



TYPICAL CONSTRUCTION NOTES			
BRICK VENEER WALL U.L. 354 DESIGN	STONE VENEER WALL U.L. 354 DESIGN	SLOPED ROOF, ATTIC & CEILING U.L. P522 DESIGN	SOFFIT
<ul style="list-style-type: none"> - FACE BRICK VENEER - 1 3/4" AIR SPACE - TYVEK WRAP - 5/8" EXT SHEATHING - 2x6 WOOD STUDS @ 16" O.C. - R-19 BATT INSULATION IN STUD CAVITY - 6 MIL. POLY. VAPOR BARRIER FROM FLOOR - 5/8" TYPE X GWB 	<ul style="list-style-type: none"> - STONE VENEER - 1 3/4" AIR SPACE - TYVEK WRAP - 5/8" EXT SHEATHING - 2x6 WOOD STUDS @ 16" O.C. - R-19 BATT INSULATION IN STUD CAVITY - 6 MIL. POLY. VAPOR BARRIER FROM FLOOR - 5/8" TYPE X GWB 	<ul style="list-style-type: none"> - ASPHALT SHINGLES - 30# BUILDING FELT - ICE & WATER SHIELD, MIN. 48" BEY. INT. WALL - ALSO AT TYPICAL EAVES, VALLEYS & HIPS - 5/8" OSB ROOF DECK - ENGINEERED WOOD TRUSSES - R-30 BATT INSULATION @ BOTTOM CHORDS - 7/8" FURRING CHANNELS - VAPOR BARRIER - 5/8" TYPE X GWB 	<ul style="list-style-type: none"> - PRE ENGINEERED WOOD TRUSSES - 5/8" EXT SHEATHING - PLYWOOD SOFFIT VENTED
MODIFIED BITUMEN ROOF			
<ul style="list-style-type: none"> - MODIFIED BITUMEN ROOFING - 3" MIN. RIGID INSULATION BOARD - SLOPED AT 1/4" PER FOOT TO ROOF DRAIN - 5/8" OSB ROOF DECK 			

EXTERIOR MATERIAL LEGEND			
	COMPOSITE SHINGLES		FIBER CEMENT BD
	FACE BRICK		MECHANICAL SCREEN
	STONE	*FINAL COLOR & STYLE TO BE APPROVE BY OWNER	
EXTERIOR MATERIAL SCHEDULE			
MATERIAL	MANUFACTURER	NAME	STYLE #
BRICK	BORAL	SIERRA	KING SIZE
STONE	BUECHEL	MILL GREEN	COUNTRY SQUIRE
MORTAR	LEIGH	WHITE MASONRY	
ROOF	TIMBERLINE	WEATHERED WOOD	SHADOW ACCENT
SOFFIT	VALSPAR	DESERT FORTRESS	2008-10B
WINDOWS	NA	PUTTY	
SHUTTERS	NA		
SILLS/CAST STONE	BETTER CAST STONE	#4	
HARDY BOARD	JH SIDING PRODUCTS	COLOR PLUS KHAKI BROWN	
FRONT ENTRANCE DOOR	DW DISTRIBUTION INC.	TEXAS STAROVAL PLATINUM	300-845



10 STORAGE SHED ELEVATIONS
SCALE: 1/8" = 1'-0"

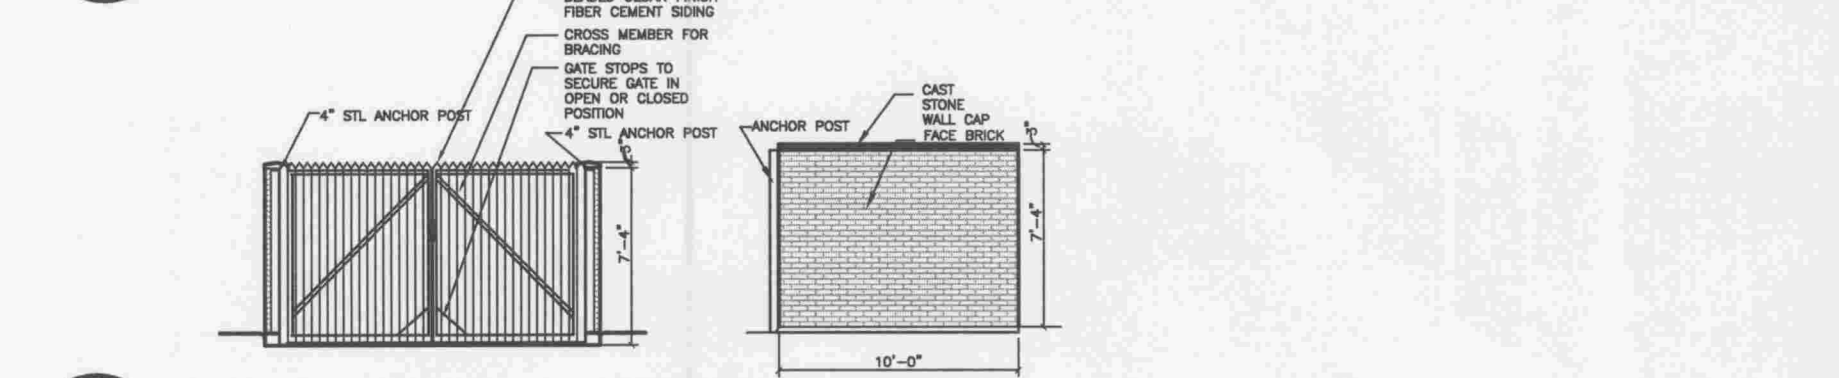


11 DUMPSTER ELEVATIONS
SCALE: 1/8" = 1'-0"

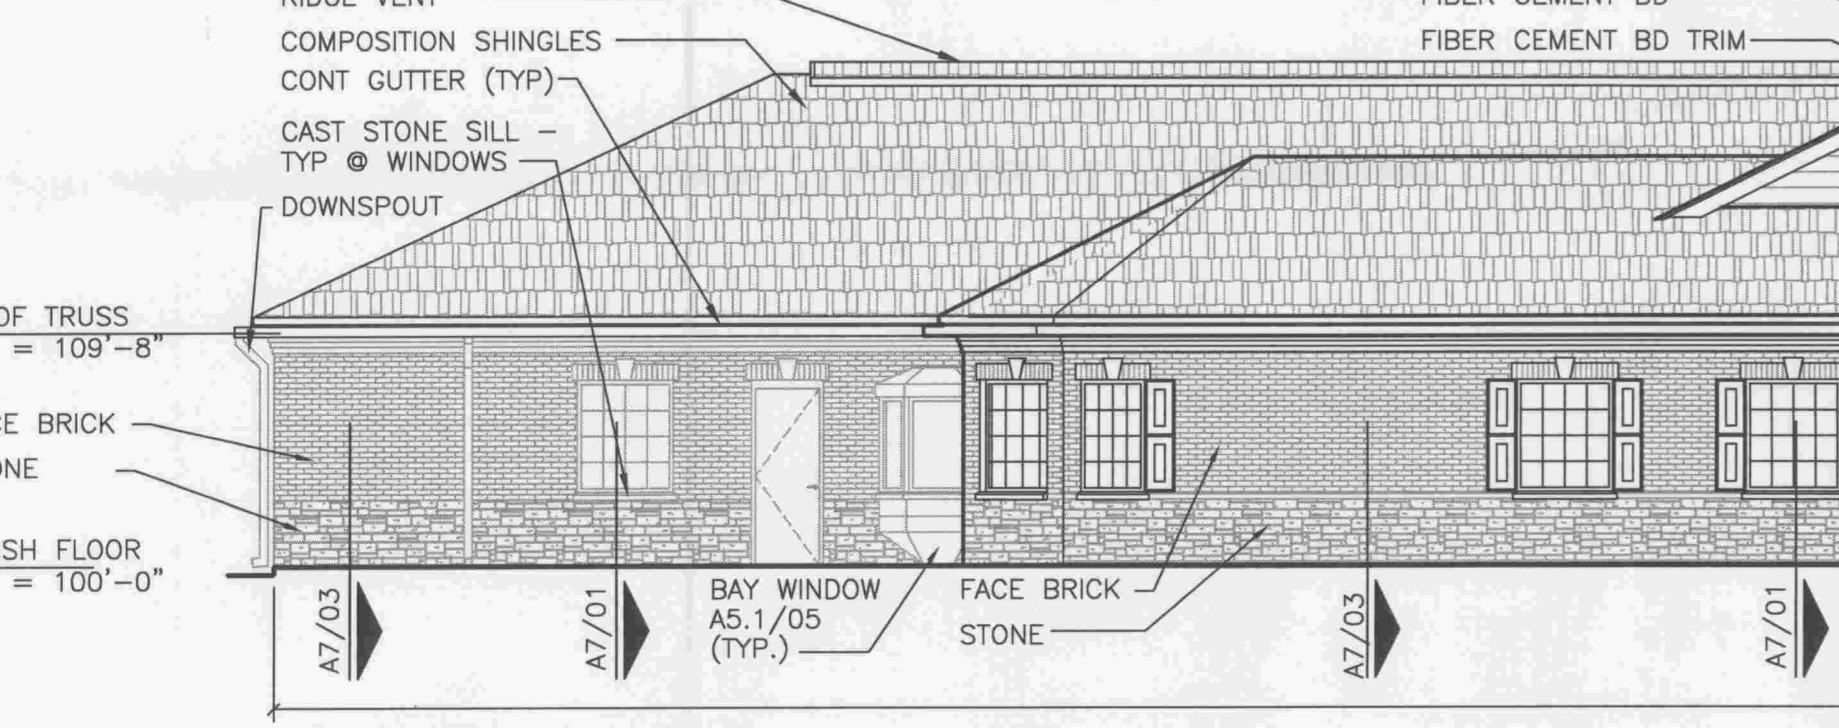


01 WEST ELEVATION
SCALE: 1/8" = 1'-0"

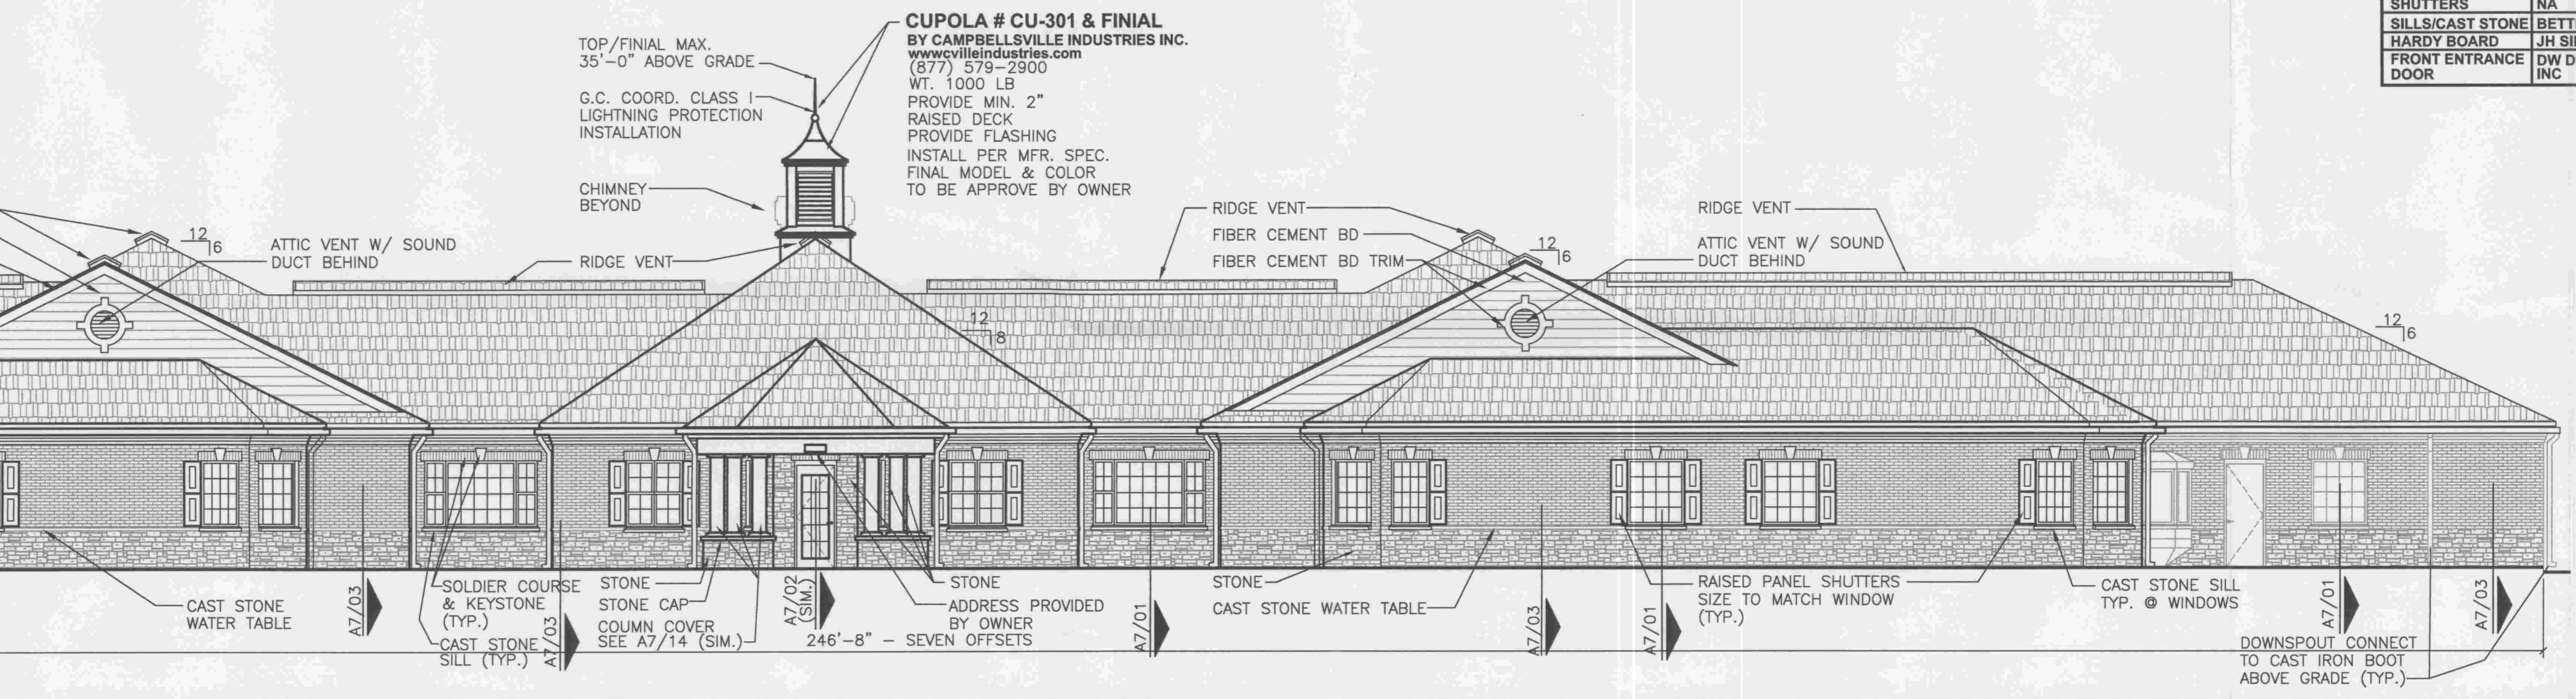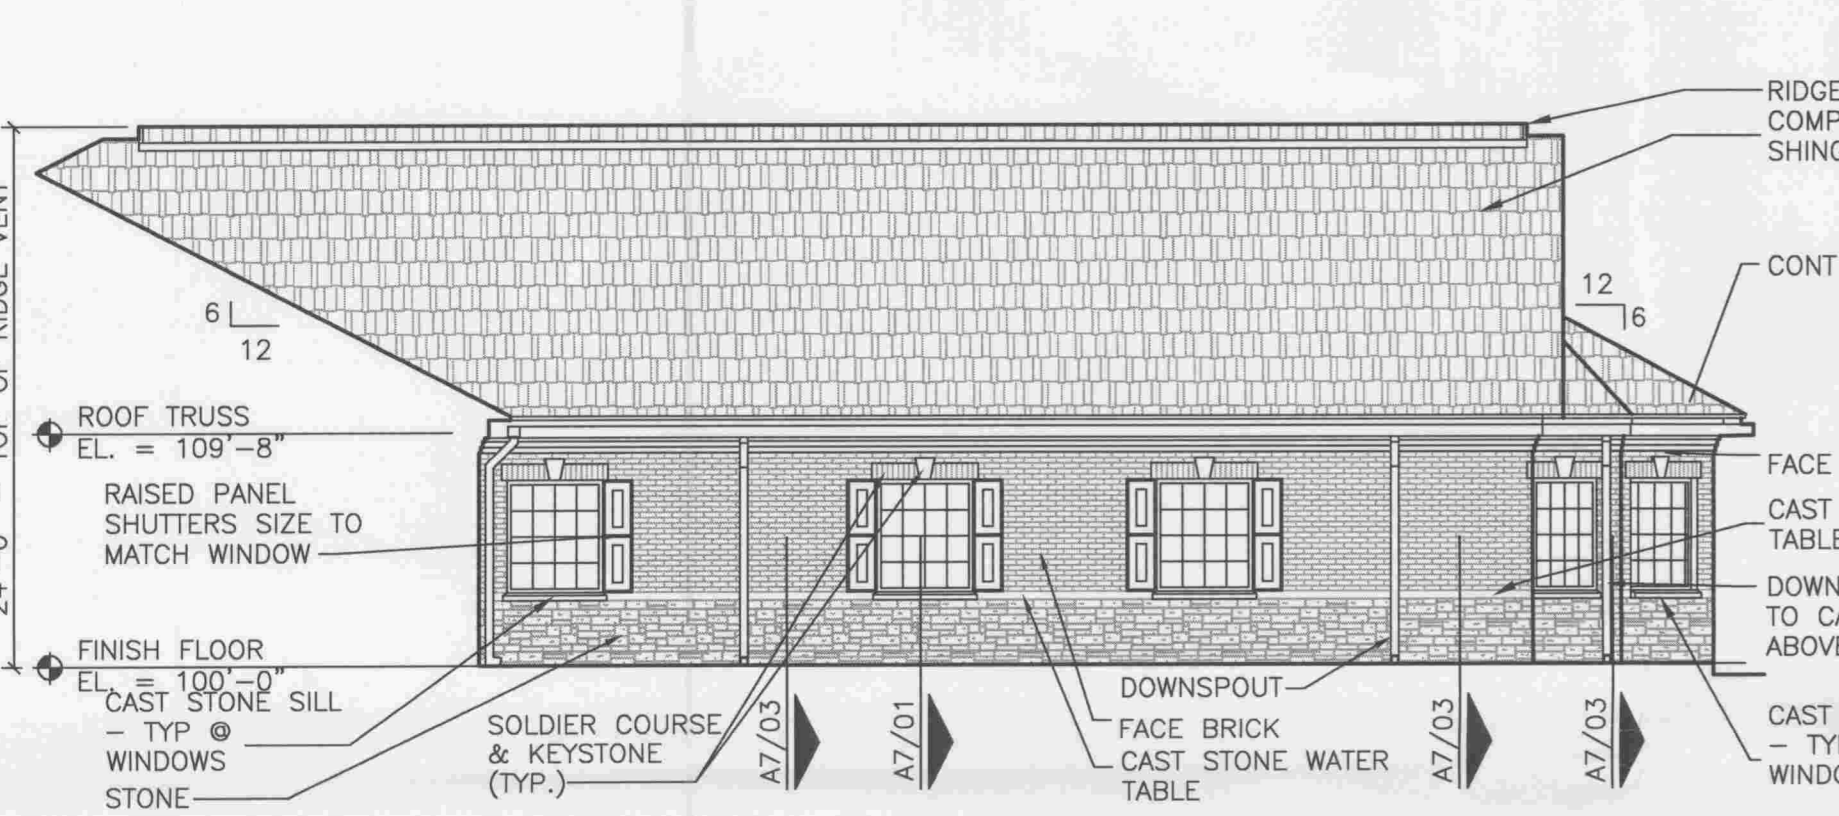


04 PARTIAL NORTH AND SOUTH ELEVATIONS
SCALE: 1/8" = 1'-0"

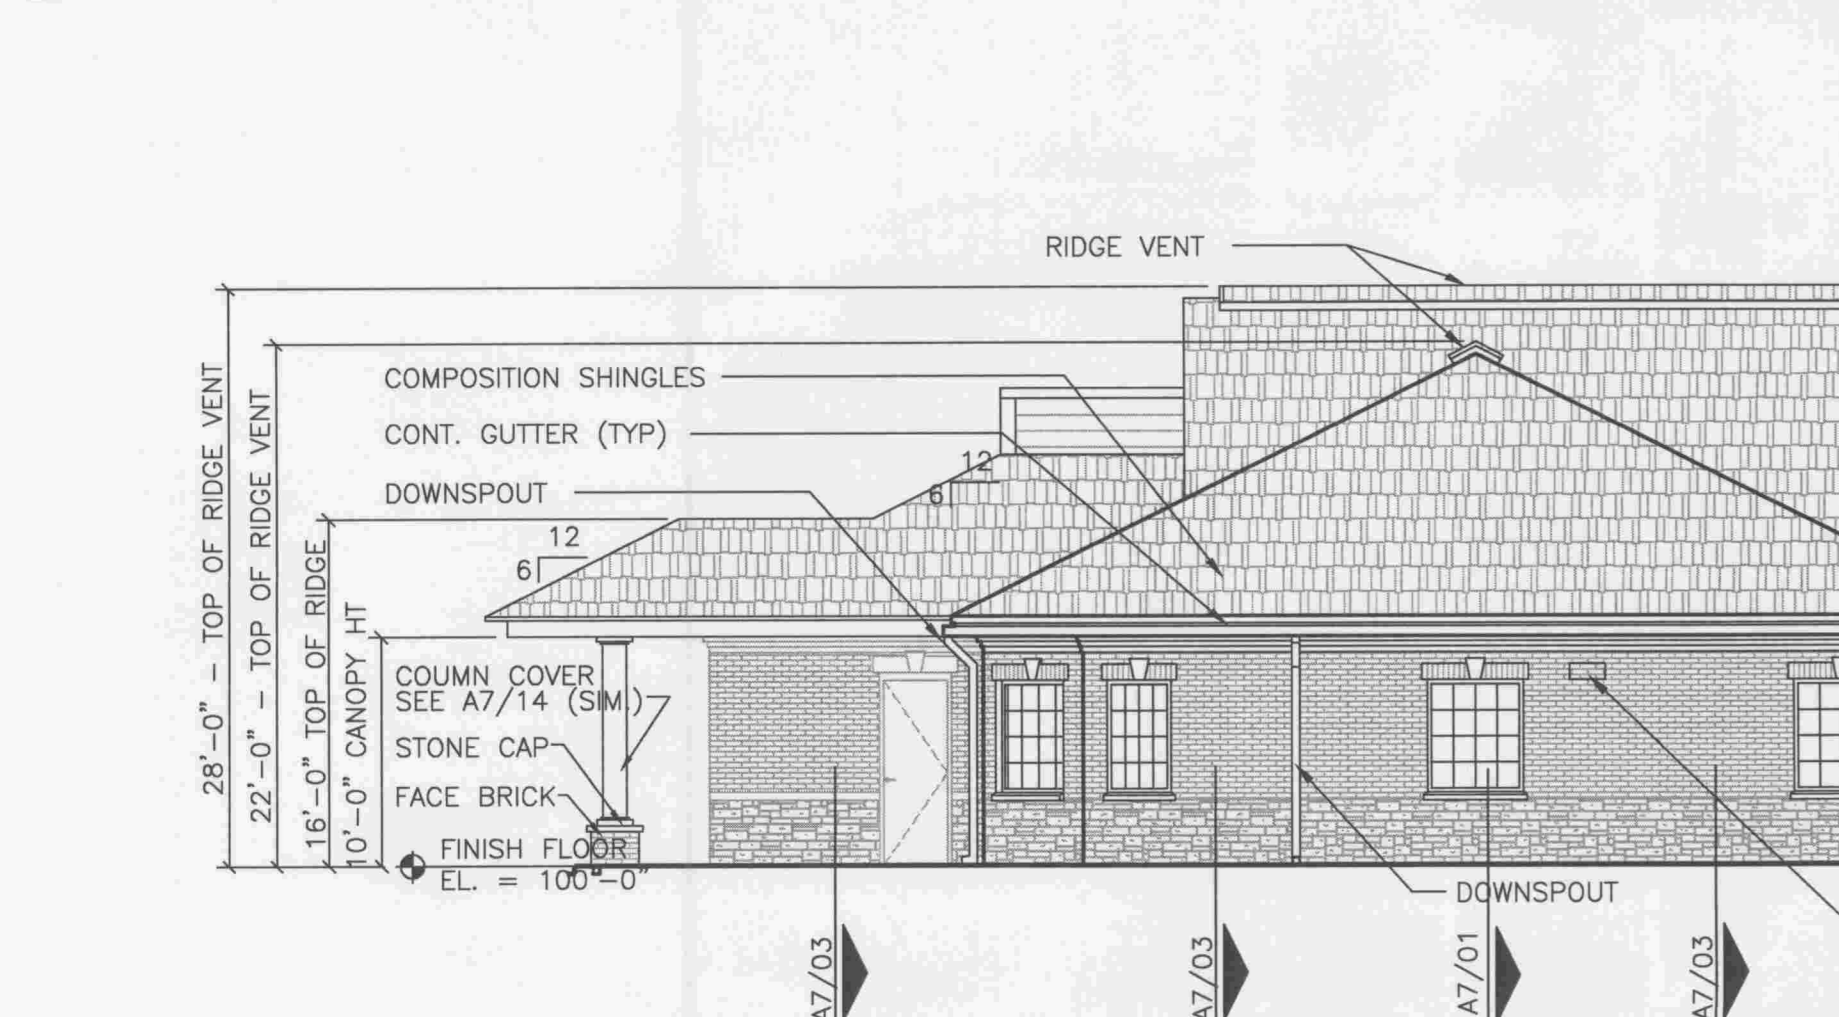


05 GREENHOUSE ELEVATION
SCALE: 1/8" = 1'-0"

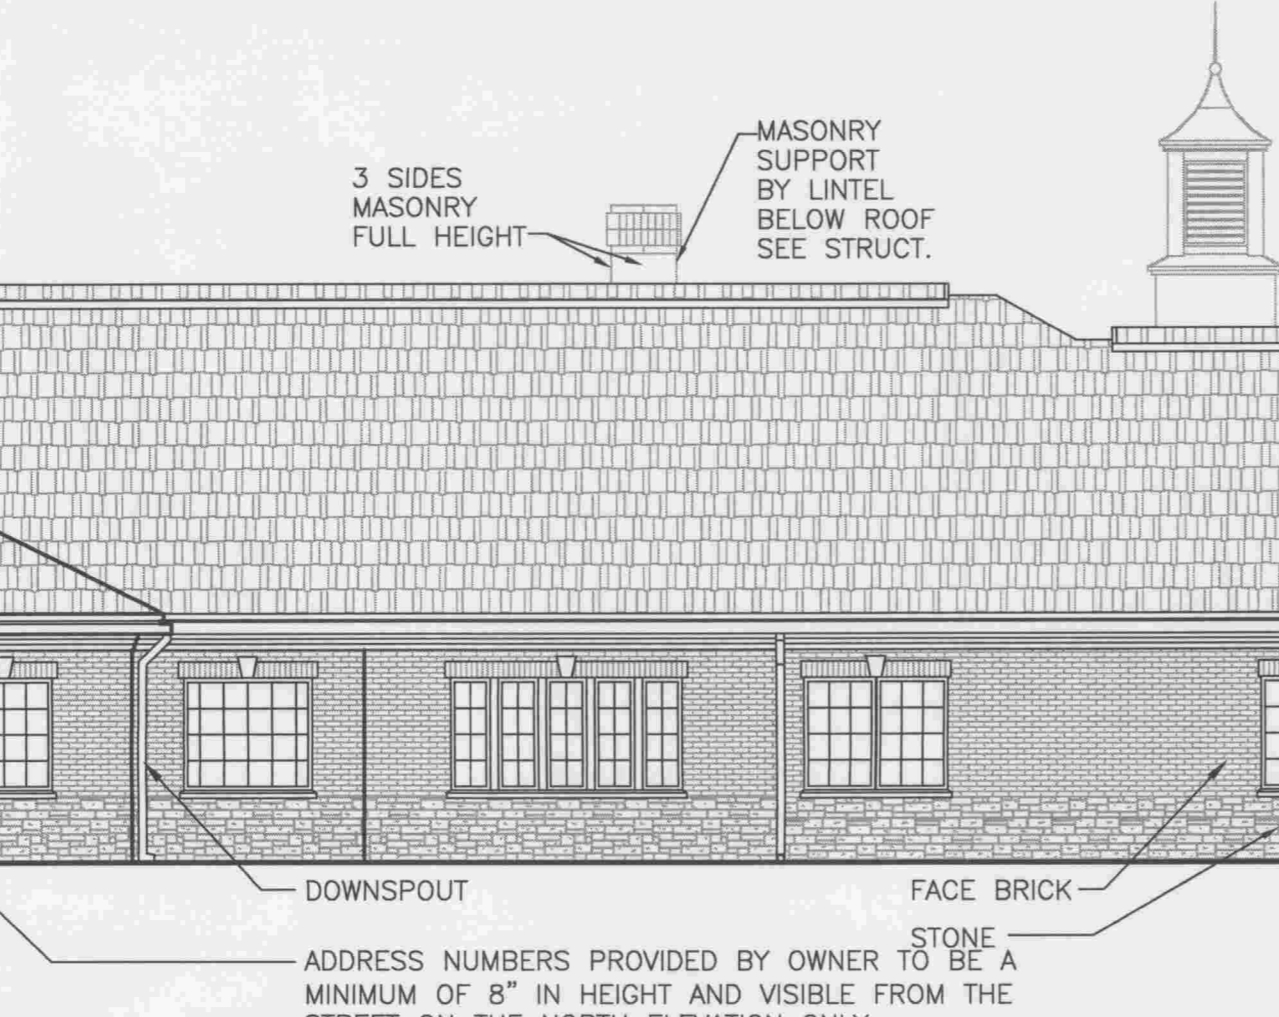


06 INTERIOR COURTYARD
SCALE: 1/8" = 1'-0"

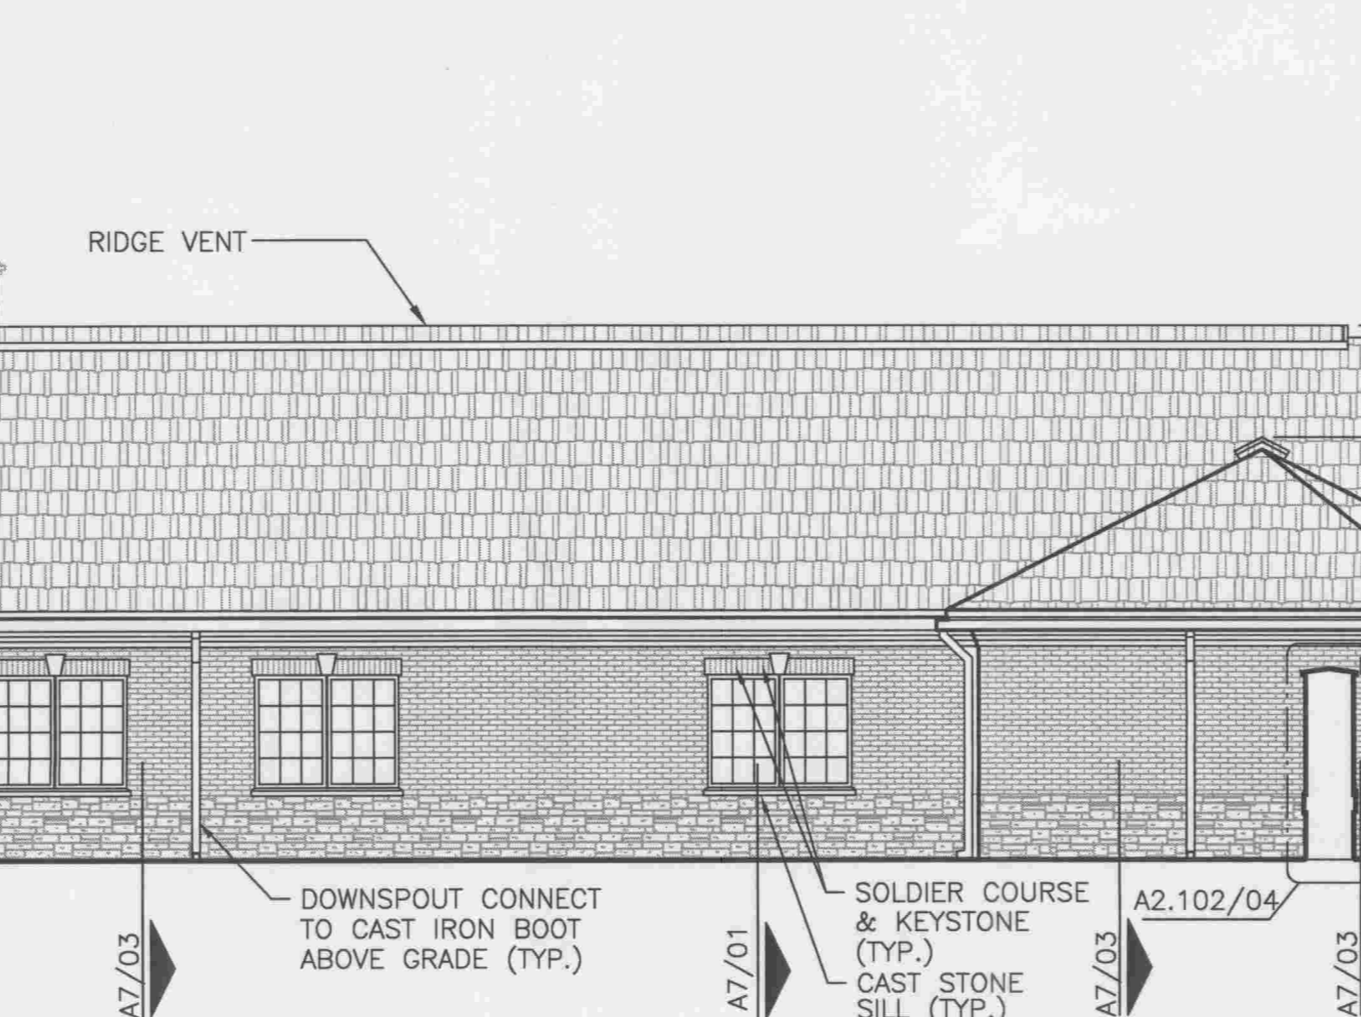


07 INTERIOR COURTYARD
SCALE: 1/8" = 1'-0"

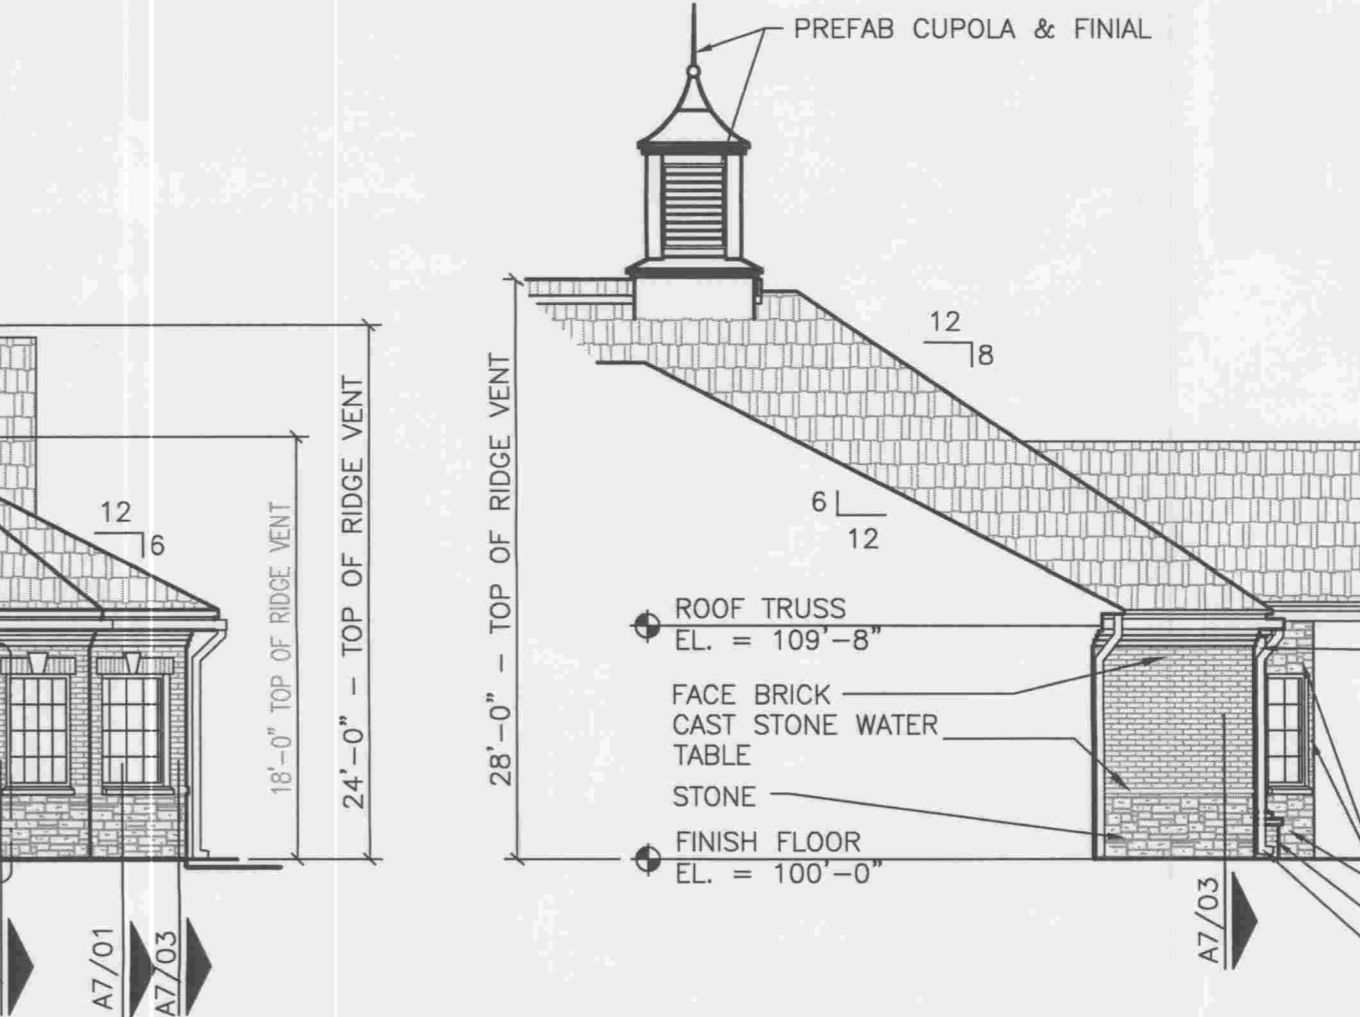


09 INTERIOR COURTYARD
SCALE: 1/8" = 1'-0"

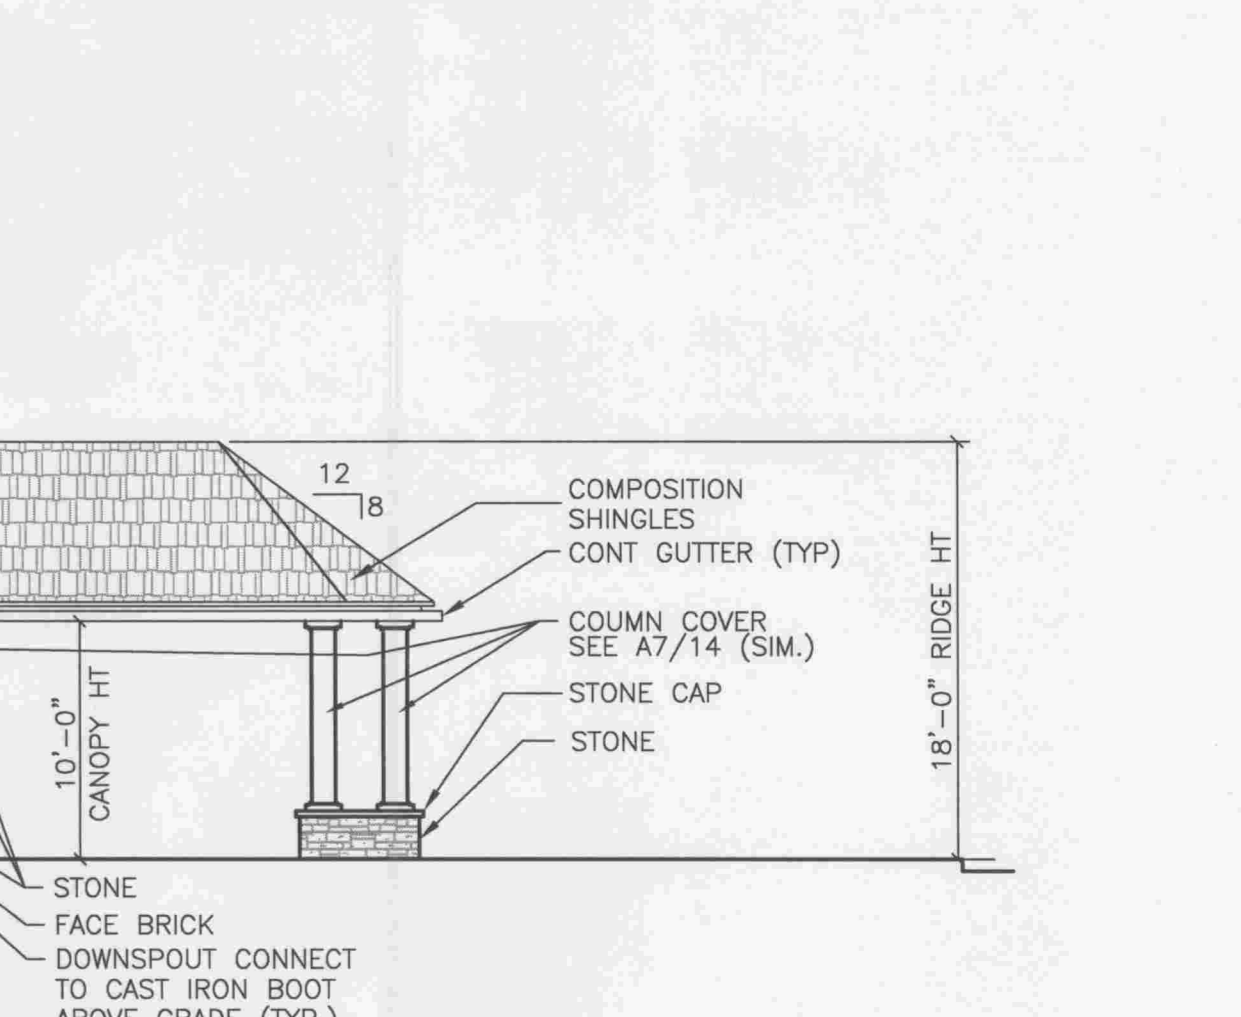


02 NORTH AND SOUTH ELEVATION
SCALE: 1/8" = 1'-0"

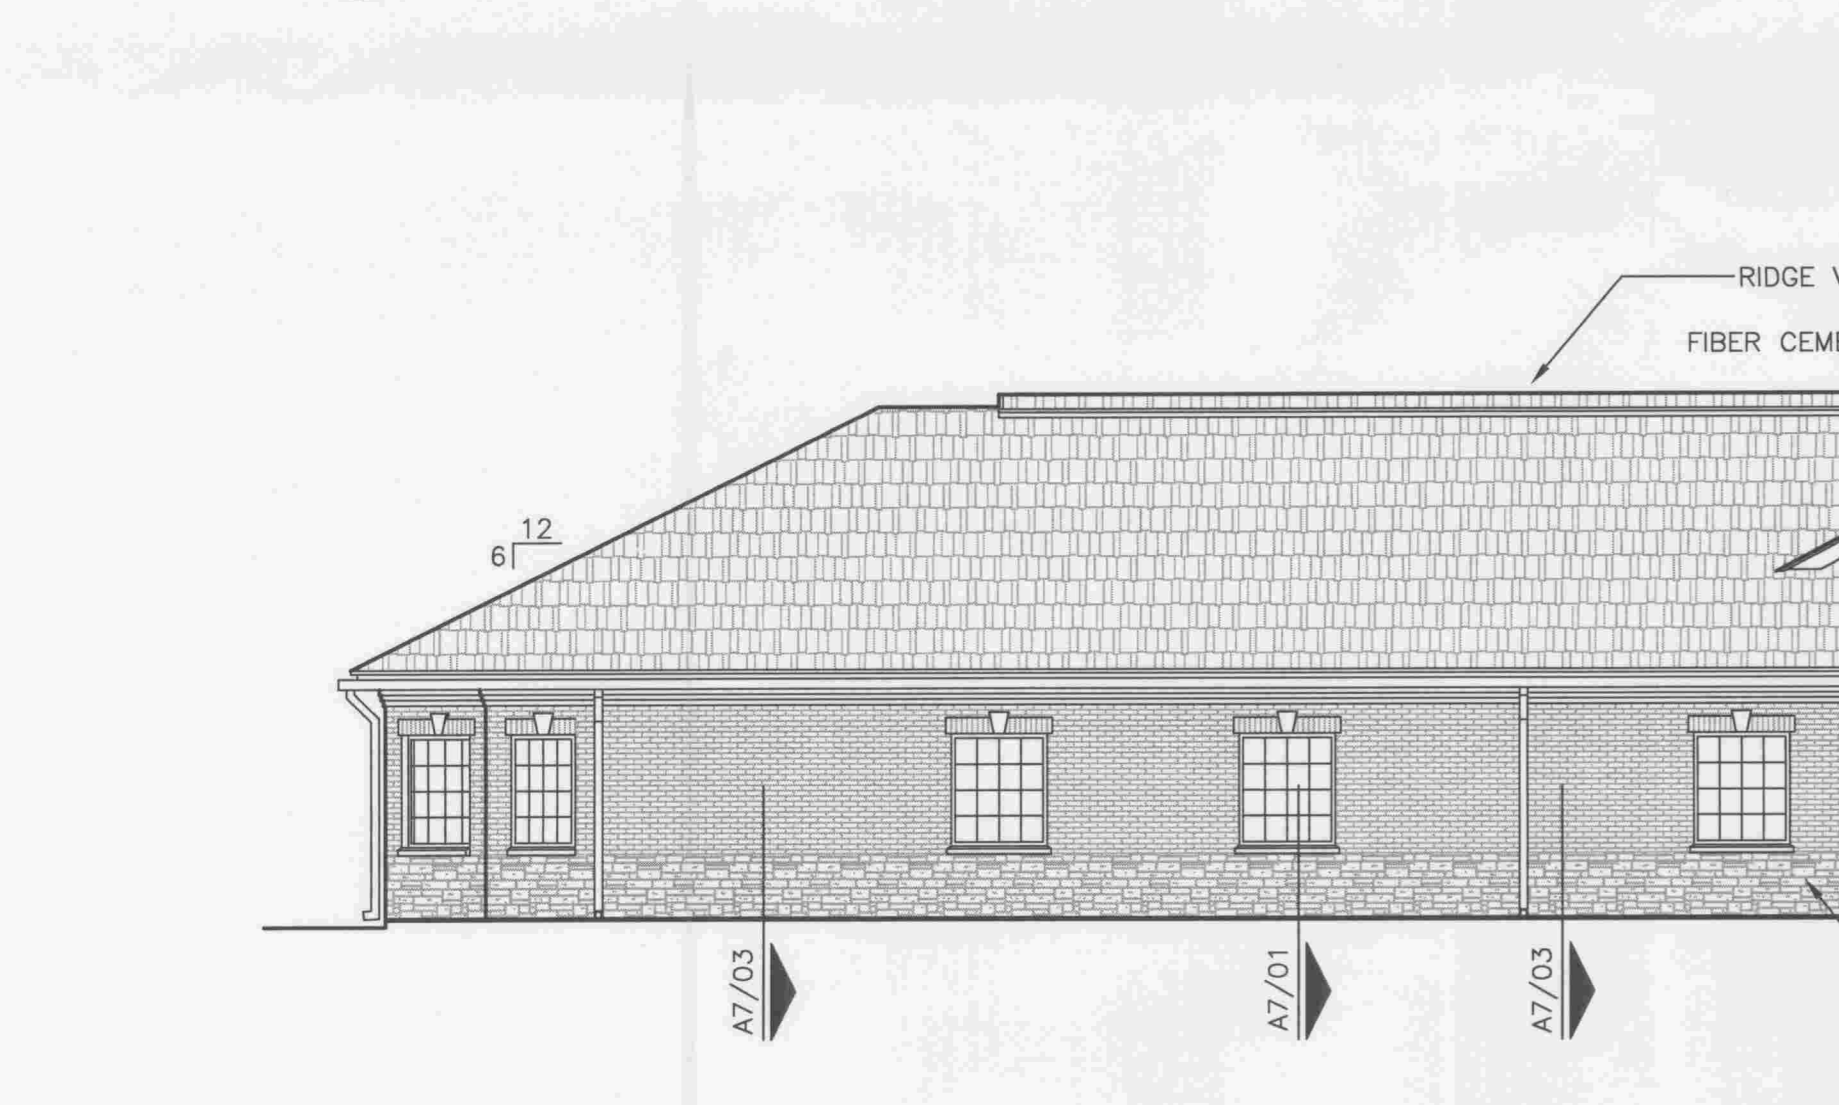

03 PARTIAL EAST AND PARTIAL WEST ELEVATION
SCALE: 1/8" = 1'-0"

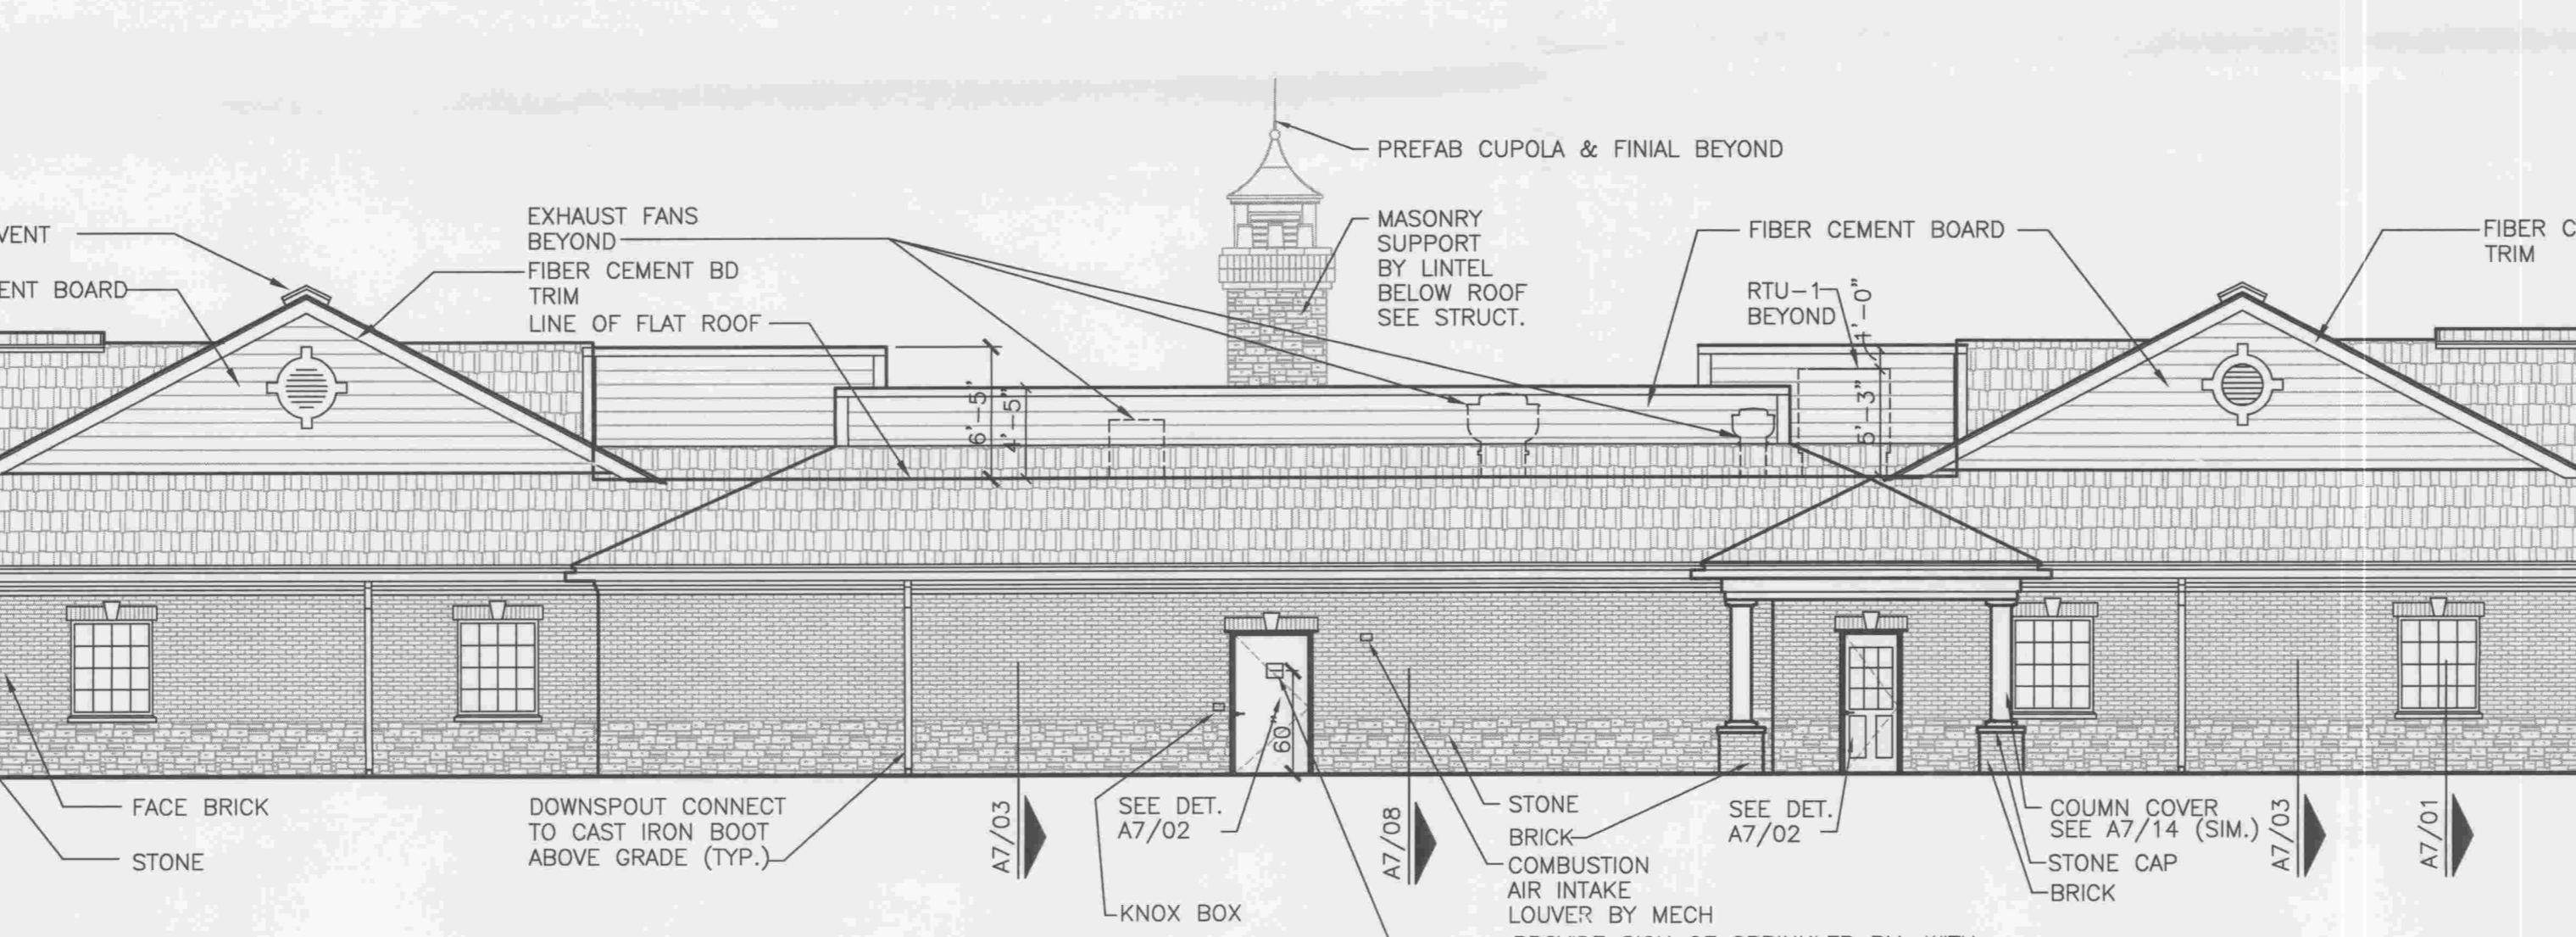

08 EAST ELEVATION
SCALE: 1/8" = 1'-0"

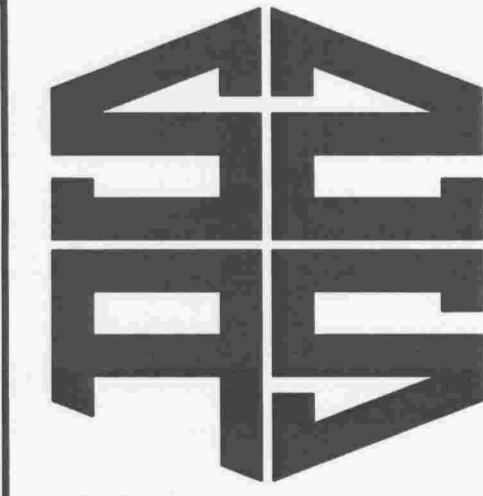

SAS ARCHITECTS & PLANNERS
630 DUNDEE ROAD
NORTHBROOK, ILLINOIS 60062
847-564-9333 • FAX 847-564-9989
WWW.SASARCH.COM

AUTUMN LEAVES ASSISTED LIVING
ORLAND PARK ILLINOIS
EXTERIOR ELEVATIONS

NO. DESCRIPTION DATE
ZONING CORRECTION 03-03-2008
REV. FOR CITY MEETING 03-17-2008
MARCH 24, 2008

REVISIONS
SIGNATURE

DRAWN BY SW
APPROVED BY MCA
JOB NO. 06073
DATE 12-15-2007
SHEET NO.

ELEVS.
© 2007 SAS ARCHITECTS AND PLANNERS