


SITE PLAN
 3/16" = 1'-0"


LJM Group, Inc.
Designing with the Spirit in Mind
 PH: 708-404-4451
 WWW.LJMGROUP.COM

Two Story Residence
 for 9871 .w. 114th Pl
 Orland Park, IL.

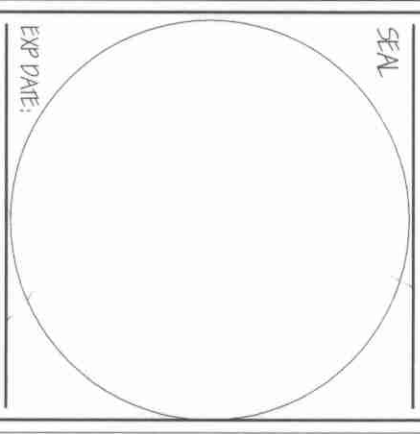


DATE	8.28.2011
JOB#	2011-69
BY	A-0.0

RECEIVED
 DEC 13 2011

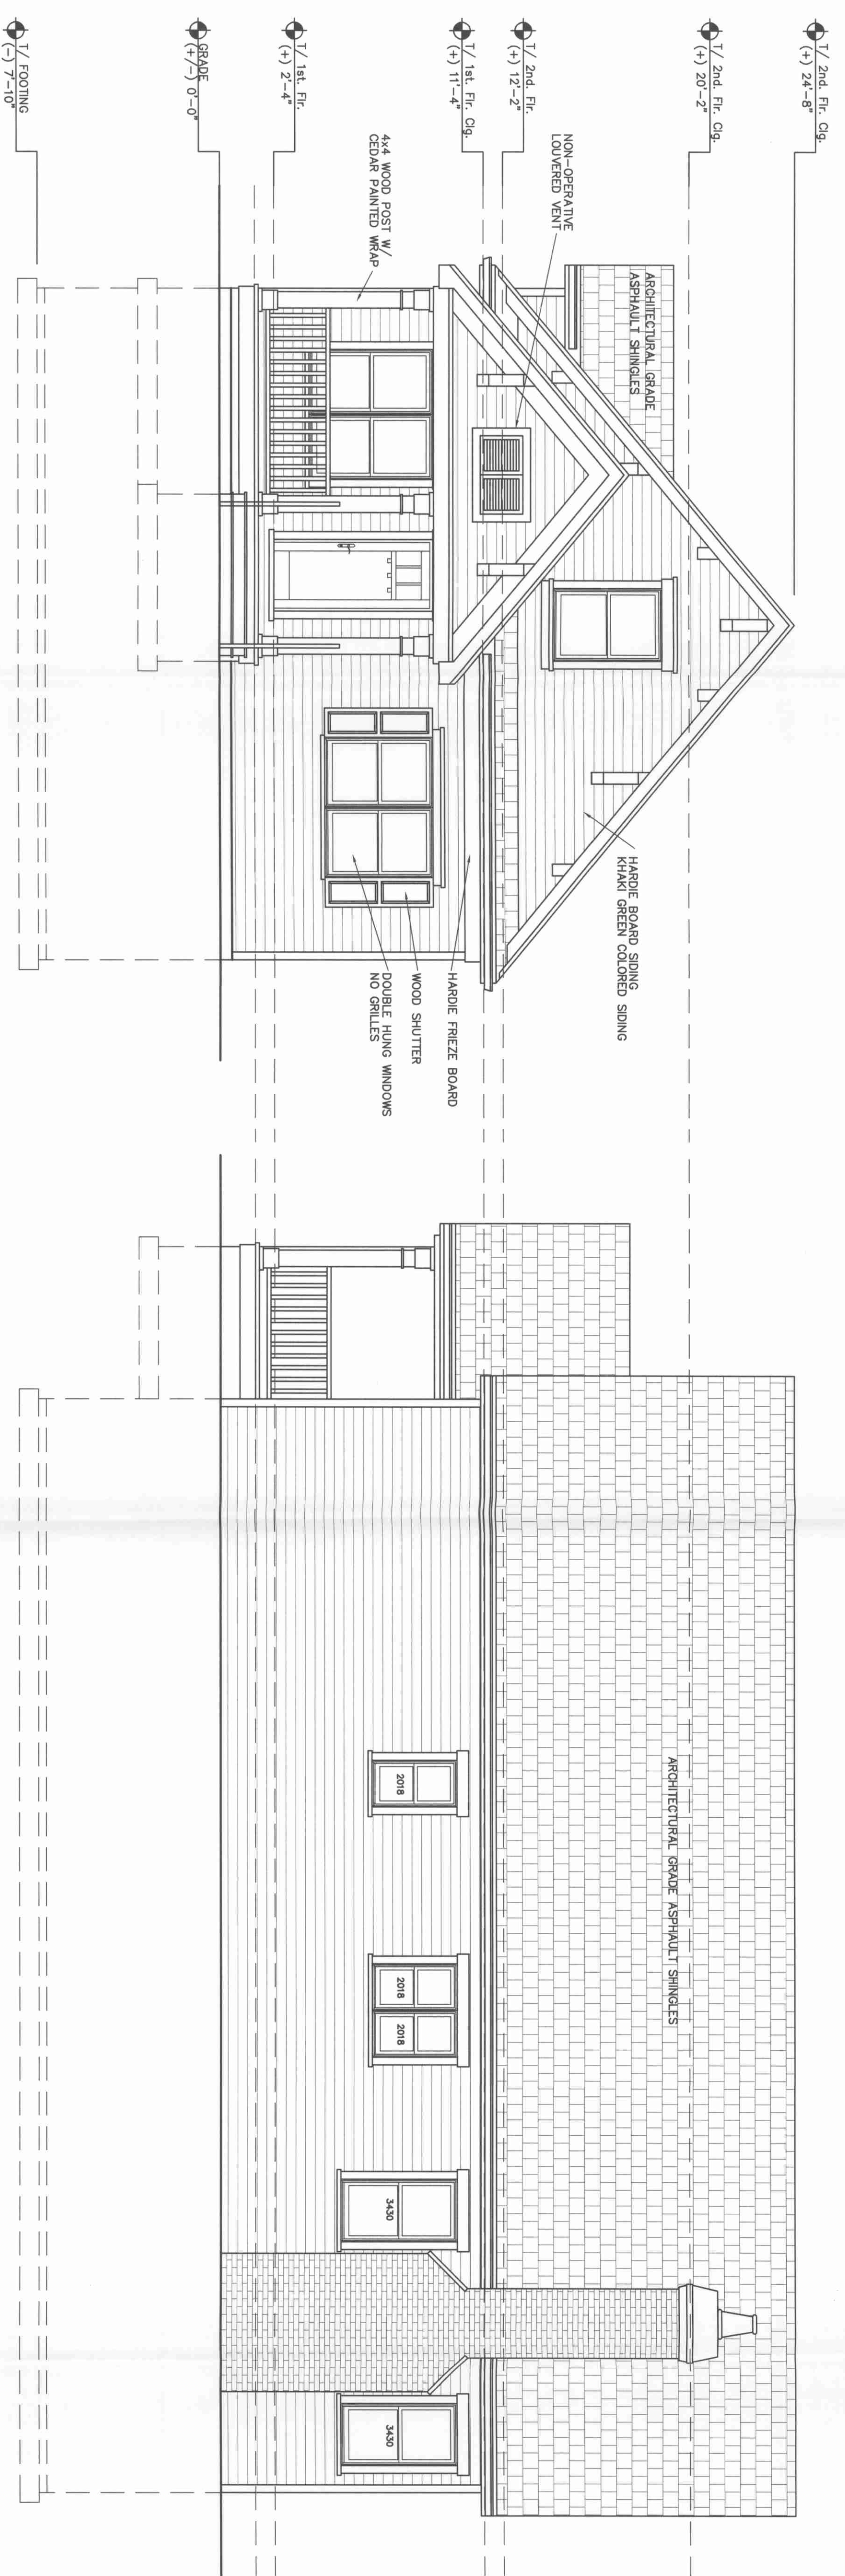


FRONT ELEVATION

1/4" = 1'-0"

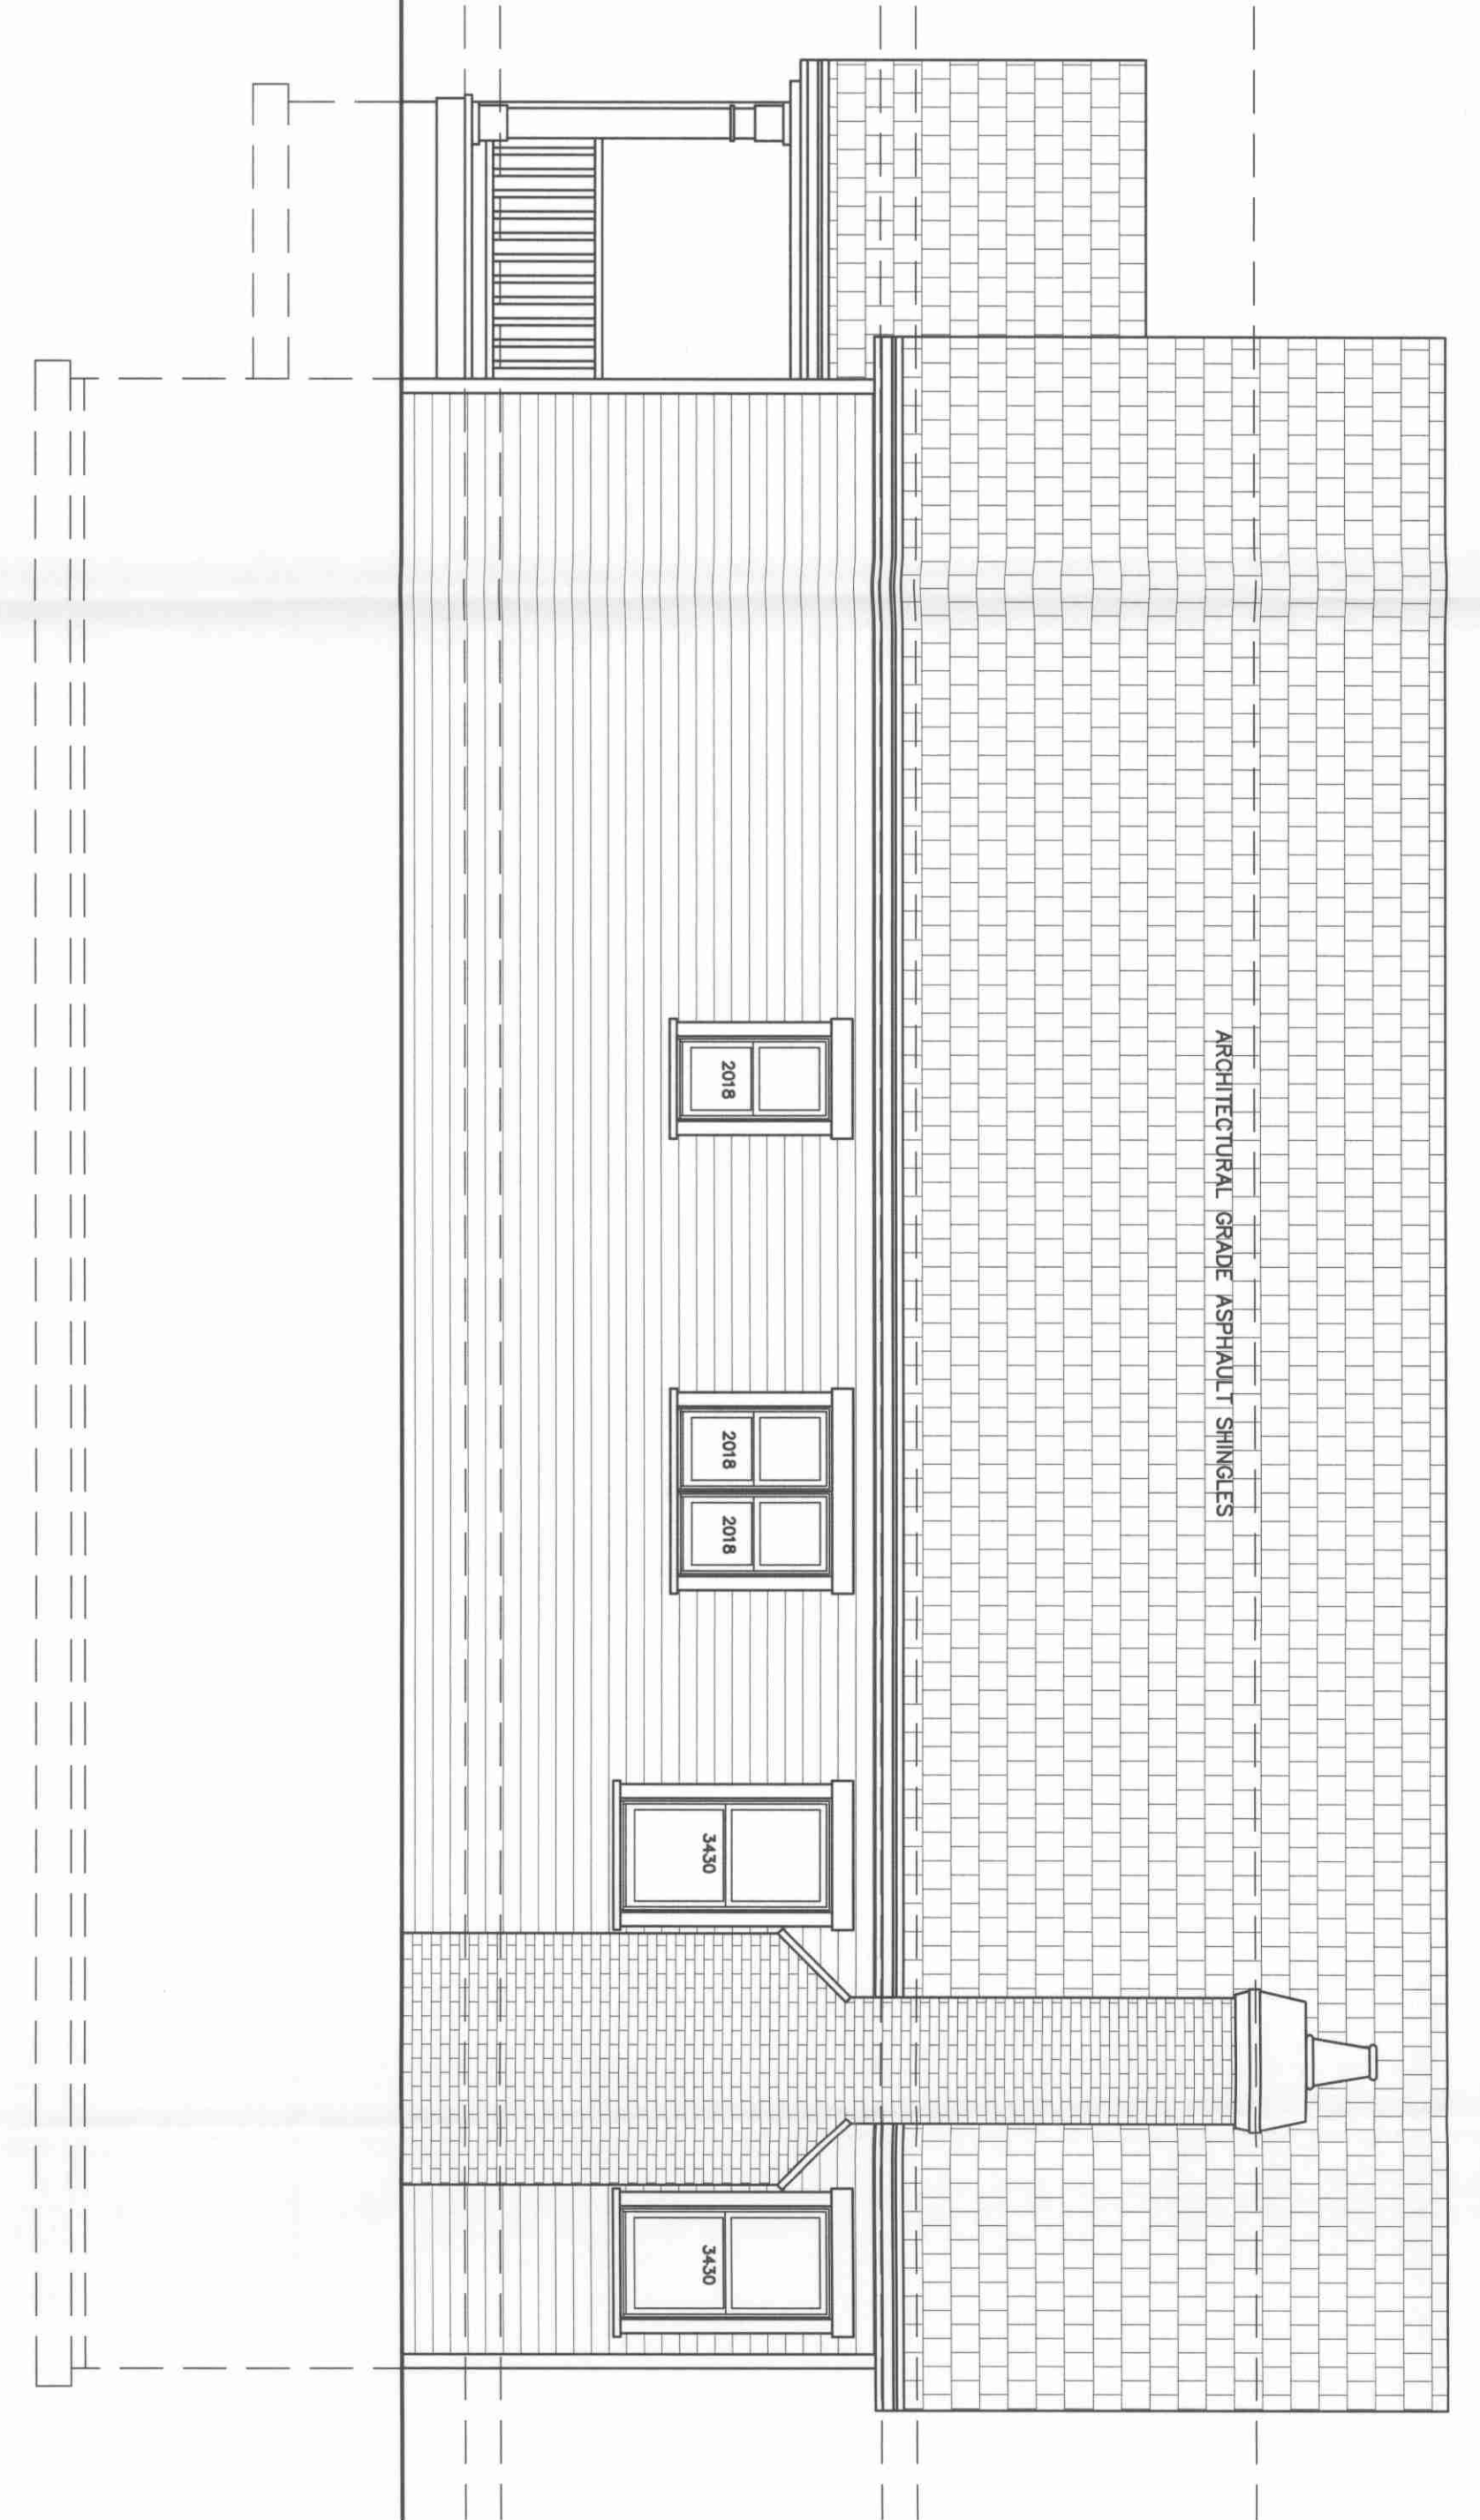


RIGHT ELEVATION

1/4" = 1'-0"

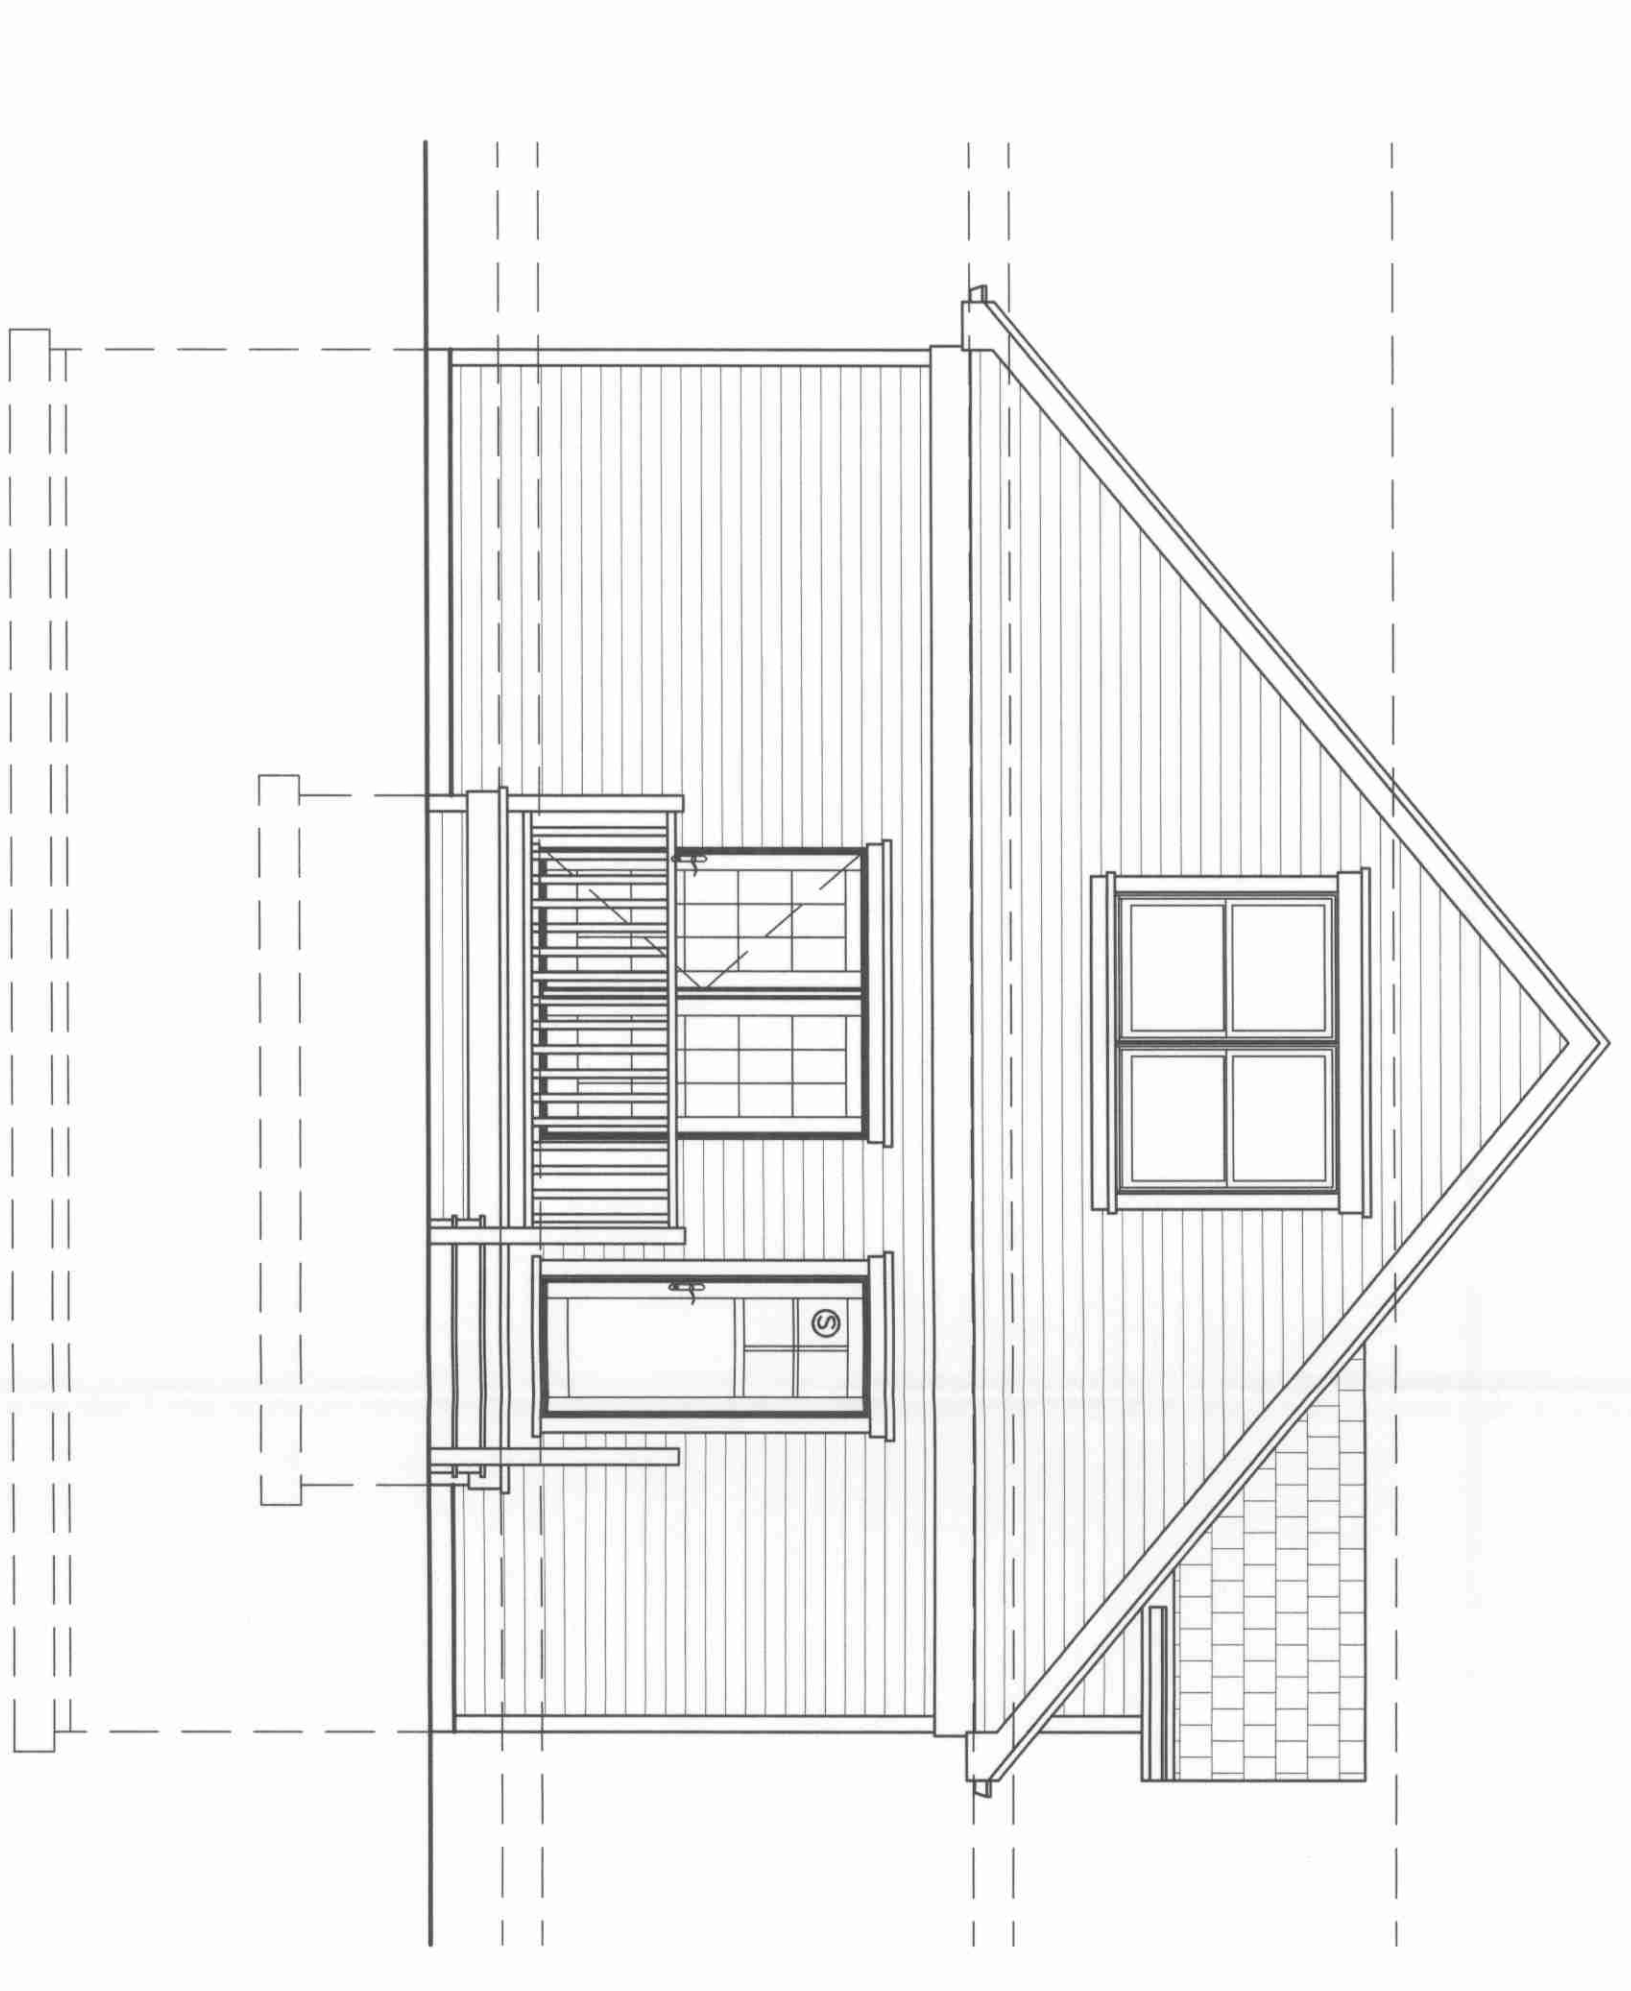

REAR ELEVATION


1/4" = 1'-0"

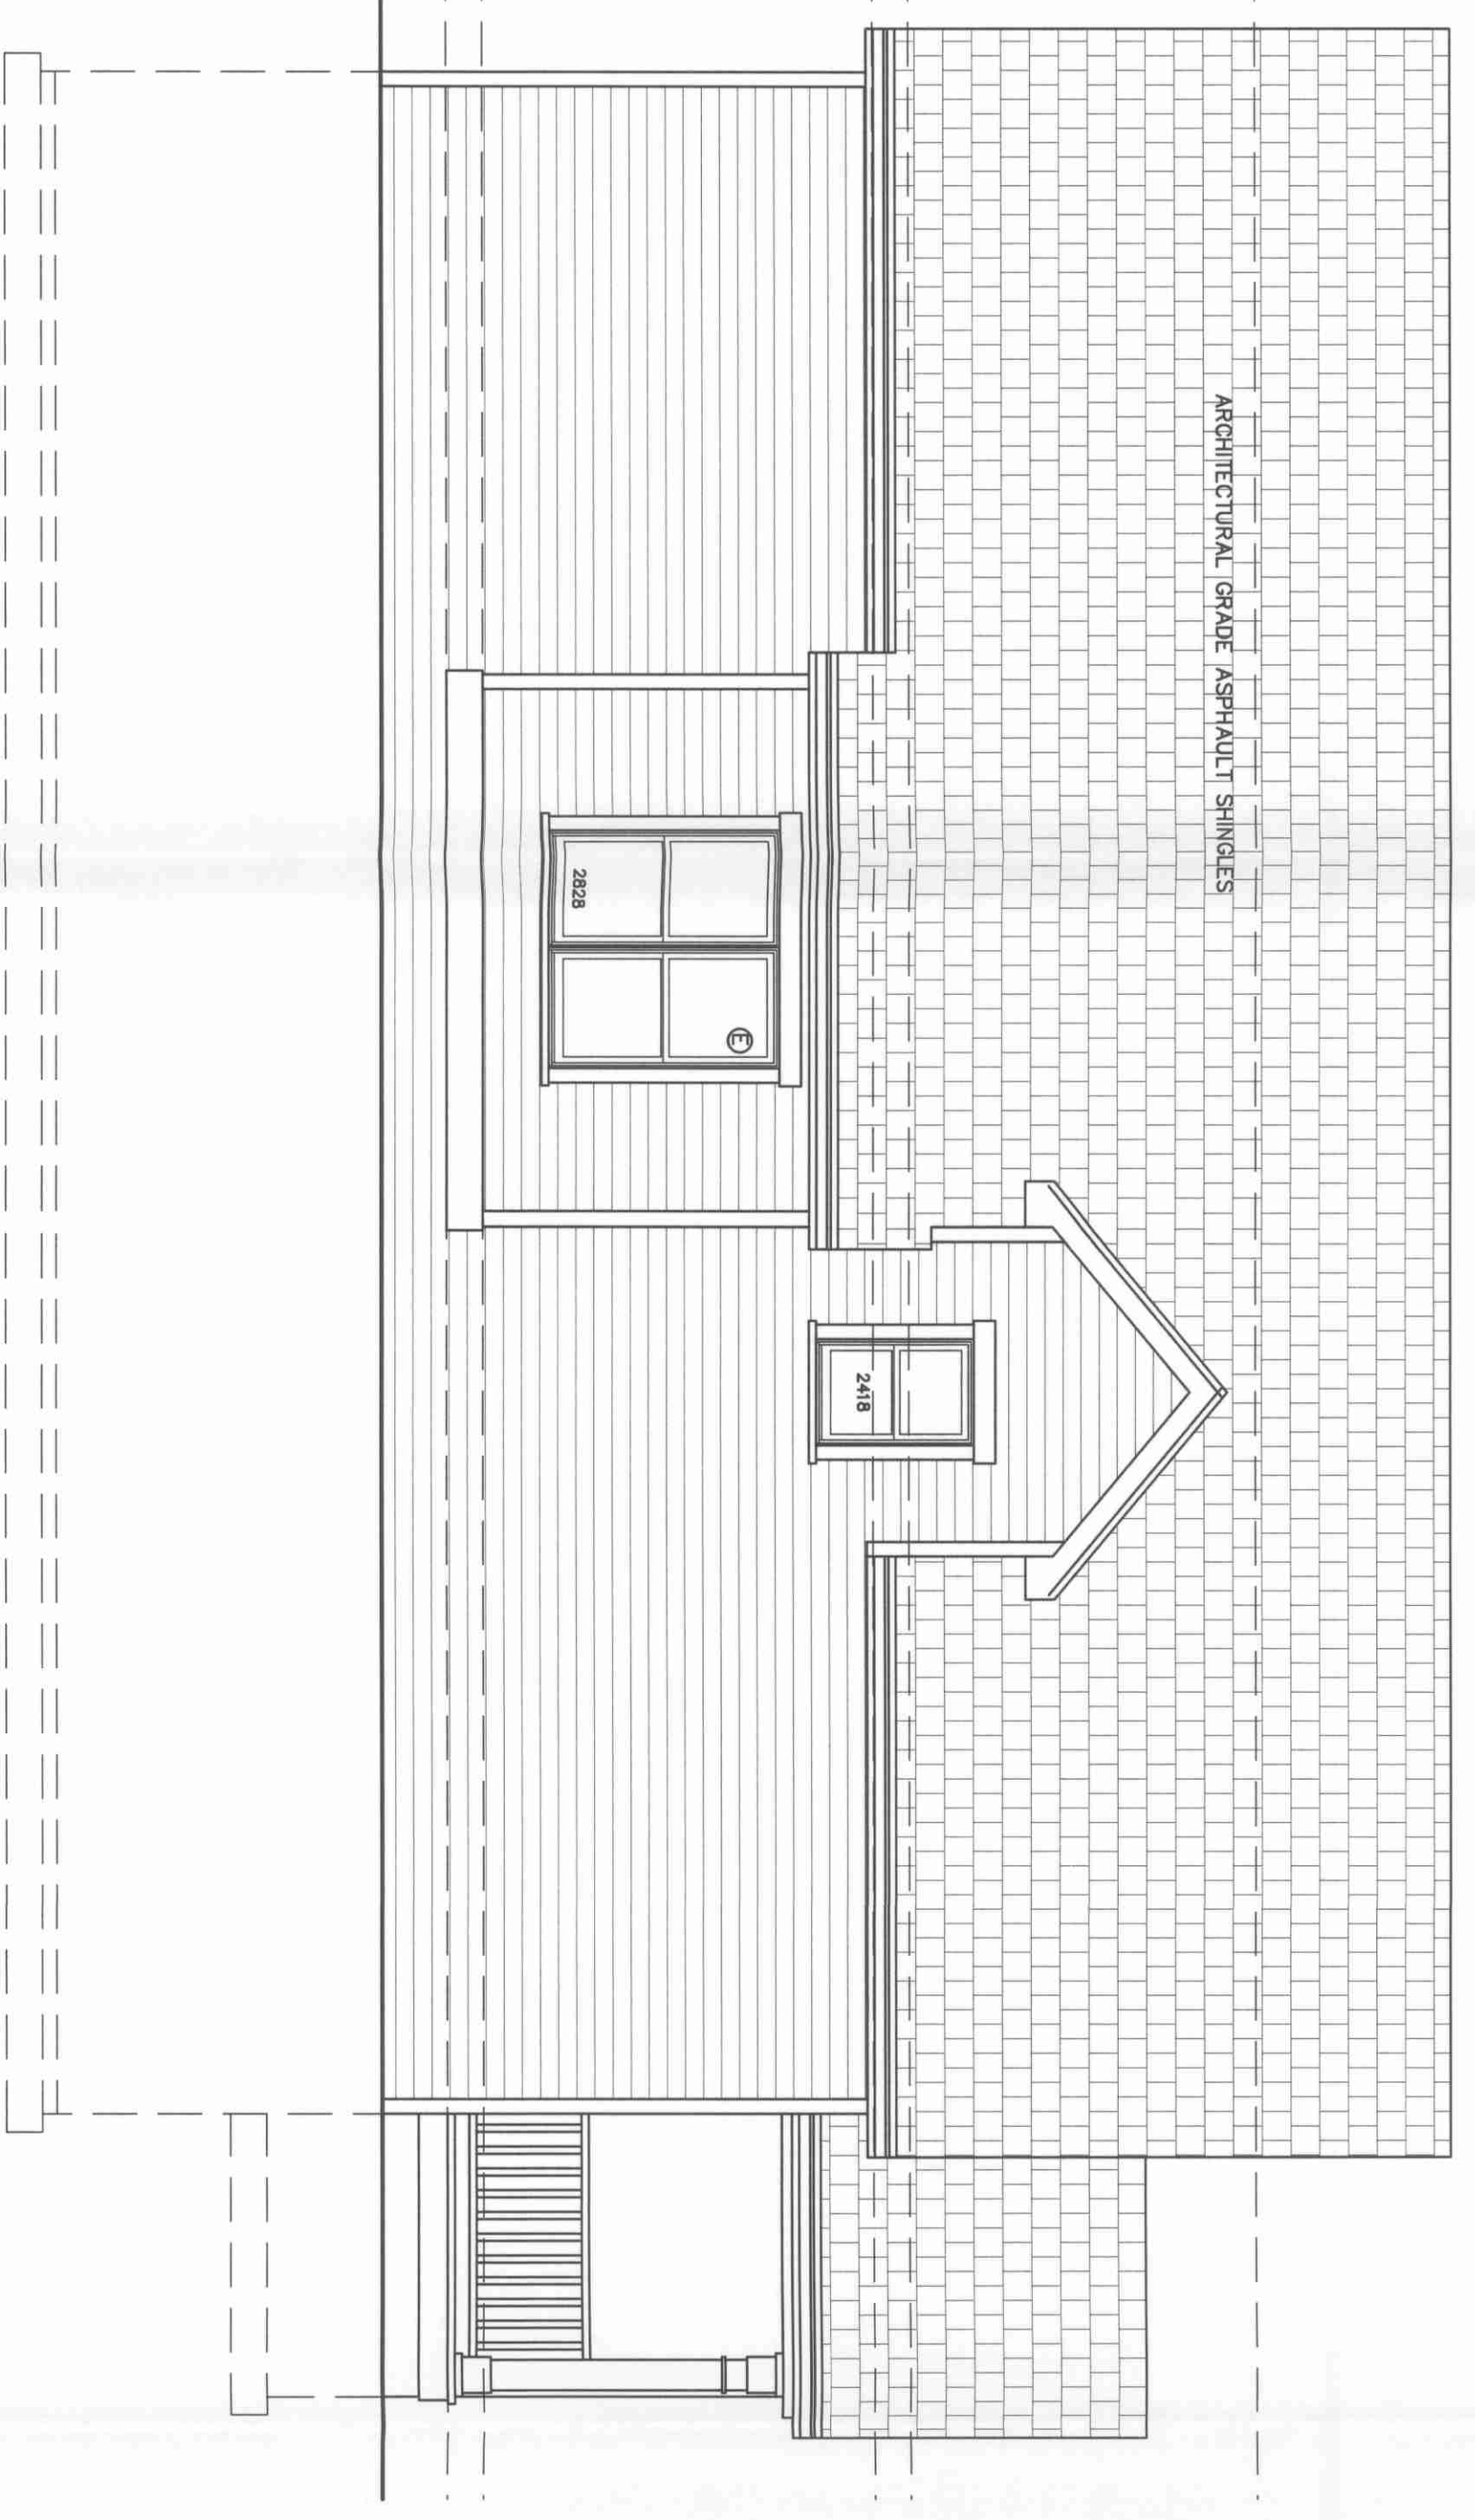

LEFT ELEVATION

1/4" = 1'-0"

ROOF LIVE LOAD =	30 PSF
HORIZONTAL WIND LOAD (90 MPH 3-SEC GUST) LESS THAN 30' TO 49' =	15 PSF
30' TO 49' =	20 PSF
BALCONIES AND DECKS (EXTERIOR) =	60 PSF
GARAGES (PASSENGER CARS ONLY) =	50 PSF
ATTICS (NO STORAGE WITH ROOF SLOPE NOT STEEPER THAN 3/12) =	10 PSF
ATTICS (LIMITED ATTIC STORAGE) =	20 PSF
DWELLING UNITS (EXCEPT SLEEPING ROOMS) =	40 PSF
SLEEPING ROOMS =	30 PSF
STAIRS =	40 PSF
PARTITIONS OR WALLS (INTERIOR, HORIZONTALLY) =	5 PSF

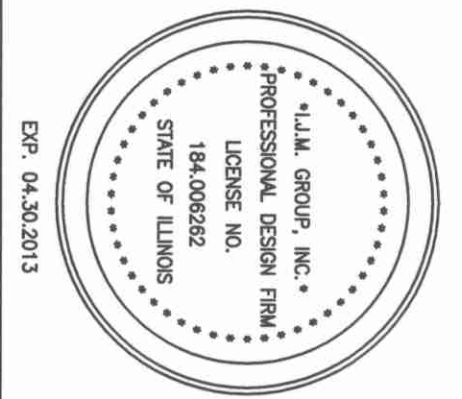

CERTIFICATION

I HEREBY CERTIFY THAT THESE DRAWINGS WERE PREPARED UNDER MY DIRECT SUPERVISION, AND THAT THEY, TO THE BEST OF MY KNOWLEDGE, COMPLY WITH ALL APPLICABLE CODES AND ORDINANCES OF THE GOVERNING BODY HAVING JURISDICTION.

JAN MCCONNELL - ILLINOIS REGISTRATION NO. 001-020966
 LICENSE EXPIRES: 11.30.2012 DATE SIGNED: _____


DATE: 8.28.2011

JOB #: 2011-69

SCALE: A-1.0


Two Story Residence
 for
 Orland Park, IL.

JM Group, Inc.
Working with the Builders in Mind
 Ph: 708-404-4451
 WWW.JMGROUP.US

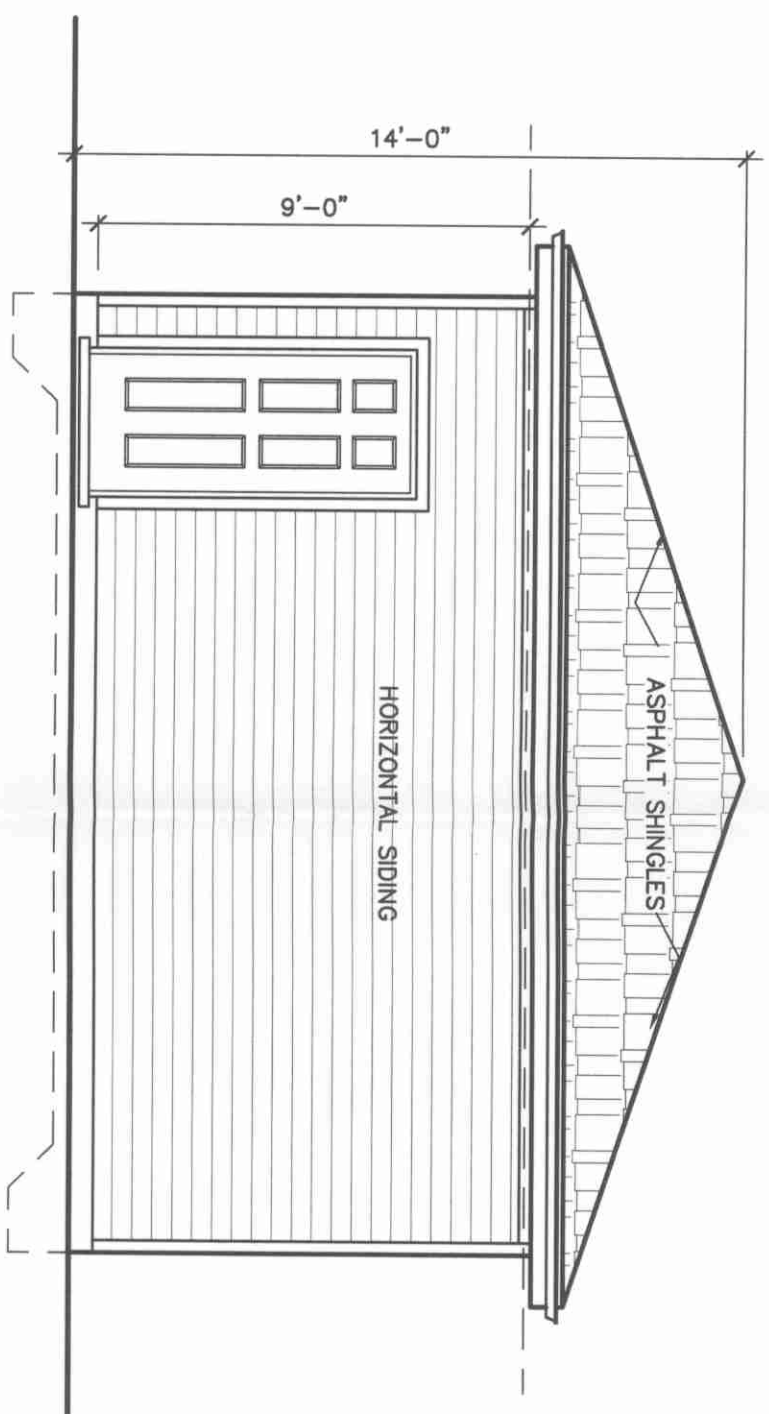


GARAGE REAR ELEVATION

SCALE 1/4" = 1'-0"

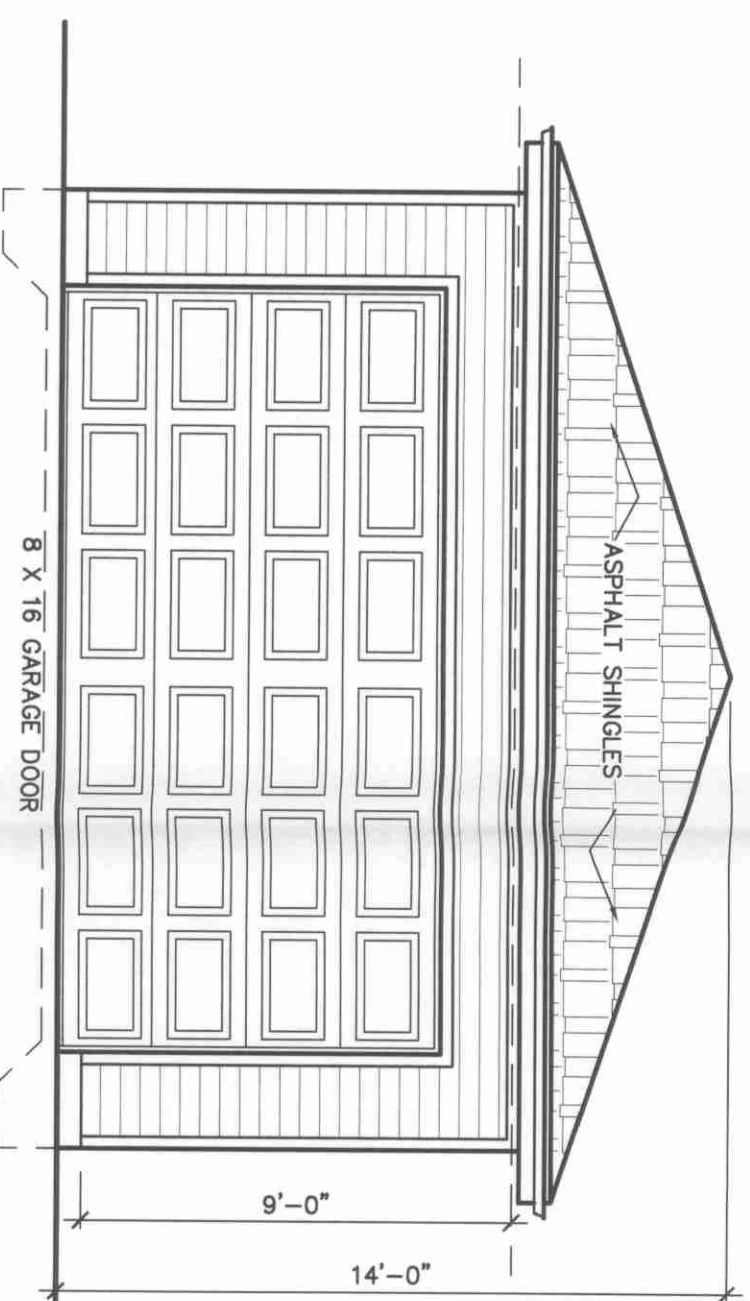


GARAGE FRONT ELEVATION

SCALE 1/4" = 1'-0"

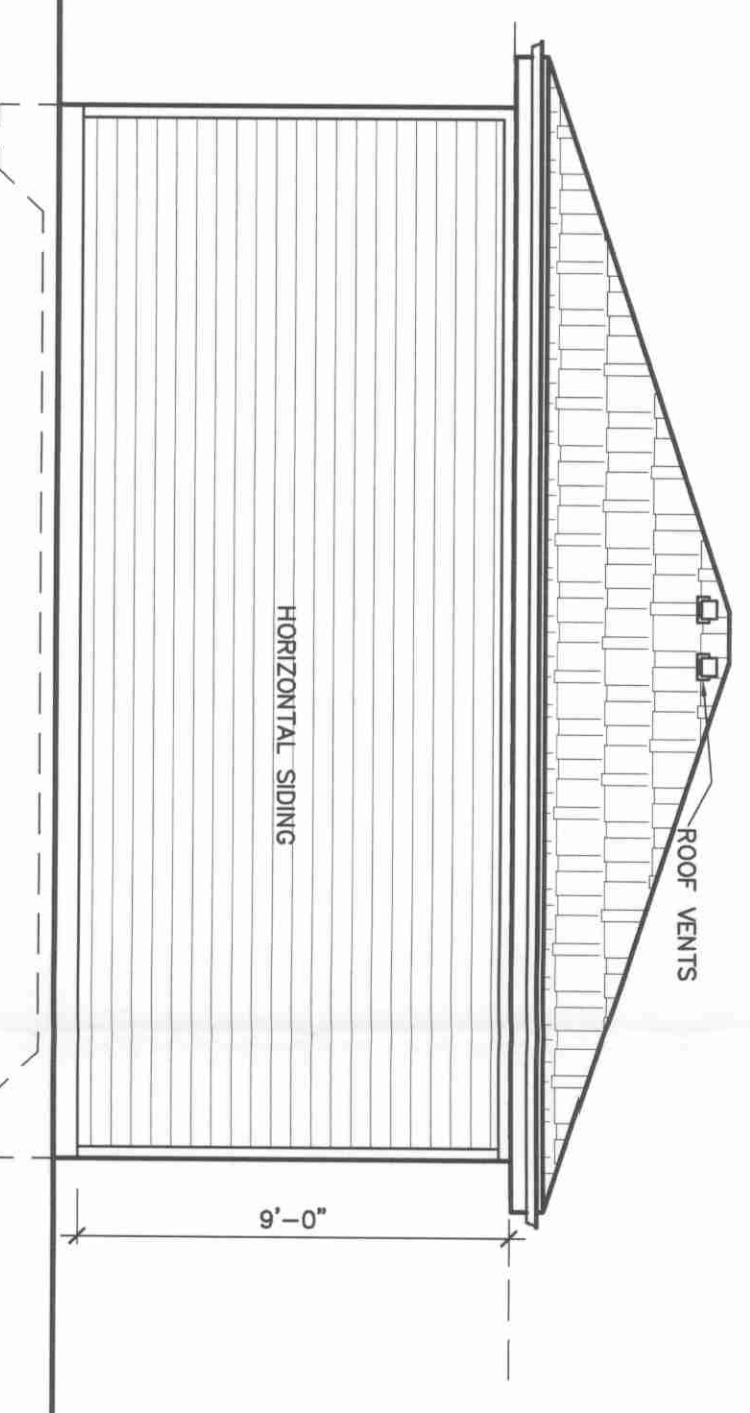


GARAGE SIDE ELEVATIONS

SCALE 1/4" = 1'-0"

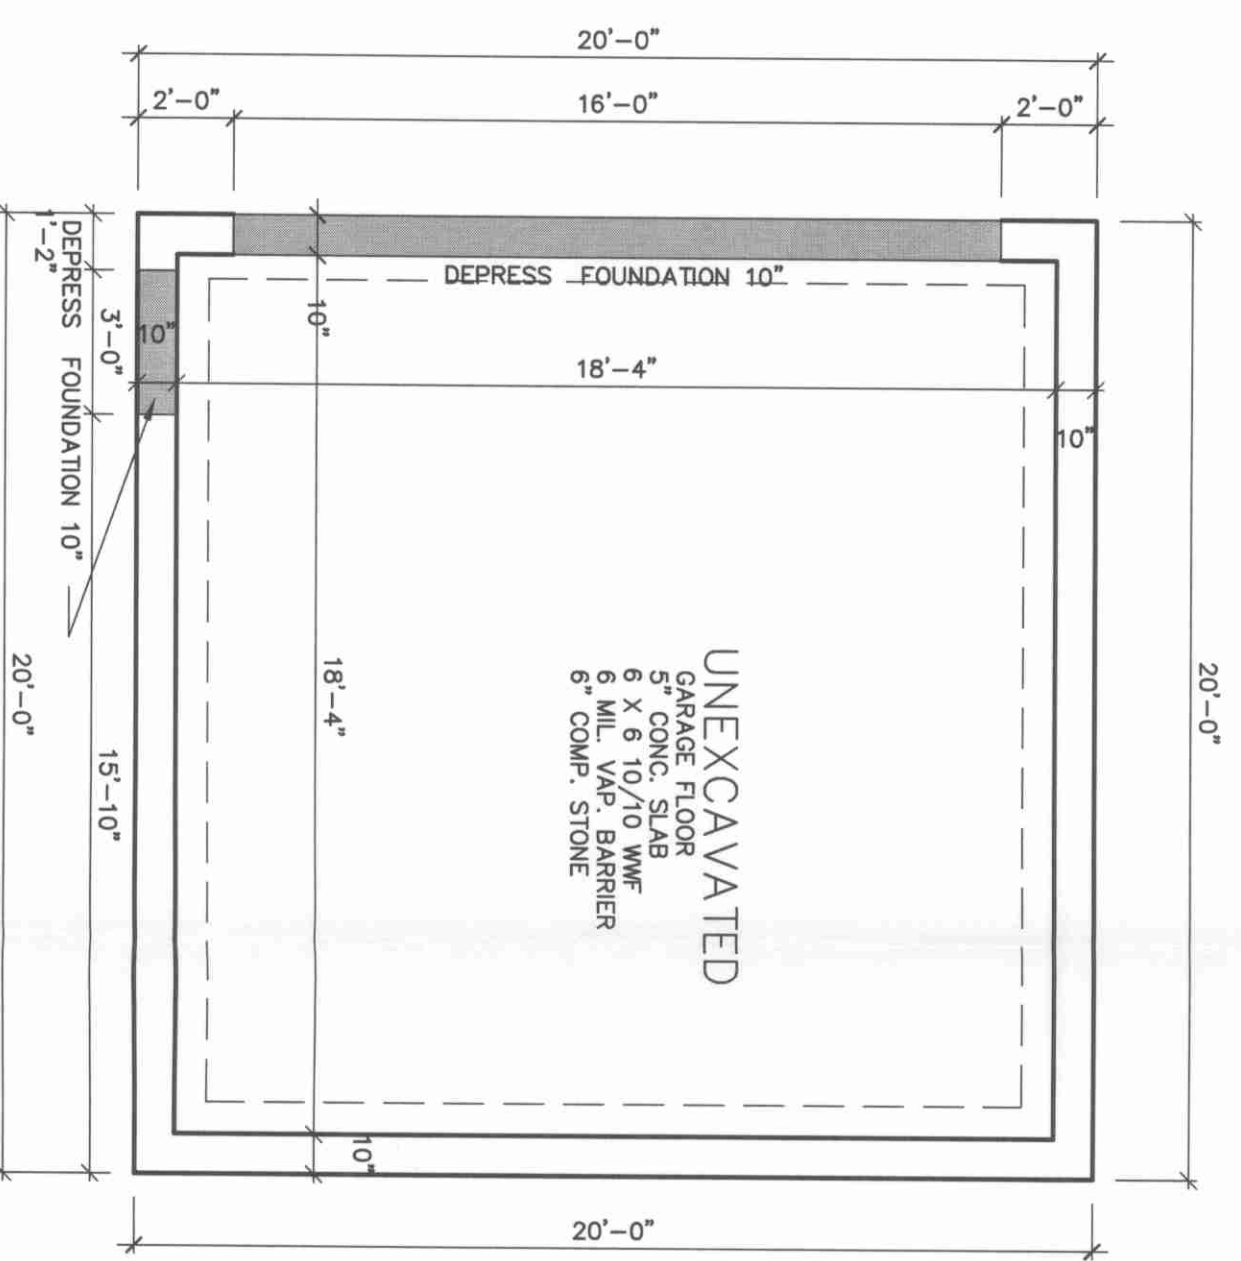


GARAGE FOUNDATION PLAN

SCALE 1/4" = 1'-0"

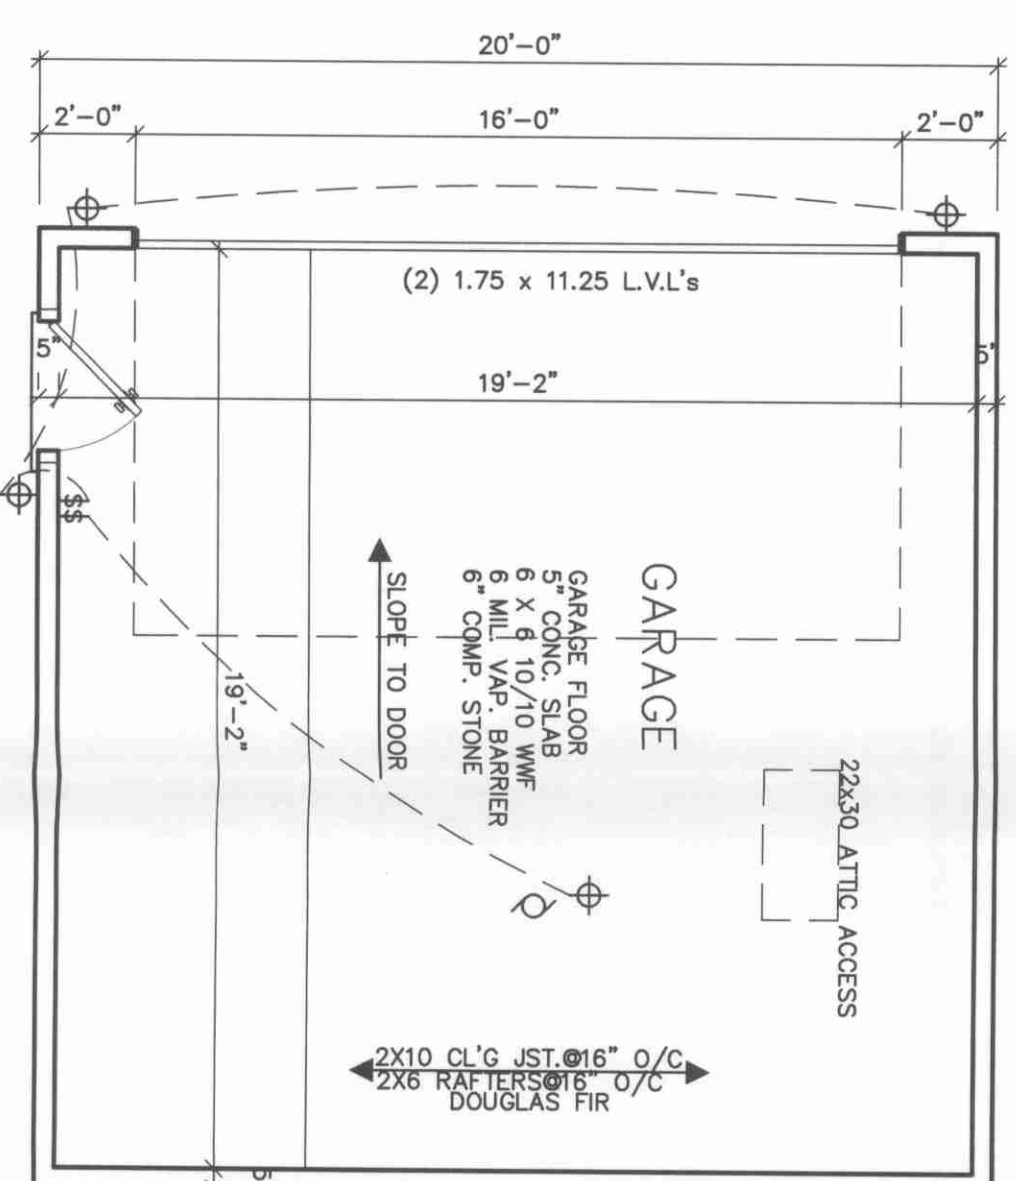

GARAGE FLOOR PLAN

SCALE 1/4" = 1'-0"

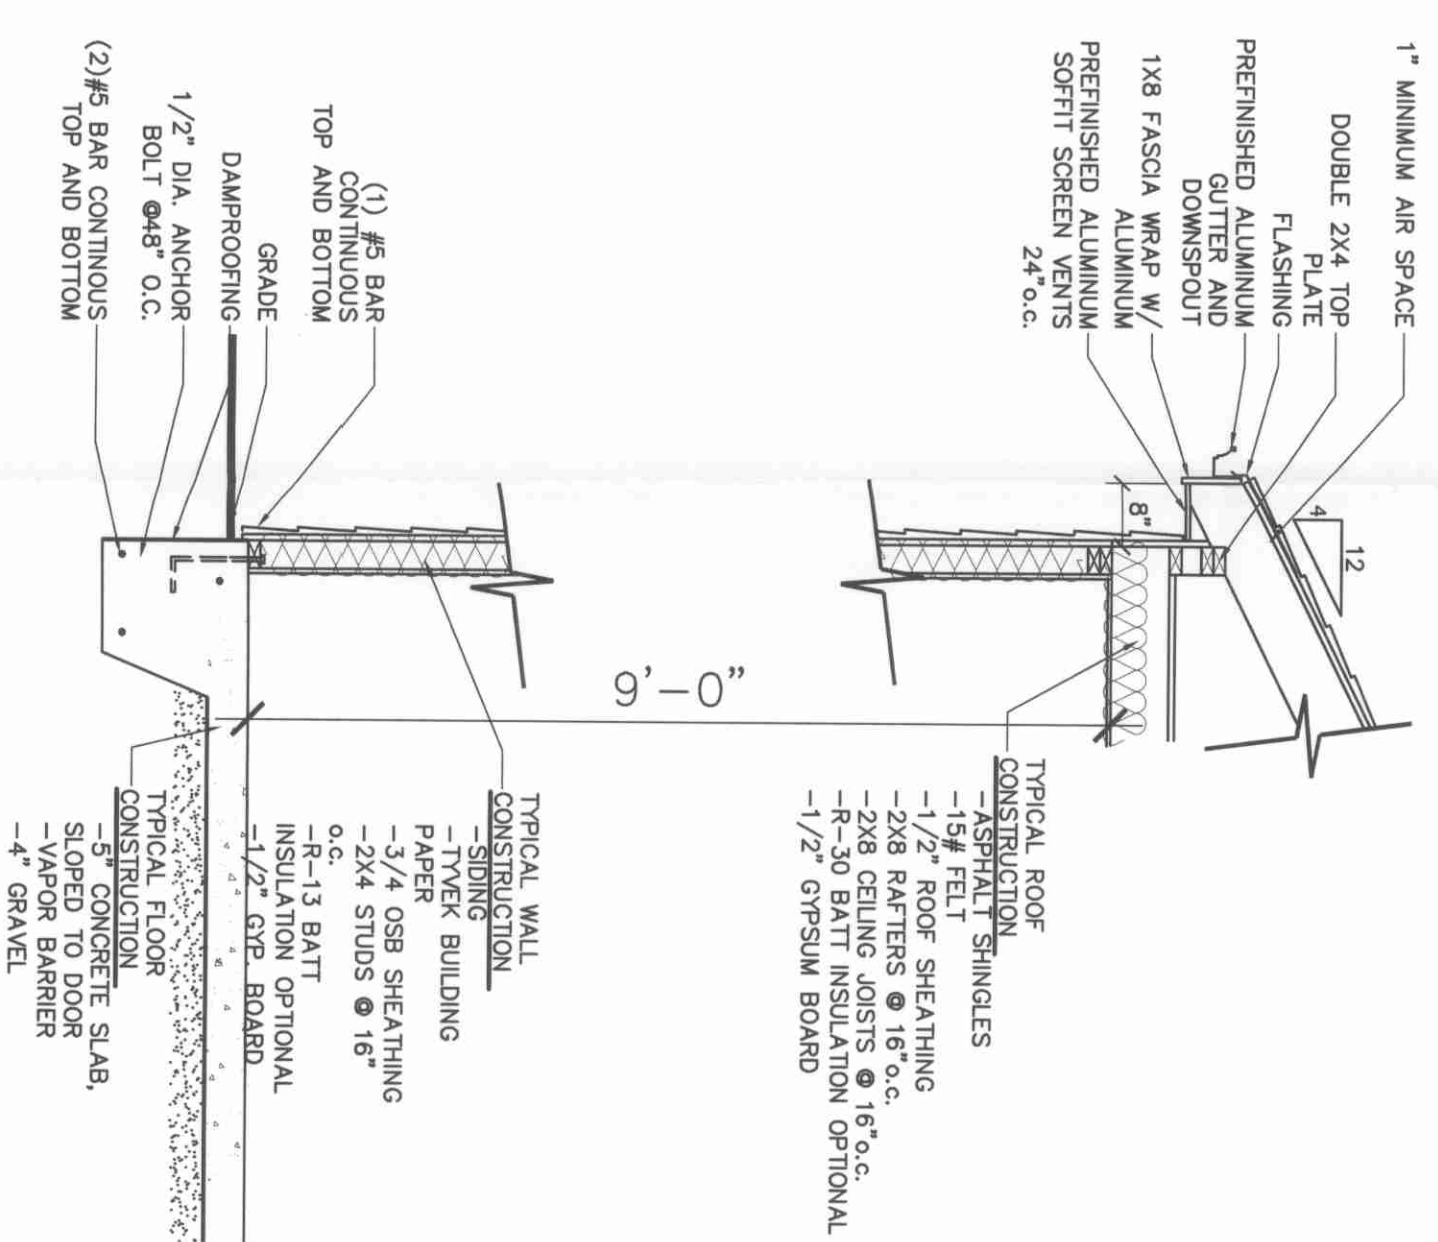

Group, Inc.

Designing with life.

Science in Mind

Ph: 708-404-4451

 WWW.LJMGROUP.US

Two Story Residence
for
Orland Park, IL.

SHEET: A-3.1

DATE: 8.28.2011

JOB#: 2011-69

DWT:

LSP DATE:

SCALE: