

NICK SCARLATI & ASSOCIATES, LTD.

5405 West 127th Street
Crestwood, Illinois 60445
tel 708.653.5200
fax 708.653.5202
email: nick@scarlati.com

2019 © COPYRIGHT
NICK SCARLATI & ASSOCIATES, LTD.
ALL RIGHTS RESERVED

ALL DRAWINGS, SPECIFICATIONS, PLANS,
CONCEPTS, ARRANGEMENTS, AND DESIGNS
REPRESENTED OR REFERRED TO IN THESE
DOCUMENTS ARE INSTRUMENTS OF SERVICE AND
THEREFORE ARE THE PROPERTY OF NICK
SCARLATI & ASSOCIATES, LTD. NONE OF THE
ABOVE DOCUMENTS ARE TO BE COPIED OR USED FOR
ANY PURPOSE WITHOUT THE EXPRESS WRITTEN
AUTHORIZATION OF NICK SCARLATI &
ASSOCIATES, LTD.

SEAL

NOTES



A LOCATION MAP
DD-1 SCALE: NOT TO SCALE




SITE DATA

FIRST FLOOR PLAN = 3,434 SQ. FT.
SITE AREA = 21,703 SQ. FT.
LOT COVERAGE = 15.82%
PARKING SPACE PROVIDED = 10 SPACE +
PARKING SPACES REQUIRED = 11 SPACES
1 SPACE PER 300 SQ.

EXISTING SITE DATA

FIRST FLOOR PLAN = 1,613 SQ. FT.
SITE AREA = 21,703 SQ. FT.
LOT COVERAGE = 7.43%
PARKING SPACE PROVIDED = 10 SPACE +
PARKING SPACES REQUIRED = 5 SPACES
1 SPACE PER 300 SQ.

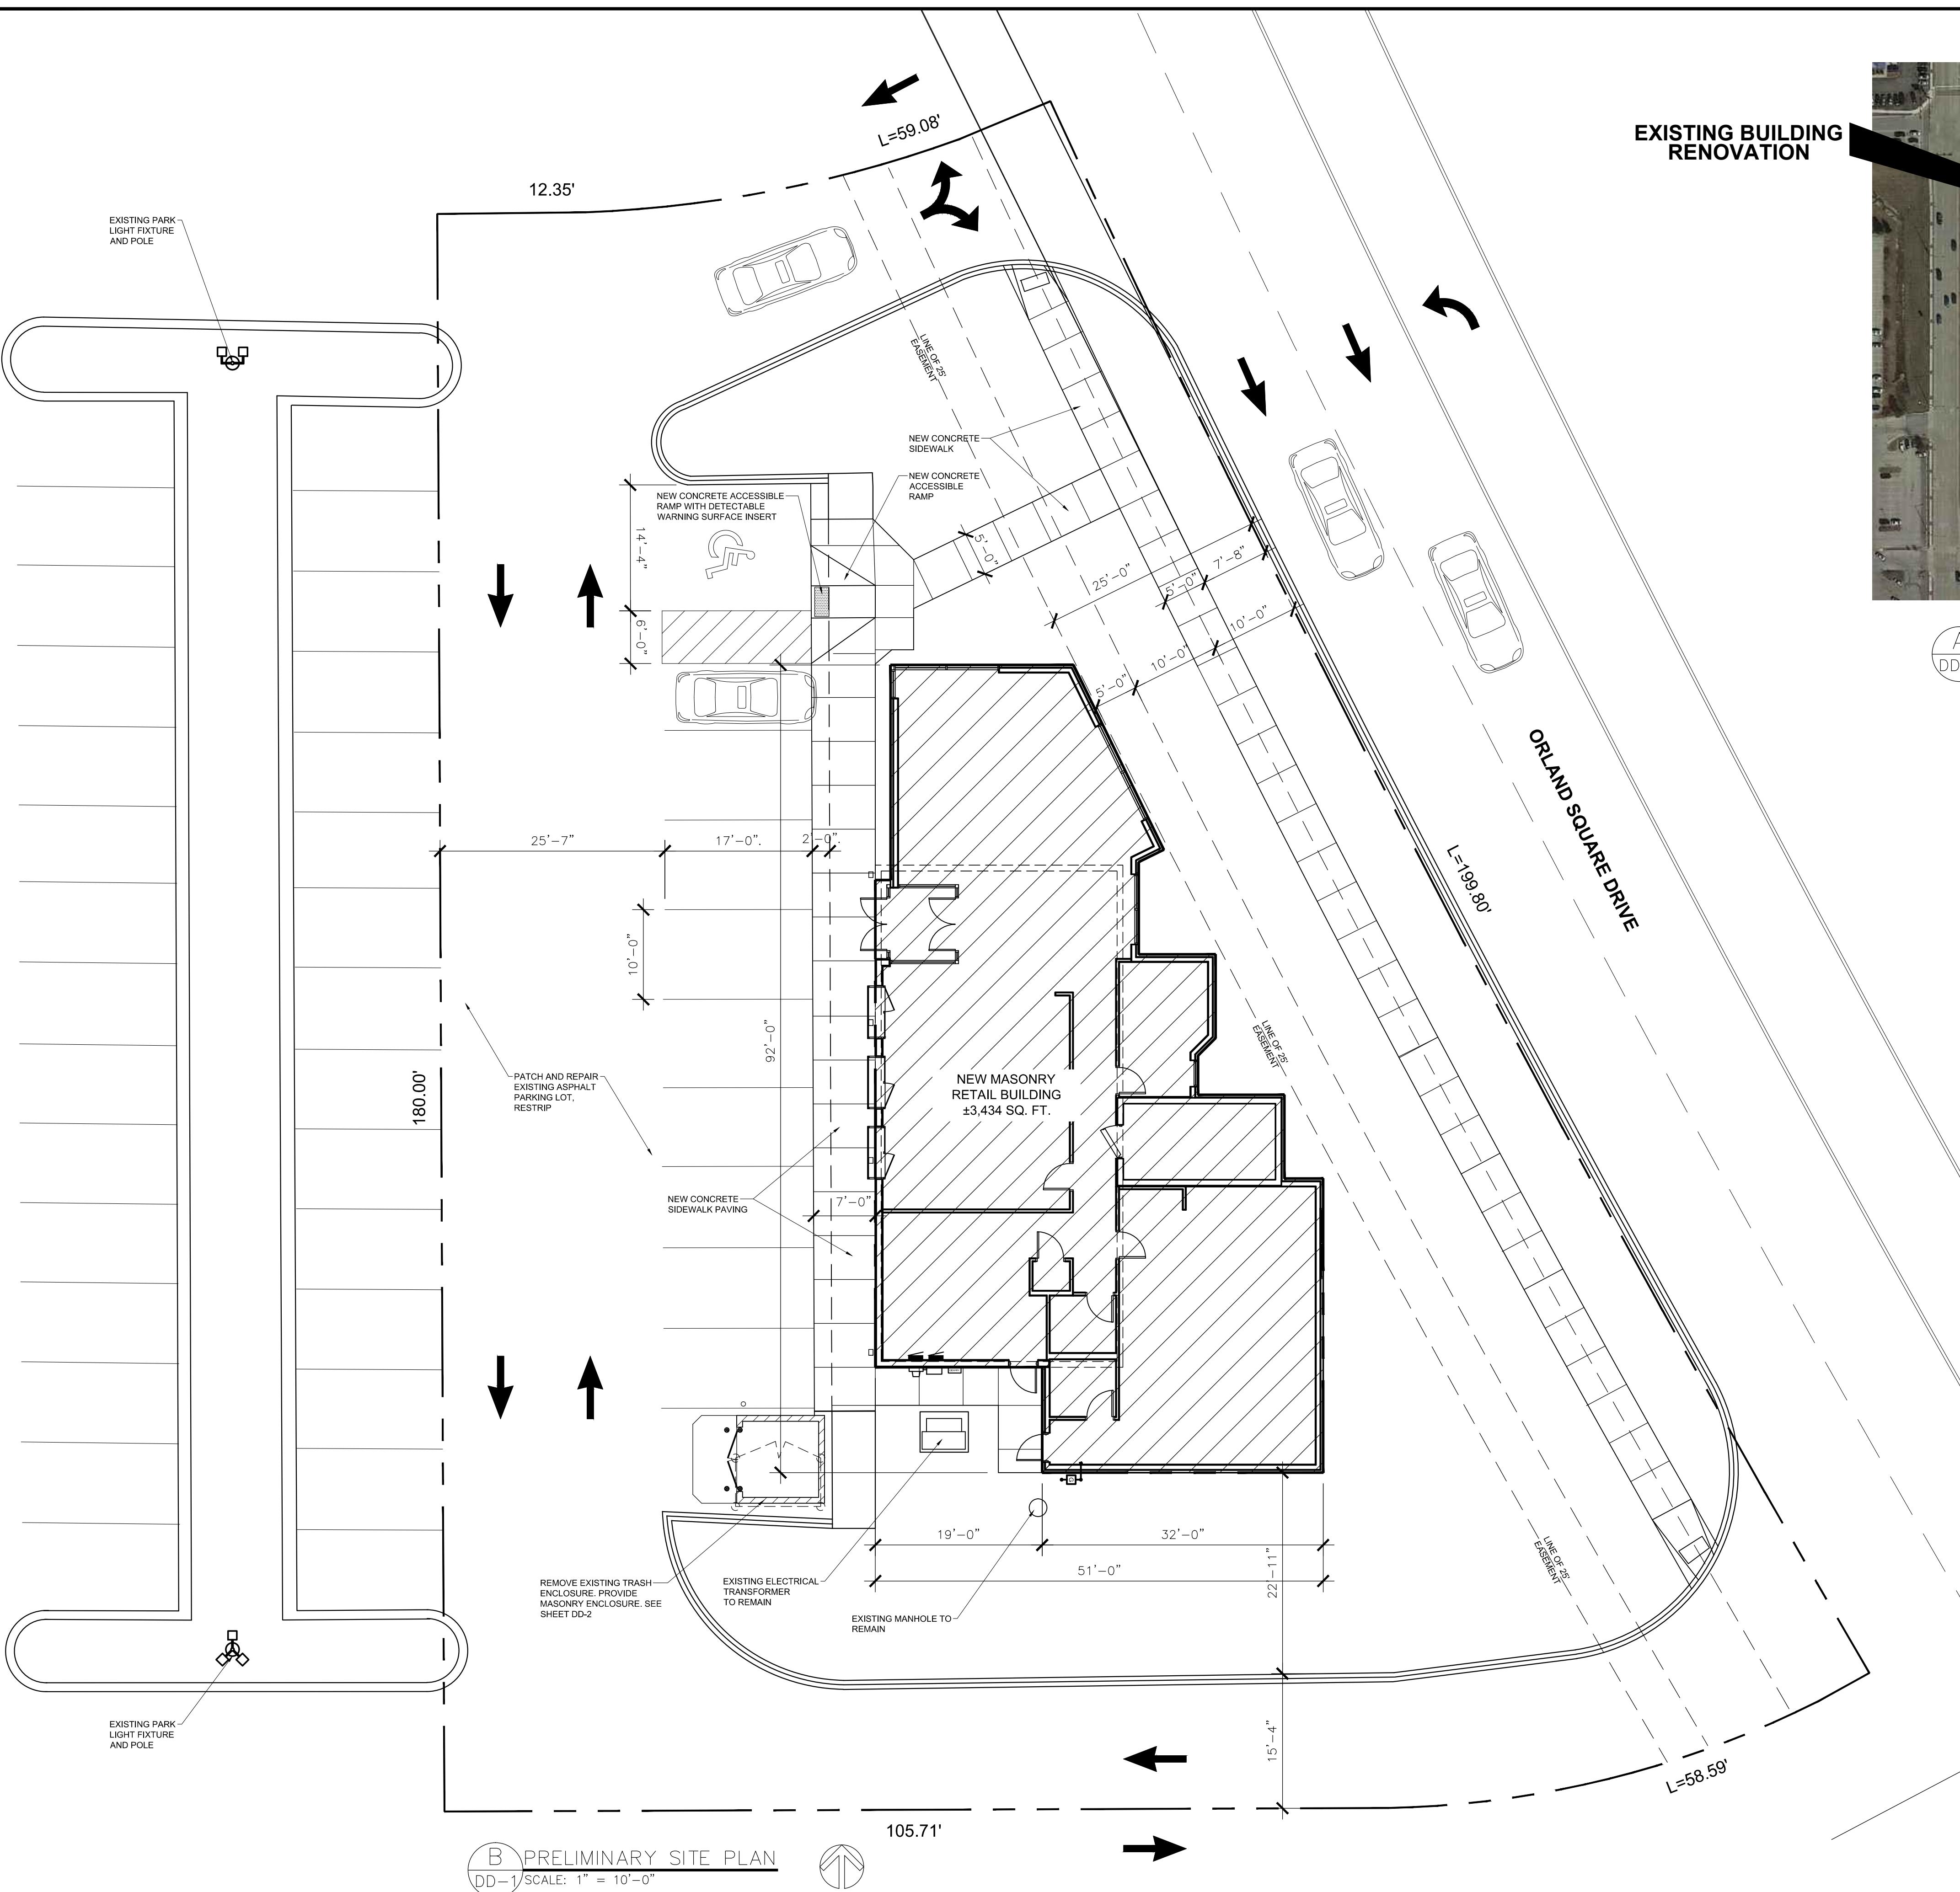

B PRELIMINARY SITE PLAN
DD-1 SCALE: 1" = 10'-0"



BOARD APPROVED

Case No: 2019-0849
Date: 4/6/2020
W/Conditions: X
W/Out Conditions: _____
VILLAGE OF ORLAND PARK



EXISTING BUILDING RENOVATION

JEWELRY STORE

30 ORLAND SQUARE
DRIVE, ORLAND PARK,
ILLINOIS 60467

DESIGN DEVELOPMENT SITE PLAN

Scale: AS SHOWN Sheet Number:
Drawn By: NGS
Project Number:
201849 DD-1