

**66 ORLAND SQUARE DRIVE
LANDLORD RENOVATION
ORLAND PARK, ILLINOIS 60462**

DESIGN STUDIO 24, LLC
ARCHITECTS - PLANNERS
1125 Remington Road, Schaumburg, IL 60173 Fax: 847.895.7751 Tel.: 847.895.5300

REVISED FRONT ELEVATION

NOT PUBLISHED - ALL RIGHTS AND COPYRIGHTS RESERVED. DESIGN STUDIO 24, LLC, EXPRESSLY DISCLAIMS ANY RESPONSIBILITY ARISING FROM ANY UNAUTHORIZED USE OF THE DRAWINGS AND NOTES. ANY AUTHORIZATION MUST BE IN WRITING.

CAUTION: Contractor to verify all existing conditions, dimensions, etc. PRIOR to bid and construction. Contractor to notify owner and architect of any discrepancies. No part of space to existing conditions found to be different from drawings will be accepted.

CAUTION: This drawing may have been reproduced at a size different than original drawn. The owner and architect assume no responsibility for the use of incorrect scale. Drawings are NOT to be scaled. Not published. All rights reserved. Notify architect of any discrepancies.

DATE	12.28.15
REVISIONS	
04.09.2015	ISSUE FOR PERMIT
07.27.15	REVISED FACADE

SCALE 1/16" = 1'-0"
DRAWN BY: A. GILLEY


STATEMENT OF COMPLIANCE
I have prepared, or caused to be prepared under my supervision, the attached plans and specifications and state that, to the best of my knowledge and belief and to the extent of my contractual obligation, they are in compliance with the Codes and Ordinances of Cook County, Illinois.

STATEMENT OF COMPLIANCE
I have prepared, or caused to be prepared under my supervision, the attached plans and specifications and state that, to the best of my knowledge and belief and to the extent of my contractual obligation, they are in compliance with the Environmental Barriers Act (8 Rev Stat 1985, ch 111 1/2, pars 3713 et seq as amended) and the Illinois Accessibility Code, 71 ILCS, Adm. Code 400.

Mark T. DiGanci
REG. ARCHITECT



ST2

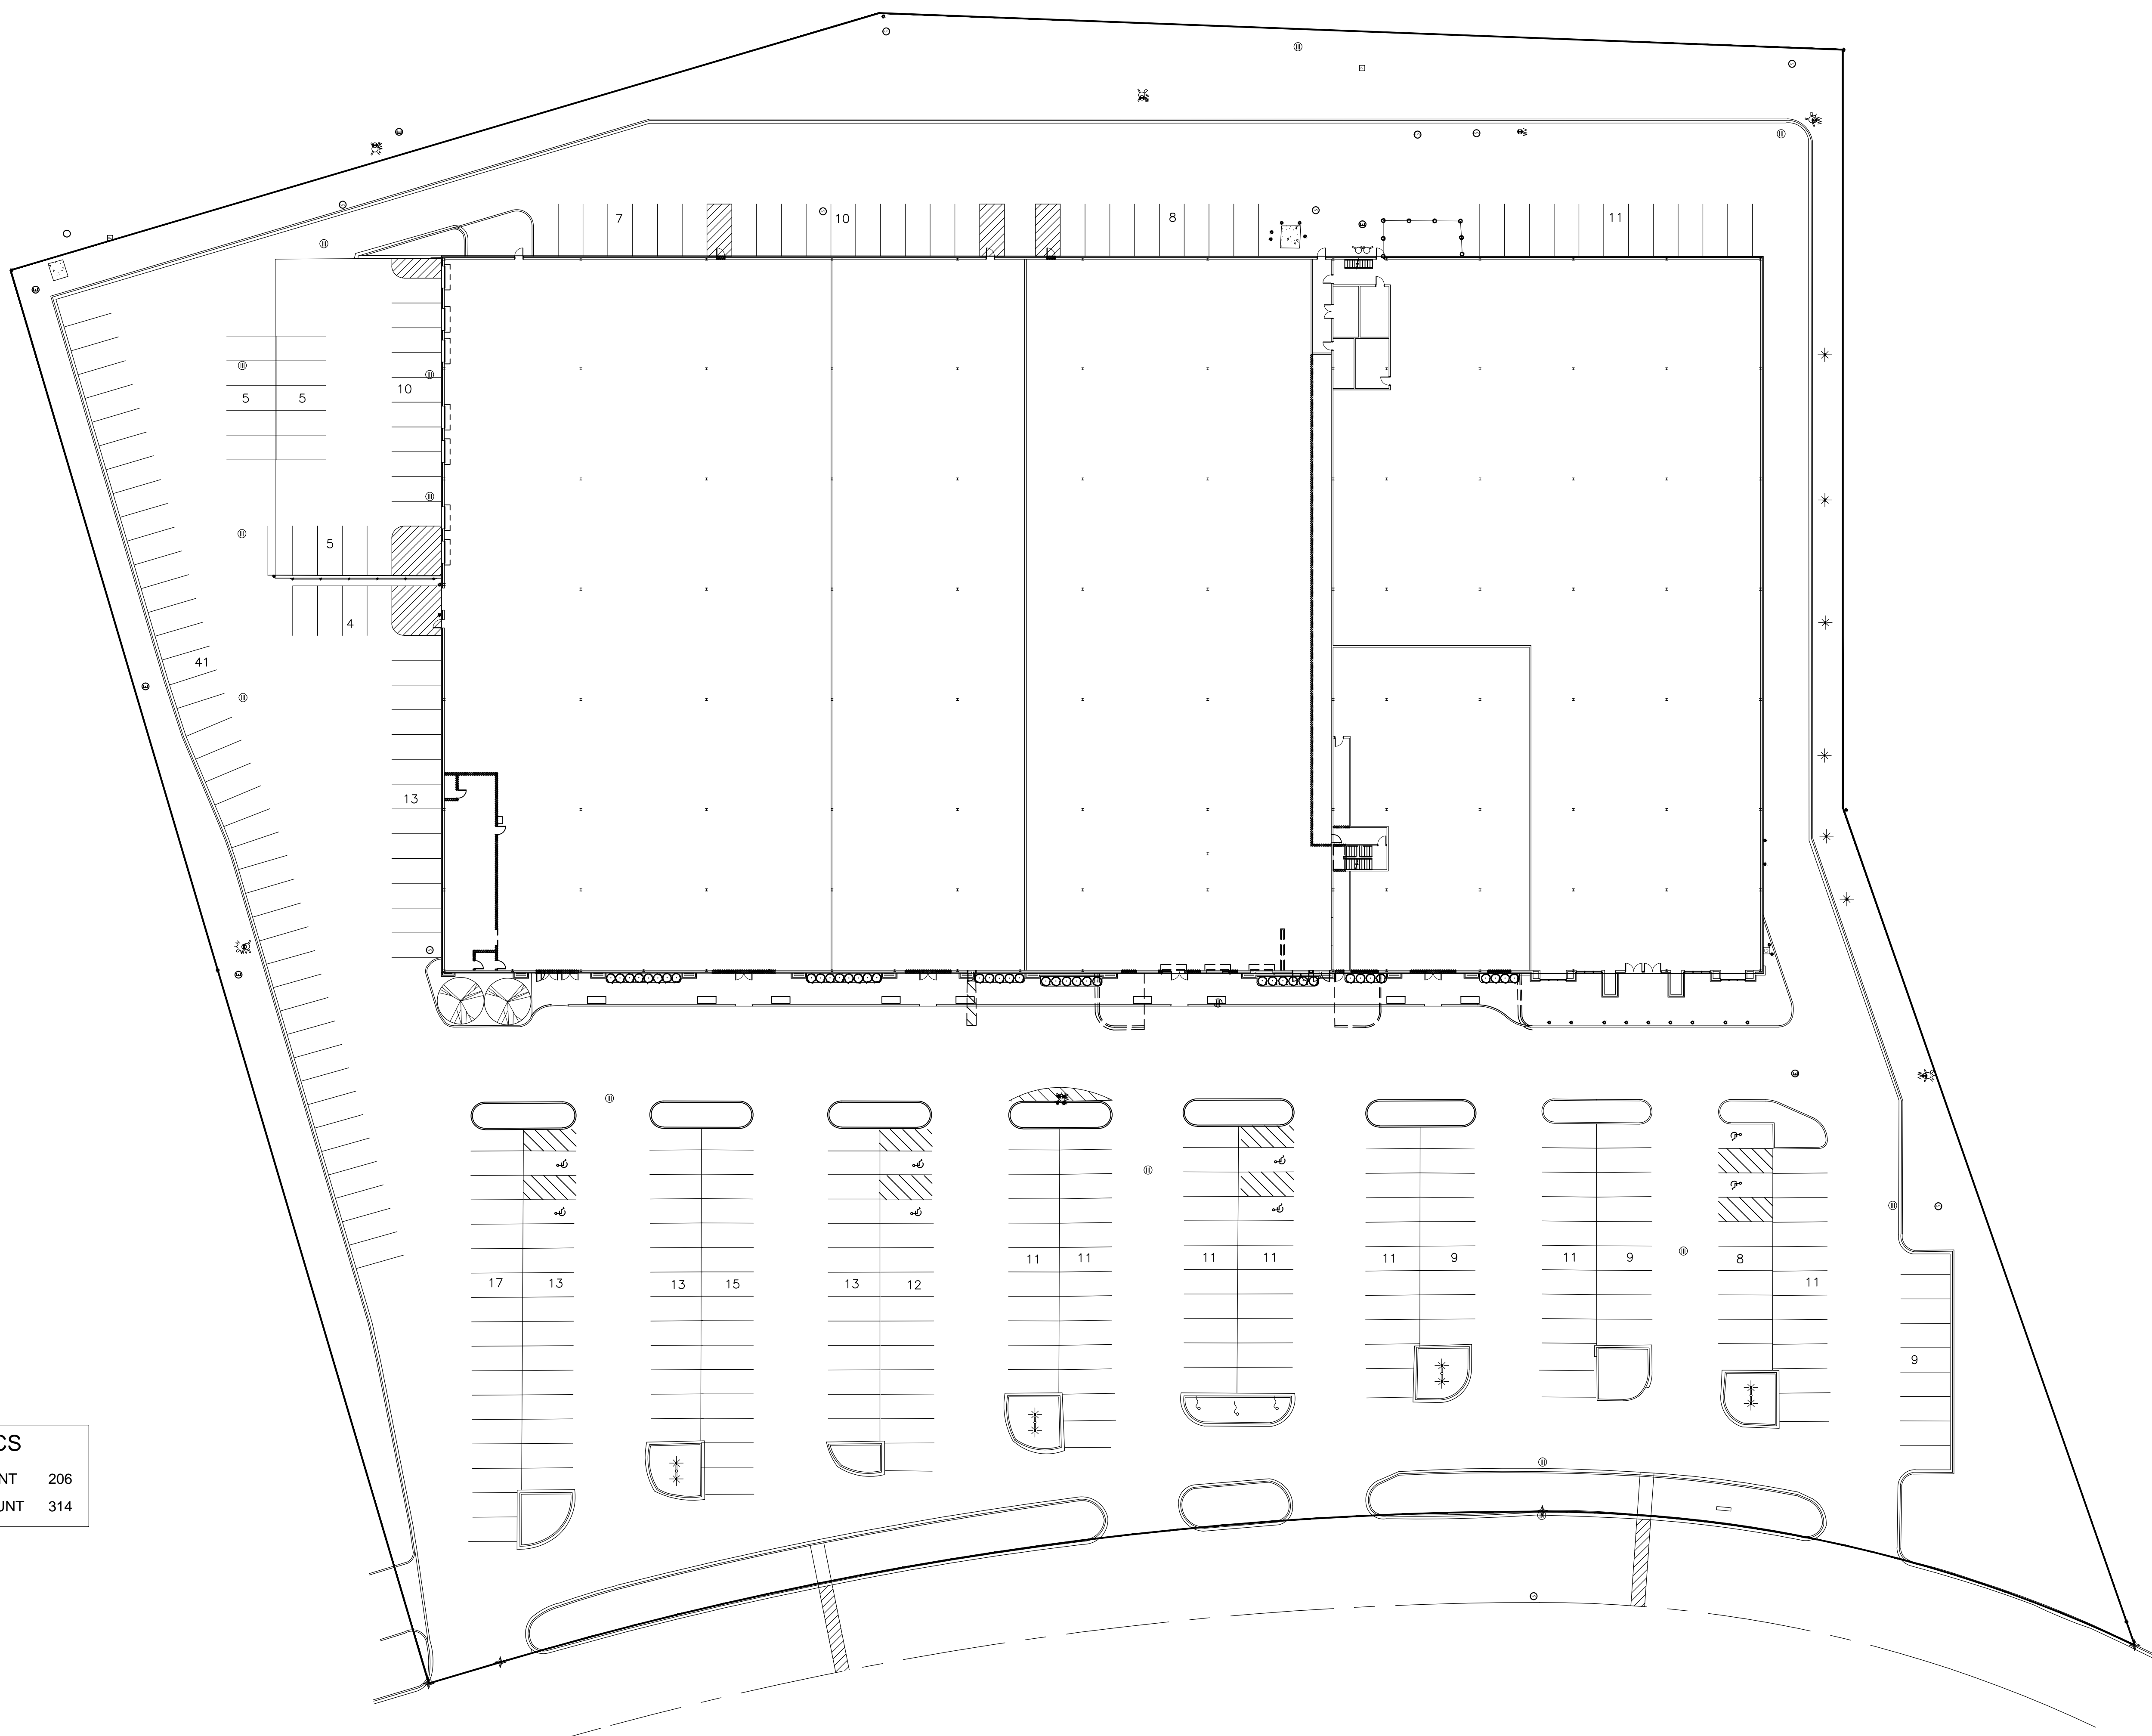

PARKING CALCS	
PREVIOUS PARKING COUNT	206
PROPOSED PARKING COUNT	314

1 PROPOSED SITE PLAN
SCALE: 1" = 30'-0"