




6 DUMPSTER ENCLOSURE ELEVATION
SCALE: 1/4" = 1'-0"

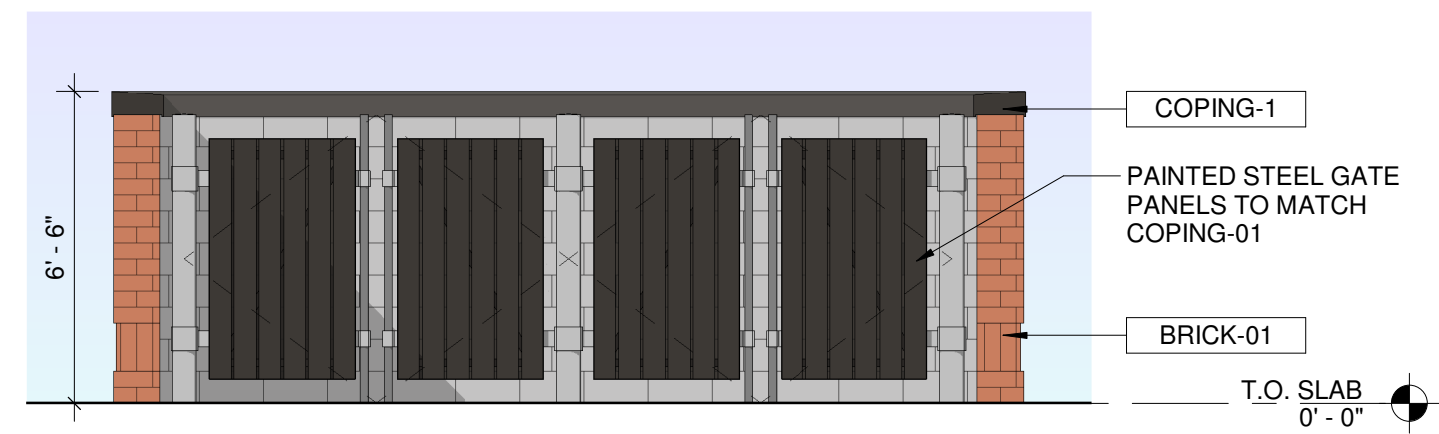


5 DUMPSTER ENCLOSURE ELEVATION
SCALE: 1/4" = 1'-0"

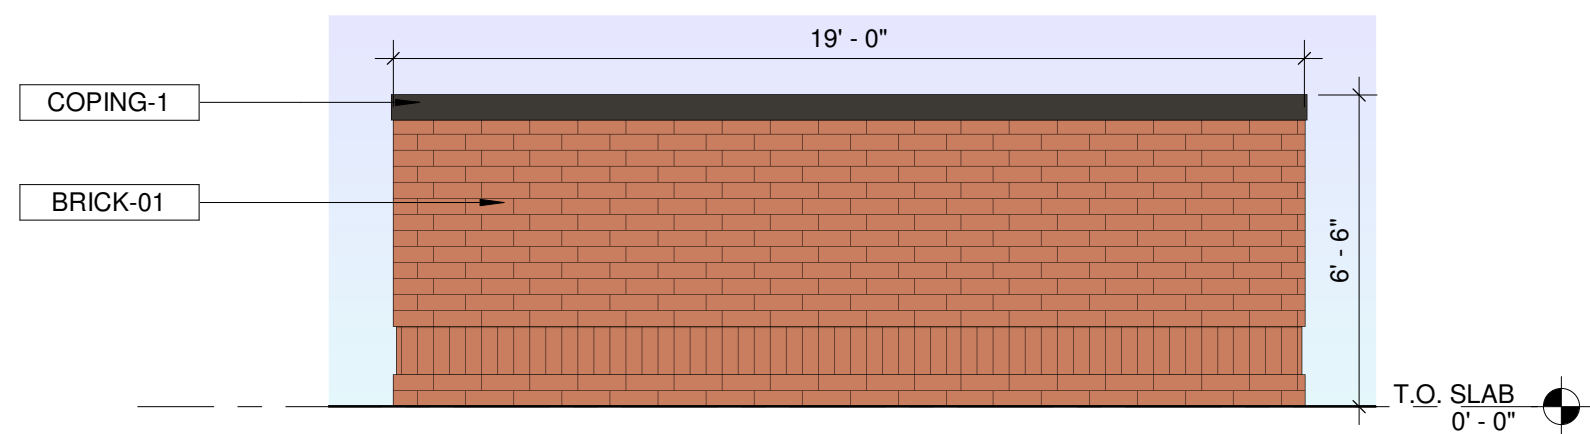

4 DUMPSTER ENCLOSURE ELEVATION
SCALE: 1/4" = 1'-0"

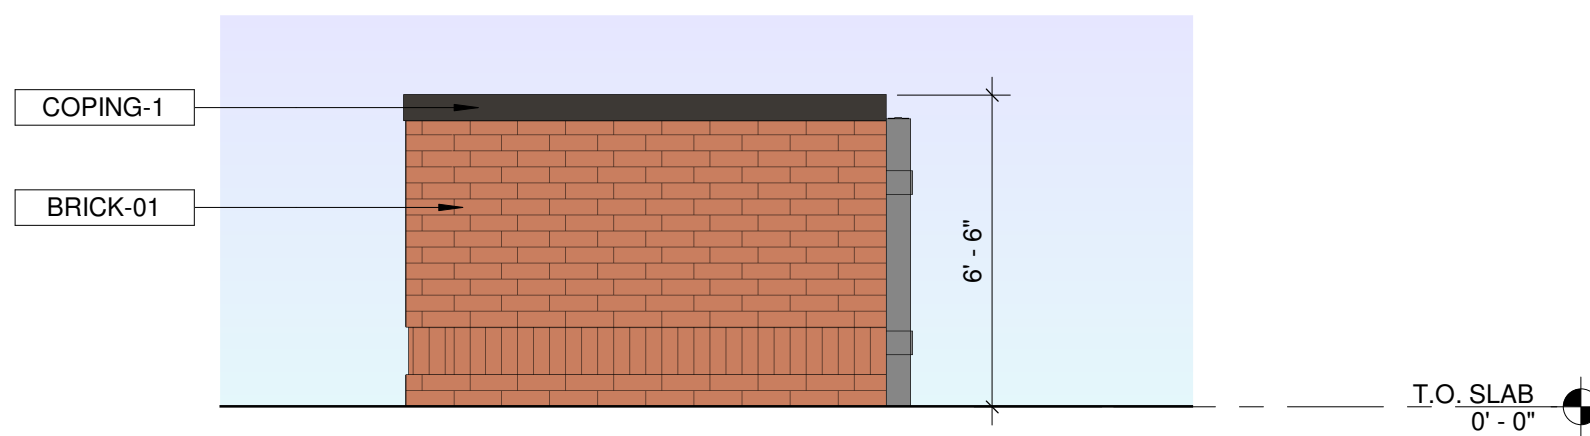

3 DUMPSTER ENCLOSURE ELEVATION
SCALE: 1/4" = 1'-0"

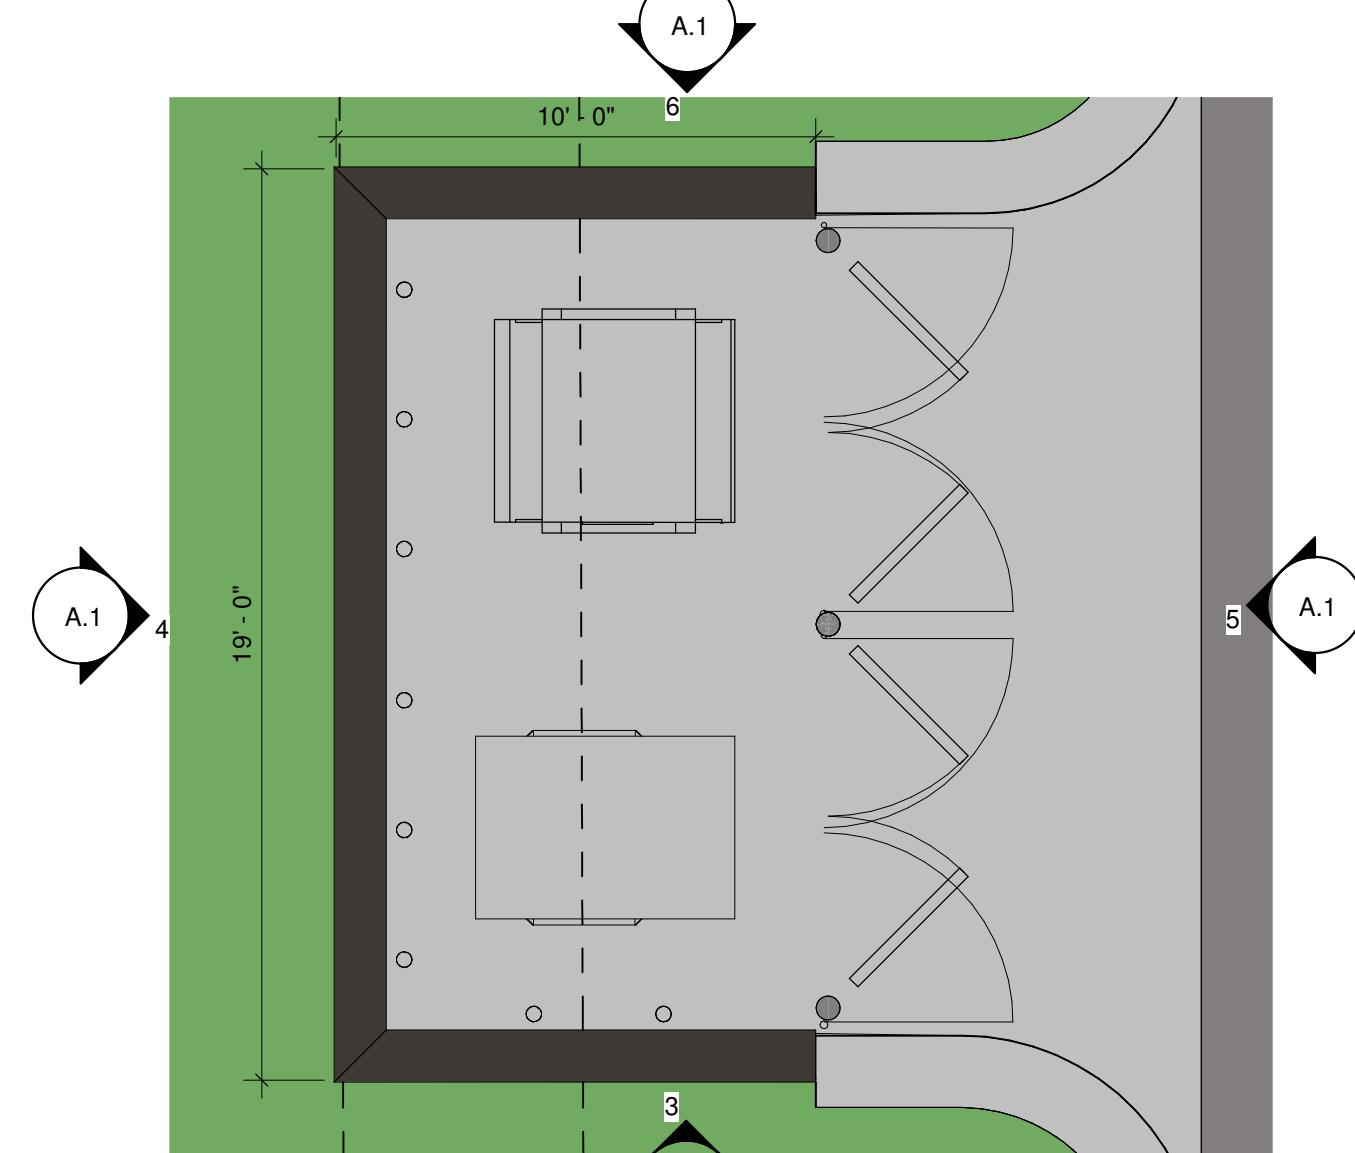

2 DUMPSTER ENCLOSURE PLAN
SCALE: 1/4" = 1'-0"

MATERIAL LEGEND - MONUMENT SIGN

PATTERN	TAG	DESCRIPTION
	BRICK-01	BRICK MASONRY - UTILITY SIZE, 4" x 4" x 12" NOMINAL
	COPING-1	ALUMINUM METAL COPING

MATERIAL LEGEND - TRASH ENCLOSURE

PATTERN	TAG	DESCRIPTION
	BRICK-01	BRICK MASONRY - UTILITY SIZE, 4" x 4" x 12" NOMINAL
	COPING-1	ALUMINUM METAL COPING

SITE PLAN KEY NOTES

- BRICK MASONRY MONUMENT SIGN ON CONCRETE FOUNDATION WITH INTERNALLY ILLUMINATED ALUMINUM & ACRYLIC SIGNAGE - SEE SIGN VENDOR BRAND BOOK DRAWINGS FOR SPECIFIC SIGN SIZES AND MATERIALS
- BRICK MASONRY DUMPSTER ENCLOSURE
- EXTRUDED ALUMINUM CANOPY
- MAIN ENTRANCE WITH GLASS & ALUMINUM AUTOMATIC SLIDING DOORS
- HANDICAP PARKING STALL, SIGNAGE AND STRIPING
- RECESSED AREA OF ROOF FOR ROOF TOP MECHANICAL EQUIPMENT SCREENING
- PROPOSED SITE LIGHTING - SEE V3 PHOTOMETRIC PLAN AND FIXTURE DESCRIPTIONS ON C4.0
- STEEL, INVERTED "U", BIKE RACKS WITH PARKING FOR (4) BICYCLES - ULINE, MODEL H-2892BL
- "NO PARKING" SIGNAGE
- "NO PARKING / LOADING & UNLOADING AREA" SIGNAGE

SITE DATA

ZONING:
VCD, VILLAGE CENTER DISTRICT
(EXISTING ZONING TO REMAIN)


SITE AREA:
36,887 SF (0.8468 AC)

BUILDING AREA:
4,900 SF


F.A.R. CALCULATION:
4,900/36,887 = 0.13

PARKING:
PROVIDED: 24 STALLS (2 H.C. STALLS)


9 MONUMENT SIGN ELEVATION
SCALE: 1/4" = 1'-0"

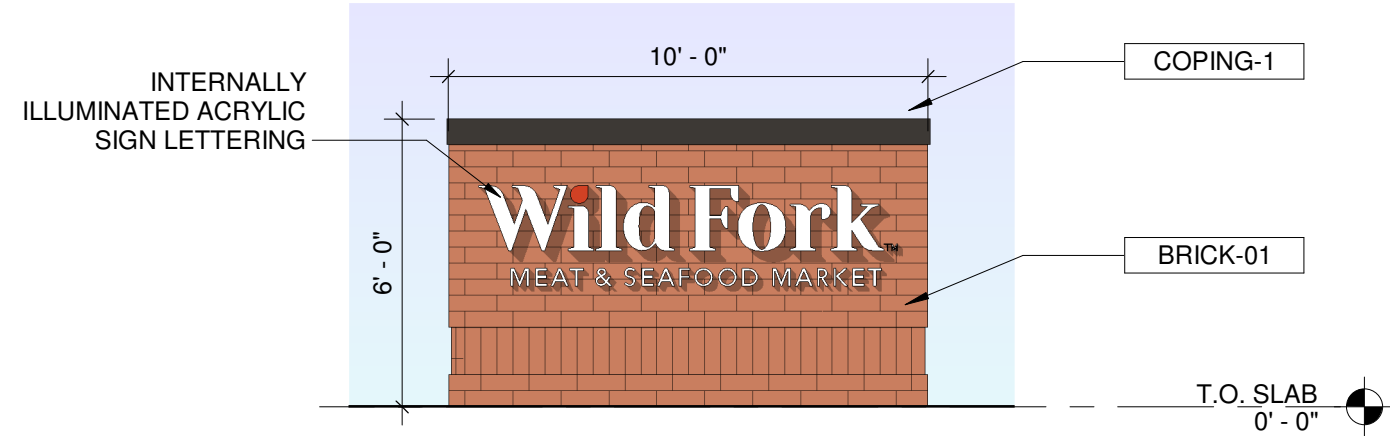

8 MONUMENT SIGN ELEVATION
SCALE: 1/4" = 1'-0"

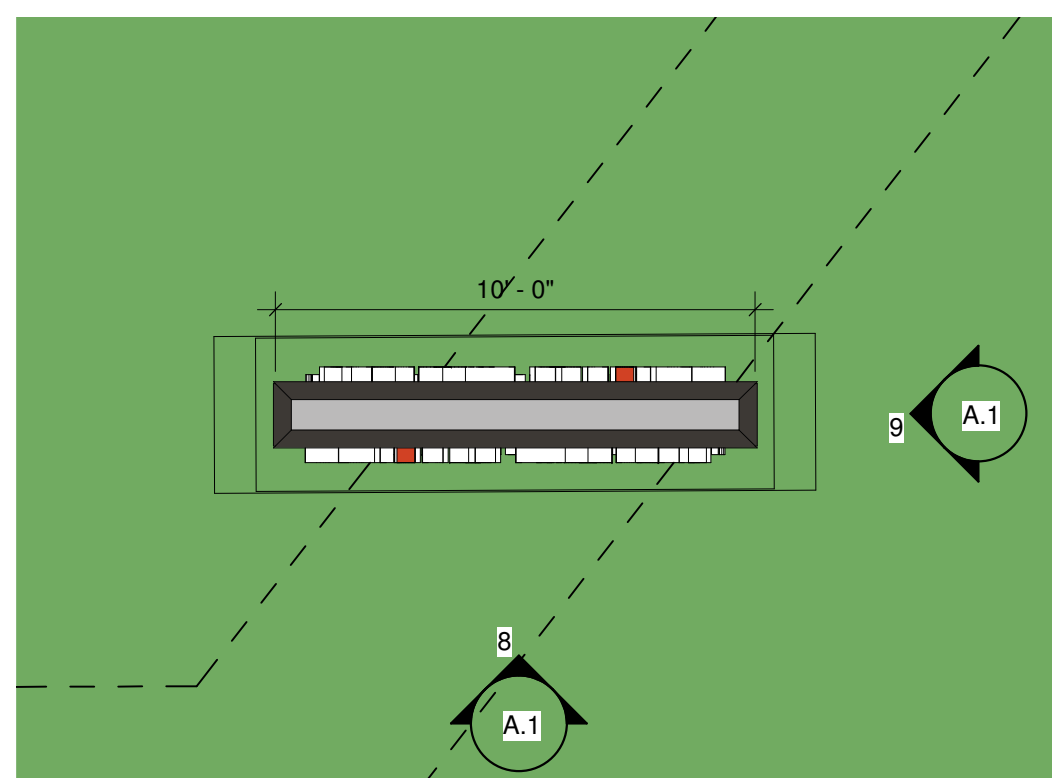

7 MONUMENT SIGN PLAN
SCALE: 1/4" = 1'-0"

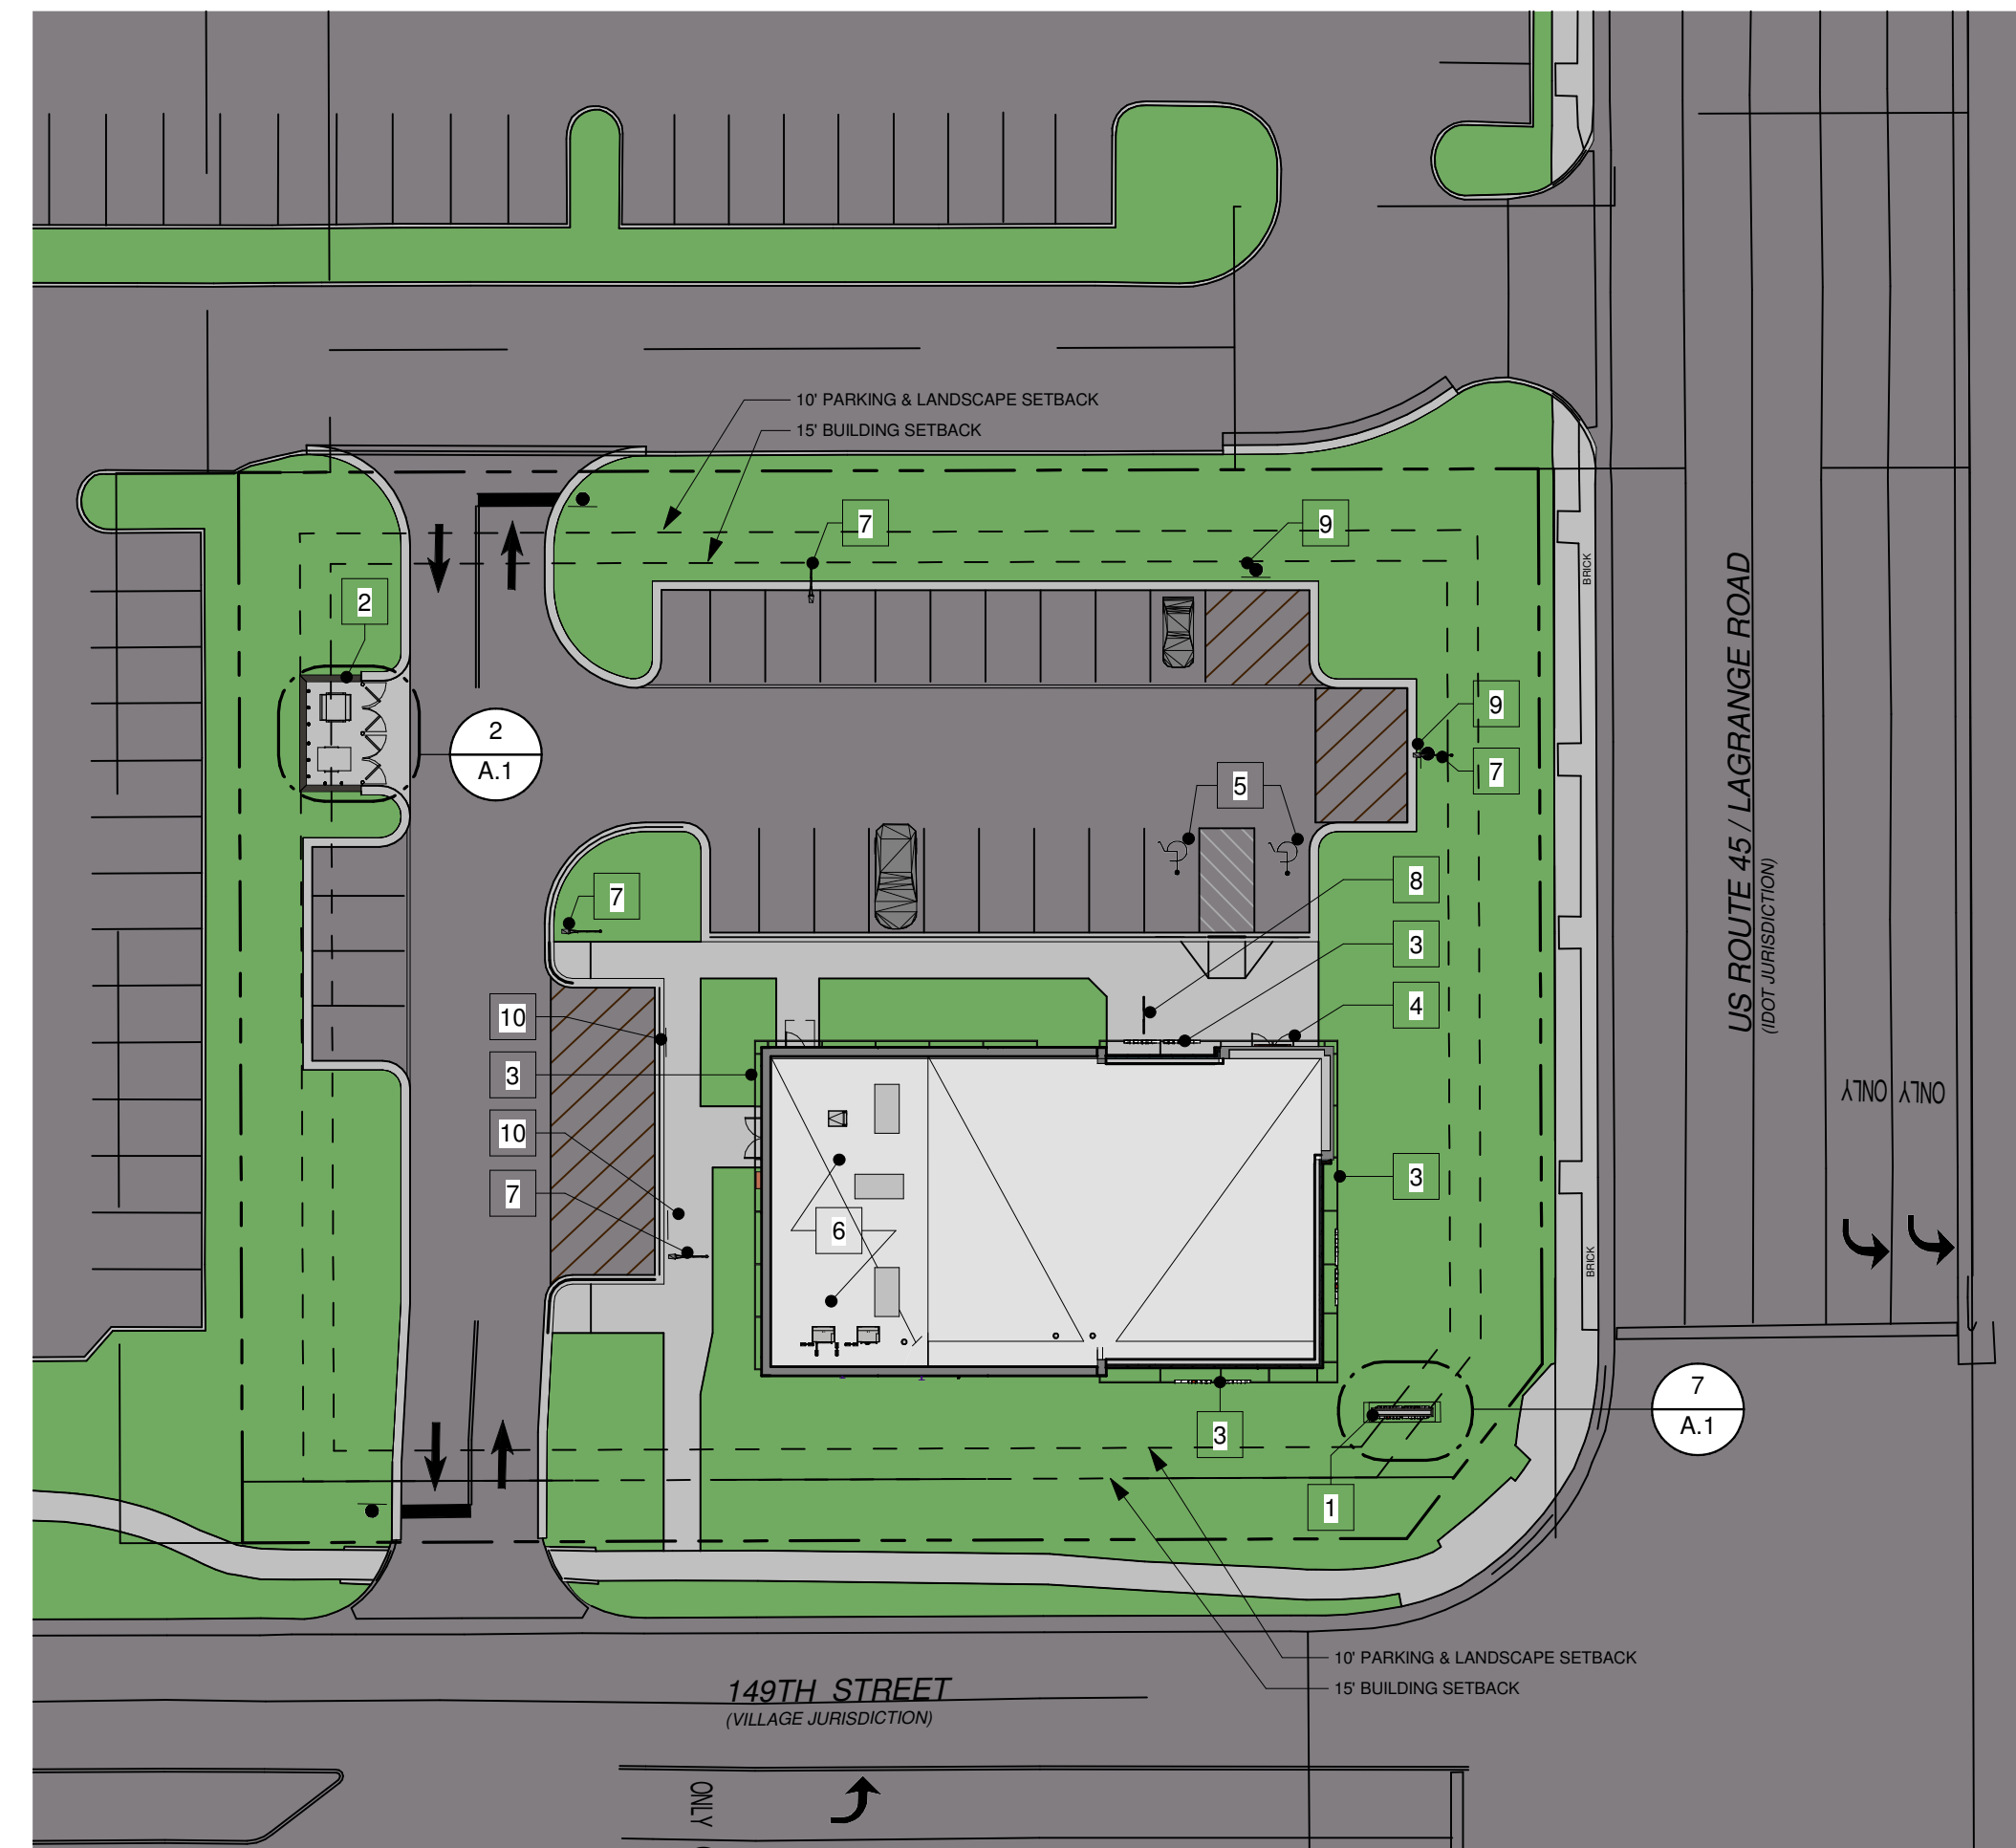

1 ARCHITECTURAL SITE KEY PLAN
SCALE: 1" = 30'-0"

Proj. Mgr.	JM	CONTACT ATTN: JON SHATSWELL 311 W. SUPERIOR ST., SUITE 410 CHICAGO, IL 60654
Job Capt.	JS	JSHATSWELL@ARCHIDEAS.COM
Drawn By	SS	
Revid By	JS	

NO.	DESCRIPTION	DATE
	REVISIONS	

© COPYRIGHT 2020
THIS DOCUMENT IS THE PROPERTY OF ARCHIDEAS, INC. AND NO PART HEREIN SHALL BE USED EXCEPT FOR THIS SPECIFIC PROJECT WITHOUT CONSENT OF ARCHIDEAS, INC.

ARCHIDEAS
ARCHITECTURE
INTERIORS
PLANNING

Illinois Reg. # 184-000639
311 W. Superior St., Suite 410, Chicago, Illinois 60654


Project
WILD FORK FOODS
14860 LaGrange Road
Orland Park, IL
VILLAGE CENTER DISTRICT
SITE P.L.N. NO. 27-09-401-019
ORLAND PARK IL

Sheet Title
ARCHITECTURAL SITE PLAN

Date	Project No.
2022-09-12	2020025-19

Sheet No.
A.1

9/12/2022 9:47:04 AM C:\Users\jshatswell\Documents\Wild Fork Foods - Orland Park - jshatswell.rvt SS

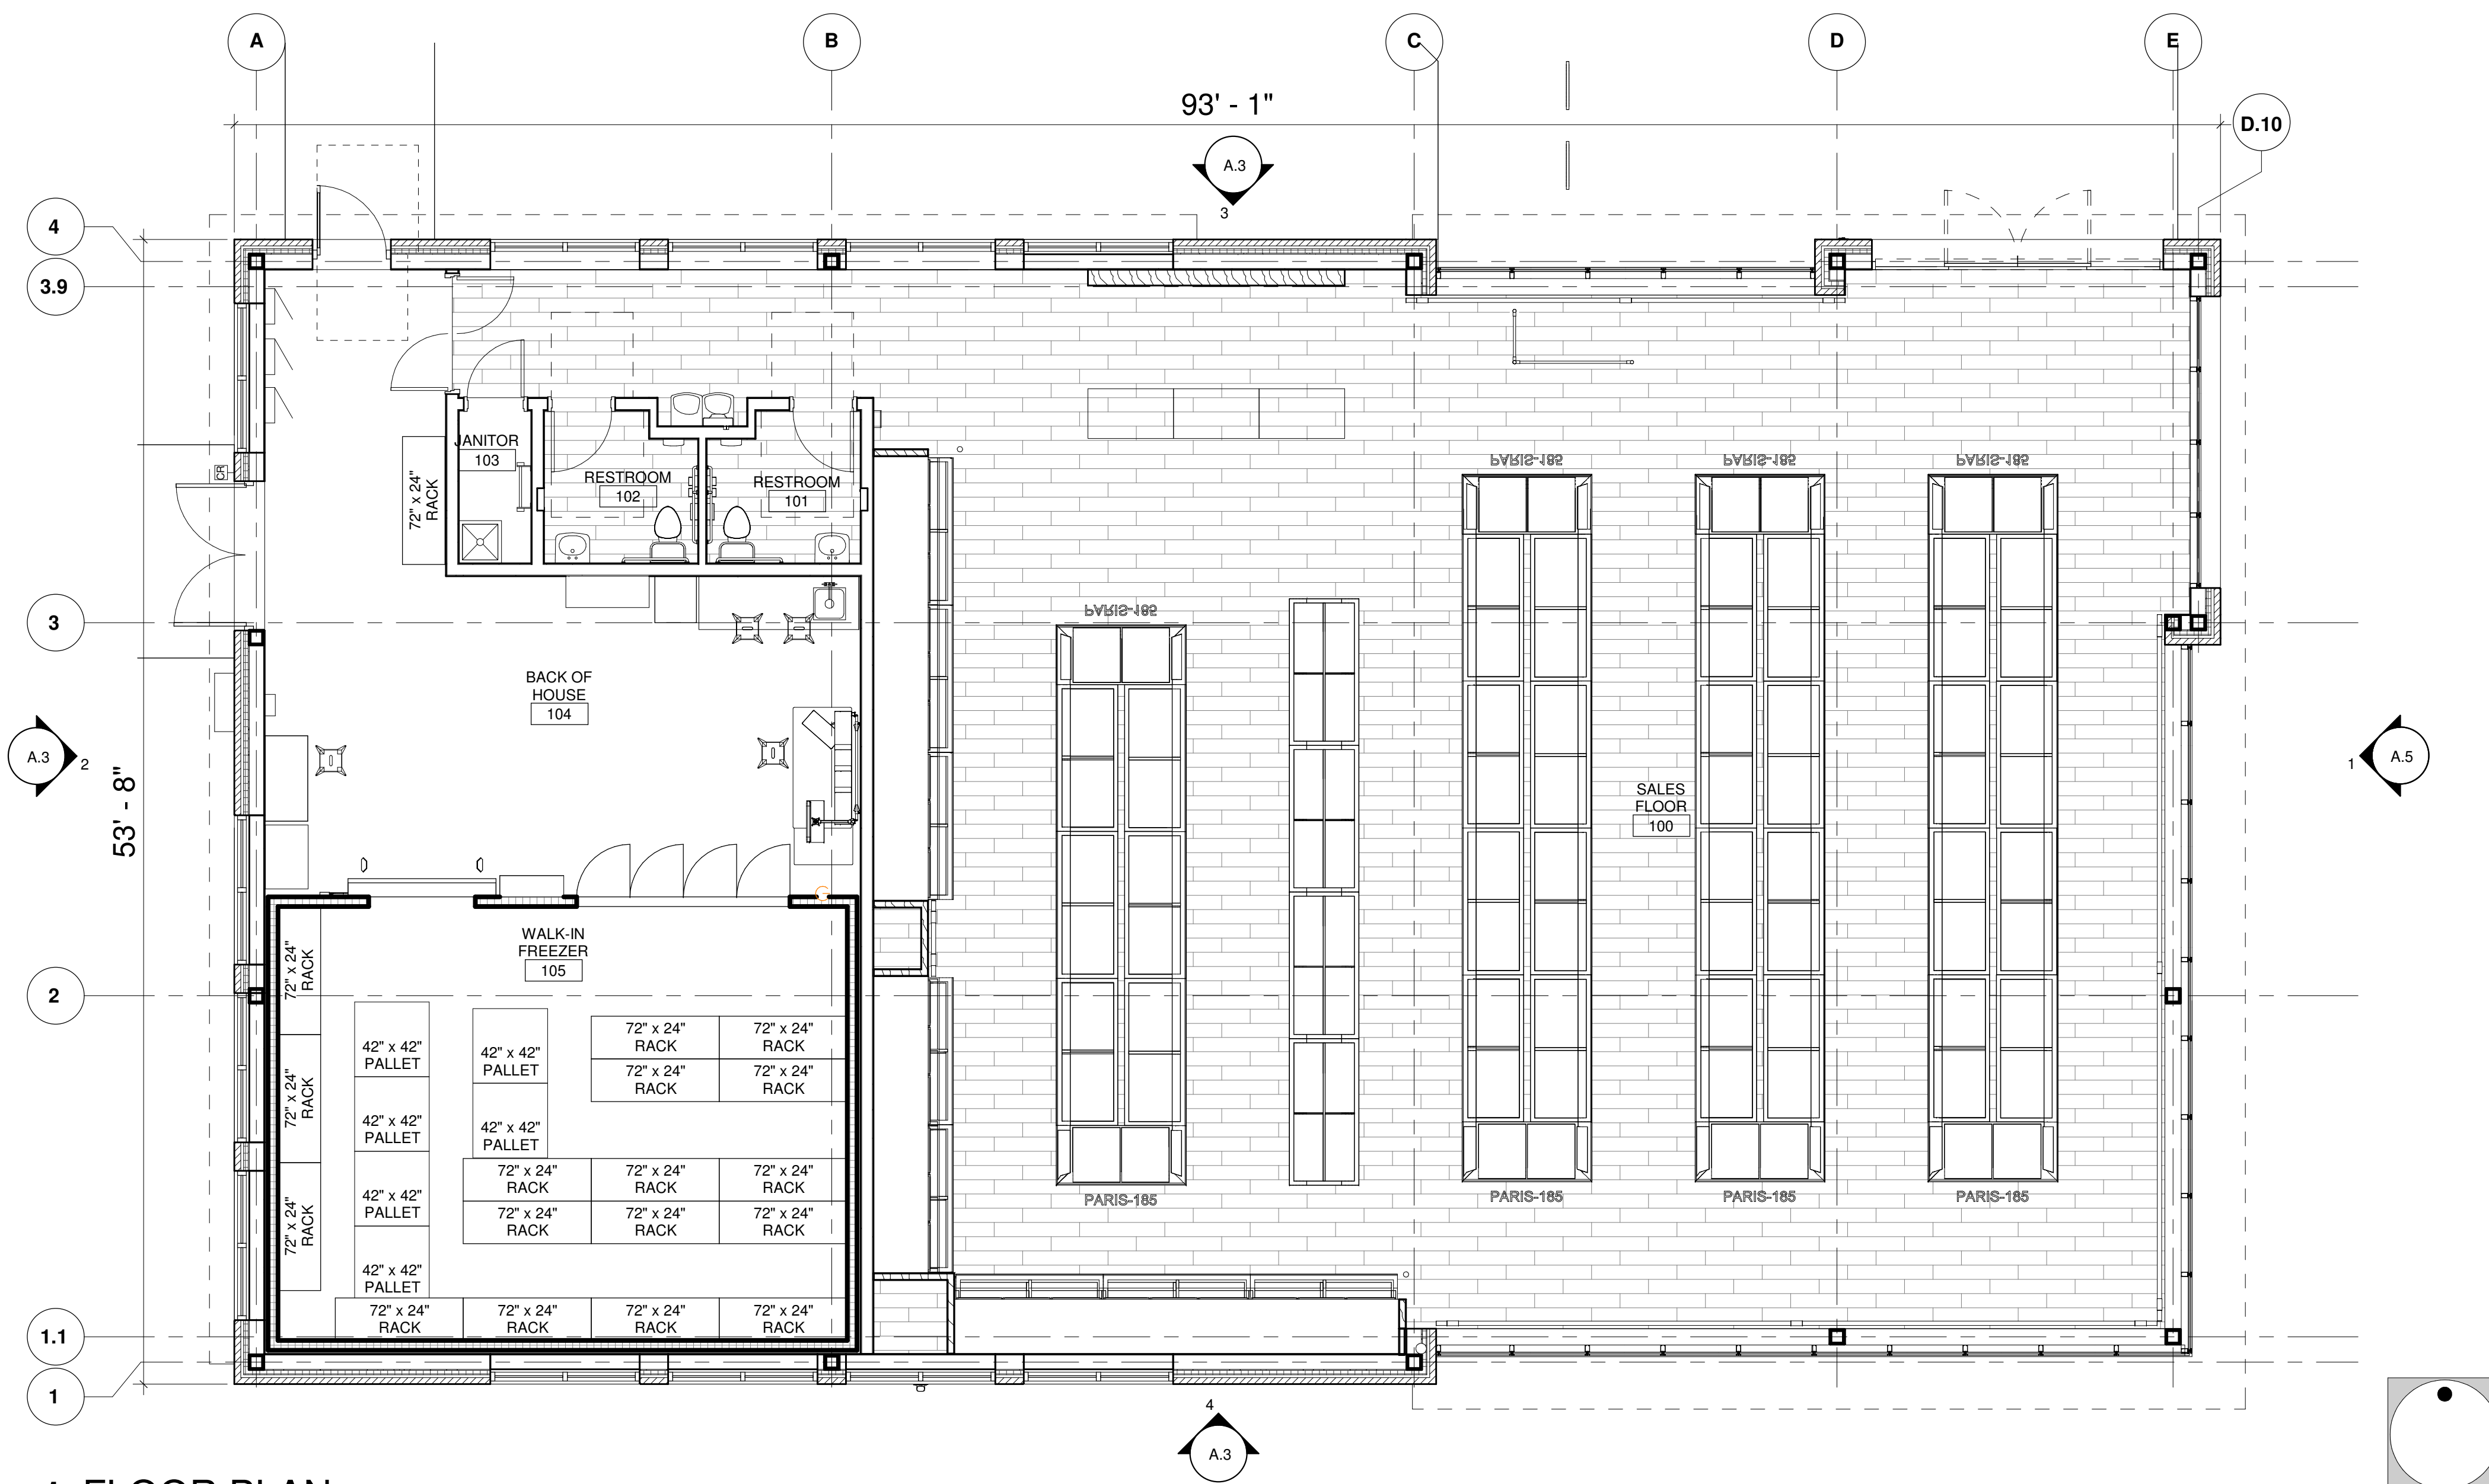

1 FLOOR PLAN
SCALE: 3/16" = 1'-0"

Proj. Mgr.	JM	CONTACT ATTN:	JON SHATSWELL 311 W. SUPERIOR ST., SUITE 410 CHICAGO, IL 60654
Job Capt.	JS		JSHATSWELL@ARCHIDEAS.COM
Drawn By	SS		
Revid By	JS		

NO.	DESCRIPTION	DATE
REVISIONS		

© COPYRIGHT 2020
THIS DOCUMENT IS THE PROPERTY OF ARCHIDEAS, INC. AND NO PART HEREIN SHALL BE USED EXCEPT FOR THIS SPECIFIC PROJECT WITHOUT CONSENT OF ARCHIDEAS, INC.



ARCHIDEAS
ARCHITECTURE
INTERIORS
PLANNING
Illinois Reg. # 184-000639
311 W. Superior St., Suite 410, Chicago, Illinois 60654


Project
WILD FORK FOODS
14860 LaGrange Road
Orland Park, IL
VILLAGE CENTER DISTRICT
SITE P.L.N. NO. 27-09-401-019
ORLAND PARK IL

Sheet Title
FLOOR PLAN


Date	Project No.
2022-09-12	2020025-19

Sheet No.
A.2


9/12/2022 9:35:02 AM C:\Users\jshatswell\Documents\Wild Fork Foods - Orland Park - jshatswell.rvt SS

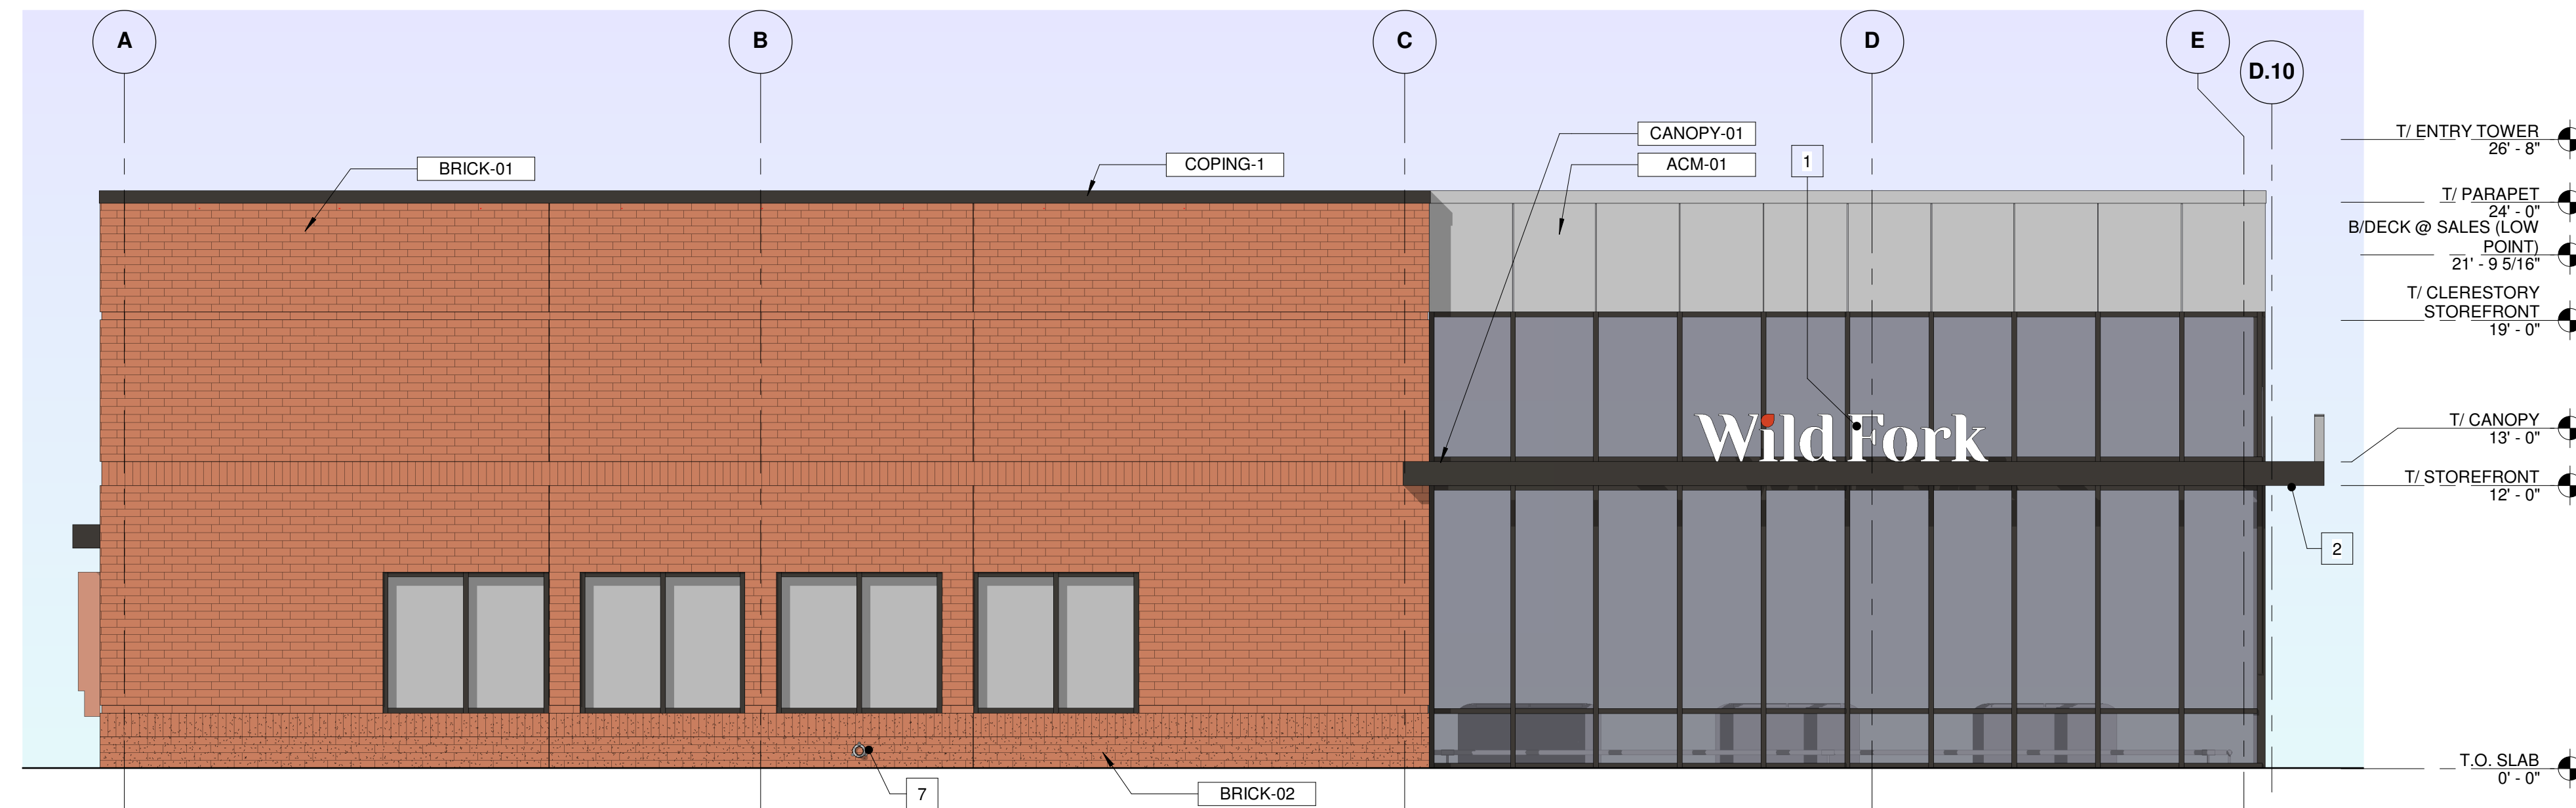


4 SOUTH ELEVATION
SCALE: 3/16" = 1'-0"

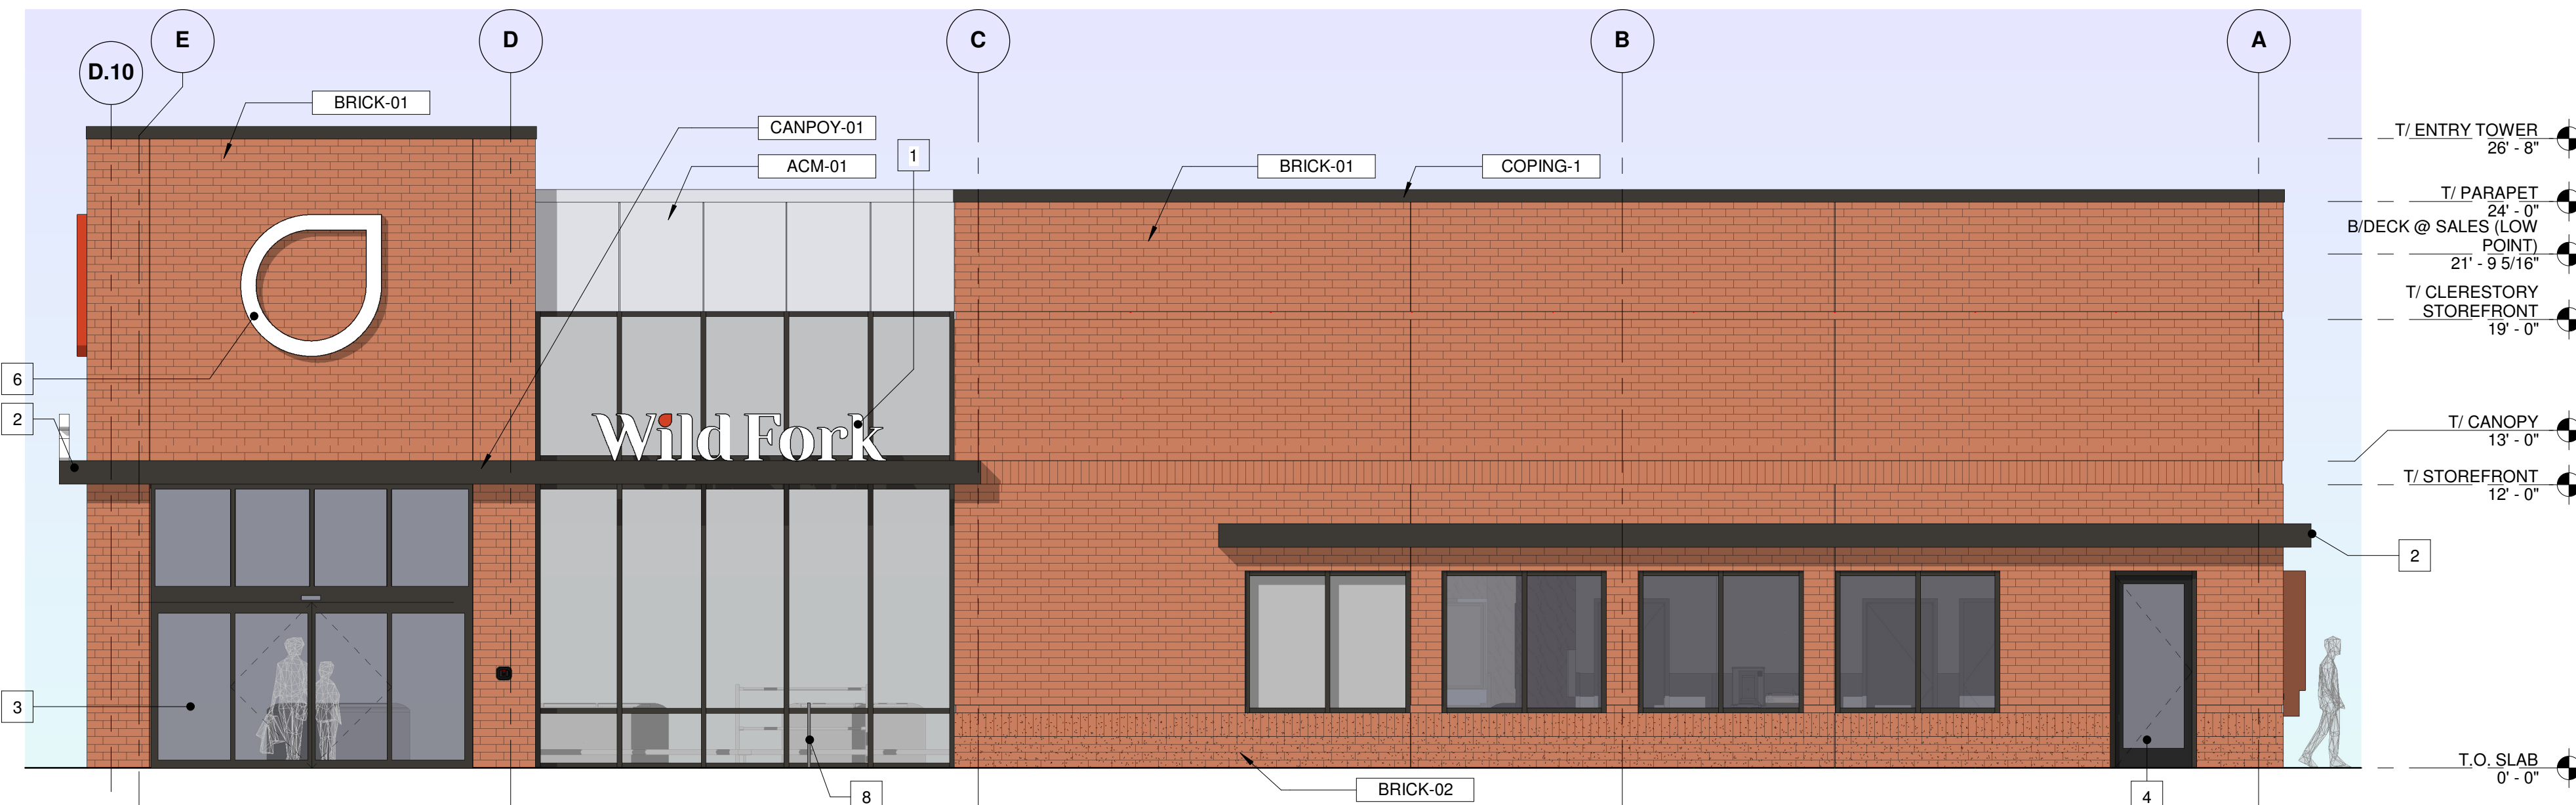

3 NORTH ELEVATION
SCALE: 3/16" = 1'-0"

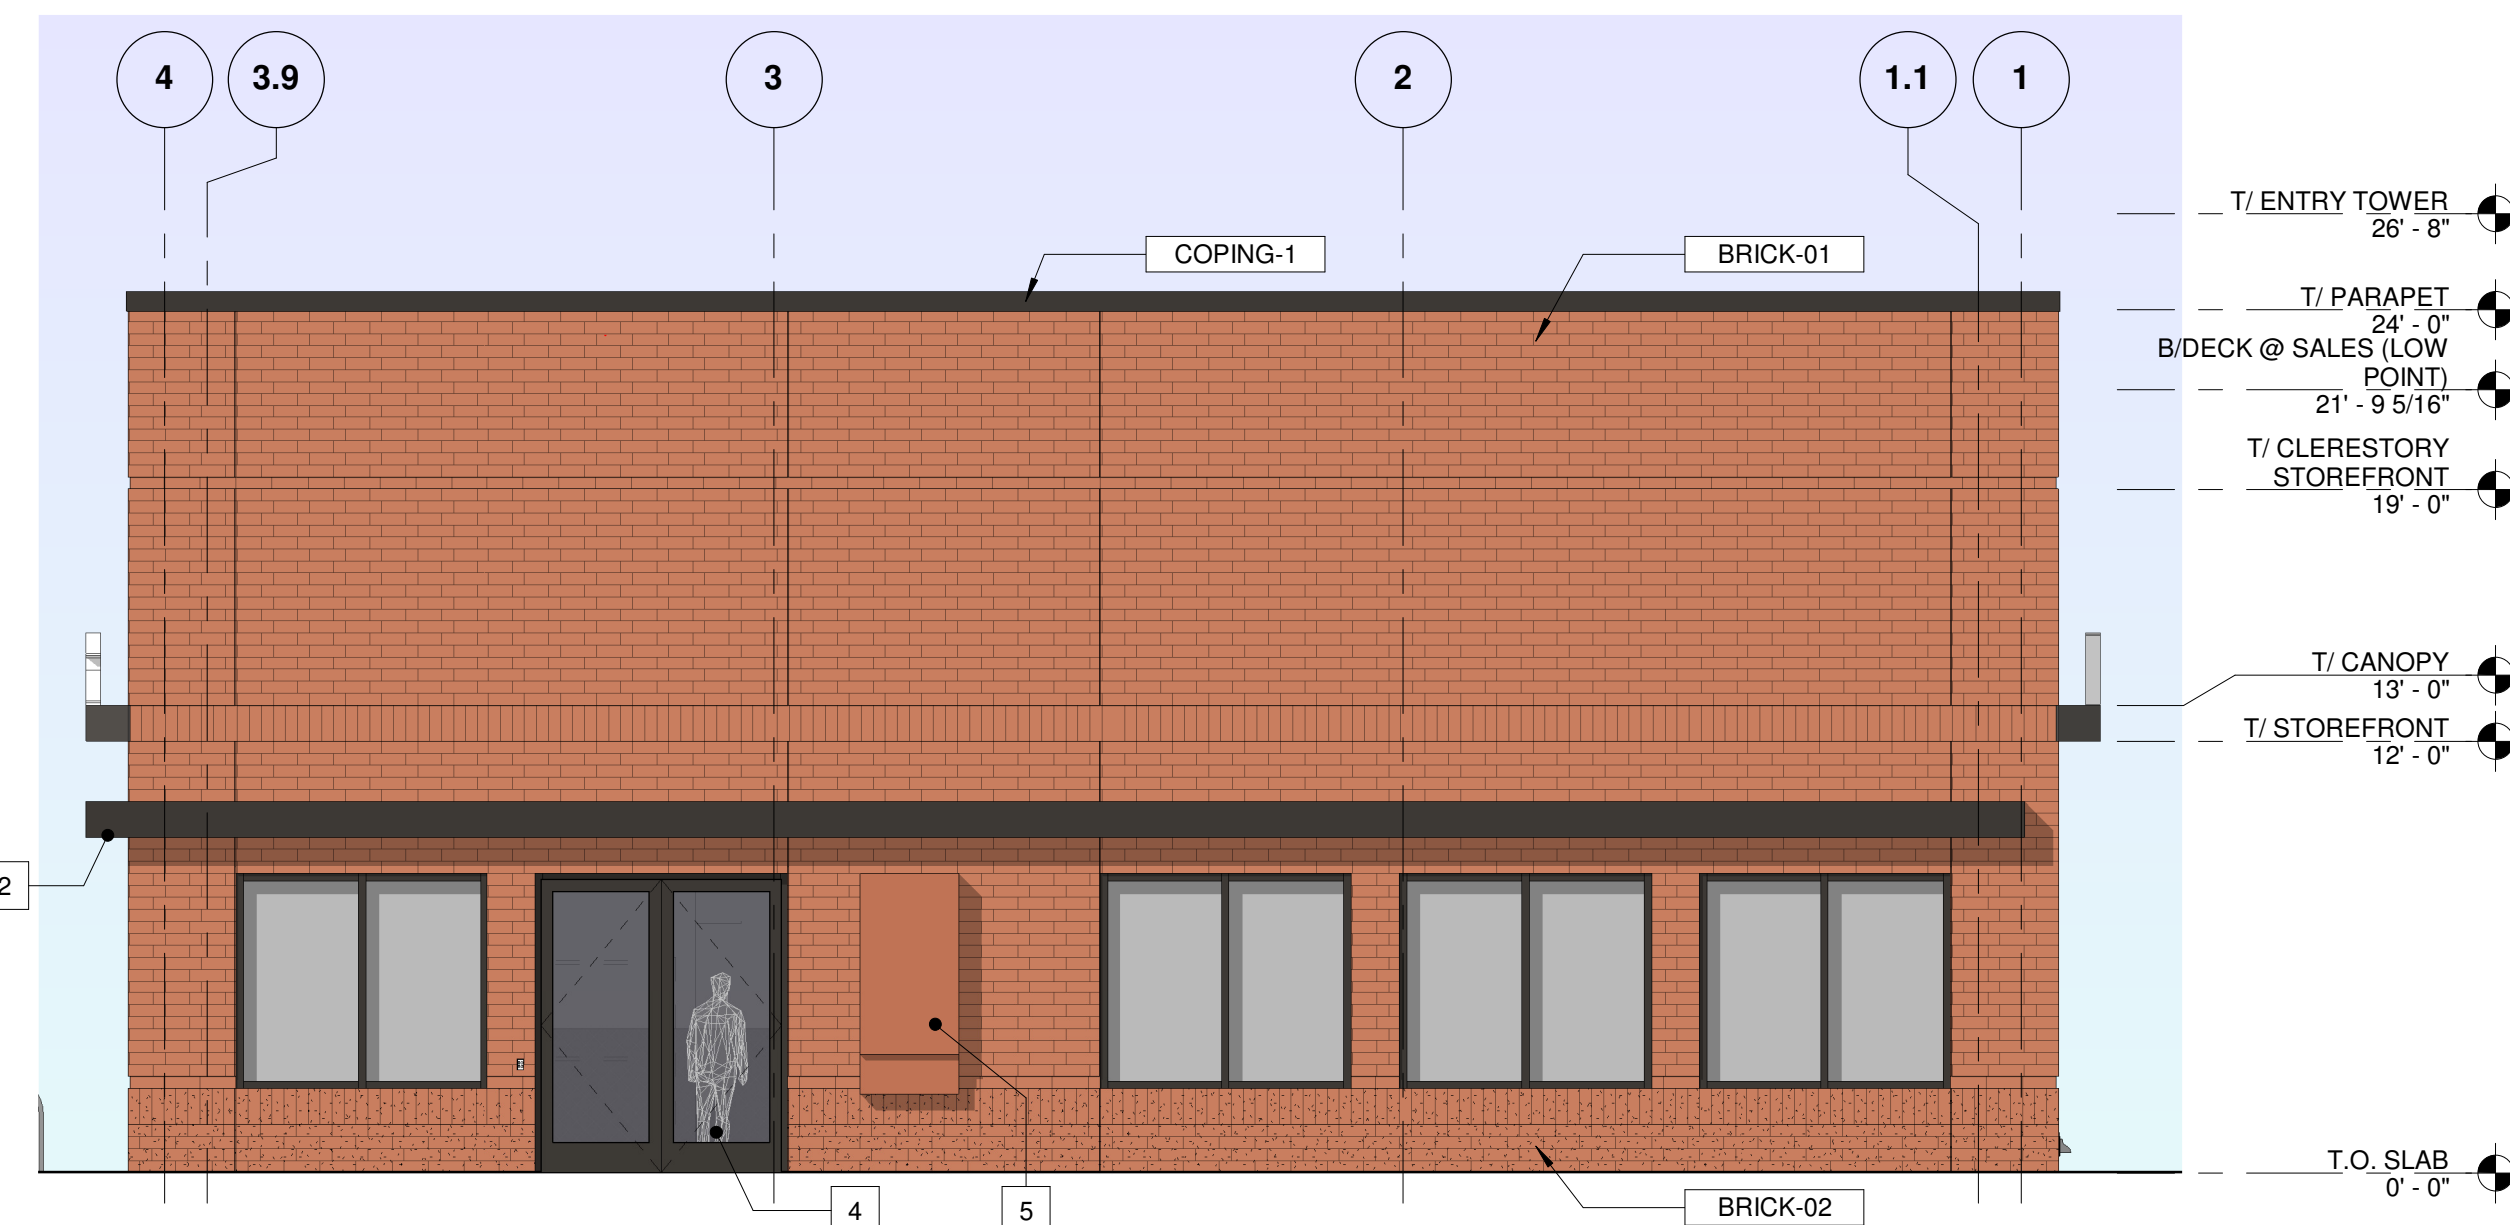

2 WEST ELEVATION
SCALE: 3/16" = 1'-0"

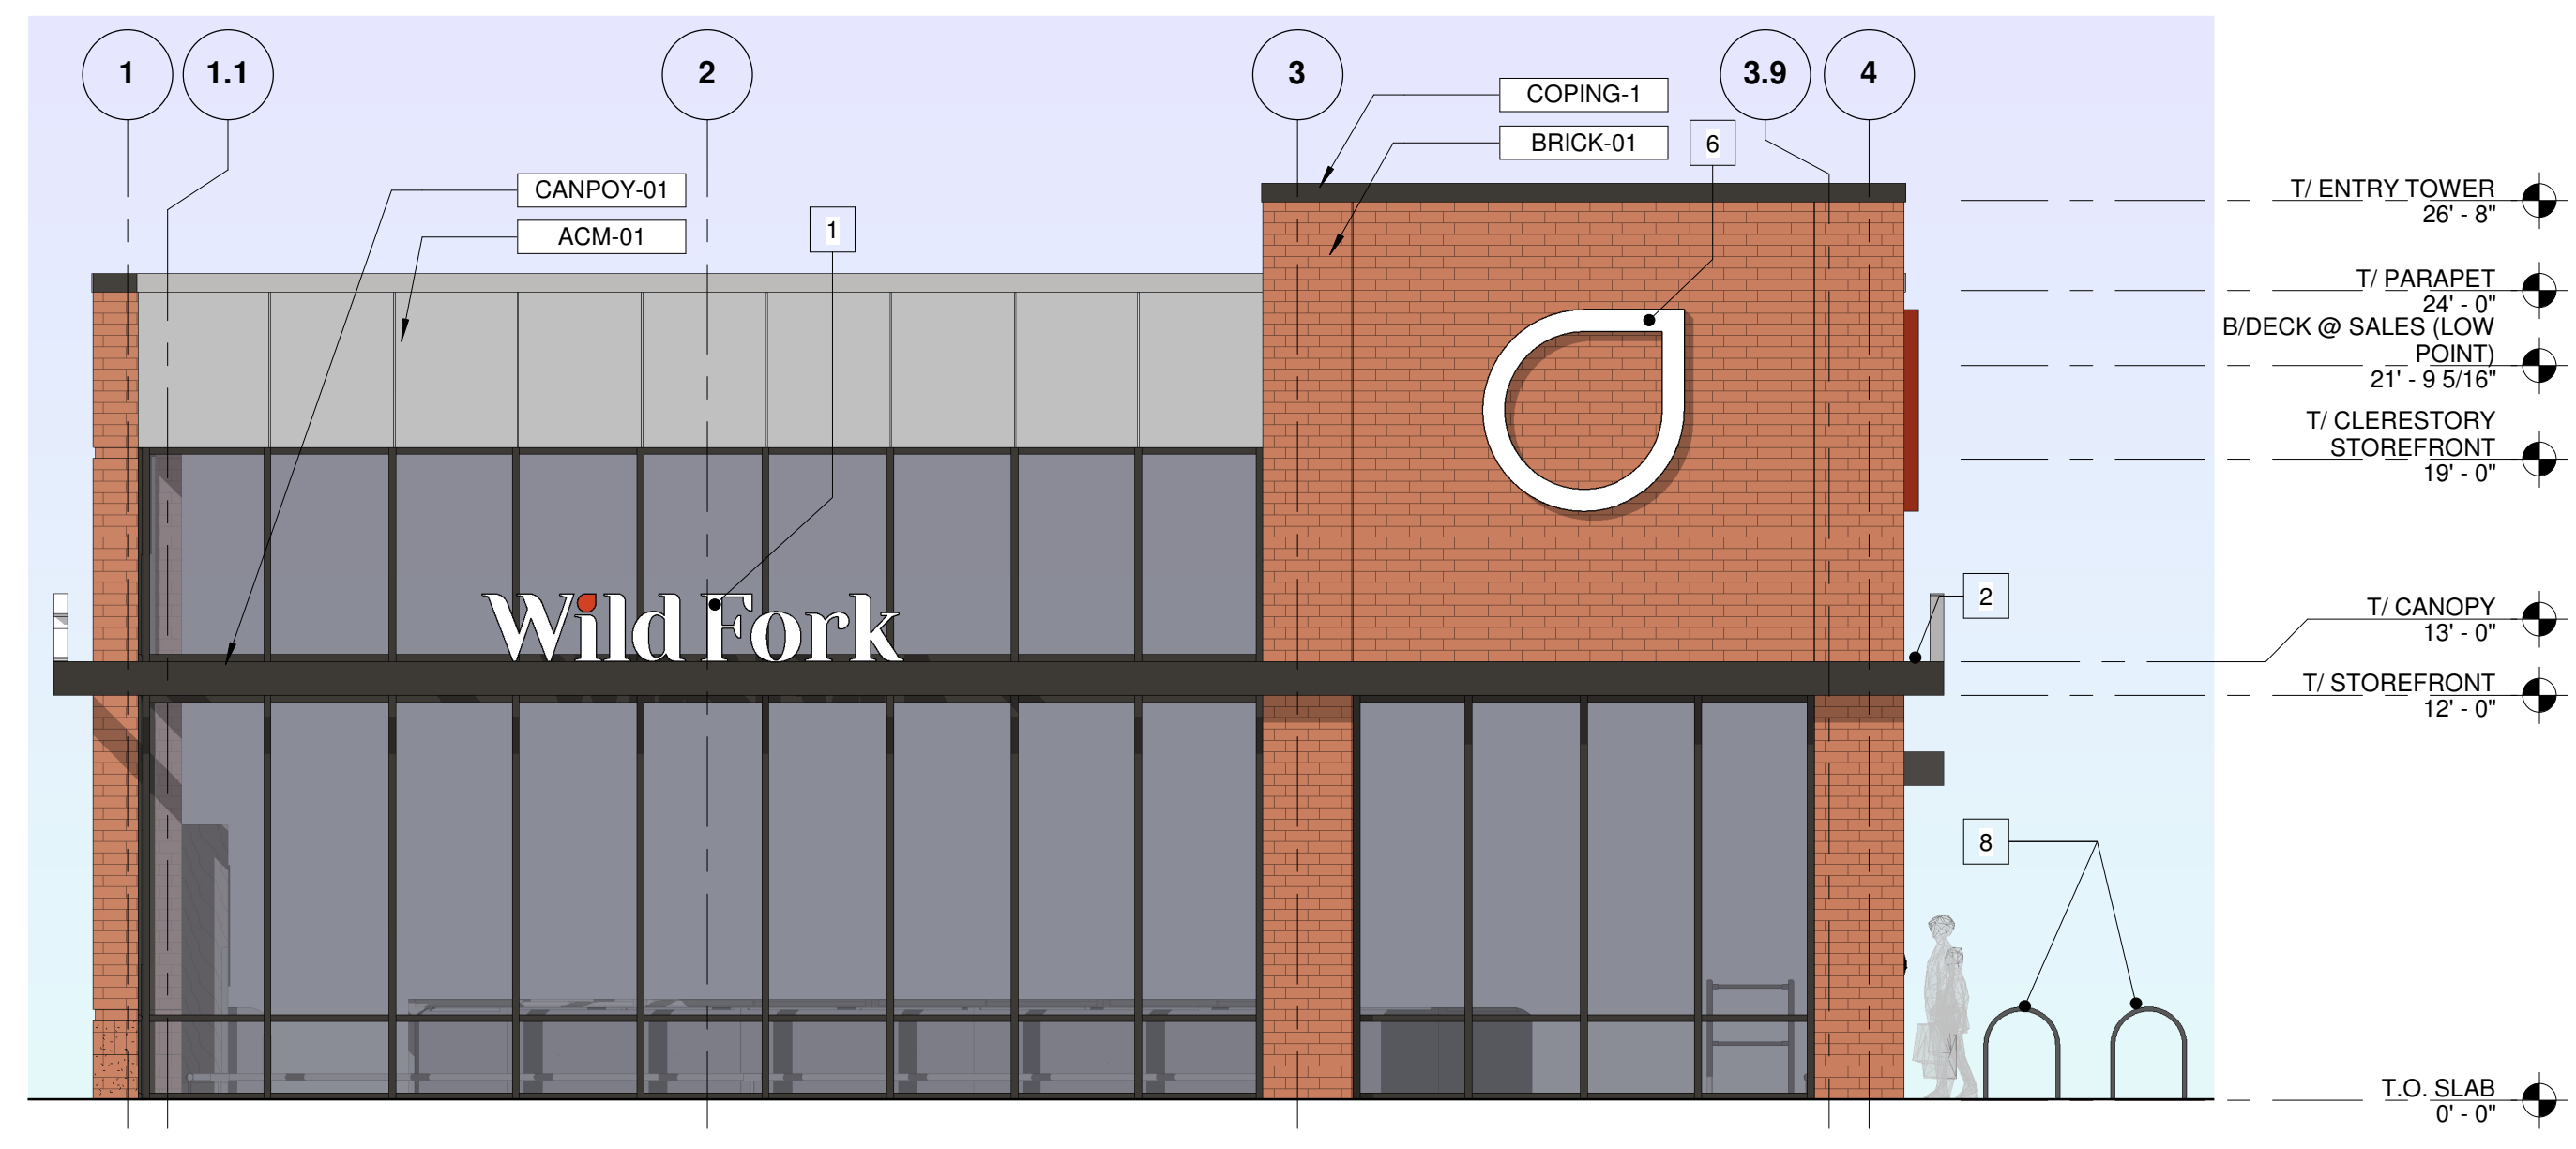

1 EAST ELEVATION
SCALE: 3/16" = 1'-0"

ELEVATIONS KEY NOTES

- 1 INTERNALLY ILLUMINATED SIGNS MOUNTED TO ALUMINUM CANOPY - SEE SIGN VENDOR BRAND BOOK DRAWINGS FOR SPECIFIC SIGN SIZES AND MATERIALS
- 2 EXTRUDED ALUMINUM CANOPY
- 3 AUTOMATIC SLIDING ENTRANCE DOORS
- 4 GLASS & ALUMINUM DOOR AND FRAME
- 5 BACK-UP GENERATOR DISCONNECT SWITCH - PAINTED TO MATCH PRIMARY BUILDING COLOR
- 6 INTERNALLY ILLUMINATED WALL MOUNTED SIGN - SEE SIGN VENDOR BRAND BOOK DRAWINGS FOR SPECIFIC SIGN SIZES AND MATERIALS
- 7 ROOF OVERFLOW DRAIN DISCHARGE
- 8 STEEL, INVERTED "U", BIKE RACKS WITH PARKING FOR (4) BICYCLES - ULINE, MODEL H-2892BL

MATERIAL LEGEND

PATTERN	TAG	DESCRIPTION
	BRICK-01	BRICK MASONRY - UTILITY SIZE, 4" x 4" x 12" NOMINAL
	BRICK-02	BRICK MASONRY - UTILITY SIZE, 4" x 4" x 12" NOMINAL
	ACM-01	ALUMINUM COMPOSITE METAL WALL PANEL
	CANOPY-01	2" x 12" PREFINISHED EXTRUDED ALUMINUM CANOPY SYSTEM
	COPING-1	ALUMINUM METAL COPING

Proj. Mgr.	JM	CONTACT ATTN: JON SHATSWELL 311 W. SUPERIOR ST., SUITE 410 CHICAGO, IL 60654
Job Capt.	JS	JSHATSWELL@ARCHIDEAS.COM
Drawn By	SS	
Revid By	JS	

NO.	DESCRIPTION	DATE
REVISIONS		

© COPYRIGHT 2020
THIS DOCUMENT IS THE PROPERTY OF ARCHIDEAS, INC. AND NO PART HEREIN SHALL BE USED EXCEPT FOR THIS SPECIFIC PROJECT WITHOUT CONSENT OF ARCHIDEAS, INC.

ARCHITECTURE
INTERIORS
PLANNING

Illinois Reg. # 184-000639
311 W. Superior St., Suite 410, Chicago, Illinois 60654

Project
WILD FORK FOODS
14860 LaGrange Road
Orland Park, IL
VILLAGE CENTER DISTRICT
SITE P.L.N. NO. 27-09-401-019
ORLAND PARK IL

Sheet Title
PROPOSED ELEVATIONS

Date	Project No.
2022-09-12	2020025-19

Sheet No.
A.3

9/12/2022 9:35:06 AM C:\Users\jshatswell\Documents\Wild Fork Foods - Orland Park - jshatswell.rvt