

This document, together with the concepts and designs presented herein, as an instrument of service, is intended only for the specific purpose and client for which it was prepared. Reuse of and improper reliance on this document without written authorization and adaptation by Kinley-Horn and Associates, Inc. shall be without liability to Kinley-Horn and Associates, Inc.



3  
L2.1 WALL- FREESTANDING, TYP.

5  
L2.1

LIMESTONE PLANTER WALL

 LIMESTONE PANEL INSET

## PLANTING AREA, PLANTINGS BY OTHERS

4  
L2.1

APPROXIMATE SIGNAGE  
FOUNDATION FOOTPRINT

1  
L2.1

LARGE COLUMN,  
TYP.

 SMALL COLUMN,  
TYP.

**Kimley»»Horn**

© 2015 KIMLEY-HORN AND ASSOCIATES, INC.  
1001 WARRENVILLE ROAD, SUITE 350,  
LISLE, IL 60532  
PHONE: 630-487-5550  
WWW.KIMLEY-HORN.COM

**SCALE:**

DESIGNED BY: KED  
AS NOTED

DRAWN BY: AMF

CHECKED BY: KED

## SIGNAGE PLAN

CARL SANDBURG  
HIGH SCHOOL

ORIGINAL ISSUE:

KHA PROJECT NO. 11111


SHEET NUMBER

L1.0

[illegible][illegible]




Drawing name: K:\GIS\DEV\NO-DEV\LeBron.dwg From Hardrive: 2015-0822\Drawings\2015\_0701\_CSIS\_Monument\Plan\Landscape Details.dwg L2.0 SIGNAGE DETAILS Dec 16, 2015 5:45pm by: amanda.foto  
This document, together with the concepts and designs presented herein, as an instrument of service, is intended only for the specific purpose and client for which it was prepared. Reuse or and improper reliance on this document without written authorization and adaptation by Kimley-Horn and Associates, Inc. shall be without liability to Kimley-Horn and Associates, Inc.

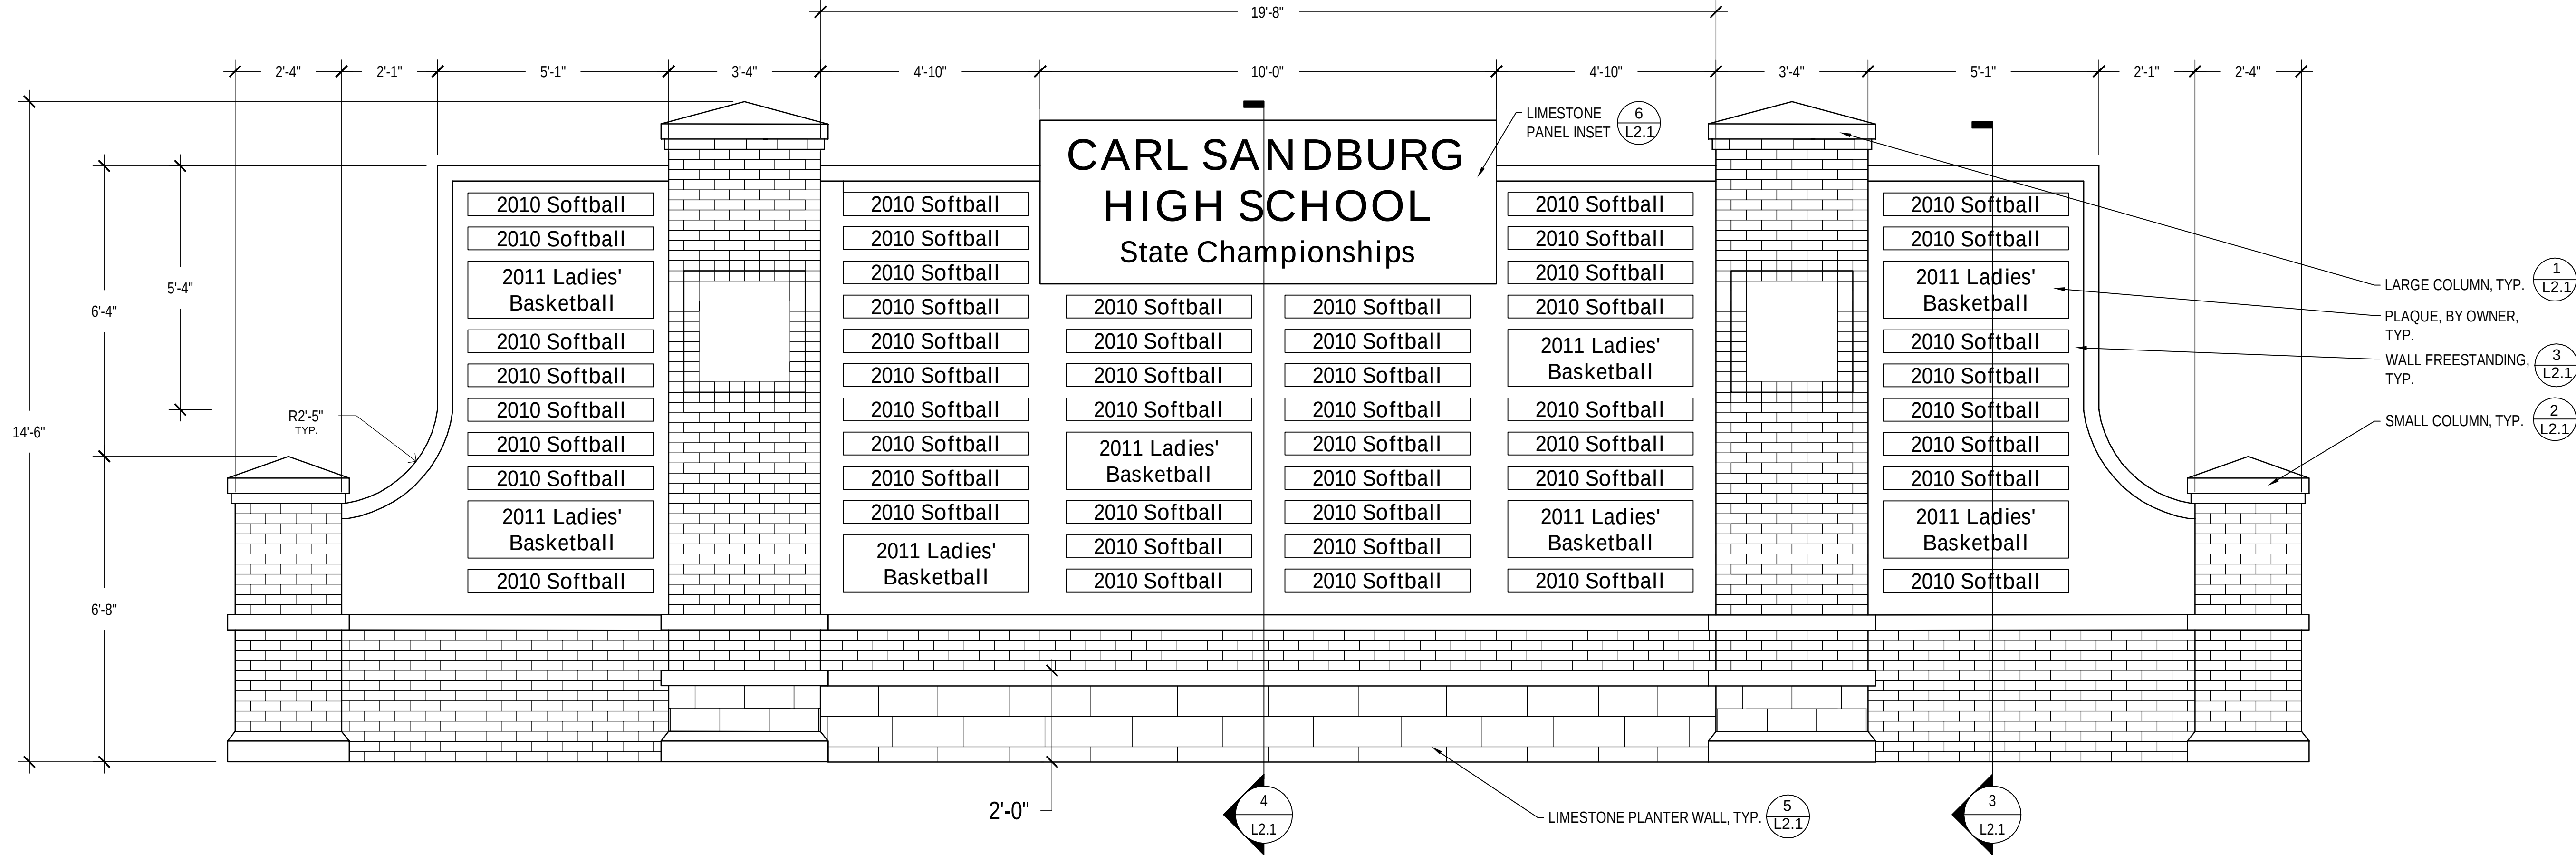

1 Monument Wall Elevation

SCALE: 1/2" = 1'-0"

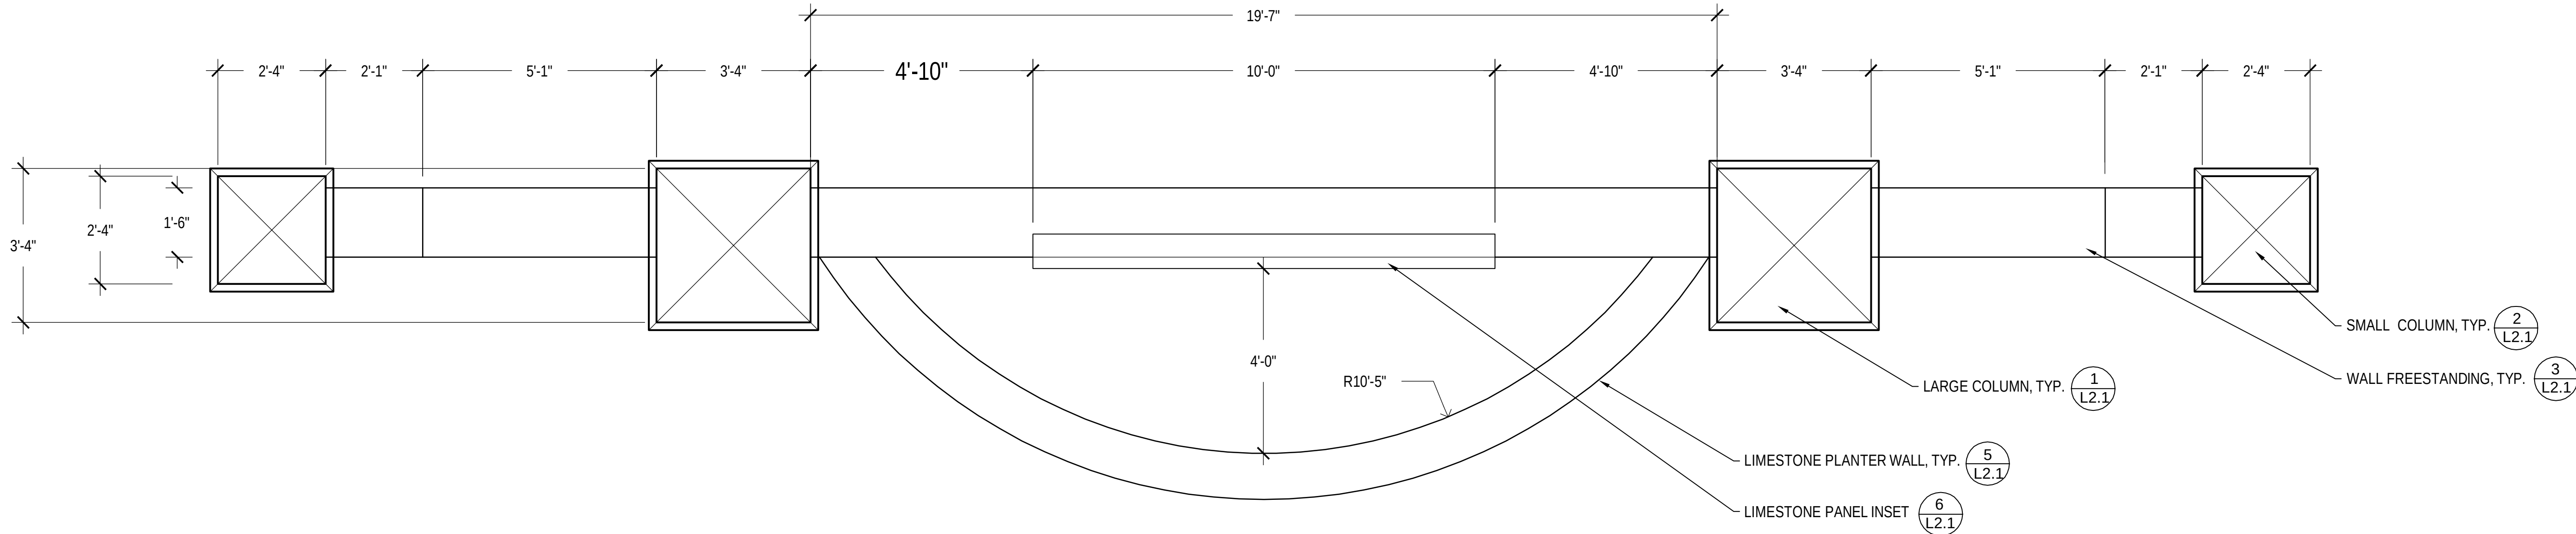

2 Monument Wall Plan

SCALE: 1/2" = 1'-0"

MATERIALS LIST

|   | DESCRIPTION   | DISTRIBUTOR                                      | CONTACT                          | ITEM                                                                   | COLOR                   |
|---|---|--------------------------------------------------|----------------------------------|------------------------------------------------------------------------|-------------------------|
| 1 | BRICK VENEER   | BRANN CLAY PRODUCT                               | JOHN BRANN<br>PH: 708-422-1000   | RAWHIDE SERIES WIRE<br>CUT CLAY FACE BRICK                             | SMOKED TUDOR<br>MODULAR |
| 2 | MORTAR   | DAVIS COLORS-SPECCO<br>INDUSTRIES                | SPECCO<br>PH: 630-257-5060       | TRUE TONE MORTAR                                                       | MC 58                   |
| 3 | DOLOMITIC LIMESTONE,<br>MACHINE SMOOTH FINISH,<br>LIMESTONE VENEER                                                     | MANKATO KASOTA<br>STONE                          | MIKE BUCKLEY<br>PH: 800-437-7059 | NATURAL LIMESTONE<br>VENEER                                            | CREAM VEINE             |
| 4 | MONUMENT AND WALL<br>PRECAST COLOR<br>CONCRETE CAP, BASE,<br>LEDGE, VENEER BLOCK,<br>MEDALLIONS, AND<br>MONUMENT LEDGE | ARCHITECTURAL<br>CAST STONE OR<br>APPROVED EQUAL | CRAIG SURTA<br>PH:630-377-4800   | INTEGRALLY COLORED<br>LIGHT ACID ETCHED<br>PRECAST COLORED<br>CONCRETE | H3-SAND                 |

REVISIONS

| No. | DATE | BY |
|-----|------|----|
|     |      |    |
|     |      |    |
|     |      |    |
|     |      |    |
|     |      |    |

Kimley»Horn

© 2015 KIMLEY-HORN AND ASSOCIATES, INC.  
1001 WARRENVILLE ROAD, SUITE 350,  
BIRMINGHAM, AL 35243  
PHONE: 630-487-5550  
WWW.KIMLEY-HORN.COM

SCALE: AS NOTED

DESIGNED BY: KED

DRAWN BY: AMF

CHECKED BY: KED

SIGNAGE  
DETAILS

CARL SANDBURG  
HIGH SCHOOL

ORIGINAL ISSUE:  
###


KHA PROJECT NO.  
###

SHEET NUMBER

L2.0




Drawing name: K:\GIS\LDEV\ND-DEV\Landscape Road- From Herdville, 2015-0822\Drawings\2015\_0701\_CSIS\_Monumen\Plan\Landscape Details.dwg L2.1 SIGNAGE DETAILS Dec 16, 2015 5:48pm by: amanda.foto  
This document, together with the concepts and designs presented herein, as an instrument of service, is intended only for the specific purpose and client for which it was prepared. Reuse or and improper reliance on this document without written authorization and adaptation by Kimley-Horn and Associates, Inc. shall be without liability to Kimley-Horn and Associates, Inc.

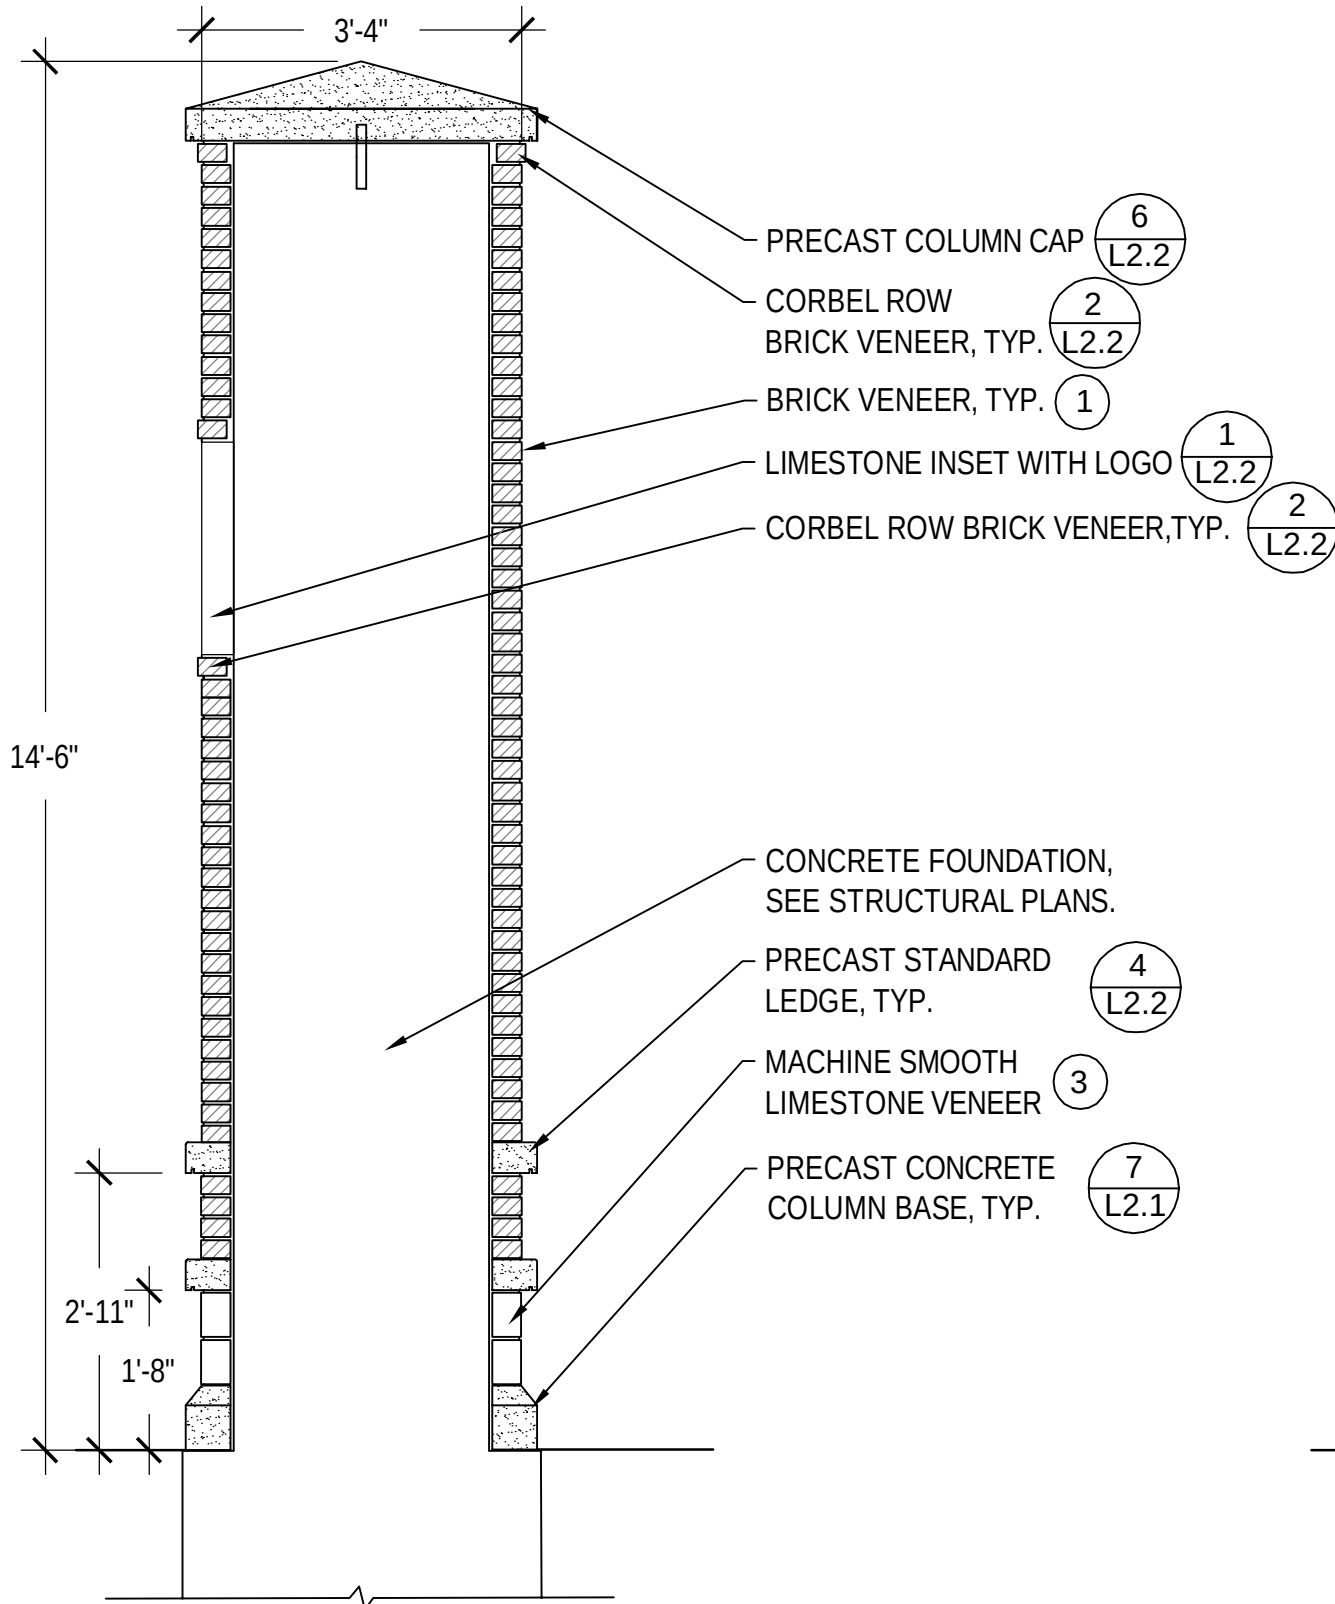


1 LARGE COLUMN

SCALE: 1/2" = 1'-0"

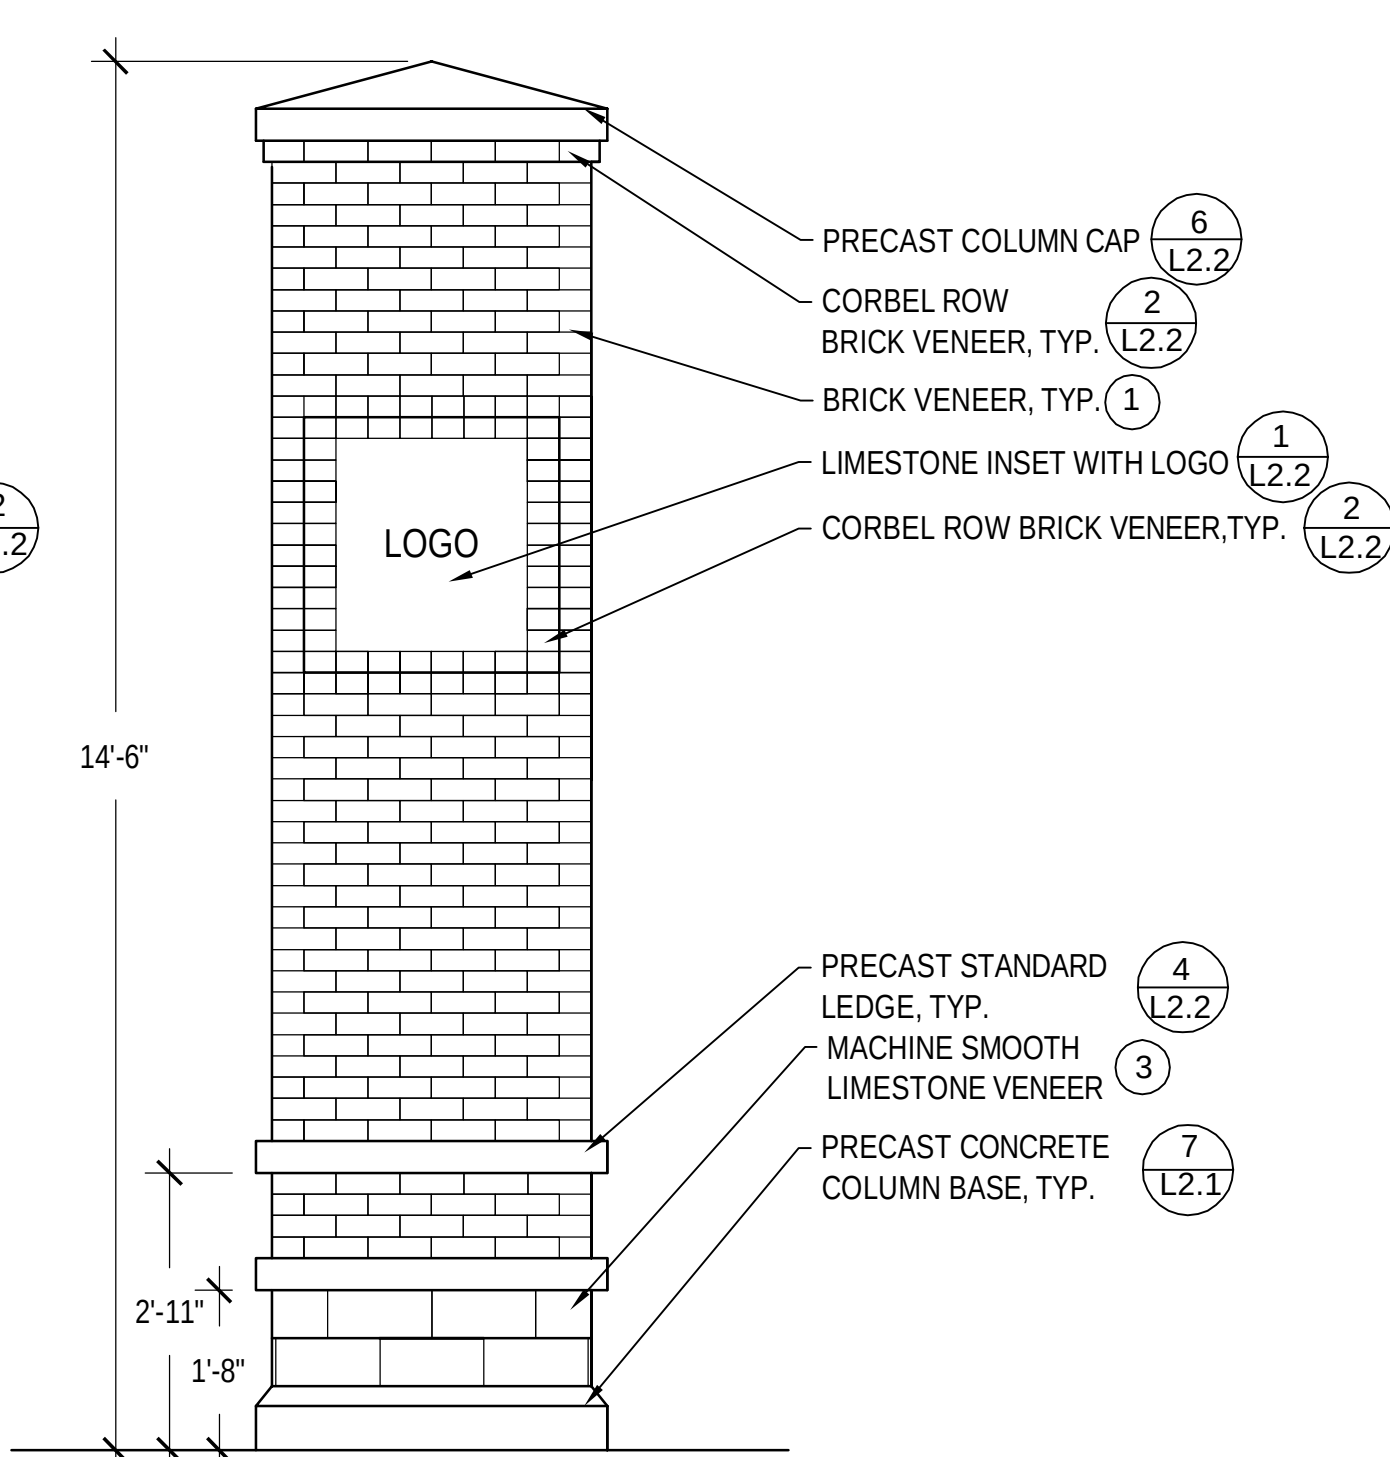


2 SMALL COLUMN

SCALE: 1/2" = 1'-0"

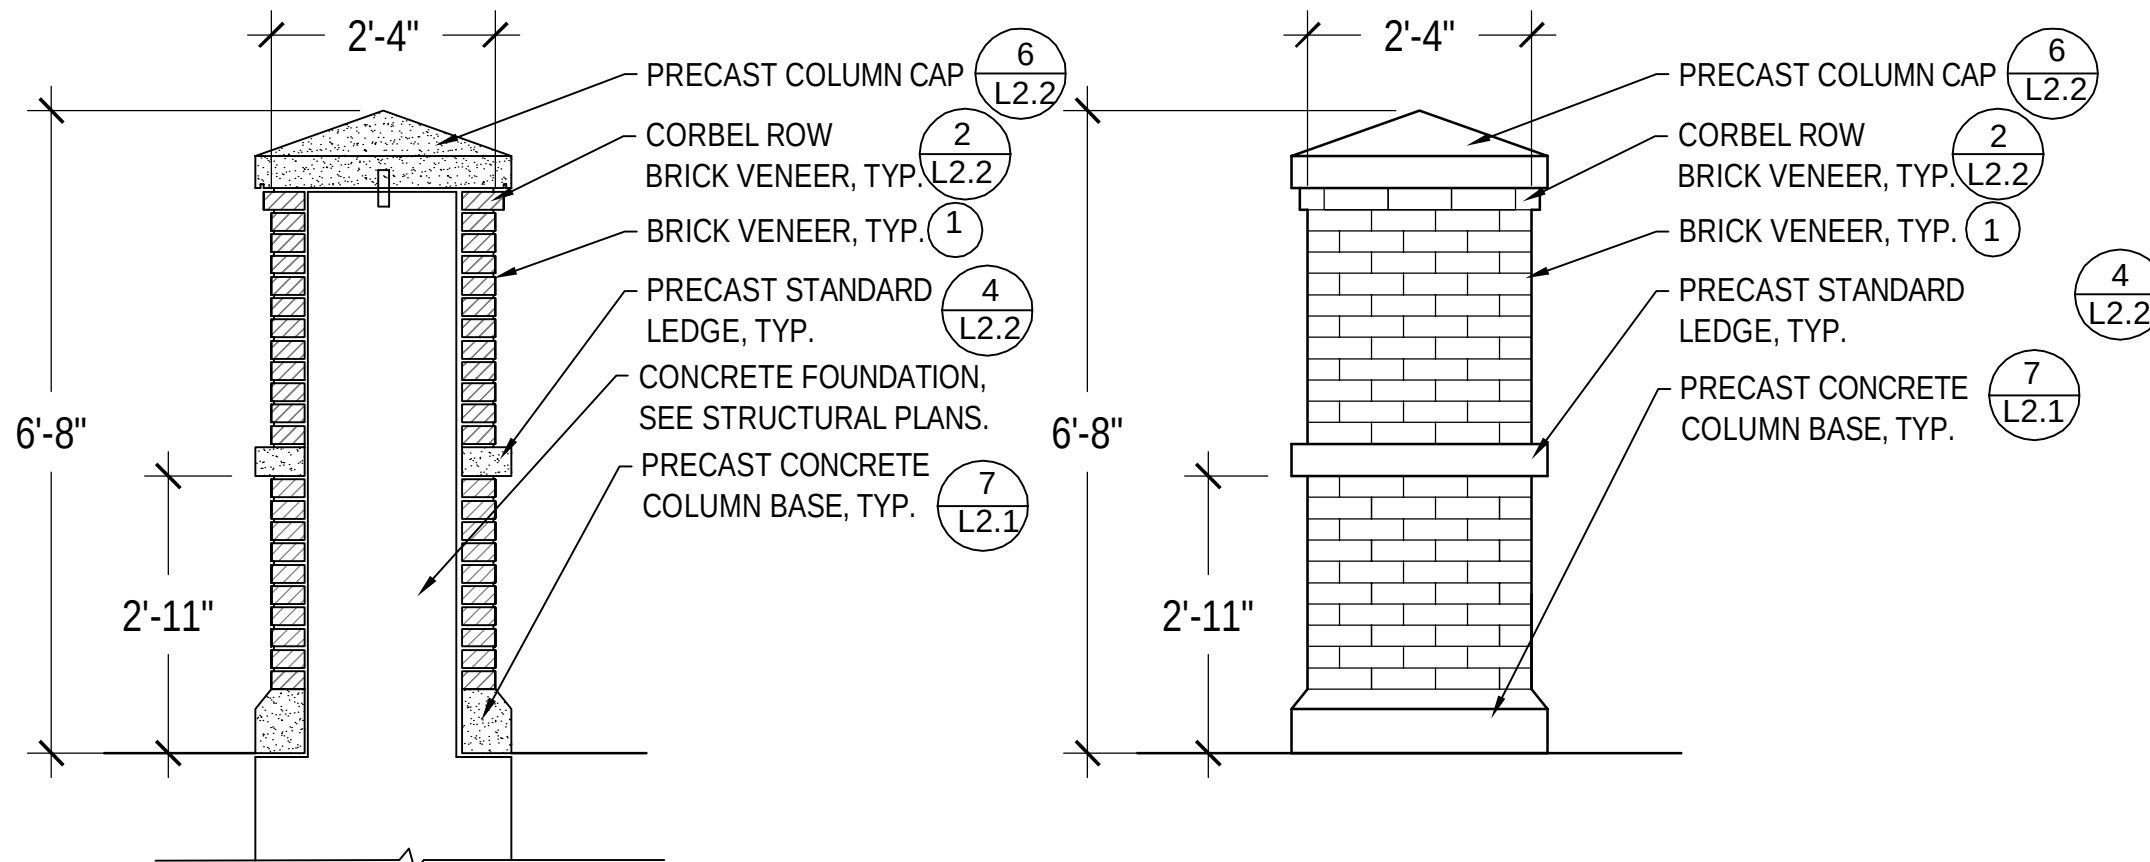


3 WALL - FREESTANDING

SCALE: 1/2" = 1'-0"

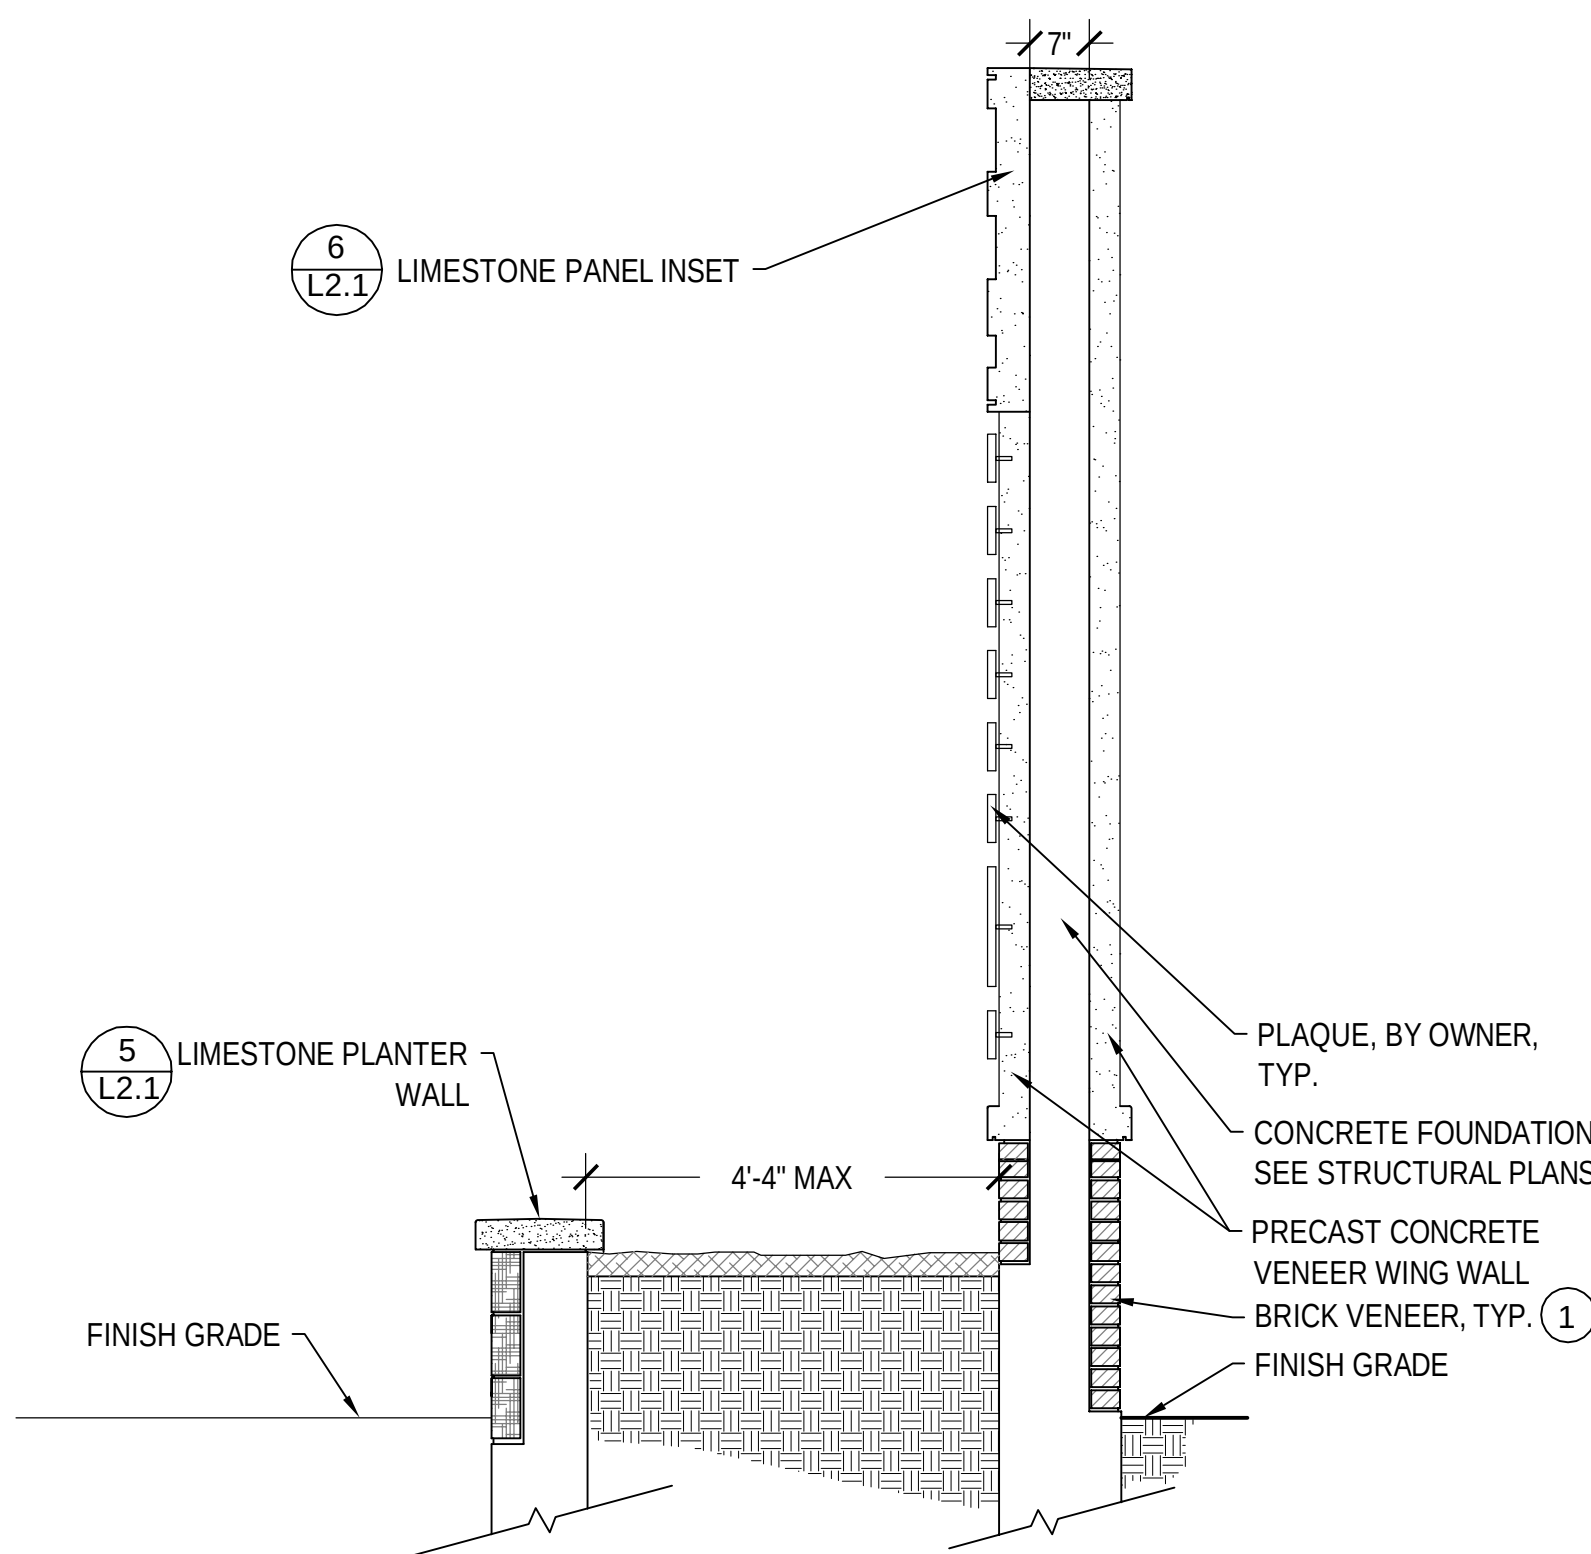


4 PLANTER WITH WALL - FREESTANDING

SCALE: 1/2" = 1'-0"

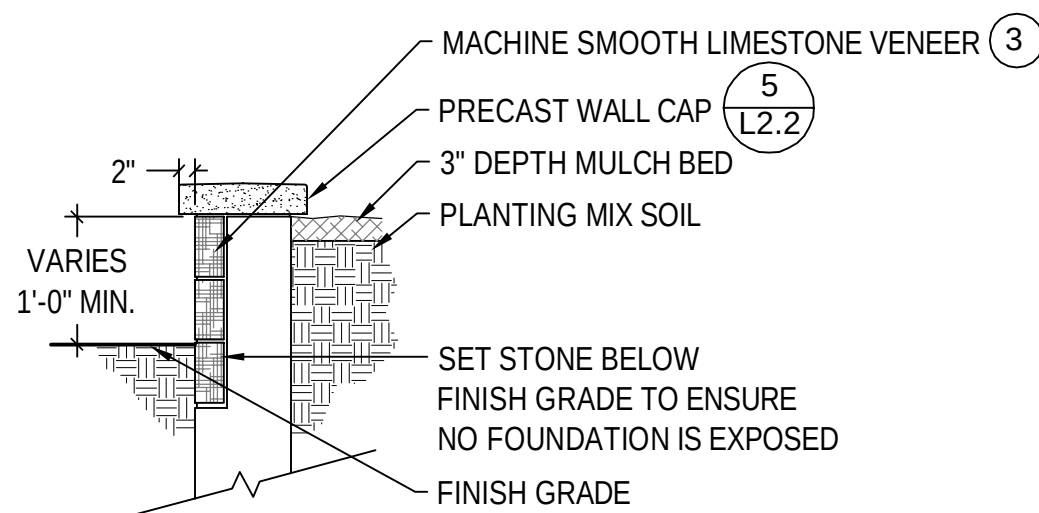


5 LIMESTONE PLANTER WALL

SCALE: 1/2" = 1'-0"

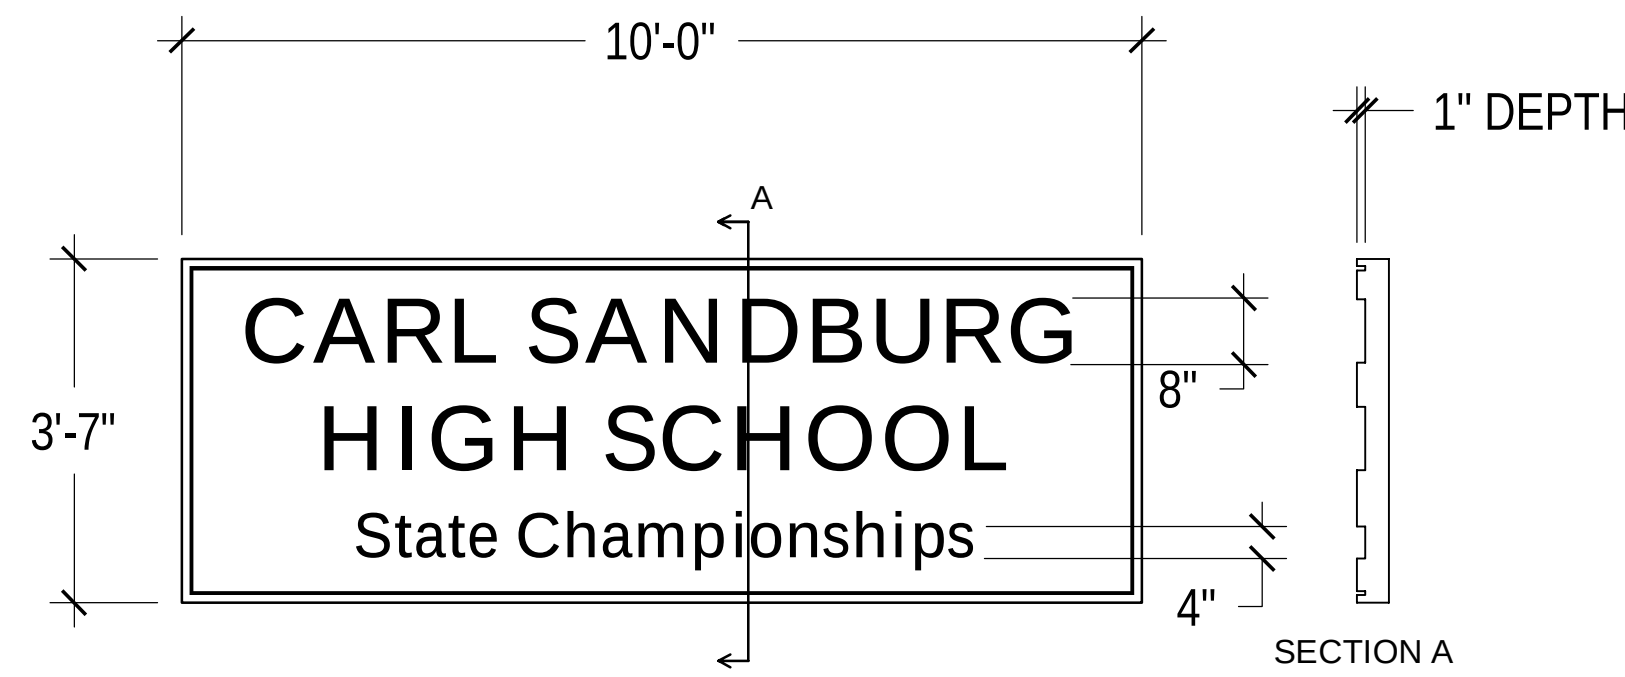

6 LIMESTONE PANEL INSET

SCALE: 1/2" = 1'-0"

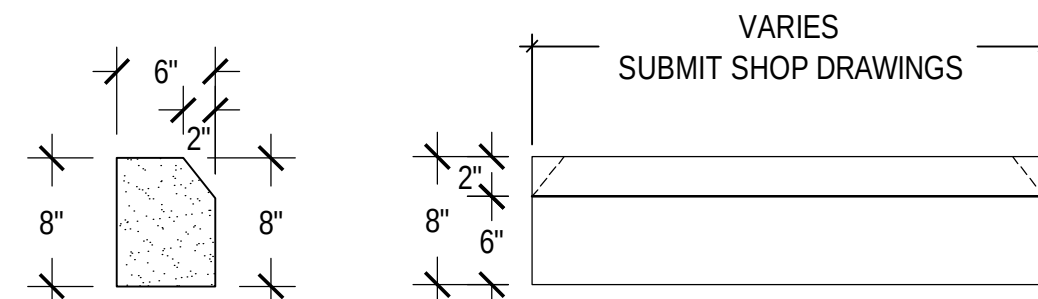

7 PRECAST CONCRETE COLUMN BASE

SCALE: 1" = 1'-0"

SIGNAGE  
DETAILS

CARL SANDBURG  
HIGH SCHOOL

ORIGINAL ISSUE:  
####  
KHA PROJECT NO.  
####  
SHEET NUMBER

L2.1



