

Clerk's Contract and Agreement Cover Page

Year: 2011

Legistar File ID#: 2011-0088

Multi Year: ☐

Amount \$16,800.00

Contract Type: Small Construction/Inst

Contractor's Name: R&W Clark Construction

Contractor's AKA:

Execution Date: 3/9/2011

Termination Date: 4/30/2011

Renewal Date:

Department: Parks & Building Maintenance


Originating Person: Frank Stec

Contract Description: CPAC Concrete Deck Installation

MAYOR
Daniel J. McLaughlin

VILLAGE CLERK
David P. Maher

14700 S. Ravinia Ave.
Orland Park, IL 60462
(708) 403-6100

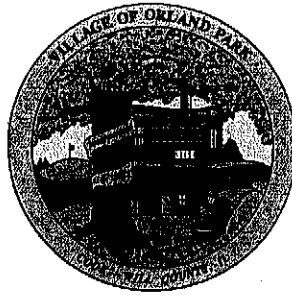

VILLAGE HALL

TRUSTEES
Bernard A. Murphy
Kathleen M. Fenton
Brad S. O'Halloran
James V. Dodge
Edward G. Schussler III
Patricia Gira

March 15, 2011

Mr. Rick Clark
R&W Clark Construction
8012 W. Lincoln Highway
Frankfort, IL 60423

RE: *NOTICE TO PROCEED*
CPAC Concrete Deck Installation

Dear Mr. Clark:


This notification is to inform you that the Village of Orland Park has received all necessary contracts and insurance documents in order for work to commence on the above stated project as of March 11, 2011.

Please contact Frank Stec at 708-403-6139 to arrange the commencement of the work.

The Village will be processing a Purchase Order for this contract/service and it will be faxed to your company. It is imperative that this number on the Purchase Order be noted on all invoices, correspondence, etc. All invoices should be sent directly to the Accounts Payable Department at 14700 S. Ravinia Ave. Orland Park, IL 60462. Also, your final invoice for this contract/service should state that it is the final invoice pertaining to that Purchase Order.

For your records, I have enclosed one (1) original executed contract dated March 9, 2011 in an amount not to exceed Sixteen Thousand Eight Hundred and No/100 (\$16,800.00) Dollars. If you have any questions, please call me at 708-403-6173.

Sincerely,

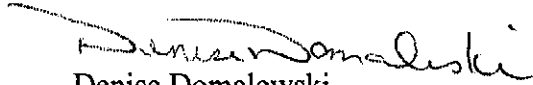
Denise Domalewski
Contract Administrator

Encl:

cc: Frank Stec

VILLAGE OF ORLAND PARK
CPAC Concrete Deck Installation
(Contract for Small Construction or Installation Project)

This Contract is made this **9th day of March, 2011** by and between The Village of Orland Park (hereinafter referred to as the "VILLAGE") and R & W Clark Construction (hereinafter referred to as the "CONTRACTOR").

WITNESSETH

In consideration of the promises and covenants made herein by the VILLAGE and the CONTRACTOR (hereinafter referred to collectively as the "PARTIES"), the PARTIES agree as follows:

SECTION 1: THE CONTRACT DOCUMENTS: This Contract shall include the following documents (hereinafter referred to as the "CONTRACT DOCUMENTS") however this Contract takes precedence and controls over any contrary provision in any of the CONTRACT DOCUMENTS. The Contract, including the CONTRACT DOCUMENTS, expresses the entire agreement between the PARTIES and where it modifies, adds to or deletes provisions in other CONTRACT DOCUMENTS, the Contract's provisions shall prevail. Provisions in the CONTRACT DOCUMENTS unmodified by this Contract shall be in full force and effect in their unaltered condition.

The Contract

The Terms and General Conditions pertaining to the Contract

The VILLAGE'S Project Manual for the Work as described in Section 2 hereunder

- The Invitation to Bid
- The Instructions to the Bidders


The Bid Proposal, dated January 27, 2011, as it is responsive to the VILLAGE's bid requirements

All Certifications required by the VILLAGE

Certificates of Insurance


SECTION 2: SCOPE OF THE WORK AND PAYMENT: The CONTRACTOR agrees to provide labor, equipment and materials necessary to perform the following:

Installation of new concrete decking at Centennial Pool 15600 West Ave. in Orland Park, IL 60462, which includes removal of existing fiberglass decking and replacement with concrete as per specifications. All Pool units removed for new decking must be replaced and operational at the completion of work performed.

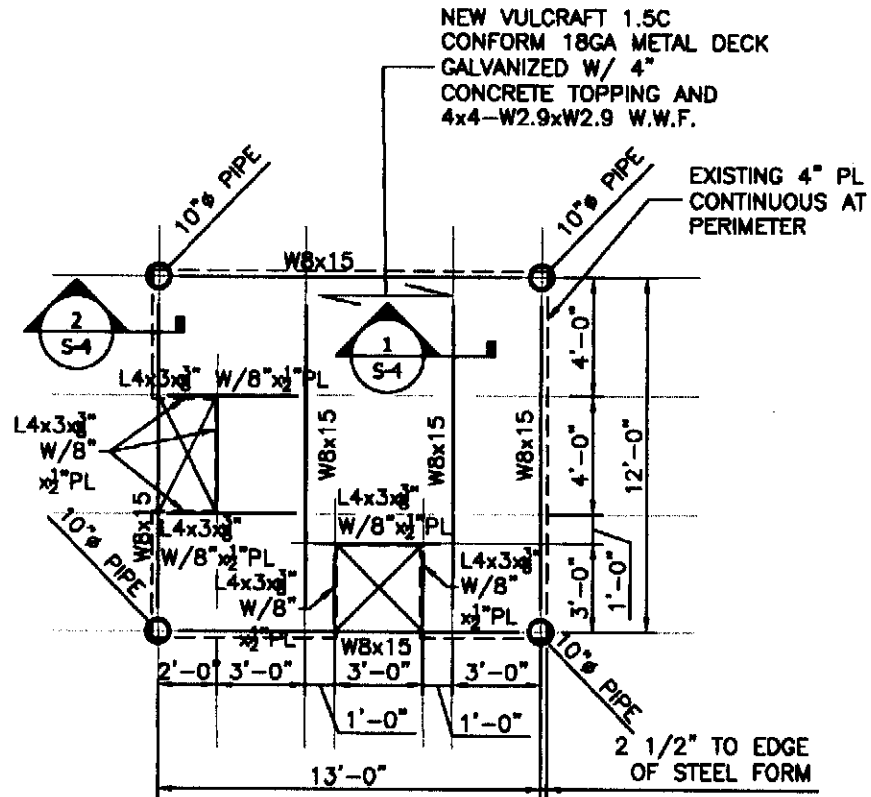

DECK PLAN

SCALE: 3/16" = 1'-0"

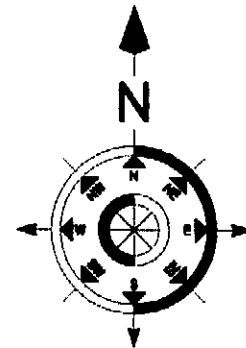

J. V. Henik, Inc.
Structural Engineering

Structural Design 2200 E. Devon Avenue, Suite 284
Forensic Investigations Des Plaines, IL 60018
Restoration Engineering 847-823-9835
www.jvhenikinc.com Fax: 847-823-9836
info@jvhenikinc.com

PLAN/SMALL SLIDE

ISSUED FOR CONSTRUCTION
SEPTEMBER 29, 2010

WATERPARK, ORLAND PARK, IL

SIZE


FSCM NO.

DWG NO. S-3


REV

SCALE

SHEET

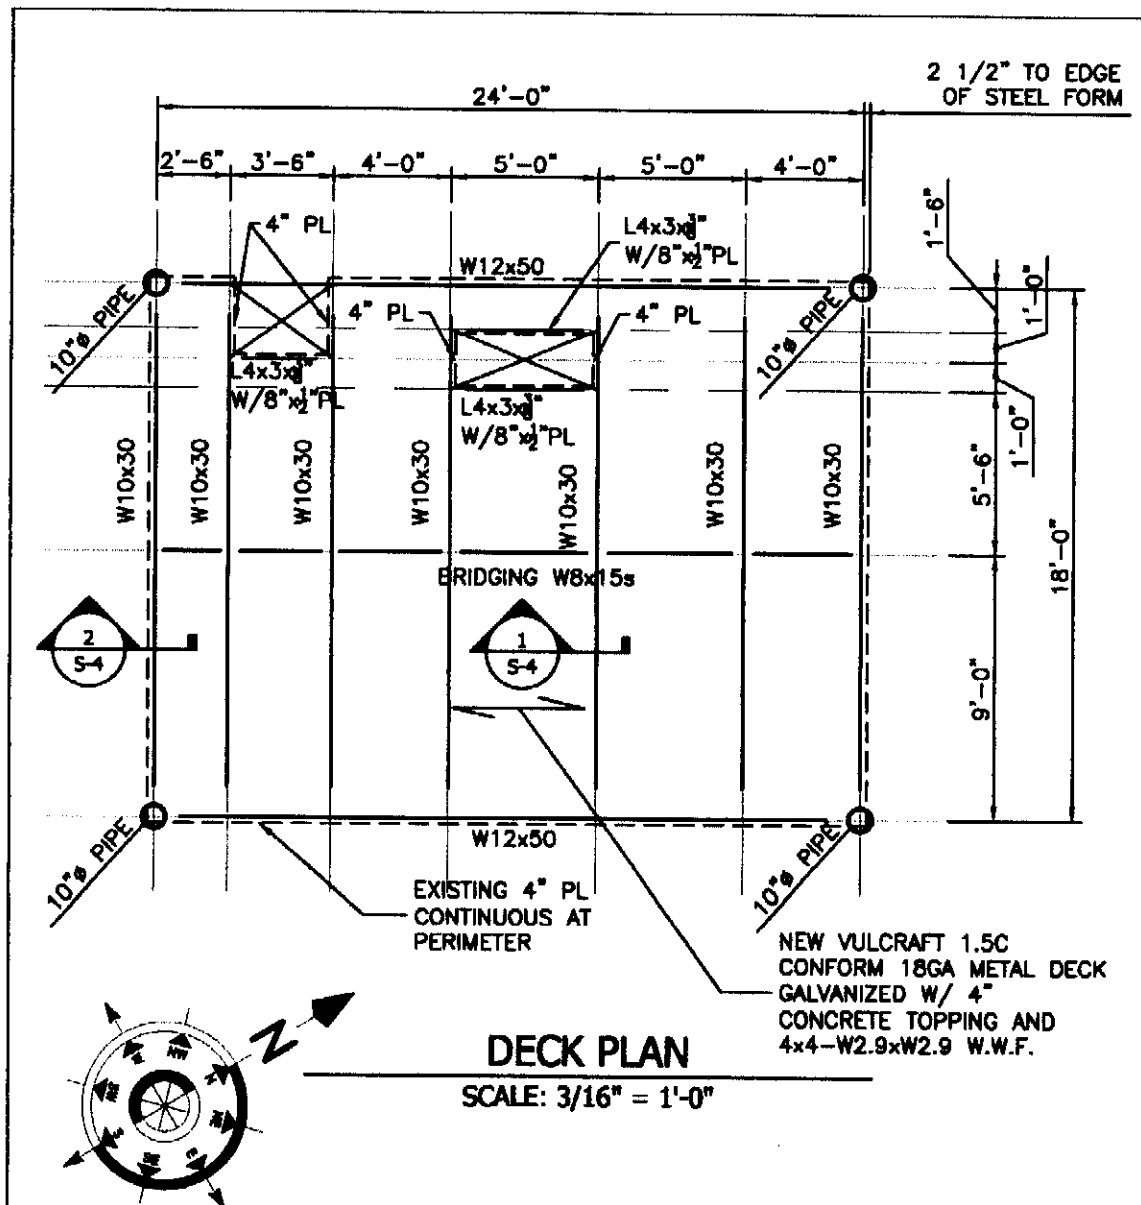

J. V. Henik, Inc. Structural Engineering		PLAN/LARGER SLIDE	
Structural Design Forensic Investigations Restoration Engineering www.jvhenikinc.com Info@jvhenikinc.com		2200 E. Devon Avenue, Suite 284 Des Plaines, IL 60018 847-823-9835 Fax: 847-823-9836	
WATERPARK, ORLAND PARK, IL		SIZE	FSCM NO.
		DWG NO.	S-2
		SCALE	SHEET
		REV	

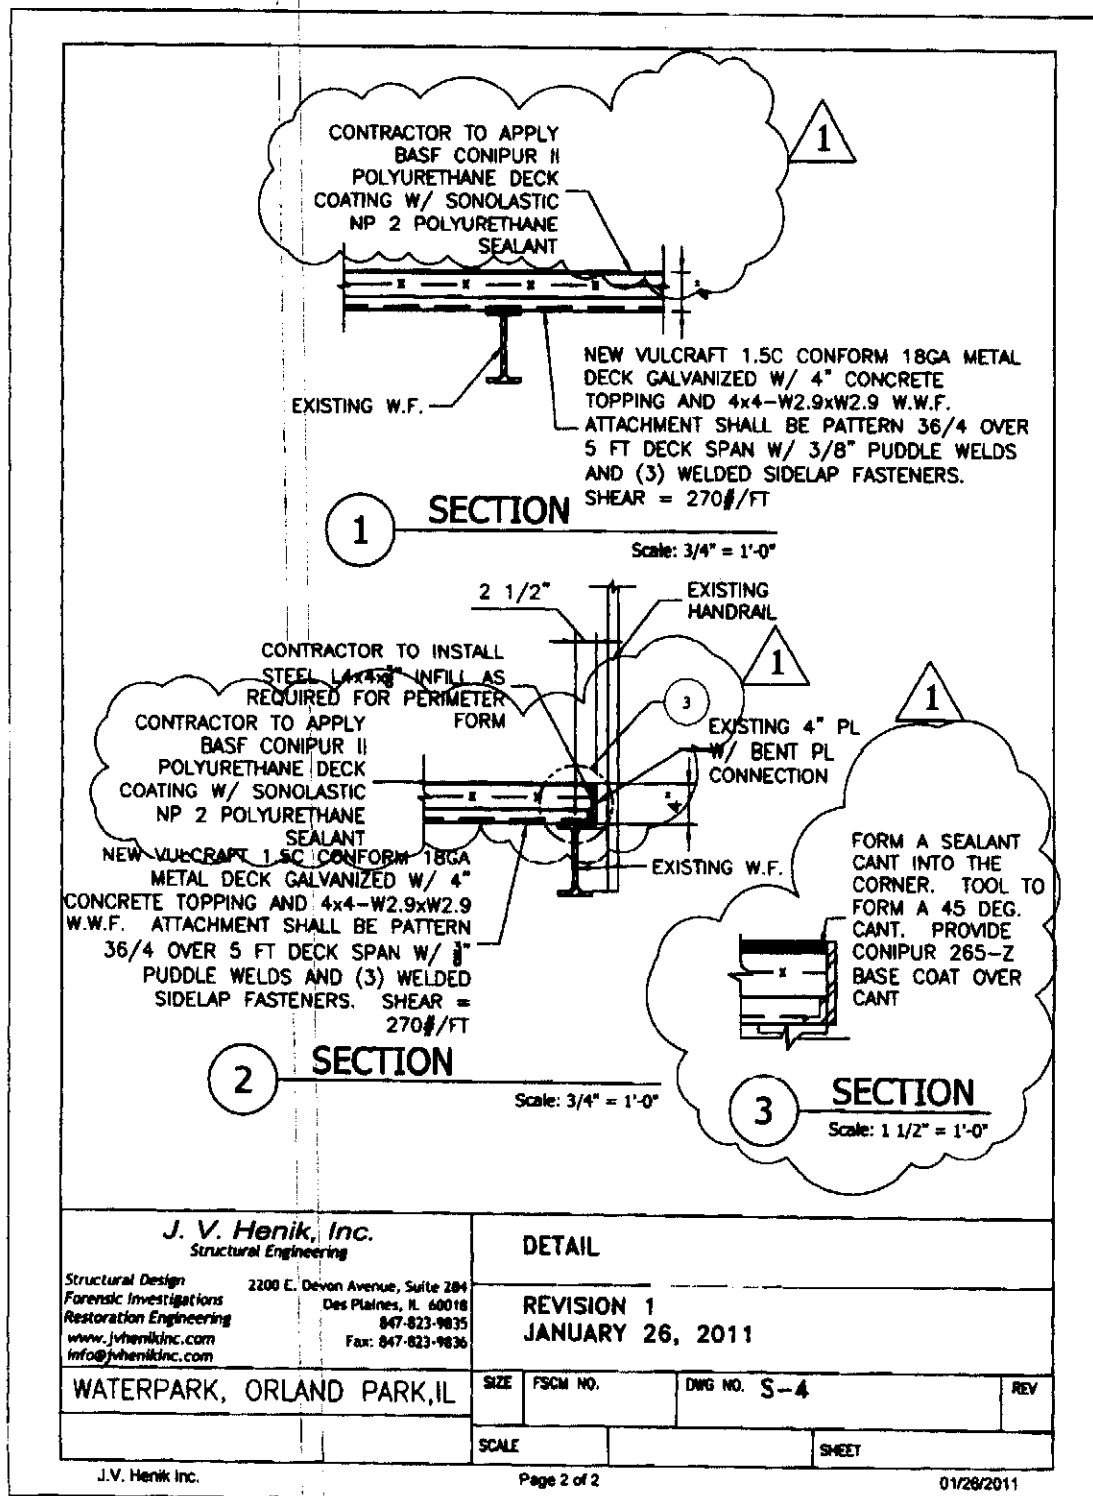

(hereinafter referred to as the "WORK") as described in the VILLAGE'S Project Manual (Bid Documents) and the VILLAGE agrees to pay the CONTRACTOR pursuant to the provisions of the Local Government Prompt Payment Act (50 ILCS 505/1 *et seq.*) the following amounts for the WORK:

TOTAL: an amount not to exceed Sixteen Thousand Eight Hundred No/100 (\$16,800.00) Dollars

(hereinafter referred to as the "CONTRACT SUM"). The CONTRACT SUM shall not be increased without the express written consent of the VILLAGE.

SECTION 3: ASSIGNMENT: CONTRACTOR shall not assign the duties and obligations involved in the performance of the WORK except to the list of Subcontractors approved by the Village, which approval shall not be unreasonably withheld.

SECTION 4: TERM OF THE CONTRACT: The CONTRACTOR shall commence the WORK of this Contract upon receipt of a Notice to Proceed and shall complete performance of the WORK of this Contract by April 30, 2011, (hereinafter referred to as the "CONTRACT TIME"). Failure to meet the CONTRACT TIME shall be considered an occasion of default under the CONTRACT DOCUMENTS. The CONTRACT TIME shall not be increased without the express written consent of the VILLAGE. Should the Contractor neglect, refuse, or fail to complete the work under the contract by April 30, 2011, and in view of the difficulty of estimating with exactness the damages caused by such delay, the Village shall have the right to charge the Contractor the sum of \$1,000.00 per day for each and every calendar day that the work is not complete according to the Village's Plans and Specifications as liquidated damages and not a penalty. Final payment shall be made by the VILLAGE upon inspection of the WORK, completion of any punch list items and after receipt of final release and waiver of liens in accordance with the requirements of the CONTRACT DOCUMENTS. This Contract may be terminated by the VILLAGE for convenience or by either of the PARTIES for default in the performance of the duties of the PARTIES as described in the CONTRACT DOCUMENTS upon thirty (30) day's written notice provided as required herein.

SECTION 5: INDEMNIFICATION AND INSURANCE: The CONTRACTOR shall indemnify and hold harmless the VILLAGE, its trustees, officers, directors, agents, employees and representatives and assigns, from lawsuits, actions, costs (including attorneys' fees), claims or liability of any character, incurred due to the alleged negligence of the CONTRACTOR, brought because of any injuries or damages received or sustained by any person, persons or property on account of any act or omission, neglect or misconduct of said CONTRACTOR, its officers, agents and/or employees arising out of, or in performance of any of the provisions of the CONTRACT DOCUMENTS, including any claims or amounts recovered for any infringements of patent, trademark or copyright; or from any claims or amounts arising or recovered under the "Worker's Compensation Act" or any other law, ordinance, order or decree. In connection with any such claims, lawsuits, actions or liabilities, the VILLAGE, its trustees, officers, directors, agents, employees, representatives and their assigns shall have the right to defense counsel of their choice. The CONTRACTOR shall be solely liable for all costs of such defense and for all expenses, fees, judgments, settlements and all other costs arising out of such claims, lawsuits, actions or liabilities.

The Contractor shall not make any settlement or compromise of a lawsuit or claim, or fail to pursue any available avenue of appeal of any adverse judgment, without the approval of the Village and any other indemnified party. The Village or any other indemnified party, in its or their sole discretion, shall have the option of being represented by its or their own counsel. If this option is exercised, then the Contractor shall promptly reimburse the Village or other indemnified party, upon written demand, for any expenses, including but not limited to court costs, reasonable attorneys' and witnesses' fees and other expenses of litigation incurred by the Village or other indemnified party in connection therewith.

The indemnification obligation under this paragraph shall not be limited in any way by any limitations on the amount or type of damages, compensation or benefits payable by or for the benefit of Subcontractor or any indemnities under any Worker's Compensation Act, Occupational Disease Act, Disability Benefits Act, or any other employee benefits act. The Subcontractor further agrees to waive any and all liability limitations based upon the Worker's Compensation Act court interpretations or otherwise.

Execution of this Contract by the VILLAGE is contingent upon receipt of Insurance Certificates provided by the CONTRACTOR in compliance with the CONTRACT DOCUMENTS.

SECTION 6: COMPLIANCE WITH LAWS: CONTRACTOR agrees to comply with all federal, state and local laws, ordinances, statutes, rules and regulations including but not limited to all applicable provisions of the Illinois Human Rights Act (775 ILCS 5/1-101 *et seq.*) and the Illinois Prevailing Wage Act (820 ILCS 130/1 *et seq.*)

SECTION 7: FREEDOM OF INFORMATION ACT COMPLIANCE: The Illinois Freedom of Information Act (FOIA) has been amended and effective January 1, 2010. This amendment adds a new provision to Section 7 of the Act which applies to public records in the possession of a party with whom the Village of Orland Park has contracted. The Village of Orland Park will have only a very short period of time from receipt of a FOIA request to comply with the request, and there is a significant amount of work required to process a request including collating and reviewing the information.

The undersigned acknowledges the requirements of FOIA and agrees to comply with all requests made by the Village of Orland Park for public records (as that term is defined by Section 2(c) of FOIA) in the undersigned's possession and to provide the requested public records to the Village of Orland Park within two (2) business days of the request being made by the Village of Orland Park. The undersigned agrees to indemnify and hold harmless the Village of Orland Park from all claims, costs, penalty, losses and injuries (including but not limited to, attorney's fees, other professional fees, court costs and/or arbitration or other dispute resolution costs) arising out of or relating to its failure to provide the public records to the Village of Orland Park under this agreement.

SECTION 8: NOTICE: Where notice is required by the CONTRACT DOCUMENTS, it shall be considered received if it is 1) delivered in person, 2) sent by registered United States mail, return receipt requested, 3) delivered by messenger or mail service with a signed receipt, 4) sent by facsimile with an acknowledgment of receipt, or 4) by e-mail with an acknowledgment of receipt only if the PARTIES agree separately to use e-mail for providing notice. Notice shall be sent to the following:

To the VILLAGE:

Denise Domalewski, Contract Administrator
Village of Orland Park
14700 South Ravinia Avenue
Orland Park, Illinois 60462
Telephone: 708-403-6173
Facsimile: 708-403-9212
e-mail: ddomalewski@orland-park.il.us

To the CONTRACTOR:

Rick Clark
R & W Clark Construction
8012 W. Lincoln Highway
Frankfort, IL 60423
Telephone: 815-464-0246
Facsimile: 815-464-0498
e-mail: rwclark123@yahoo.com

or to such other persons or to such other addresses as may be provided by one party to the other party under the requirements of this Section.

SECTION 9: LAW AND VENUE: The law of the State of Illinois shall apply to this Agreement and venue for legal disputes shall be Cook County, Illinois.

SECTION 10: MODIFICATION: This Contract may be modified only by a written amendment signed by both PARTIES.

SECTION 11: COUNTERPARTS: This Contract may be executed in two (2) or more counterparts, each of which taken together, shall constitute one and the same instrument.

This Contract shall become effective on the date first shown herein and upon execution by duly authorized agents of the PARTIES.

FOR: THE VILLAGE

By: _____

Print name: _____

Its: _____

Date: _____

Paul G. Grimes
Village Manager

Village Manager

3/11/11

FOR: THE CONTRACTOR

By: _____

Print name: _____

Its: _____

Date: _____

R & W Clark Construction

Rick Clark

President

3/10/2011

VILLAGE OF ORLAND PARK

Terms and General Conditions for the Contract between THE VILLAGE OF ORLAND PARK (the "VILLAGE") and R&W CLARK CONSTRUCTION (the "CONTRACTOR") for CPAC Concrete Deck Installation (the "WORK") dated March 9, 2011 (the "CONTRACT").

ARTICLE 1: DUTIES OF THE PARTIES

1.1 VILLAGE'S RIGHTS AND DUTIES

- 1.1.1 Upon request of the CONTRACTOR the VILLAGE shall furnish, with reasonable promptness, information necessary for the performance of the WORK of the CONTRACT including, where needed, land surveys showing boundaries, topography, the location of utilities and a legal description of the site where the WORK is to be performed.
- 1.1.2 The VILLAGE shall furnish access to its buildings and the site of the WORK as is necessary for the performance of the WORK and shall provide, at its own expense, as needed, temporary or permanent easements, zoning and other requirements including removal of encumbrances on the land needed to permit performance of the WORK.
- 1.1.3 The VILLAGE shall have the right to stop the WORK by a written order should the CONTRACTOR fail to correct Work not in accordance with the Contract Documents which will remain in effect until the WORK is corrected without giving rise to any duty on the part of the VILLAGE to stop the WORK for the benefit of the CONTRACTOR or any other entity.
- 1.1.4 The VILLAGE may, if the CONTRACTOR does not correct Work to make it conform to the Contract Documents, or cure a default, with reasonable promptness after receiving a written notice from the VILLAGE, correct the default itself and deduct the reasonable cost of the correction or cure from the amounts owed to the CONTRACTOR.

1.2 CONTRACTOR'S RIGHTS AND DUTIES

- 1.2.1 The CONTRACTOR shall perform the WORK in accordance with the Contract Documents.
- 1.2.2 The CONTRACTOR shall examine existing conditions and take field measurements to facilitate the performance of the WORK and shall report to the VILLAGE or, where applicable, to the Architect, any errors, inconsistencies or omissions discovered. Contractor is not required to determine whether the Contract Documents conform to applicable local, state or federal statutes, ordinances, codes, rules or regulations, but where such nonconformity is found, Contractor shall report such to the VILLAGE, or where applicable, to the Architect.
- 1.2.3 Contractor shall pay for all material and labor necessary for the performance of the WORK and, unless agreed otherwise with the VILLAGE in a separate written document, for all utilities required such as light, heat and water.
- 1.2.4 Contractor warrants that the WORK shall contain material and equipment of good

quality that is new and that the WORK and workmanship shall be free from defects for one (1) year after final payment or the length of time guaranteed under the warranty provided by the CONTRACTOR, whichever is greater. Where there are deficiencies, Contractor agrees to correct them with reasonable promptness after receiving notice of said deficiencies from the VILLAGE. All manufacturers' guarantees and warranties shall be delivered to the VILLAGE prior to the issuance of final payment.

- 1.2.5 Contractor shall work expeditiously to complete the WORK by the agreed upon date and, where necessary to accomplish that goal, shall work overtime without additional compensation.
- 1.2.6 Contractor shall seek, obtain and pay for all required building permits, licenses, and governmental inspections of the WORK.
- 1.2.7 Contractor shall comply with all local, state and federal statutes, ordinances, codes, rules, regulations and all case law pertaining to the performance of the WORK, including but not limited to all of the applicable provisions of the Illinois Prevailing Wage Act (820 ILCS 130/1 *et seq.*) and the Illinois Human Rights Act (775 ILCS 5/1-01 *et seq.*) Neither the CONTRACTOR nor its Subcontractors shall engage in any prohibited form of discrimination in employment as defined in the Illinois Human Rights Act. The CONTRACTOR shall maintain, and require that its Subcontractors maintain, policies of equal employment opportunity which shall prohibit discrimination against any employee or applicant for employment on the basis of race, religion, color, sex, national origin, ancestry, citizenship status, age, marital status, physical or mental disability unrelated to the individual's ability to perform the essential functions of the job, association with a person with a disability, or unfavorable discharge from military service. Contractors and all Subcontractors shall comply with all requirements of the Act including maintaining a sexual harassment policy and of the Rules of the Illinois Department of Human Rights with regard to posting information on employees' rights under the Act. Contractors and all Subcontractors shall place appropriate statements identifying their companies as equal opportunity employers in all advertisements for workers to be employed in work to be performed under the CONTRACT.
- 1.2.8 Contractor will not be relieved of any obligation to the VILLAGE due to failure to examine or receive documents, visit or become familiar with conditions or from facts of which Contractor should have been aware and Village, as existing law may allow, shall reject all claims related thereto.

ARTICLE 2: CONTRACT DOCUMENTS

2.1 The Contract Documents consist of the following items:

- .1 Agreement between the parties
- .2 General Conditions to the Agreement
- .3 Special Conditions to the Agreement, if any
- .4 The Project Manual dated January 13, 2011 which includes
 - Instructions to the Bidders

- Invitation to Bid
 - Specifications and Drawings, if any
- .5 Accepted Bid Proposal, dated January 27, 2011, as it conforms to the bid requirements
- .6 Addenda, dated January 26, 2011
- .7 Required Certificates of Insurance
- .8 Required Certifications
- .9 ~~Performance and Payment Bonds if required~~

ARTICLE 3: PAYMENTS AND COMPLETION

3.1 The VILLAGE requires for each Application for Payment, a properly completed Contractor's Affidavit setting out, under oath, the name, address and amount due or to become due, of each subcontractor, vendor, supplier or other appropriate party included in that payment. For every party listed the CONTRACTOR shall also provide a full or partial waiver of lien, as appropriate, before a payment will be made to the CONTRACTOR. The CONTRACTOR's partial or final waiver of lien must be included. Payment certificates shall not be issued by Architect or payment shall not be made by the VILLAGE without such mechanics' lien waivers and contractors' sworn statements unless they are conditioned upon receipt of such waivers and statements.

3.2 No certificate shall be issued in favor of the CONTRACTOR and no payment will be made by the VILLAGE for material not actually installed and built into the WORK without written authorization for the VILLAGE.

3.3 Upon satisfaction of the terms and conditions of the CONTRACT, the CONTRACTOR agrees to provide the VILLAGE with a final release and waiver of all liens covering all of the WORK performed under the CONTRACT relative to the project prior to issuance of final payment. Said final waiver of lien shall identify and state that all Subcontractors have been paid in full and there are no contract balances outstanding and owed to any Subcontractor.

3.4 All payments shall be made to Contractor by Village pursuant to the provisions of the Local Government Prompt Payment Act (50 ILCS 505/1 *et seq.*)

ARTICLE 4: TAXES

4.1 The VILLAGE is a public body and is exempt from excise, sales and use taxes and will furnish Contractor with exemption numbers as required. Contractor shall not include any such taxes in its cost figures.

ARTICLE 5: INSPECTION OF MATERIALS

5.1 The VILLAGE shall have a right to inspect any materials or equipment to be used in carrying out this contract. The CONTRACTOR shall be responsible for the contracted quality and standards of all materials, equipment, components or completed work finished under this contract up to the time of final acceptance by the VILLAGE. Materials, equipment, components or completed work not complying therewith may be rejected by the VILLAGE and shall be removed and replaced by the CONTRACTOR at no cost to the VILLAGE.

ARTICLE 6: ASSIGNMENT

6.1 The CONTRACTOR's duties and obligations under the CONTRACT shall not be assigned without the express written consent of the VILLAGE.

6.2 Work not performed by the CONTRACTOR with its own forces shall be performed by Subcontractors or Sub-subcontractors. The CONTRACTOR shall be responsible for management of the Subcontractors in the performance of their Work.

6.3 The CONTRACTOR shall not contract with anyone to whom the VILLAGE has a reasonable objection.

6.4 The CONTRACTOR shall prepare all Subcontracts and shall have full discretion to negotiate their terms, subject to the VILLAGE's reasonable requirements or objections as to form and content.

6.5 By appropriate agreement, written where legally required for validity, the CONTRACTOR shall require each Subcontractor, to the extent of the WORK to be performed by the Subcontractor, to be bound to the CONTRACTOR by terms of the Contract Documents, and to assume toward the CONTRACTOR all the obligations and responsibilities, including the responsibility for safety of the Subcontractor's Work, which the CONTRACTOR, by these Documents, assumes toward the VILLAGE. Each subcontract agreement shall preserve and protect the rights of the VILLAGE under the Contract Documents with respect to the work to be performed by the Subcontractor so that subcontracting thereof will not prejudice such rights, and shall allow to the Subcontractor, unless specifically provided otherwise in the subcontract agreement, the benefit of all rights, remedies and redress against the CONTRACTOR that the CONTRACTOR, by the Contract Documents, has against the VILLAGE. Where appropriate, the CONTRACTOR shall require each Subcontractor to enter into similar agreements with Sub-subcontractors. The CONTRACTOR shall make available to each proposed Subcontractor, prior to the execution of the subcontract agreement, copies of the Contract Documents to which the Subcontractor will be bound, and, upon written request of the Subcontractor, identify to the Subcontractor terms and conditions of the proposed subcontract agreement which may be at variance with the Contract Documents. Subcontractors will similarly make copies of applicable portions of such documents available to their respective proposed Sub-subcontractors.

ARTICLE 7: GUARANTEES AND WARRANTIES

7.1 All guarantees and warranties required shall be furnished by the CONTRACTOR and shall be delivered to the VILLAGE before final voucher on the CONTRACT is issued.

7.2 Contractor shall supply the VILLAGE with "as-built" plans prior to the VILLAGE making the final payment.

ARTICLE 8: DEFAULT

8.1 If the CONTRACTOR fails to begin the WORK under this contract within the time specified, or fails to perform the WORK with sufficient workmen, equipment or materials to insure the completion of said Work within the specified time, or shall perform the WORK in an unsatisfactory manner, or shall neglect or refuse to remove materials or perform anew such work as shall be rejected as defective or unsuitable by reason of defect in material or workmanship or by reason of noncompliance with the

specifications, or shall discontinue the prosecution of the WORK, or if the CONTRACTOR shall become insolvent or be declared bankrupt, or shall make an assignment for the benefit of creditors, or from any other cause whatsoever shall fail to carry on the WORK in an acceptable manner, the VILLAGE shall give notice to the CONTRACTOR and his surety in writing specifying such failure, delay, neglect, refusal or default, and if the CONTRACTOR, within a period of ten (10) calendar days after such notice, shall not proceed in accordance therewith, then the VILLAGE shall have full power and authority to declare the forfeiture of this contract, and to forfeit the rights of the CONTRACTOR in this contract.

8.2 Upon declaration of Contractor's default, the VILLAGE may, at his option, call upon the surety to complete the WORK in accordance with the terms of this contract or may take over the WORK, including any materials and equipment on the work site as may be suitable and acceptable to the VILLAGE and may complete the WORK by or on its own force account, or may enter into a new contract for the completion of the WORK, or may use such other methods as shall be required for the completion of the WORK in an acceptable manner.

8.3 All costs and charges incurred by the VILLAGE, together with the cost of completing the WORK shall be deducted from any moneys due or which may become due on this contract. In case the expense so incurred by the VILLAGE shall be less than the sum which would have been payable under this contract if it had been completed by the CONTRACTOR and had not been forfeited by the VILLAGE, then the CONTRACTOR shall be entitled to receive the difference, and in case such expense shall exceed the sum which would have been payable under this contract, the CONTRACTOR and the surety shall be liable and shall pay to the VILLAGE the amount of such excess.

ARTICLE 9: DISPUTES AND VENUE

9.1 If an Architect or Engineer has contracted with the VILLAGE to administer the CONTRACT between Village and Contractor, disputes shall be handled with the involvement of the Architect or Engineer according to the terms of the CONTRACT between the VILLAGE and the Architect or Engineer and any reference made herein to "Architect" shall be read as "Engineer" where applicable. In any other case, disputes concerning a question of fact under the CONTRACT shall be expressed in writing by the parties and, if within seven (7) days after receipt of such notice the parties have disposed of the dispute by agreement, the dispute, as it was expressed in writing by the parties, shall be subject to mediation under terms agreed to by the parties. Pending final decision of a dispute hereunder, the parties shall proceed diligently with the performance of the CONTRACT.

9.2 Any legal action taken by either party shall be decided based upon the laws of the State of Illinois and venue for such disputes shall be Cook County, Illinois.

ARTICLE 10: CONTRACT TIME

10.1 Time is of the essence of the CONTRACT. Village shall not grant, and Contractor shall not seek damages for delays; however, Village shall grant an increase in the Contract Time for delay not caused by Contractor, its Subcontractors or others for whose actions Contractor is liable.

ARTICLE 11: INSURANCE AND INDEMNIFICATION

11.1 Insurance Requirements

11.1.1 The successful bidder shall, within ten (10) business days of said receipt of notice of award of the CONTRACT, furnish to the VILLAGE a certificate of insurance showing the VILLAGE, its trustees, officers, directors, agents, employees, representatives and assigns as additional insureds to the General Liability and Automobile Liability policies by appropriate endorsement. Such coverages shall be placed with a provider acceptable to the VILLAGE, which is licensed to do business in the State of Illinois, and that maintains a minimum A. M. Best rating of A VII. The insurance coverages afforded under the CONTRACTOR's General Liability insurance policies shall be primary and non-contributory to any insurance carried independently by the Indemnitees. A Waiver of Subrogation in favor of the Additional Insureds shall apply to General liability and Worker's Compensation. Certificates of insurance must state that the insurer shall provide the VILLAGE with thirty (30) days prior written notice of any change in, or cancellation of required insurance policies. All required insurance shall be maintained by the CONTRACTOR in full force and effect during the life of the CONTRACT, and until such time as all work has been approved and accepted by the VILLAGE. This provision constitutes the VILLAGE's continuing demand for such certificates and endorsement(s) or true and correct copies thereof and the obligation to provide such insurance coverage shall be in full force and effect during the life of the CONTRACT. Failure of the VILLAGE to request such certificates and endorsements shall not relieve the CONTRACTOR of these obligations to provide insurance.

The amounts and types of insurance required are:

.1 Worker's Compensation: STATUTORY coverage for all persons whom the CONTRACTOR may employ directly or through subcontractors in carrying out the WORK under this contract. Such insurance shall hold the VILLAGE free and harmless of all personal injuries of all persons whom the CONTRACTOR may employ directly or through Subcontractors.

.2 Employers Liability: \$500,000 minimum liability.

.3 Comprehensive General Liability; including Bodily Injury and Property Damage.

\$1,000,000 Each Occurrence - Combined Single Limit
\$2,000,000 Aggregate - Completed Operations
\$2,000,000 Each Occurrence - Blanket Contractual Liability

.4 Comprehensive Automobile Liability, Owned, Non-owned and Hired:

\$1,000,000 for Combined Single Limit.

.5 Umbrella/Excess Liability:

\$2,000,000 Each Occurrence

11.1.2 Contractor shall cause each Subcontractor to maintain insurance of the type specified above. When requested by the VILLAGE, Contractor shall furnish copies of certificates of insurance evidencing coverage for each Subcontractor.

11.2 Indemnification

11.2.1 The CONTRACTOR shall indemnify and hold harmless the VILLAGE, its trustees, officers, directors, agents, employees and representatives and assigns, from lawsuits, actions, costs (including attorneys' fees), claims or liability of any character, incurred due to the alleged negligence of the CONTRACTOR, brought because of any injuries or damages received or sustained by any person, persons or property on account of any act or omission, neglect or misconduct of said CONTRACTOR, its officers, agents and/or employees arising out of, or in performance of any of the provisions of the Contract Documents, including any claims or amounts recovered for any infringements of patent, trademark or copyright; or from any claims or amounts arising or recovered under the "Worker's Compensation Act" or any other law, ordinance, order or decree. In connection with any such claims, lawsuits, actions or liabilities, the VILLAGE, its trustees, officers, directors, agents, employees, representatives and their assigns shall have the right to defense counsel of their choice. The CONTRACTOR shall be solely liable for all costs of such defense and for all expenses, fees, judgments, settlements and all other costs arising out of such claims, lawsuits, actions or liabilities.

11.2.2 The CONTRACTOR shall not make any settlement or compromise of a lawsuit or claim, or fail to pursue any available avenue of appeal of any adverse judgment, without the approval of the VILLAGE and any other indemnified party. The VILLAGE or any other indemnified party, in its or their sole discretion, shall have the option of being represented by its or their own counsel. If this option is exercised, then the CONTRACTOR shall promptly reimburse the VILLAGE or other indemnified party, upon written demand, for any expenses, including but not limited to court costs, reasonable attorneys' and witnesses' fees and other expenses of litigation incurred by the VILLAGE or other indemnified party in connection therewith.

ARTICLE 12: PERFORMANCE AND PAYMENT BONDS

~~12.1 The CONTRACTOR shall furnish Performance and Payment Bonds acceptable to the VILLAGE in the full amount of the CONTRACT. Bonds shall be from a surety licensed to do business in Illinois and said surety shall have a minimum A.M. Best rating of A-V. Each Bond shall require a time period during which the Bond can be called limited only to the extent required by Illinois law.~~

ARTICLE 13: EXECUTION OF CONTRACT

13.1 Execution of the CONTRACT between Village and Contractor is contingent upon receipt of required Certificates of Insurance, required signed certifications and required Performance and Payment Bonds.

ARTICLE 14: CHANGES IN THE WORK

14.1 All changes in the WORK must be approved by the VILLAGE in a written document. Any change order or series of change orders that increase or decrease the Contract Sum by a total of \$10,000 or more or that increase or decrease the Contract Time by thirty (30) days or more must be accompanied by a written determination signed by the VILLAGE or its designee finding that the change was not reasonably foreseeable at the time the CONTRACT was signed, the change is germane to the CONTRACT or the change is in the best interest of the VILLAGE. Any change increasing the original Contract Sum by fifty percent (50%) or more must be re-bid by the VILLAGE as required by law.

ARTICLE 15: TERMINATION

15.1 The VILLAGE may, at any time, terminate the CONTRACT for the VILLAGE's convenience and without cause upon written notice to the CONTRACTOR and payment for all Work directed to be performed prior to the effective date of termination along with reasonable overhead and profit.

BIDDER SUMMARY SHEET

CONCRETE DECK INSTALLATION
Project Name

IN WITNESS WHEREOF, the parties hereto have executed this Bid as of date shown below.

Firm Name: R & W CLARK CONSTRUCTION

Address: 8012 W. LINCOLN HIGHWAY

City, State, Zip Code: FRANKFORT, IN 60423

Contact Person: RICK CLARK

FEIN #: 36-3352350

Phone: (815) 464-0246 Fax: (815) 464-0498

E-mail Address: RW CLARK 123 @ YAHOO.COM

RECEIPT OF ADDENDA: The receipt of the following addenda is hereby acknowledged:

Addendum No. 1, Dated 1/13/2011

Addendum No. , Dated

Deck Plan S-2 (page 6) \$ 11,000-

Deck Plan S-3 (page 7) \$ 5,800-

TOTAL BID PRICE: \$ 16,800-

Signature of Authorized Signee: [Signature]

Title: PRESIDENT Date: 1/27/2010

BUSINESS ORGANIZATION:

✓ Sole Proprietor: An individual whose signature is affixed to this bid.

Partnership: Attach sheet and state full names, titles and address of all responsible principals and/or partners. Provide percent of ownership and a copy of partnership agreement.

Corporation: State of incorporation: _____
Provide a disclosure of all officers and principals by name and business address, date of incorporation and indicate if the corporation is authorized to do business in Illinois.

In submitting this bid, it is understood that the Village of Orland Park reserves the right to reject any or all bids, to accept an alternate bid, and to waive any informalities in any bid.

In compliance with your Invitation to Bid, and subject to all conditions thereof, the undersigned offers and agrees, if this bid is accepted, to furnish the services as outlined.

R+W CLARK CONSTRUCTION (Corporate Seal)
Business Name

[Signature] RICK CLARK
Signature Print or type name

President 1/27/2010
Title Date

**CERTIFICATION OF ELIGIBILITY
TO ENTER INTO PUBLIC CONTRACTS**

IMPORTANT: **THIS CERTIFICATION MUST BE EXECUTED.**


I, RICK CLARK, being first duly sworn certify
and say that I am SOLE OWNER
(insert "sole owner," "partner," "president," or other proper title)
of R&W CLARK CONSTRUCTION, the Prime
Contractor submitting this proposal, and that the Prime Contractor is not barred from
contracting with any unit of state or local government as a result of a violation of either Section
33E-3, or 33E-4 of the Illinois Criminal Code, or of any similar offense of "bid-rigging" or "bid-
rotating" of any state or of the United States.



Signature of Person Making Certification

Subscribed and Sworn To
Before Me This 27 Day
of JANUARY, 2011.

Colleen Clark
Notary Public

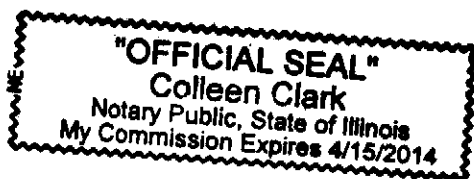

EQUAL EMPLOYMENT OPPORTUNITY

Section I. This EQUAL EMPLOYMENT OPPORTUNITY CLAUSE is required by the Illinois Human Rights Act and the Rules and Regulations of the Illinois Department of Human Rights published at 44 Illinois Administrative Code Section 750, et seq.

Section II. In the event of the Contractor's noncompliance with any provision of this Equal Employment Opportunity Clause, the Illinois Human Right Act, or the Rules and Regulations for Public Contracts of the Department of Human Rights (hereinafter referred to as the Department) the Contractor may be declared non-responsible and therefore ineligible for future contracts or subcontracts with the State of Illinois or any of its political subdivisions or municipal corporations, and this agreement may be canceled or avoided in whole or in part, and such other sanctions or penalties may be imposed or remedies involved as provided by statute or regulation.

During the performance of this Agreement, the Contractor agrees:

- A. That it will not discriminate against any employee or applicant for employment because of race, color, religion, sex, national origin or ancestry; and further that it will examine all job classifications to determine if minority persons or women are underutilized and will take appropriate affirmative action to rectify any such underutilization.
- B. That, if it hires additional employees in order to perform this Agreement, or any portion hereof, it will determine the availability (in accordance with the Department's Rules and Regulations for Public Contracts) of minorities and women in the area(s) from which it may reasonably recruit and it will hire for each job classification for which employees are hired in such a way that minorities and women are not underutilized.
- C. That, in all solicitations or advertisements for employees placed by it or on its behalf, it will state that all applicants will be afforded equal opportunity without discrimination because of race, color, religion, sex, marital status, national origin or ancestry, age, or physical or mental handicap unrelated to ability, or an unfavorable discharge from military service.
- D. That it will send to each labor organization or representative of workers with which it has or is bound by a collective bargaining or other agreement or understanding, a notice advising such labor organization or representative of the Contractor's obligations under the Illinois Human Rights Act and Department's Rules and Regulations for Public Contract.
- E. That it will submit reports as required by the Department's Rules and Regulations for Public Contracts, furnish all relevant information as may from time to time be requested by the Department or the contracting agency, and in all respects comply with the Illinois Human Rights Act and Department's Rules and Regulations for Public Contracts.
- F. That it will permit access to all relevant books, records, accounts and work sites by personnel of the contracting agency and Department for purposes of investigation to

ascertain compliance with the Illinois Human Rights Act and Department's Rules and Regulations for Public Contracts.

G. That it will include verbatim or by reference the provisions of this Equal Employment Opportunity Clause in every subcontract it awards under which any portion of this Agreement obligations are undertaken or assumed, so that such provisions will be binding upon such subcontractor. In the same manner as the other provisions of this Agreement, the Contractor will be liable for compliance with applicable provisions of this clause by such subcontractors; and further it will promptly notify the contracting agency and the Department in the event any subcontractor fails or refuses to comply therewith. In addition, the Contractor will not utilize any subcontractor declared by the Illinois Human Rights Department to be ineligible for contracts or subcontracts with the State of Illinois or any of its political subdivisions or municipal corporations.

Section III. For the purposes of subsection G of Section II, "subcontract" means any agreement, arrangement or understanding, written or otherwise, between the Contractor and any person under which any portion of the Contractor's obligations under one or more public contracts is performed, undertaken or assumed; the term "subcontract", however, shall not include any agreement, arrangement or understanding in which the parties stand in the relationship of an employer and an employee, or between a Contractor or other organization and its customers.

ACKNOWLEDGED AND AGREED TO:

NAME: R & W Cedar Cove

SIGNATURE: [Signature]

WITNESS: Maureen Clark

DATE: 1/27/2010

**CERTIFICATION OF COMPLIANCE WITH THE
ILLINOIS PREVAILING WAGE ACT
(820 ILCS 130/0.01, et seq.)**


It is hereby stipulated and certified to the Village of Orland Park, that the undersigned Contractor shall pay not less than the prevailing hourly rate of wages, the generally prevailing rate of hourly wages for legal holiday and overtime work, and the prevailing hourly rate for welfare and other benefits as determined by the Illinois Department of Labor and as set forth in the schedule of prevailing wages for this contract to all laborers, workers and mechanics performing work under this contract. The undersigned Contractor further stipulates and certifies that he/she/it has maintained a satisfactory record of Prevailing Wage Act compliance with no significant Prevailing Wage Act violations for the past three (3) years. In accordance with Public Act 94-0515, the Contractor will submit to the Village certified payroll records (to include for every worker employed on the project the name, address, telephone number, social security number, job classification, hourly wages paid in each pay period, number of hours worked each day and starting and ending time of work each day) on a monthly basis, along with a statement affirming that such records are true and accurate, that the wages paid to each worker are not less than the required prevailing rate and that the Contractor is aware that knowingly filing false records is a Class B Misdemeanor.

Contractor: R & W Clark Const

By: [Signature]
(Authorized Officer)

Subscribed and Sworn to
before me this 27 day
of JAN, 2011

Colleen Clark
Notary Public

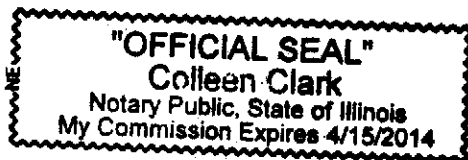

**VILLAGE OF ORLAND PARK
CONTRACTOR'S CERTIFICATION
SEXUAL HARASSMENT, TAX & SUBSTANCE ABUSE**

Rock Clark, having been first duly sworn deposes and states as follows:
(Officer or Owner of Company)

ROW CLARK CONSS, having submitted a proposal for:
(Name of Company)

CONCRETE DECK INSTALLATION
(PROJECT)

to the Village of Orland Park, Illinois, hereby certifies that the undersigned Contractor:

1. has a written sexual harassment policy in place in full compliance with 775 ILCS 5/2-105(A)(4).
2. is not delinquent in the payment of any tax administered by the Illinois Department of Revenue, or if:
 - a. it is contesting its liability for the tax or the amount of tax in accordance with procedures established by the approved Revenue Act; or
 - b. it has entered into an agreement with the Department of Revenue for payment of all taxes due and is currently in compliance with that agreement.

3. is in full compliance with the Federal Highway Administration Rules on Controlled Substances and Alcohol Use and Testing, 49 CFR Parts 40 and 382 and that
ROW CLARK CONSS is/are currently participating
(Name of employee/driver or "all employee drivers")
in a drug and alcohol testing program pursuant to the aforementioned rules.

4A. has in place a written program which meets or exceeds the program requirements of the Substance Abuse Prevention on Public Works Projects Act (Public Act 95-0635), and has provided a written copy thereof to the Village of Orland Park; or

☒ 4B. has in place a collective bargaining agreement which deals with the subject matter of the Substance Abuse Prevention on Public Works Projects Act (Public Act 95-0635).

(Check either 4A or 4B, depending upon which certification is correct.)

By: [Signature]
Officer or Owner of Company named above

Subscribed and sworn to
Before me this 27
Day of JANUARY, 2011.

Colleen Clark
Notary Public



APPRENTICESHIP AND TRAINING PROGRAM CERTIFICATION

I, Rick Clark, having been first duly sworn depose
and state as follows:

I, Rick Clark, am the duly authorized
agent for RW Clark Const., which has

submitted a bid to the Village of Orland Park for

CONCRETE DECK INSTALLATION and I hereby certify
(Name of Project)

that RW Clark Const.
(Name of Company)


participates in apprenticeship and training programs approved and registered with
the United States Department of Labor Bureau of Apprenticeship and Training.

By: [Signature]

Title: PRESIDENT

Subscribed and Sworn to
Before me this 27
Day of JAN, 2011

Colleen Clark
Notary Public

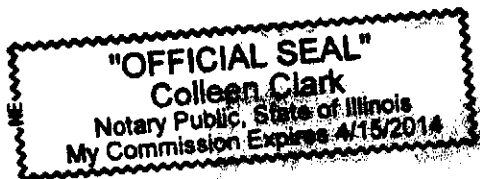

REFERENCES

(Please type)

ORGANIZATION City of BATAVIA

ADDRESS _____

CITY, STATE, ZIP BATAVIA, IL

PHONE NUMBER 630-669-5077

CONTACT PERSON BOB ROGERS

DATE OF PROJECT 1/2008

ORGANIZATION MCDONOUGH ASSOCIATES

ADDRESS _____

CITY, STATE, ZIP ORLAND PARK, IL

PHONE NUMBER 708-226-9261

CONTACT PERSON TIM WERNER

DATE OF PROJECT 1/2009

ORGANIZATION ENGINEERING RESOURCE ASSOCIATES

ADDRESS _____


CITY, STATE, ZIP WARRANDILL, IL

PHONE NUMBER 630-393-3060

CONTACT PERSON JOHN MAYOR

DATE OF PROJECT 11/2010

Bidder's Name: REW CLARK CONSTRUCTION

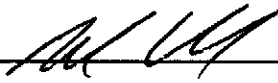Signature & Date:  1/27/2011

INSURANCE REQUIREMENTS

Please submit a policy Specimen Certificate of Insurance showing bidder's current coverage's

WORKERS COMPENSATION & EMPLOYER LIABILITY

\$500,000 – Each Accident
\$500,000 – Policy Limit
\$500,000 – Each Employee
Waiver of Subrogation in favor of the Village of Orland Park

AUTOMOBILE LIABILITY

\$1,000,000 – Combined Single Limit
Additional Insured Endorsement in favor of the Village of Orland Park

GENERAL LIABILITY (Occurrence basis)

\$1,000,000 – Each Occurrence
\$2,000,000 – General Aggregate Limit
\$1,000,000 – Personal & Advertising Injury
\$2,000,000 – Products/Completed Operations Aggregate
Additional Insured Endorsement & Waiver of Subrogation in favor of the Village of Orland Park

EXCESS LIABILITY (Umbrella-Follow Form Policy)

\$2,000,000 – Each Occurrence
\$2,000,000 – Aggregate
EXCESS MUST COVER: General Liability, Automobile Liability, Workers Compensation

Any insurance policies providing the coverage required of the Contractor, shall be specifically endorsed to identify "The Village of Orland Park, and their respective officers, trustees, directors, employees and agents as Additional Insureds on a primary/non-contributory basis with respect to all claims arising out of operations by or on behalf of the named insured." If the named insureds have other applicable insurance coverage, that coverage shall be deemed to be on an excess or contingent basis. The policies shall also contain a Waiver of Subrogation in favor of the Additional Insureds in regards to General Liability and Workers Compensation coverage's. The certificate of insurance shall also state this information on its face. Certificates of insurance must state that the insurer shall provide the Village with thirty (30) days prior written notice of any change in, or cancellation of required insurance policies. The words "endeavor to" and "but failure to do so shall impose no obligation or liability of any kind upon the insurer, its agents or representatives" must be stricken from all Certificates of Insurance submitted to the Village. Any insurance company providing coverage must hold an A VII rating according to Best's Key Rating Guide. Permitting the contractor, or any subcontractor, to proceed with any work prior to our receipt of the foregoing certificate and endorsement however, shall not be a waiver of the contractor's obligation to provide all of the above insurance.

The bidder agrees that if they are the selected contractor, within ten days after the date of notice of the award of the contract and prior to the commencement of any work, you will furnish evidence of Insurance coverage providing for at minimum the coverages and limits described above directly to the Village of Orland Park, Denise Domalewski, Contract Administrator, 14700 S. Ravinia Avenue, Orland Park, IL 60462. Failure to provide this evidence in the time frame specified and prior to beginning of work may result in the termination of the Village's relationship with the selected bidder and the bid will be awarded to the next lowest bidder or result in creation of a new bid.

ACCEPTED & AGREED THIS 27 DAY OF JANUARY, 2011

Signature

Rich Clark Pres
Printed Name & Title

Authorized to execute agreements for:

POW CLARK CON
Name of Company



CERTIFICATE OF LIABILITY INSURANCE

OP ID: JF

DATE (MM/DD/YYYY)

03/11/11

THIS CERTIFICATE IS ISSUED AS A MATTER OF INFORMATION ONLY AND CONFERS NO RIGHTS UPON THE CERTIFICATE HOLDER. THIS CERTIFICATE DOES NOT AFFIRMATIVELY OR NEGATIVELY AMEND, EXTEND OR ALTER THE COVERAGE AFFORDED BY THE POLICIES BELOW. THIS CERTIFICATE OF INSURANCE DOES NOT CONSTITUTE A CONTRACT BETWEEN THE ISSUING INSURER(S), AUTHORIZED REPRESENTATIVE OR PRODUCER, AND THE CERTIFICATE HOLDER.

IMPORTANT: If the certificate holder is an ADDITIONAL INSURED, the policy(ies) must be endorsed. If SUBROGATION IS WAIVED, subject to the terms and conditions of the policy, certain policies may require an endorsement. A statement on this certificate does not confer rights to the certificate holder in lieu of such endorsement(s).

PRODUCER Insure-Rite, Inc. 3901 West 95th Street Evergreen Park, IL 60805 708-636-8484		CONTACT NAME: _____ PHONE: _____ FAX: _____ (A/C, No.) (A/C, No.) E-MAIL: _____ ADDRESS: _____ PRODUCER CUSTOMER ID #: RAWCL-1													
INSURED R & W Clark Construction, Inc. 8012 W Lincoln Hwy Frankfort, IL 60423		INSURER(S) AFFORDING COVERAGE <table border="1"> <tr> <td>INSURER A: Employers Mutual Insurance Co.</td> <td>NAIC # 21415</td> </tr> <tr> <td>INSURER B: Travelers</td> <td>25615</td> </tr> <tr> <td>INSURER C:</td> <td></td> </tr> <tr> <td>INSURER D:</td> <td></td> </tr> <tr> <td>INSURER E:</td> <td></td> </tr> <tr> <td>INSURER F:</td> <td></td> </tr> </table>		INSURER A: Employers Mutual Insurance Co.	NAIC # 21415	INSURER B: Travelers	25615	INSURER C:		INSURER D:		INSURER E:		INSURER F:	
INSURER A: Employers Mutual Insurance Co.	NAIC # 21415														
INSURER B: Travelers	25615														
INSURER C:															
INSURER D:															
INSURER E:															
INSURER F:															

COVERAGES

CERTIFICATE NUMBER:

REVISION NUMBER:

THIS IS TO CERTIFY THAT THE POLICIES OF INSURANCE LISTED BELOW HAVE BEEN ISSUED TO THE INSURED NAMED ABOVE FOR THE POLICY PERIOD INDICATED. NOTWITHSTANDING ANY REQUIREMENT, TERM OR CONDITION OF ANY CONTRACT OR OTHER DOCUMENT WITH RESPECT TO WHICH THIS CERTIFICATE MAY BE ISSUED OR MAY PERTAIN, THE INSURANCE AFFORDED BY THE POLICIES DESCRIBED HEREIN IS SUBJECT TO ALL THE TERMS, EXCLUSIONS AND CONDITIONS OF SUCH POLICIES. LIMITS SHOWN MAY HAVE BEEN REDUCED BY PAID CLAIMS.

INSR LTR	TYPE OF INSURANCE	ADCL (SUBM) (RTR) (W/D)	POLICY NUMBER	POLICY EFF (MM/DD/YYYY)	POLICY EXP (MM/DD/YYYY)	LIMITS
A	GENERAL LIABILITY ☒ COMMERCIAL GENERAL LIABILITY ☐ CLAIMS MADE ☒ HOURLY GEN'L AGGREGATE LIMIT APPLIED FOR ☒ POLICY ☐ PROTECT ☐ LTR	X X	4X3582111	06/18/10	06/18/11	EACH OCCURRENCE \$ 1,000,000 DAMAGE TO RENTED PREMISES (For accident) \$ 300,000 MEDICAL (Any one person) \$ 5,000 PERSONAL & ADV INJURY \$ 1,000,000 GENERAL AGGREGATE \$ 2,000,000 PRODUCTS - COMPOUNDING \$ 2,000,000
A	AUTOMOBILE LIABILITY ☒ ANY AUTO ☒ ALL OWNED/LEASED ☐ RENTED/LEASED ☐ NON OWNED/LEASED	X	4X3582111	10/11/10	06/18/11	COMBINED SINGLE LIMIT (Per accident) \$ 1,000,000 BODILY INJURY (Per person) \$ BODILY INJURY (Per accident) \$ PROPERTY DAMAGE (Per accident) \$ \$ \$
A	UMBRELLA LIAB EXCESS LIAB DEDUCTIBLE RETENTION \$ 10,000	X	4X3582111	06/18/10	06/18/11	EACH OCCURRENCE \$ 2,000,000 AGGREGATE \$ 2,000,000 \$ \$
A	WORKERS COMPENSATION AND EMPLOYERS' LIABILITY ANY PROPRIETOR/PARTNER/EXECUTIVE OFFICER/OWNER/LEASER/LOCATOR (Mandatory in NH) If yes, describe under DESCRIPTION OF OPERATIONS below	Y/N N/A X	4X3582111	06/18/10	06/18/11	☒ WORKSTATS ☐ LTD ☐ DIS ☐ BEN EL DISEASE/ACCIDENT \$ 500,000 EL DISEASE/ACCIDENT \$ 600,000 EL DISEASE - INDUSTRY LIMIT \$ 600,000 Repl Cost \$ 50,000
A	Leased Equipment		4X3582111	06/18/10	06/18/11	Repl Cost \$ 50,000

DESCRIPTION OF OPERATIONS / LOCATIONS / VEHICLES (Attach ACORD 101, Additional Remarks Schedule, if more space is required)

Certificate Holder is listed as additional insured on the general liability and auto liability policy and with a waiver of subrogation on the general liability and workers compensation only effective as of 3-11-11

JOB SITE: Installing Deck In Centennial Park

CERTIFICATE HOLDER

CANCELLATION

VILORLA

Village of Orland Park
 14700 S. Ravinia
 Orland Park, IL 60462

SHOULD ANY OF THE ABOVE DESCRIBED POLICIES BE CANCELLED BEFORE THE EXPIRATION DATE THEREOF, NOTICE WILL BE DELIVERED IN ACCORDANCE WITH THE POLICY PROVISIONS.

AUTHORIZED REPRESENTATIVE

© 1988-2009 ACORD CORPORATION. All rights reserved.