

FIRE WALL LEGEND	
	EXISTING FIRE WALL CONSTRUCTION
	NEW 2 HOUR FIRE WALL CONSTRUCTION
	NEW 3 HOUR FIRE WALL CONSTRUCTION


SPRINKLERING LEGEND	
	UNSPRINKLERED
	SPRINKLERED

PARTIAL EXISTING LOWER LEVEL SPRINKLERING PLAN
SCALE: 1/32"=1'-0"
0' 16' 32' 64'

EXISTING CAMPUS SPRINKLERING PLAN
SCALE: 1/16"=1'-0"
0' 8' 16' 32'

PARTIAL PROPOSED LOWER LEVEL SPRINKLERING PLAN
SCALE: 1/32"=1'-0"
0' 16' 32' 64'

PROPOSED CAMPUS SPRINKLERING PLAN
SCALE: 1/16"=1'-0"
0' 8' 16' 32'

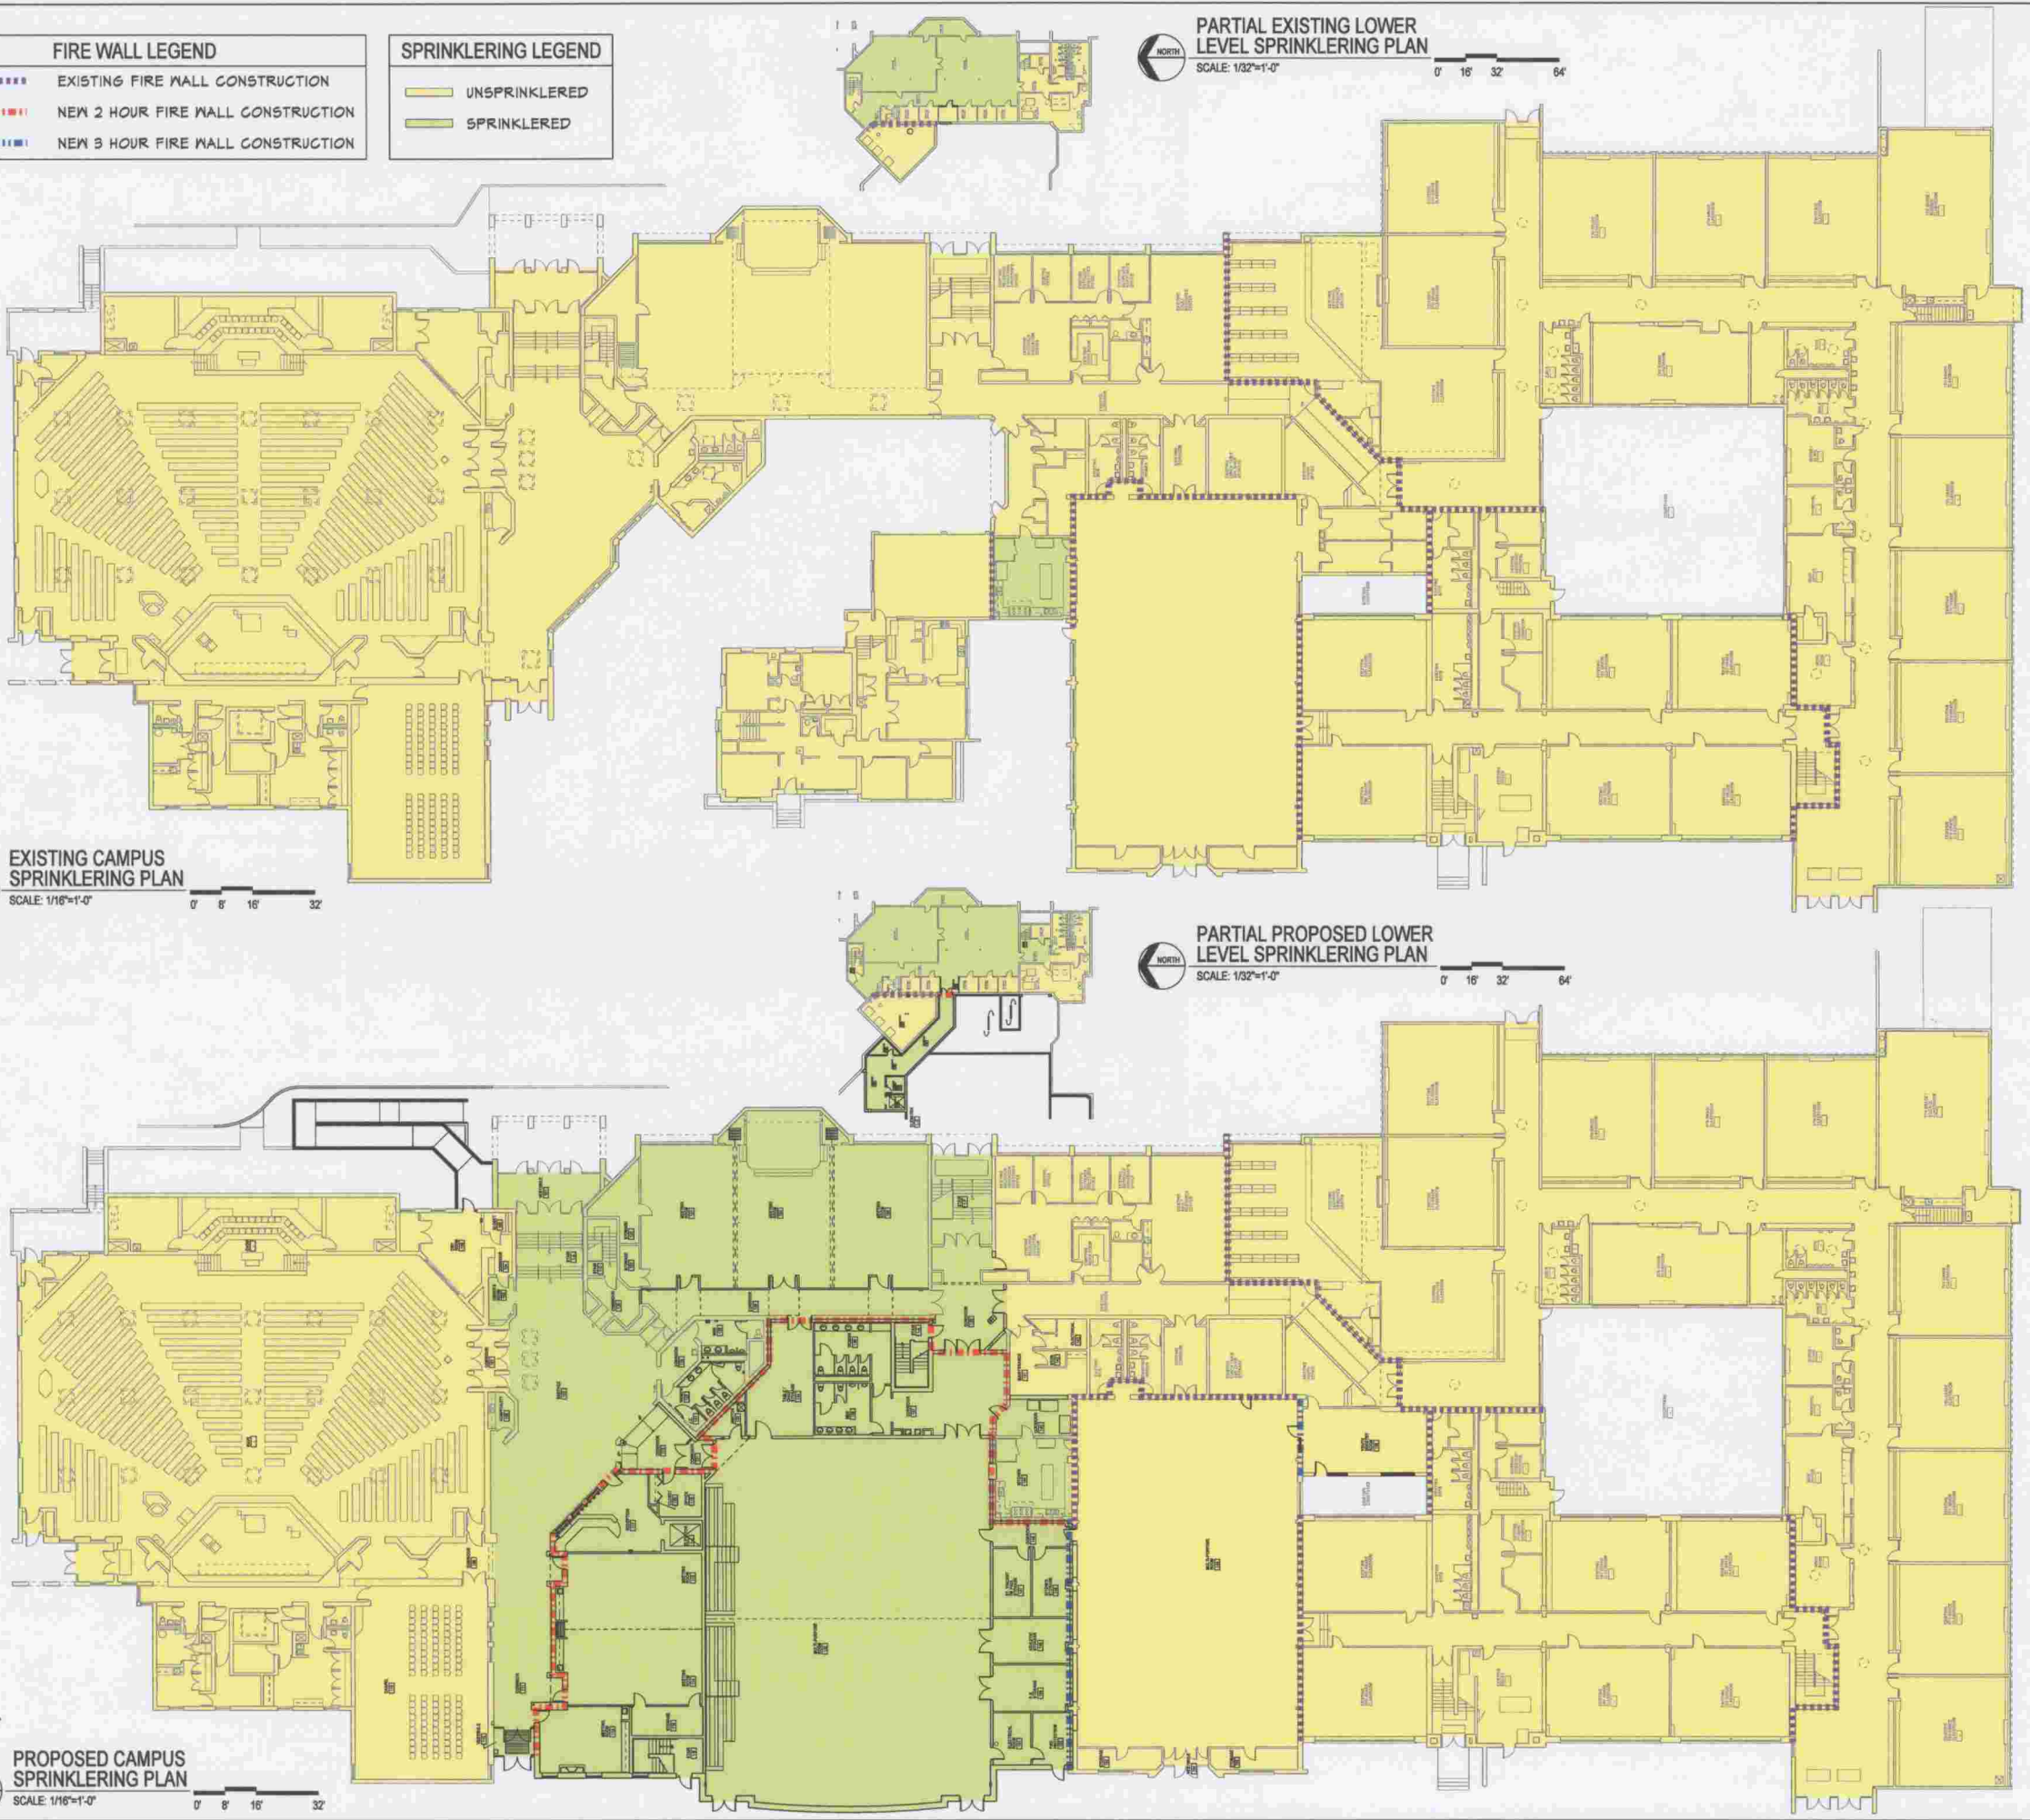

newmanArchitecture
1730 Park Street, Suite 115, Naperville, Illinois 60563-2611
(630) 420-1800 FAX (630) 428-1917 info@newmanArchitecture.com

Participating Consultants:

BOARD APPROVED	
CASE NO. <u>2008-0401</u>	
DATE <u>3/3/08</u>	
W/CONDITIONS	<input type="checkbox"/>
W/O CONDITIONS	<input checked="" type="checkbox"/>

Project Name:
CONSTRUCTION DOCUMENTS
ST. MICHAEL PARISH CENTER

14327 HIGHLAND AVENUE
ORLAND PARK, IL 60462

FOR THE ARCHDIOCESE OF CHICAGO

Architect's Certification:

License: Illinois Professional Design Firm
License No. 184-000549
Expires: 4/30/09
License: Illinois Registration No. _____
Expires: _____

Drawing Title:
SPRINKLERING PLANS

Issue/Revision	No.	Date	Description
	-	2/25/08	Building Department Review

Project No.: 07001 Date: 2/25/08

A3