


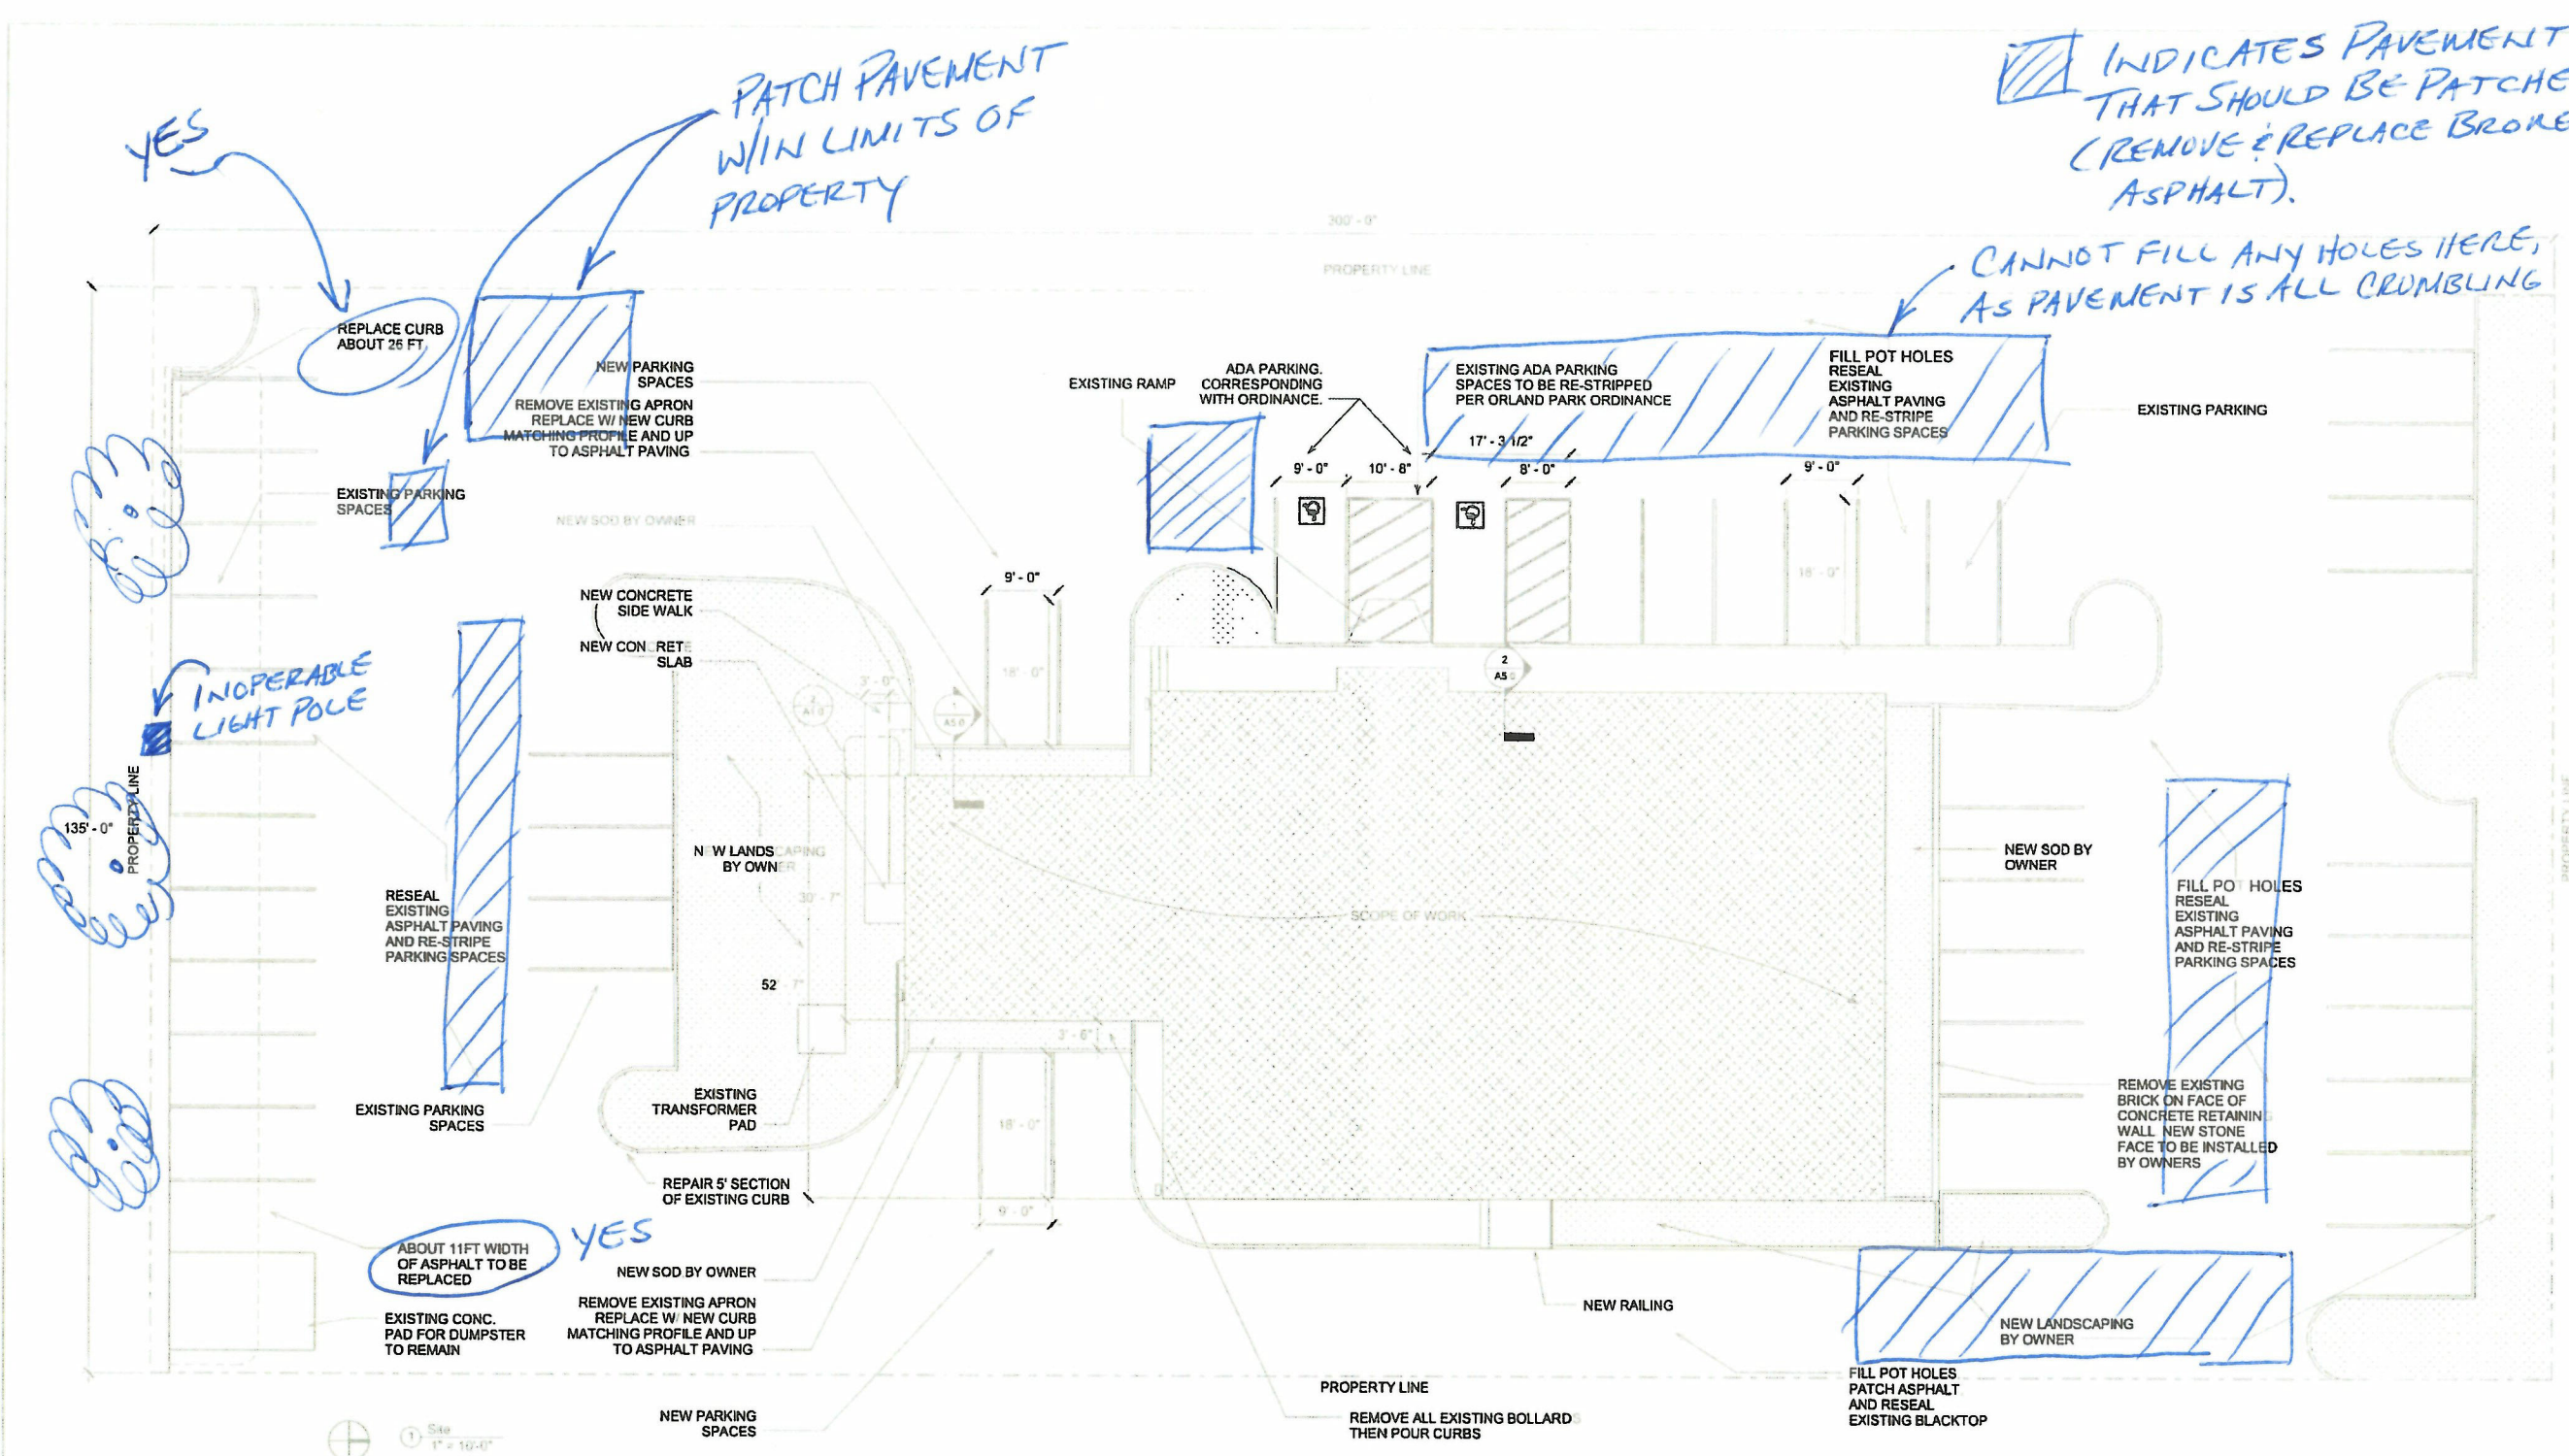


- NOTICED SEVERAL PARKING BLOCKS/WHEEL STOPS AROUND PARKING LOT. SINCE THE LOT IS CURBED, IT WOULD SEEM THESE BLOCKS SHOULD BE REMOVED.
- 3 SICK TREES @ SOUTH PROPERTY SHOULD BE REMOVED.
- REMOVE INOPERABLE LIGHT POLE & BASE FOUNDATION.

TYPICAL SIDEWALK

NOT TO SCALE

- NOTES**
1. SURFACE TO BE A LIGHT BROOM FINISH AT RIGHT ANGLES TO THE EDGE OF THE SIDEWALK
 2. ASPHALTIC FELT EXPANSION JOINTS SHALL BE PROVIDED 30FT O.C. WITH 1/2" DEEP CONTROL (FALSE) JOINTS 5FT O.C.
 3. SIDEWALK THROUGH ENTRANCE SHALL BE 6" THICK WITH 6x6xW1 4xW1 4 WWF

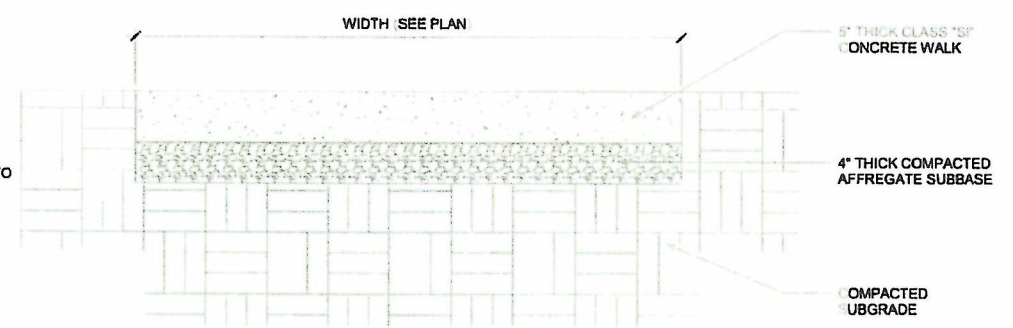

2 Site - Callout 1
1 1/2" = 1'-0"

KEVIN L 8-18-15