


NOTES:

- Plant quantities shown in the Plant Schedule are for convenience only. The contractor is responsible for providing and installing all materials shown on the plan and should not rely on the Plant Schedule for determining quantities.
- All plant material shall comply with the details referring to the latest edition of the ANSI Z60.1, AMERICAN STANDARD FOR NURSERY STOCK, by the American Nursery & Landscape Association.
- All plant materials shall be nursery grown stock and shall be free of any deformities, diseases or insect damage. Any materials with damaged or crooked leader/disfigured leaders, bark abrasion, sun scald, insect damage, etc. are not acceptable and will be rejected. Trees with multiple leaders will be rejected unless specified in the Plant Schedule as multi-stem. All plant materials shall be inspected and approved by the landscape architect prior to installation. Any materials installed without approval may be rejected.
- Any existing trees to be retained shall be protected from soil compaction and other damages that may occur during construction activities by erecting fencing around such materials at a distance of at least 8.5' from the trunk.
- Guying and staking of trees shall only be incorporated if specified by the contractor.
- Shredded hardwood bark mulch shall be installed at 3" thickness.
- No work is to begin before the contractor has called in the J.U.L.I.E. for utility identification. If any conflict is encountered during landscape construction, the engineer shall be contacted so that the conflict can be resolved.
- All plant material shall be guaranteed for one (1) year after installation excluding perennials.
- Any utility damage as a result of installation of materials will be handled by the owner and contractor.
- All lawn areas to be sodded

QTY	KEY	BOTANICAL NAME	COMMON NAME	SIZE	REMARKS
8	QR	Quercus rubrum	Red Oak	2.5" Cal	Central Leader
9	CO	Celtis occidentalis	Common Hackberry	2.5" Cal	Central Leader
8	ARS	Acer rubrum 'Red Sunset'	Red Sunset Maple	2.5" Cal	Central Leader
7	PB	Pyrus calleryana 'Aristocrat'	Aristocrat Pear	2.5" Cal	Central Leader
5	BN	Betula nigra	River Birch	10' tall	Multi-stem
3	PPG	Picea pungens	Colorado Spruce	6' tall	Sheared
8	MS	Malus spp.	Flowering Crabapple	2.5" cal	Central Leader
3	HAT	Crataegus crusgalli v. inermis	Thornless Cockspur Hawthorn	2.5" cal	Central Leader
3	AM	Amelanchier canadensis	Shadblow Serviceberry	6' tall	Multi-stem
7	TOT	Thuja occidentalis 'Techny'	Techny Arborvitae	4' tall	Sheared
2	MAG	Magnolia stellata	Star Magnolia	5' tall	Multi-stem
19	CR	Cornus baleyii	Redtwig Dogwood	36" tall	5' o.c.
36	EAC	Euonymus alatus 'Compacta'	Dwf. Burning Bush	36" tall	4' o.c.
20	FS	Forsythia x intermedia 'Spring Glory'	Spring Glory Forsythia	36" tall	5' o.c.
34	VA	Viburnum dentatum	Arrowwood Viburnum	36" tall	5' o.c.
27	SP	Syringa petula 'Miss Kim'	Miss Kim Lilac	18" tall	3' o.c.
16	SL	Spirea bumalda 'Lime mound'	Lime Mound Spirea	18" tall	3' o.c.
28	BT	Berberis thunbergii 'Rosey Glow'	Rosey Glow Barberry	18" tall	3' o.c.
3	RHG	Rhus aromatic 'Gro-Low'	Gro-Low Sumac	18" tall	3' o.c.
10	RO	Rosa 'Knock Out'	Knock Out Rose	#2	24" o.c.
106	JUC	Juniperus chinensis 'Sea Green'	Sea Green Juniper	24" tall	3' o.c.
19	TM	Taxus media Densiflora	Densi Yew	18" tall	3' o.c.
7	JUA	Juniperus 'Andorra compacta'	Compact Andorra Juniper	18" tall	3' o.c.
10	GRM	Miscanthus sinensis 'Gracillimus'	Maiden Grass	#1	18" o.c.
90	HS	Hemerocallis spp. 'Stella de Oro'	Stella de Oro Daylily	#1	18" o.c.

Planting details

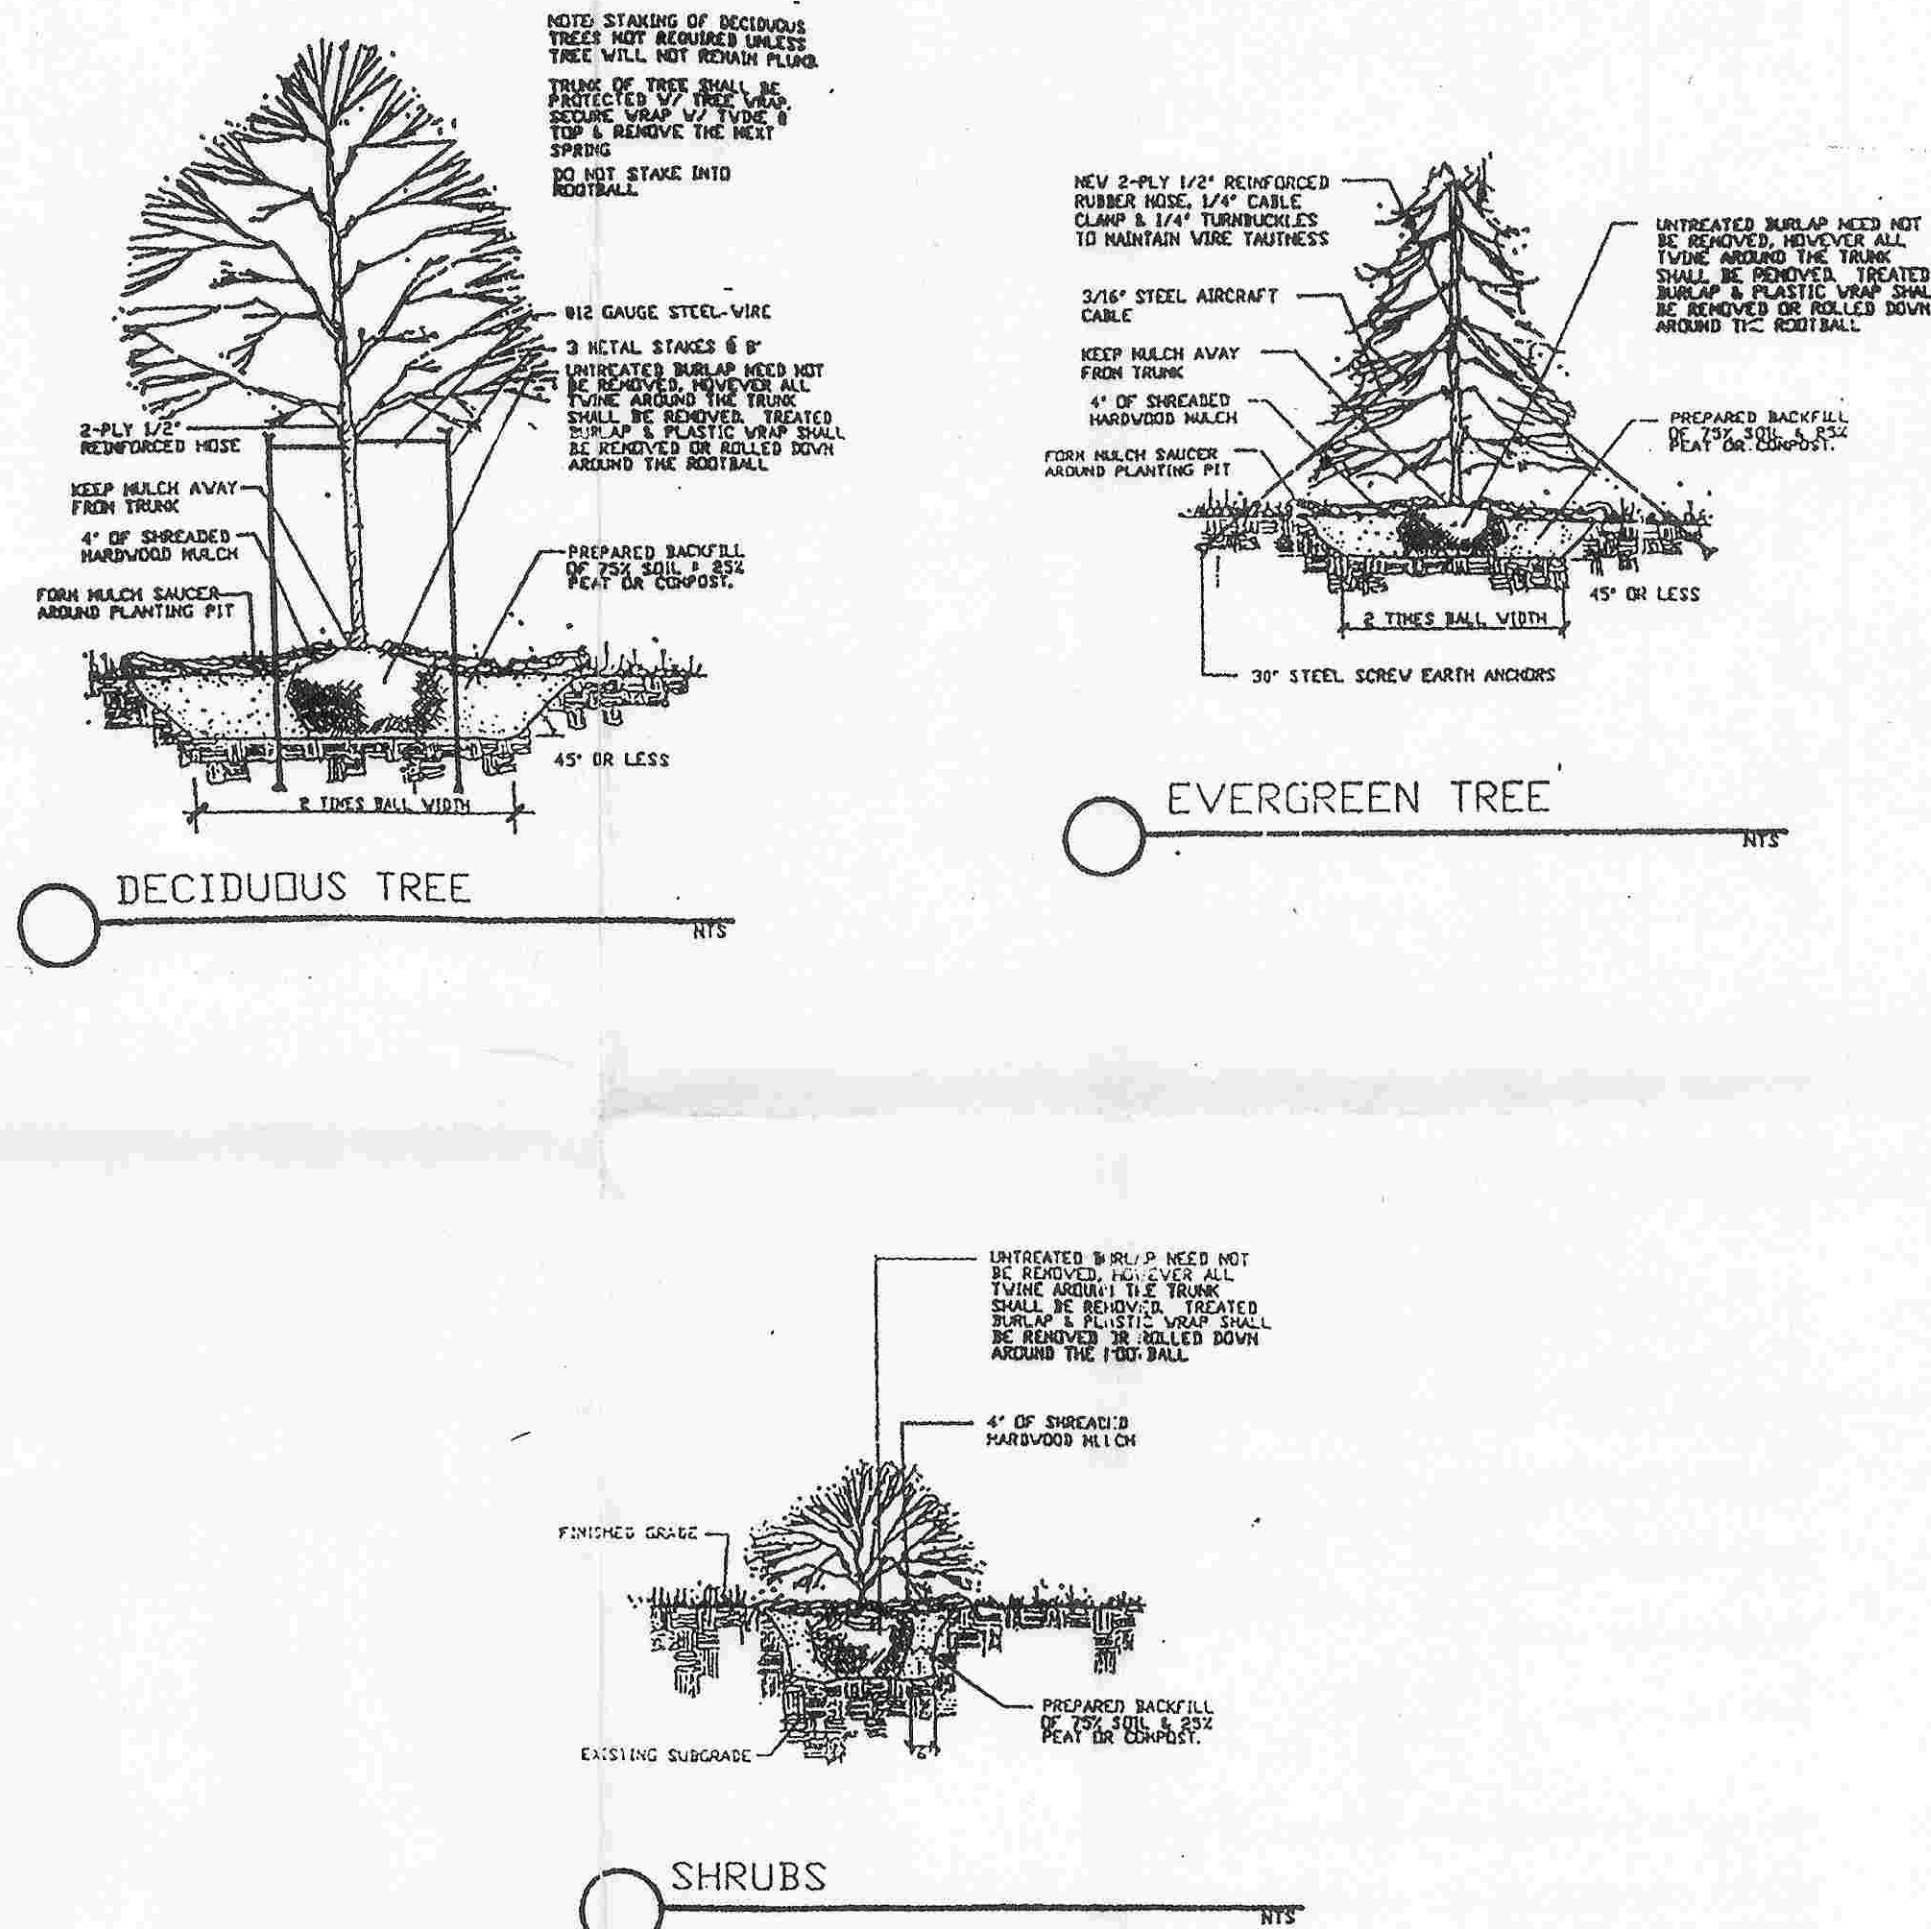

BOARD APPROVED
CASE NO. 2008-0487
DATE 8-4-08
W/CONDITIONS
W/O CONDITIONS