




North Elevation

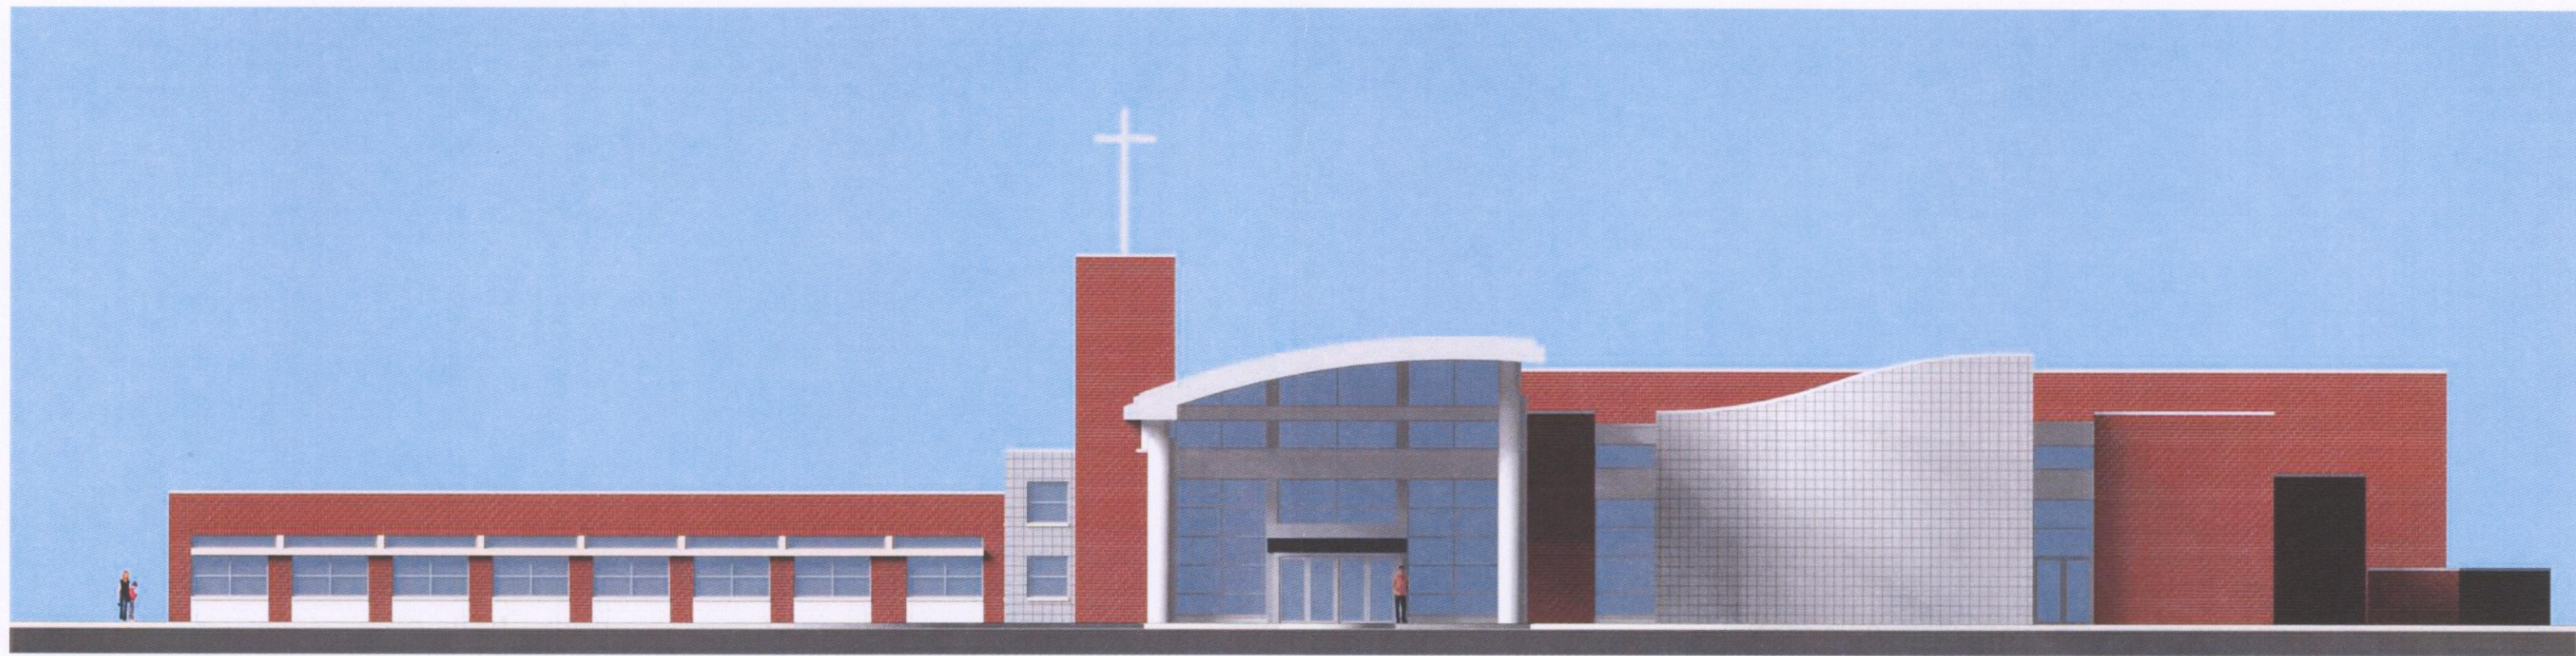

BOARD APPROVED
CASE NO. 2008-0553
DATE 5-18-09
W/CONDITIONS ✓
W/O CONDITIONS _____

East Elevation

A823A Stone Church

RECEIVED
APR 10 2009
PLANNING & LAND PARK
DEVELOPMENT SERVICES DEPT.

Architectural Resource Corporation
03-16-09