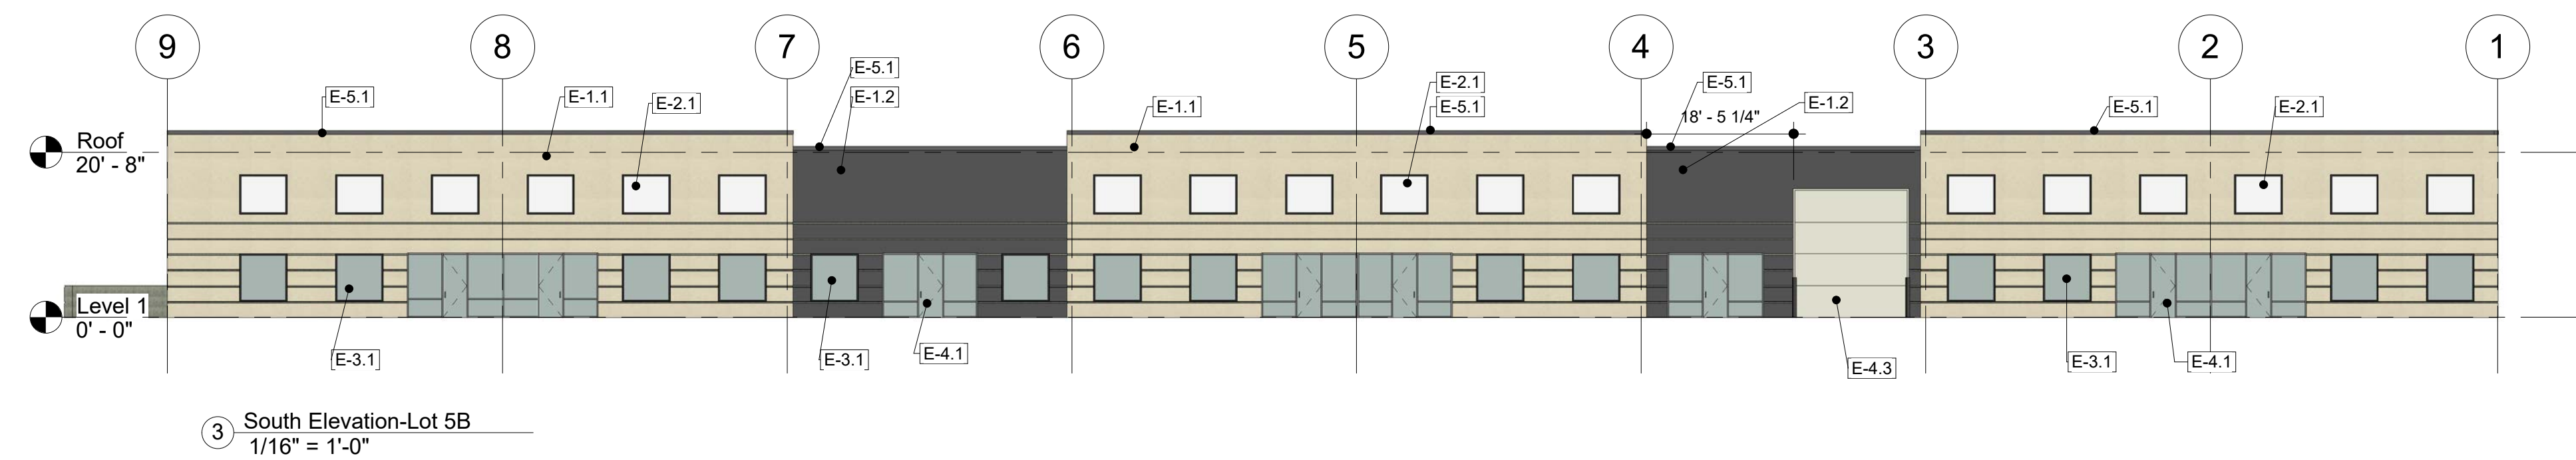
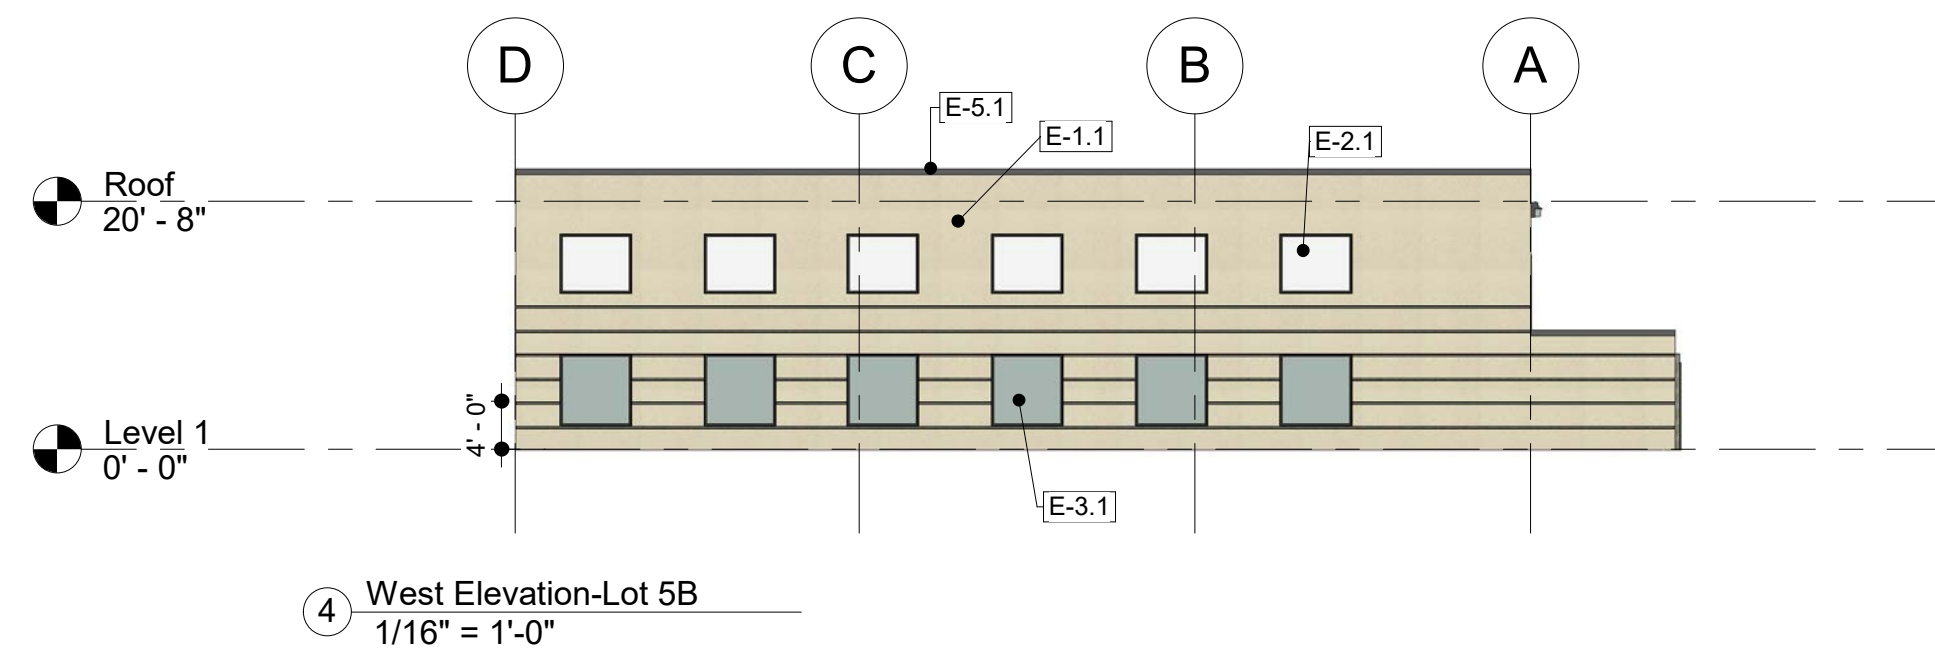
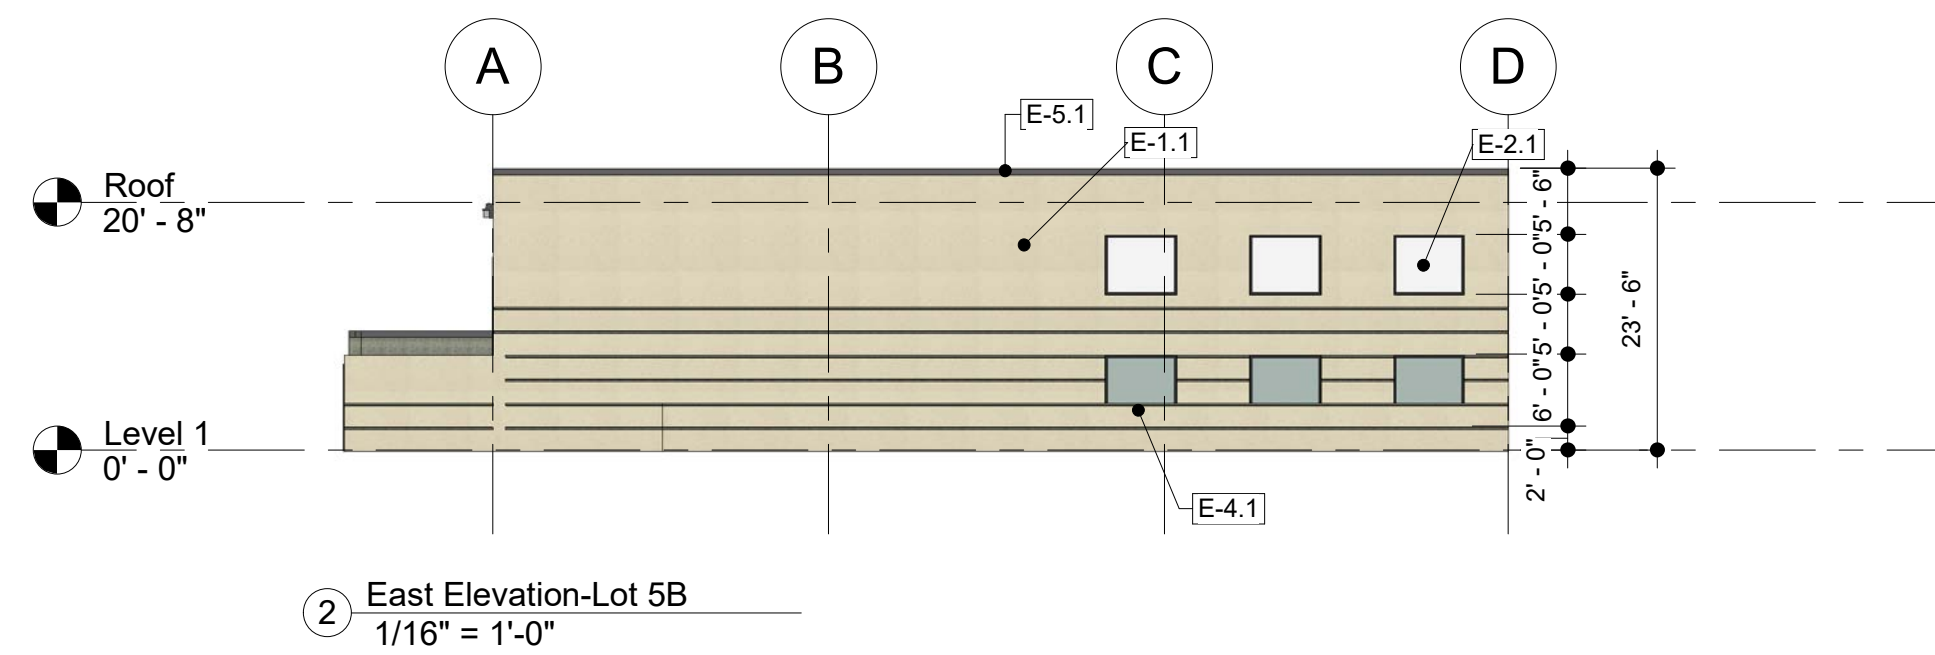
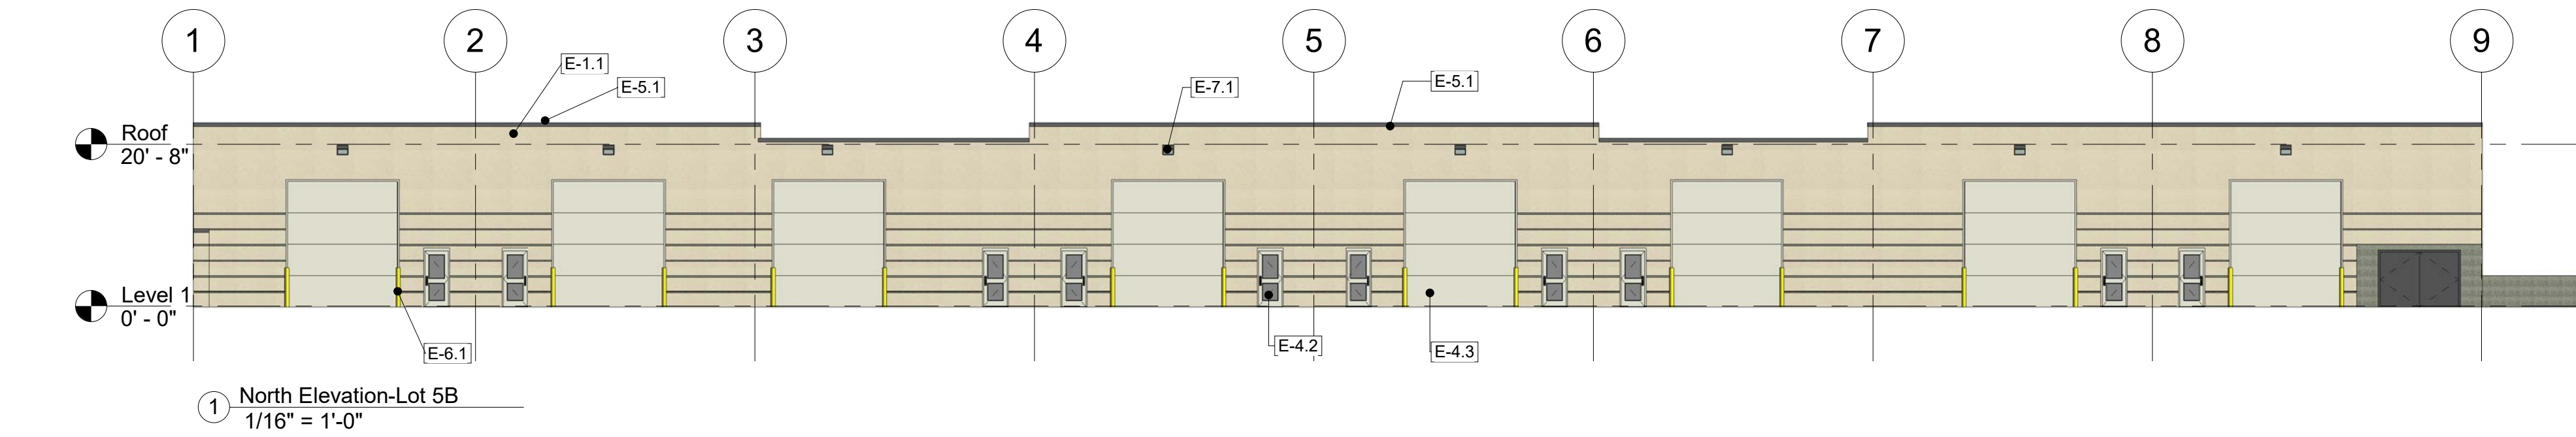


Keynote Legend

Key Value	Keynote Text
E-1.1	Architectural precast wall panel - stained light tan
E-1.2	Architectural precast wall panel - stained dark taupe
E-2.1	Architectural precast notch-out panel - Painted finished off-white color
E-3.1	Clear anodized aluminum window with green tinted insulating glass
E-4.1	Clear anodized aluminum door with green tinted tempered insulating glass
E-4.2	Insulated hollow metal man-door in hollow metal frame - painted off-white
E-4.3	Insulated metal overhead door - pre-finished off-white color
E-5.1	Roof edge flashing with drip - pre-finished metal dark taupe color
E-6.1	Painted concrete filled bollard
E-7.1	Exterior wall pack (LED)

[illegible]

Orland Investors
Lot 5B Orland Park Business Center
Building Elev.-Lot 5B

Project number	2018-009
Date	1-21-2019
Drawn by	SAS
Checked by	Checker

Ask-1.0

Scale	1/16" = 1'-0"
-------	---------------



