



**General Notes:**

- Plant quantities shown in the Plant Schedule are for convenience only. The Contractor is responsible for providing and installing all materials shown on the plan and should not rely on the Plant Schedule for determining quantities.
- Size and grading standards of plant materials shall conform to the latest edition of ANSI Z60.1, AMERICAN STANDARD FOR NURSERY STOCK, by the American Nursery & Landscape Association.
- All plant materials shall be nursery grown stock and shall be free of any deformities, diseases or insect damage. Any materials with damaged or crooked/disfigured leaders, bark abrasion, sunscald, insect damage, etc. are not acceptable and will be rejected. Trees with multiple leaders will be rejected unless specified in the Plant Schedule as multi-stem.
- All plant materials shall be inspected and approved by the Landscape Architect prior to installation. Any materials installed without approval may be rejected.
- Any existing trees to be retained shall be protected from soil compaction and other damages that may occur during construction activities by erecting fencing around such materials at a distance of at least 8.5' from the trunk.
- Guying and staking shall only be incorporated with the planting of trees if specified by contractor.
- All plant material shall be guaranteed for one full year excluding perennials.
- Mulch shall be spread at a 3" depth using shredded hardwood bark mulch.
- Any utility damage done at installation will be handled by the owner or contractor.
- All lawn areas to be sodded.
- No wetlands exist on property.


QTY	KEY	BOTANICAL NAME	COMMON NAME	SIZE	REMARKS
24	A	Quercus bicolor	Swamp White Oak	2.5" Cal	Central Leader
17	B	Celtis occidentalis	Common Hackberry	2.5" Cal	Central Leader
20	C	Acer rubrum 'Autumn Blaze'	Autumn Blaze Maple	2.5" Cal	Central Leader
14	D	Pyrus calleryana 'Aristocrat'	Aristocrat Pear	2.5" Cal	Central Leader
6	E	Pinus nigra	Austrian Pine	6' tall	Natural Form
9	F	Picea pungens	Colorado Spruce	6' tall	Sheared
25	G	Malus spp.	Flowering Crabapple	6' tall	Multi-stem
25	H	Thuja occidentalis 'Techny'	Techny Arborvitae	4' tall	Sheared
48	I	Cornus baleyii	Redtwig Dogwood	36" tall	5' o.c.
42	J	Euonymus alatus 'Compacta'	Dwf. Burning Bush	36" tall	4' o.c.
42	K	Forsythia x intermedia 'Spring Glory'	Spring Glory Forsythia	36" tall	5' o.c.
44	L	Viburnum dentatum	Arrowwood Viburnum	36" tall	5' o.c.
51	M	Viburnum lantana 'Mohican'	Mohican Viburnum	36" tall	5' o.c.
103	N	Juniperus chinensis 'Sea Green'	Sea Green Juniper	18" tall	3' o.c.
35	O	Veronica spicata 'Goodness Grows'	Goodness Grows Veronica	#1	18" o.c.
20	P	Hemerocallis spp. 'Stella de Oro'	Stella de Oro Daylily	#1	18" o.c.

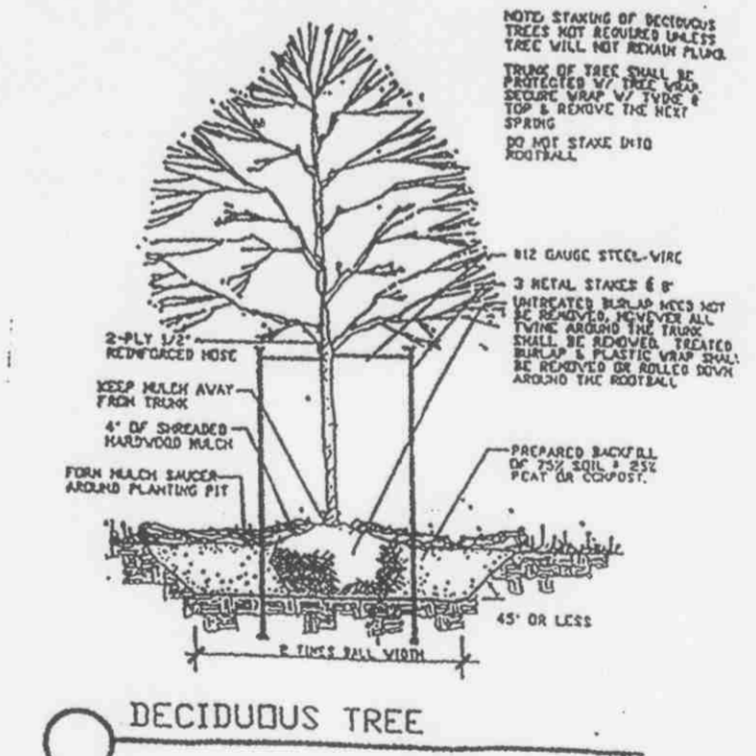

DECIDUOUS TREE

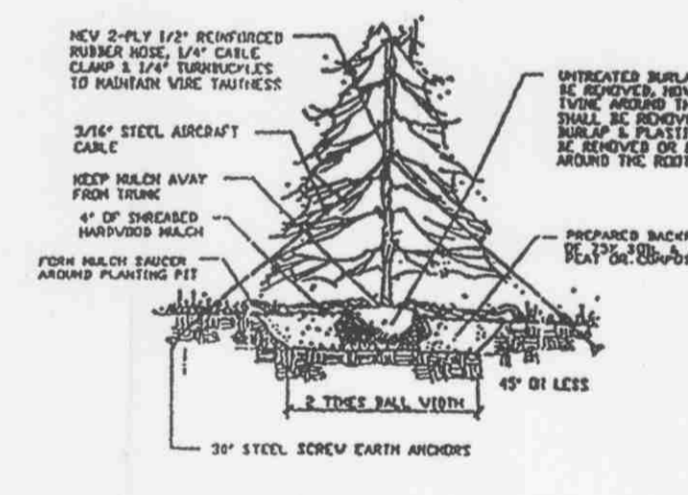

EVERGREEN TREE

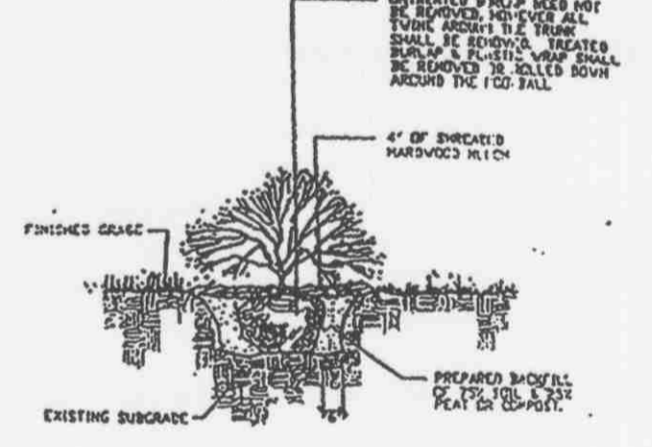

SHRUBS



BOARD APPROVED  
CASE NO. 2007-0765.0  
DATE 12-3-07  
W/CONDITIONS \_\_\_\_\_  
W/O CONDITIONS

WINTERSSET, INC.

 <b>Bany</b> LANDSCAPING 15001 W. 159 <sup>TH</sup> St. Lockport, IL 60441 (815)838-4100	<b>GLEN OAKS INDUSTRIAL PARK</b> DATE: 07.03.07 SCALE: 1"=20' DRAWN BY: FRT REVISD: 10.30.07	
	<b>LOTS 7 &amp; 8</b> ORLANDO PARRILL DRAWING NUMBER:	