



NOTES:
ALL PLANT MATERIAL ON THIS PLANTING PLAN REPRESENTS THE INTENTION AND INTENSITY OF THE PROPOSED LANDSCAPE MATERIAL. THE EXACT SPECIES AND LOCATIONS MAY VARY IN THE FIELD DO TO MODIFICATIONS IN THE SITE IMPROVEMENTS AND THE AVAILABILITY OF PLANT MATERIAL AT THE TIME OF INSTALLATION.
PRELIMINARY LANDSCAPE PLAN ALL AREAS AND DIMENSIONS ARE APPROXIMATE.

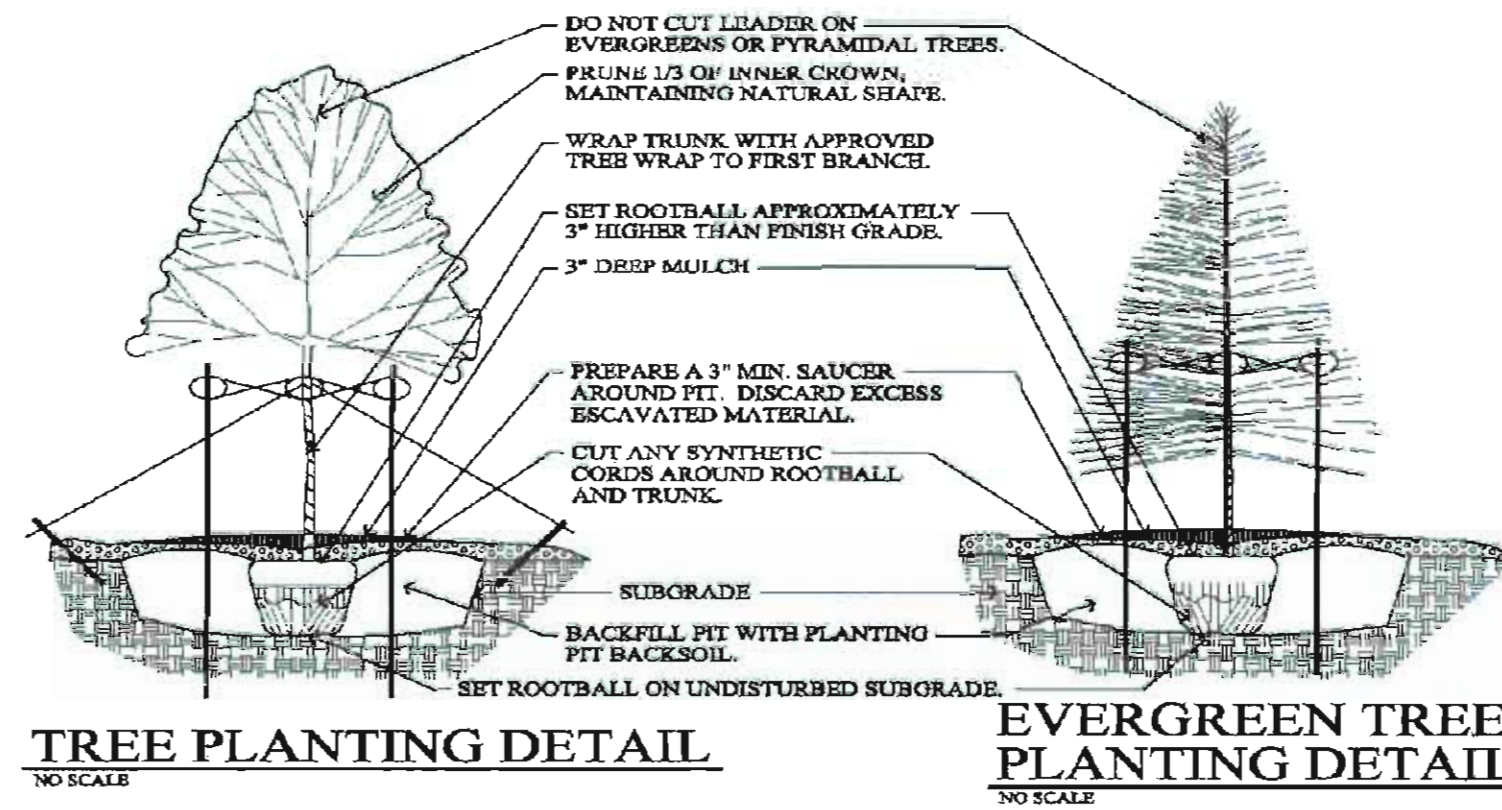


TREE PLANTING DETAIL
NO SCALE

EVERGREEN TREE PLANTING DETAIL
NO SCALE

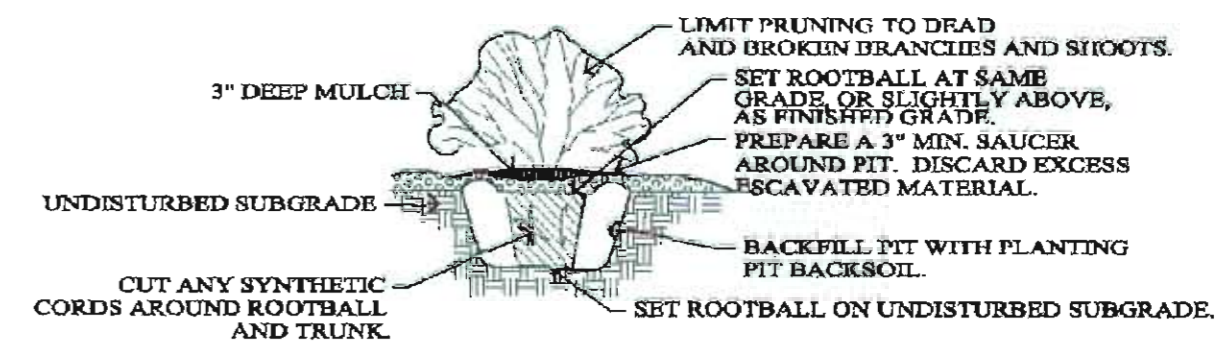

SHRUB PLANTING DETAIL
NO SCALE

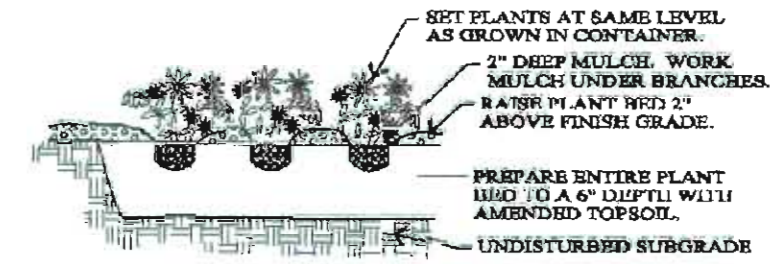


ANNUAL, PERENNIAL, AND GROUNDCOVER DETAIL
NO SCALE

PLANTING DETAILS

Revisions:

11.28.08(REV. #1)	G.B.
12.16.08(REV. #2)	G.B.
01.21.09(REV. #3)	G.B.

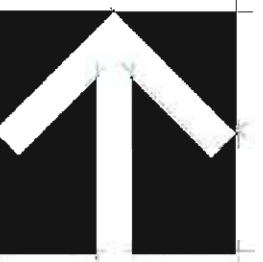

North

Landscape Plan
Office Building 6-Unit
183rd Place West of Wolf
Orland Park, Illinois

PREPARED FOR:
DISTINCTIVE COMPANIES
DATE: _____
CONDITIONS: _____
CONDITIONS: _____

DRAWN BY: G.B.
CHECKED BY: B.N.
NO: NA
DATE: 8.01.08
SCALE: 1" = 20'

SHEET

D - 1

3 OF 3

CALL JULIE TOLL FREE
1(800)892-0123
OPERATED 24 HOURS A
DAY 365 DAYS A YEAR



CALL BEFORE
YOU DIG
1(800)892-0123
48 HOURS BEFORE
YOU DIG