


**PLANT SCHEDULE EAST**

QTY	COMMON NAME	BOTANICAL NAME	SIZE	ROOT	REMARKS
<b>ORNAMENTAL TREES</b>					
ADR	10 Adirondack Crab Apple	Malus x Adirondack	2" CAL	B&B	Full, matching heads
JTL	4 Ivory Silk Japanese Tree Lilac	Syringa reticulata 'Ivory Silk'	2" CAL	B&B	Full, matching heads
<b>SHADE TREES</b>					
ABM	3 Autumn Blaze Maple	Acer freemanii 'Autumn Blaze'	2 1/2" CAL	B&B	Full, matching heads
AGK	7 Autumn Gold Ginkgo	Ginkgo biloba 'Autumn Gold' TM	1 1/2" CAL	B&B	Full, matching heads
GP	6 Princeton Sentry Ginkgo	Ginkgo biloba 'Princeton Sentry'	2" CAL	B&B	Full, matching heads
SL	17 Skyline Honey Locust	Gleditsia triacanthos 'Skyline'	2 1/2" CAL	B&B	Full, matching heads
KCE	11 Espresso Kentucky Coffeetree	Gymnocladia dioica 'Espresso'	2 1/2" CAL	B&B	Full, matching heads
SVL	8 Silver Linden	Tilia tomentosa	2 1/2" CAL	B&B	Full, matching heads
ACE	2 'Accolade' Elm	Ulmus x Morton Accolade' TM	2 1/2" CAL	B&B	Full, matching heads
<b>DECIDUOUS SHRUBS</b>					
BCB	20 Black Chokeberry	Aronia melanocarpa	24" HT	CONT.	
SDN	14 Bergeson's Compact Dogwood	Cornus sericea 'Bergeson's Compact'	3' HT	CONT.	
DBH	102 Nikko Slender Deutzia	Deutzia gracilis 'Nikko'	18" HT	CONT.	
DBC	34 Dwarf Bush Honeysuckle	Diervilla biolorata	18" HT	CONT.	
BCF	10 Cool Splash False Honeysuckle	Diervilla sessilifolia 'Cool Splash'	18" HT	CONT.	
LLH	48 Beaver Creek Dwarf Fothergilla	Fothergilla gardenii 'Beaver Creek'	18" HT	CONT.	
GP	4 Little Lime Hydrangea	Hydrangea paniculata 'Jane' PPAF	24" HT	CONT.	
GLS	34 Gro-Low Fragrant Sumac	Rhus aromatica 'Gro-Low'	18" HT	CONT.	
TBS	83 Tor Birchleaf Spiraea	Spiraea betulifolia 'Tor'	18" HT	CONT.	
AWS	87 Anthony Waterer Spiraea	Spiraea x bumalda 'Anthony Waterer'	18" HT	CONT.	
DKL	10 Dwarf Korean Lilac	Syringa meyeri 'Palibin'	24" HT	CONT.	
<b>EVERGREEN SHRUBS</b>					
PJC	79 Kalley Compact Pfitzer Juniper	Juniperus chinensis 'Kalley's Compact'	18" HT	CONT.	
SLJ	9 Sea Green Juniper	Juniperus chinensis 'Sea Green'	18" HT	CONT.	
CCJ	24 Calgary Carpet Juniper	Juniperus sabina 'Calgary Carpet' TM	18" HT	CONT.	
<b>ORNAMENTAL GRASSES</b>					
CA4	175 Karl Foerster Feather Reed Grass	Calamagrostis x acutiflora 'Karl Foerster'	1 GAL	POT	24" Spacing
CV1	90 Overdam Feather Reed Grass	Calamagrostis x acutiflora 'Overdam'	1 GAL	POT	24" Spacing
MSB	33 Brown Fox Sedge	Carex vulpinoidea	1 GAL	POT	12" Spacing
PV1	106 Morning Light Silver Grass	Miscanthus sinensis 'Morning Light'	1 GAL	POT	36" Spacing
PV6	103 Switch Grass	Panicum virgatum	1 GAL	POT	30" Spacing
PV2	26 Apache Rose Switch Grass	Panicum virgatum 'Apache Rose'	1 GAL	POT	30" Spacing
SS1	86 Cheyenne Sky Switch Grass	Panicum virgatum 'Cheyenne Sky'	1 GAL	POT	18" Spacing
SN1	86 Little Bluestem Grass	Schizachyrium scoparium	1 GAL	POT	18" Spacing
SH2	286 Indian Grass	Sorghastrum nutans	1 GAL	POT	24" Spacing
	286 Tara Prairie Dropseed	Sporobolus heterolepis 'Tara'	1 GAL	POT	18" Spacing
<b>PERENNIALS</b>					
AC4	70 Moonshine Yarrow	Achillea x 'Moonshine'	4 1/2"	POT	24" Spacing
EC3	52 Purple Coneflower	Echinacea purpurea	4 1/2"	POT	18" Spacing
H16	27 Pardon Me Daylily	Hemerocallis x 'Pardon Me'	1 GAL	POT	18" Spacing
H21	107 Stella de Oro Daylily	Hemerocallis x 'Stella de Oro'	1 GAL	POT	18" Spacing
IR3	182 Blue Flag Iris	Iris versicolor	4 1/2"	POT	24" Spacing
MO3	50 Wild Bergamot	Monarda fistulosa	4 1/2"	POT	24" Spacing

EXISTING TREES TO RETAIN AND PROTECT

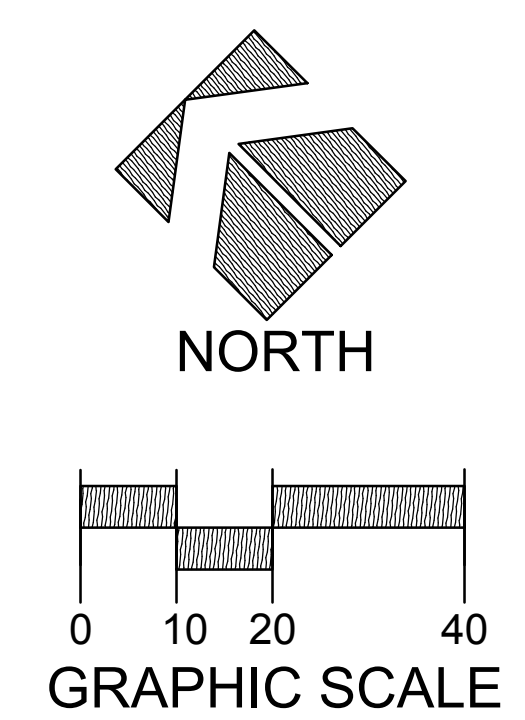

R.A. SMITH, INC. ASSUMES NO RESPONSIBILITY FOR DAMAGES, LIABILITY OR COSTS RESULTING FROM CHANGES OR ALTERATIONS MADE TO THIS PLAN WITHOUT THE EXPRESSED WRITTEN CONSENT OF R.A. SMITH, INC.

THE LOCATIONS OF EXISTING UTILITY INSTALLATIONS AS SHOWN ON THIS PLAN ARE APPROXIMATE. THERE MAY BE OTHER UNDERGROUND UTILITY INSTALLATIONS WITHIN THE PROJECT AREA THAT ARE NOT SHOWN.

DESCRIPTION	
DATE	
<p><b>SITE CIVIL ENGINEER:</b>  R.A. SMITH, INC.  16475 W. BLUEMOUND ROAD  SUITE 200  BROOKFIELD, WI 53005  PH: 262/781-1000</p>	
<p><b>SERITAGE REDEVELOPMENT - ORLAND SQUARE</b>  2 ORLAND SQUARE DRIVE  VILLAGE OF ORLAND PARK, ORLAND TOWNSHIP, COOK COUNTY, IL</p>	
<p><b>LANDSCAPE PLAN</b>  <b>EAST</b></p>	
<p><b>PRELIMINARY</b>  <b>NOT FOR</b>  <b>CONSTRUCTION</b></p>	
<p>© COPYRIGHT 2018  R.A. Smith, Inc.</p>	
<p>DATE: 02-15-18</p>	
<p>SCALE: 1" = 20'</p>	
<p>JOB NO. 3170138</p>	
<p>PROJECT MANAGER:  JEFFREY T. NANCE</p>	
<p>DESIGNED BY: NJW/CNS</p>	
<p>CHECKED BY: CNS</p>	
<p><b>SHEET NUMBER</b>  <b>L103</b></p>	