



ARCHITECTURAL RESOURCE CORPORATION RESERVES COPYRIGHT & OTHER RIGHTS RESTRICTING THESE DOCUMENTS TO THE ORIGINAL SITE OR PURPOSE FOR WHICH THEY WERE PREPARED. REPRODUCTIONS, CHANGES, OR ASSIGNMENTS ARE PROHIBITED.

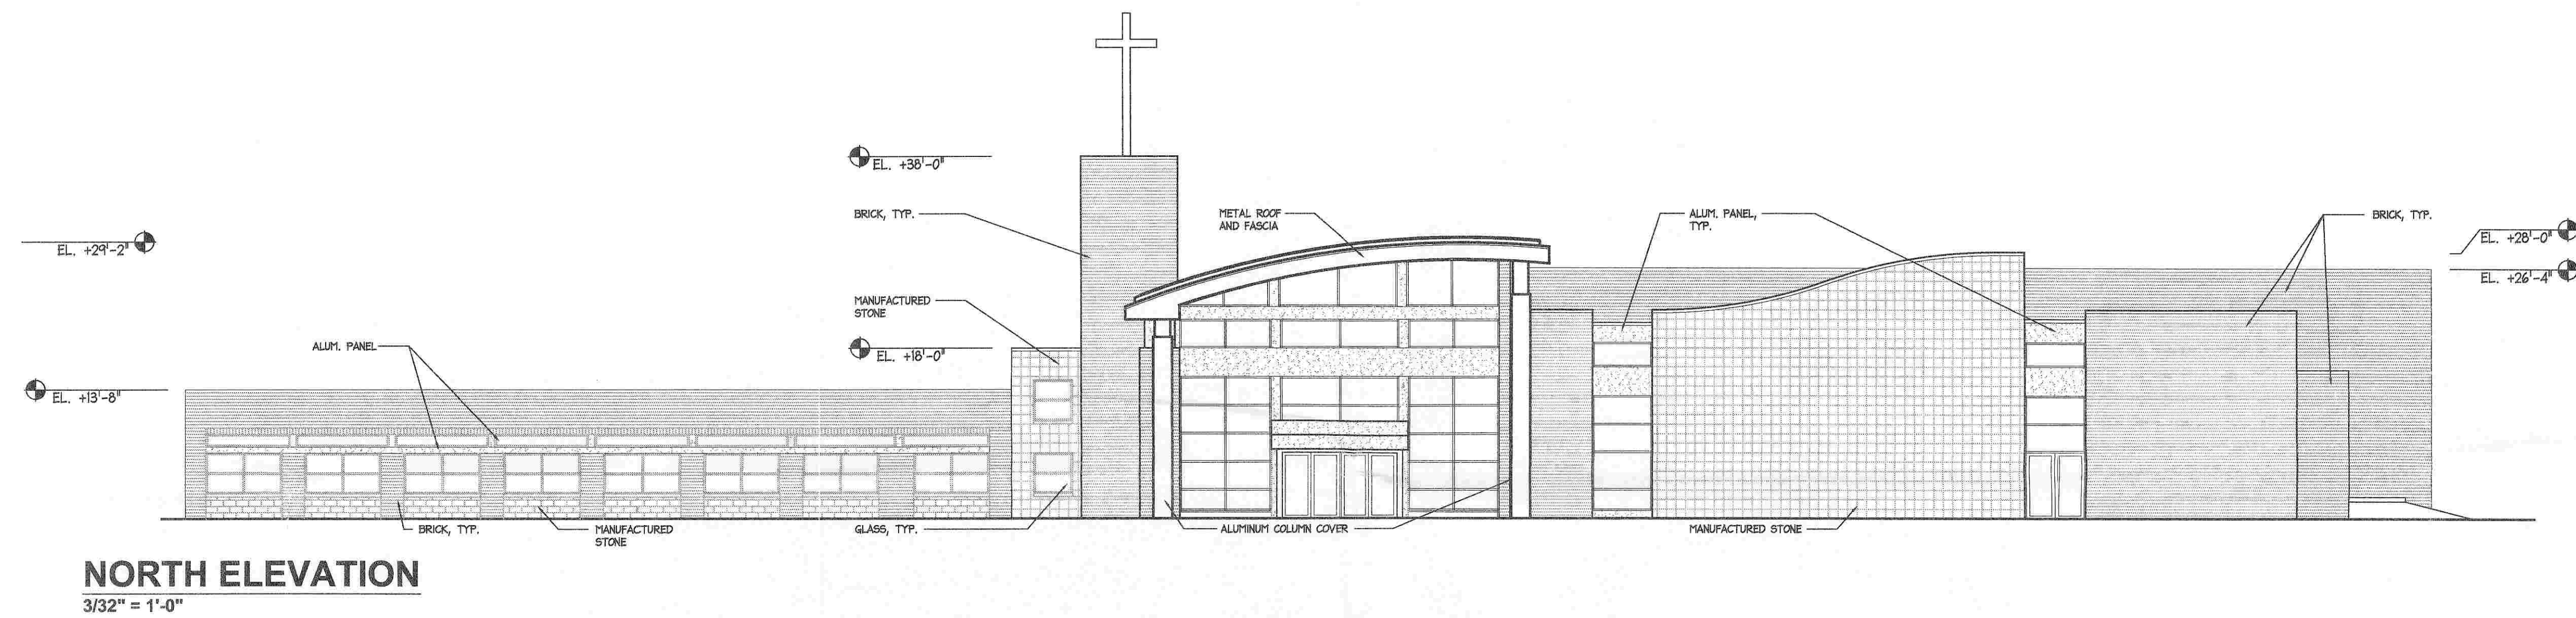


NORTH ELEVATION
3/32" = 1'-0"



EAST ELEVATION
3/32" = 1'-0"

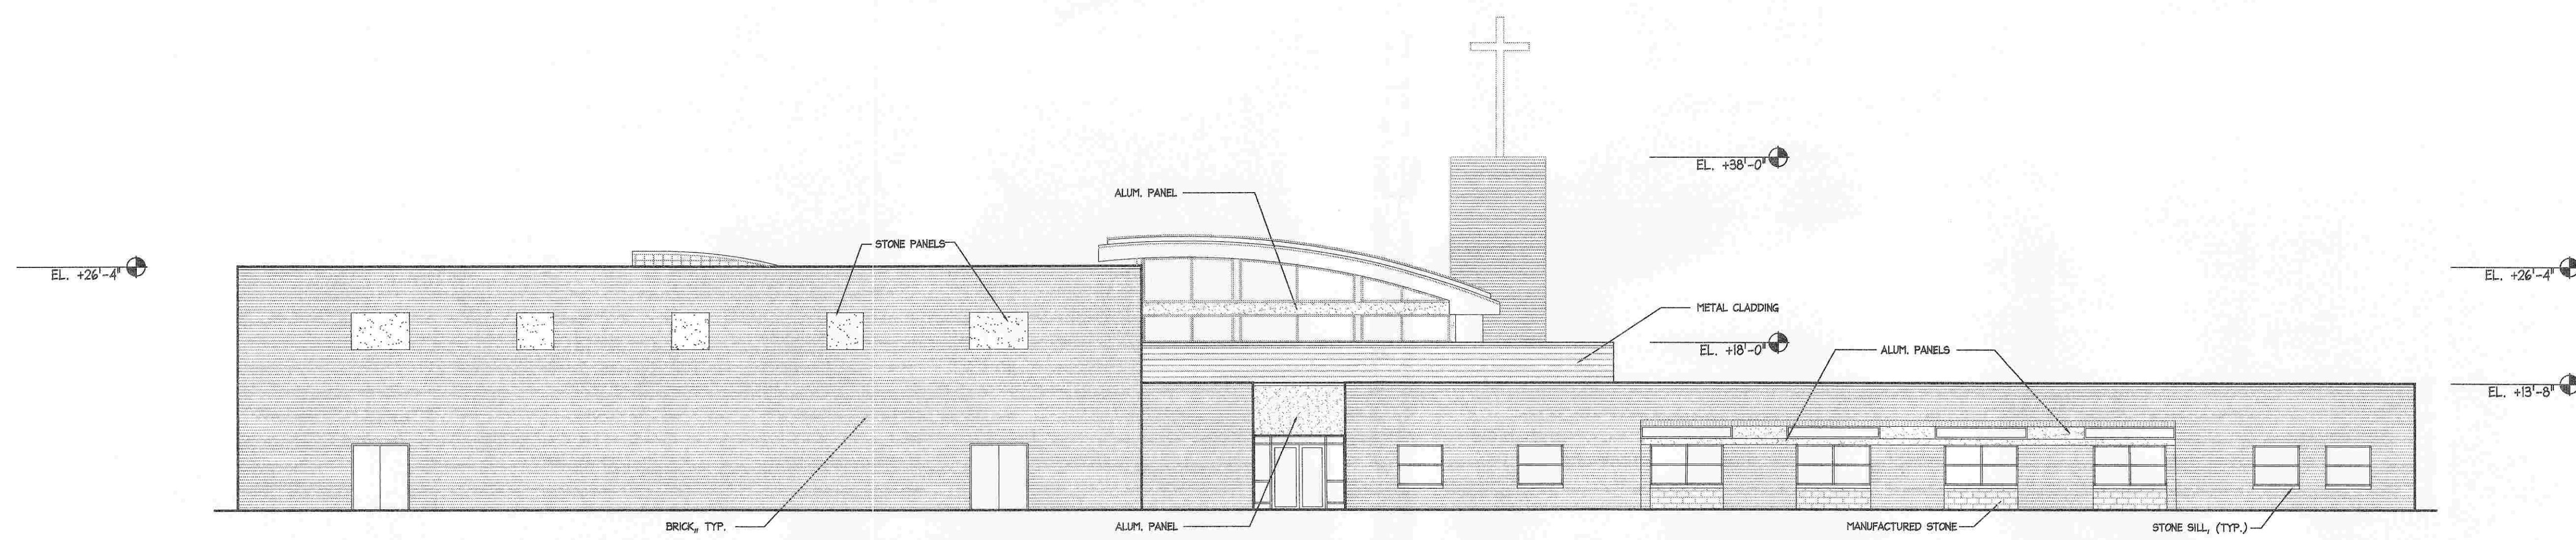

SOUTH ELEVATION
3/32" = 1'-0"

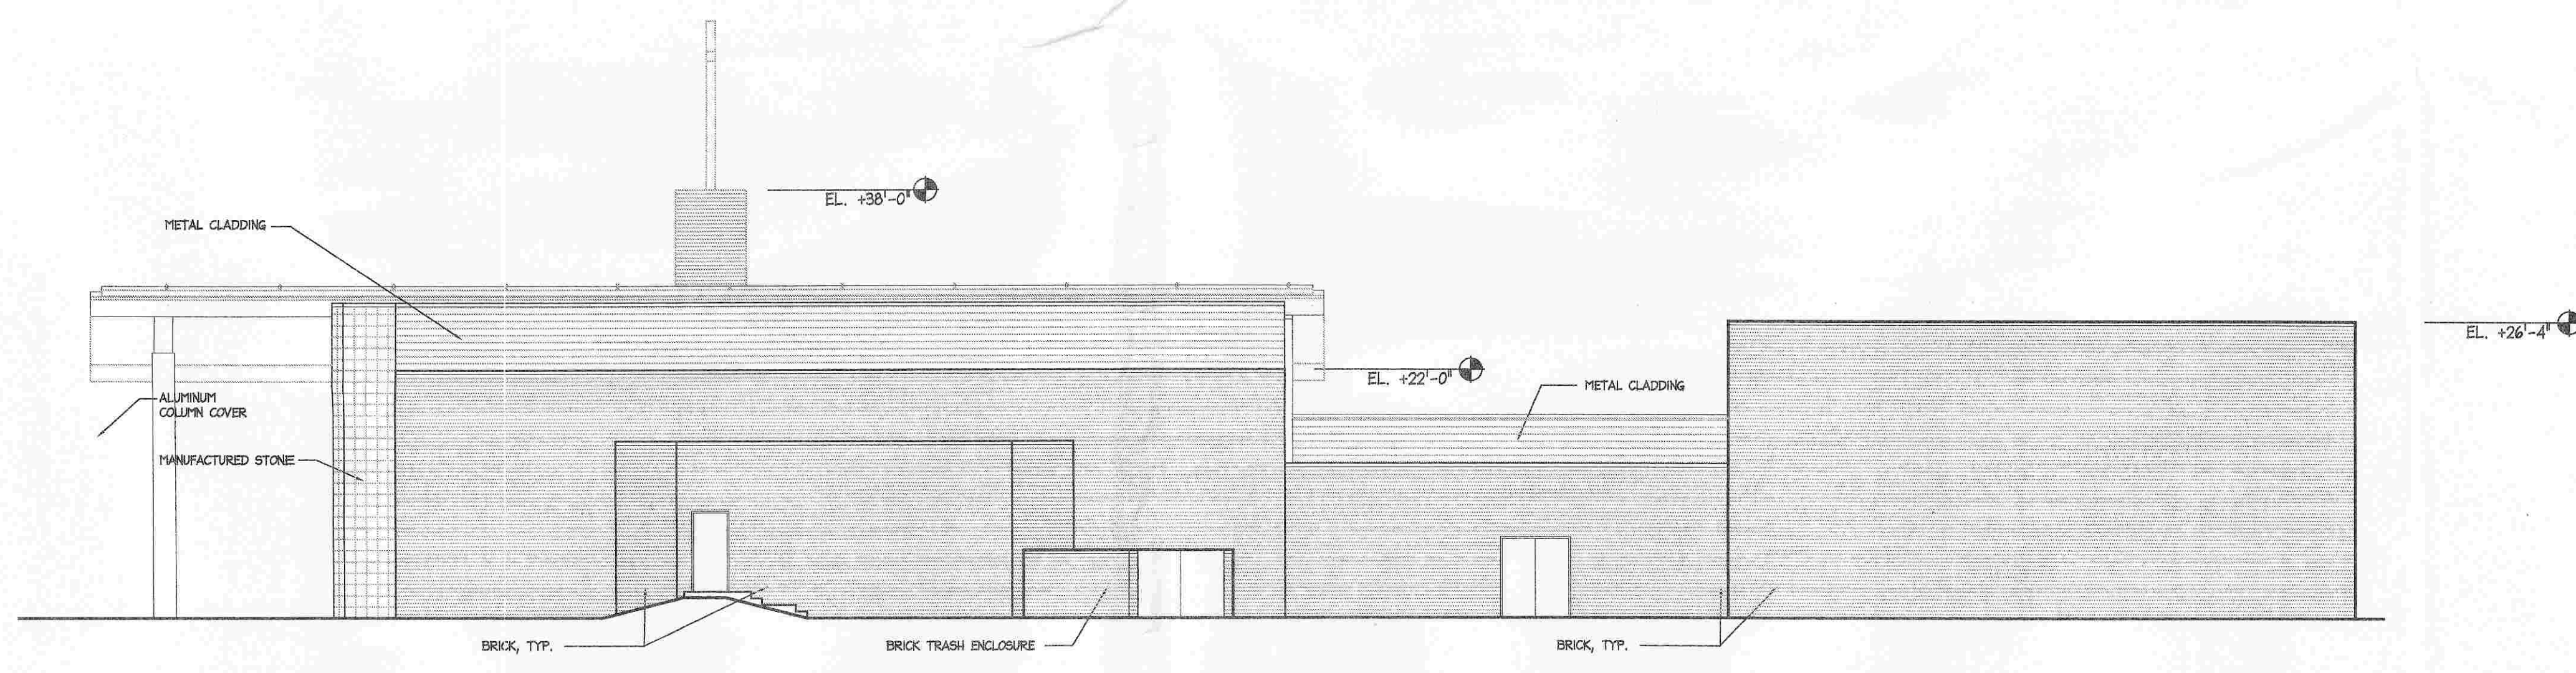

WEST ELEVATION
3/32" = 1'-0"

NO. DATE		REVISION	
1	01-23-09	PER VILLAGE ENGINEER	
2	02-02-09	PER VILLAGE STAFF	
3	02-25-09	PER VILLAGE STAFF	

architectural resource corporation
ARCHITECTS • INTERIOR DESIGNERS • PLANNERS • CONSTRUCTION MANAGERS
10075 W LINCOLN HIGHWAY • FRANKFROT, ILLINOIS 60423 • (708) 343-1225

arc

PROJECT NO. A823A
DATE 03/16/2009
© ARC 2009

EXTERIOR ELEVATIONS- PHASE 1
STONE CHURCH
10737 W. ORLAND PARKWAY
ORLAND PARK, ILLINOIS 60467

A2