
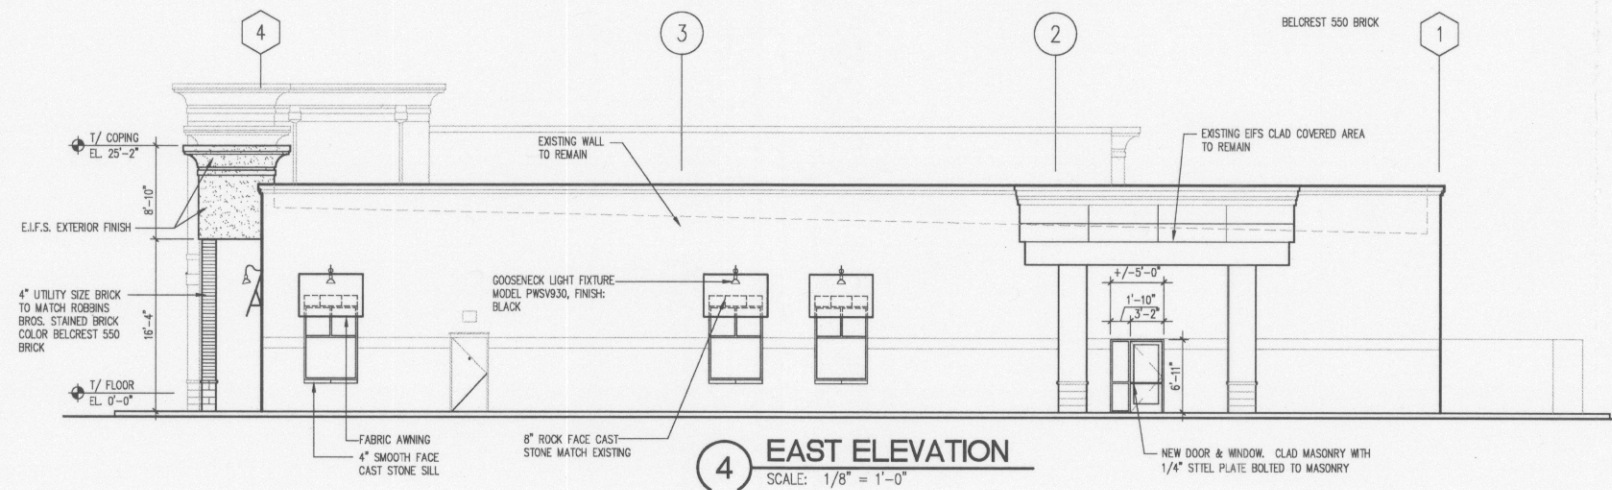
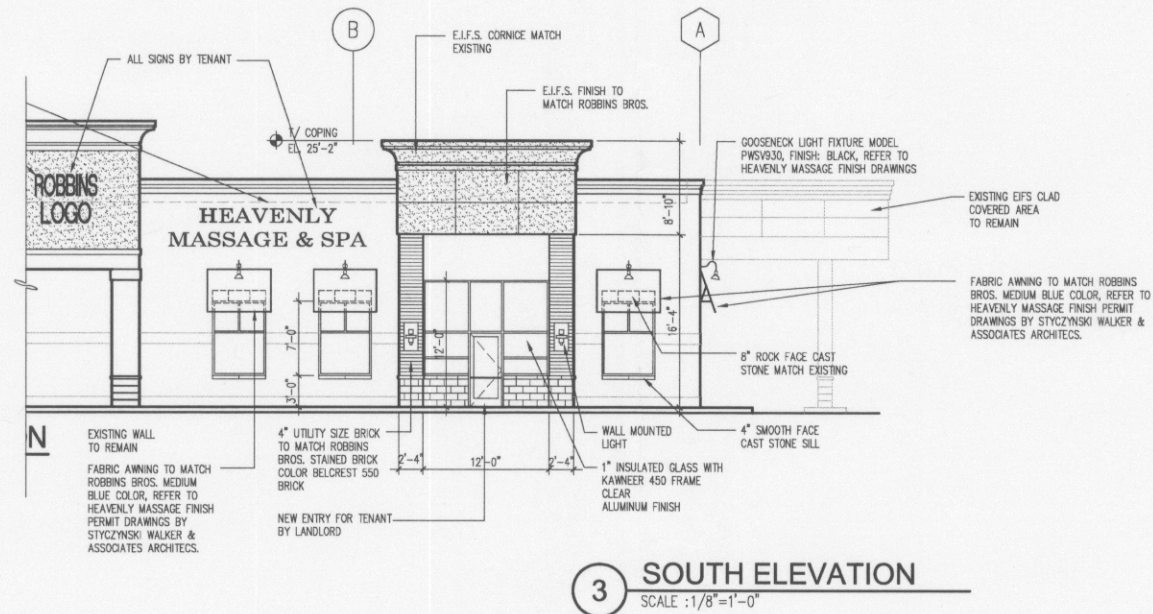


BOARD APPROVED
CASE NO. 2007-0800.2
DATE 2/4/08
W/CONDITIONS
W/O CONDITIONS

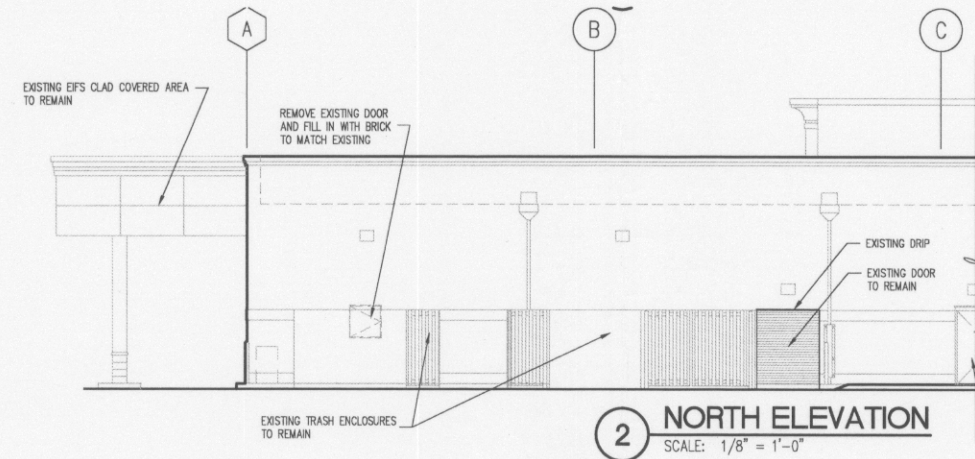

ISSUED FOR REVISED ENTRY CANOPY

Arcline Associates Ltd.
3025 Highland Parkway, Suite 140 Downers Grove, IL 60515

ELEVATIONS
ROBBINS + HEAVENLY MASSAGE + SPA
159TH AND LA GRANGE ROAD
ORLAND PARK, ILLINOIS

TERRACO, INC.
8707 SKOKIE BOULEVARD, SUITE 230
SKOKIE, ILLINOIS 60077

I HEREBY CERTIFY THAT THIS PLAN AND SPECIFICATION WAS PREPARED BY ME OR UNDER MY DIRECT SUPERVISION AND THAT I AM A DULY REGISTERED ARCHITECT OR ENGINEER UNDER THE LAWS OF THE STATE OF ILLINOIS AS SIGNED BY MY HAND AND SEAL.

DATE: 10-02-06
REVISION NO. DATE
01-08-07
07-02-07
08-20-07
01-17-08

SHEET NO.

A2.1

PROJECT NO.
2526