


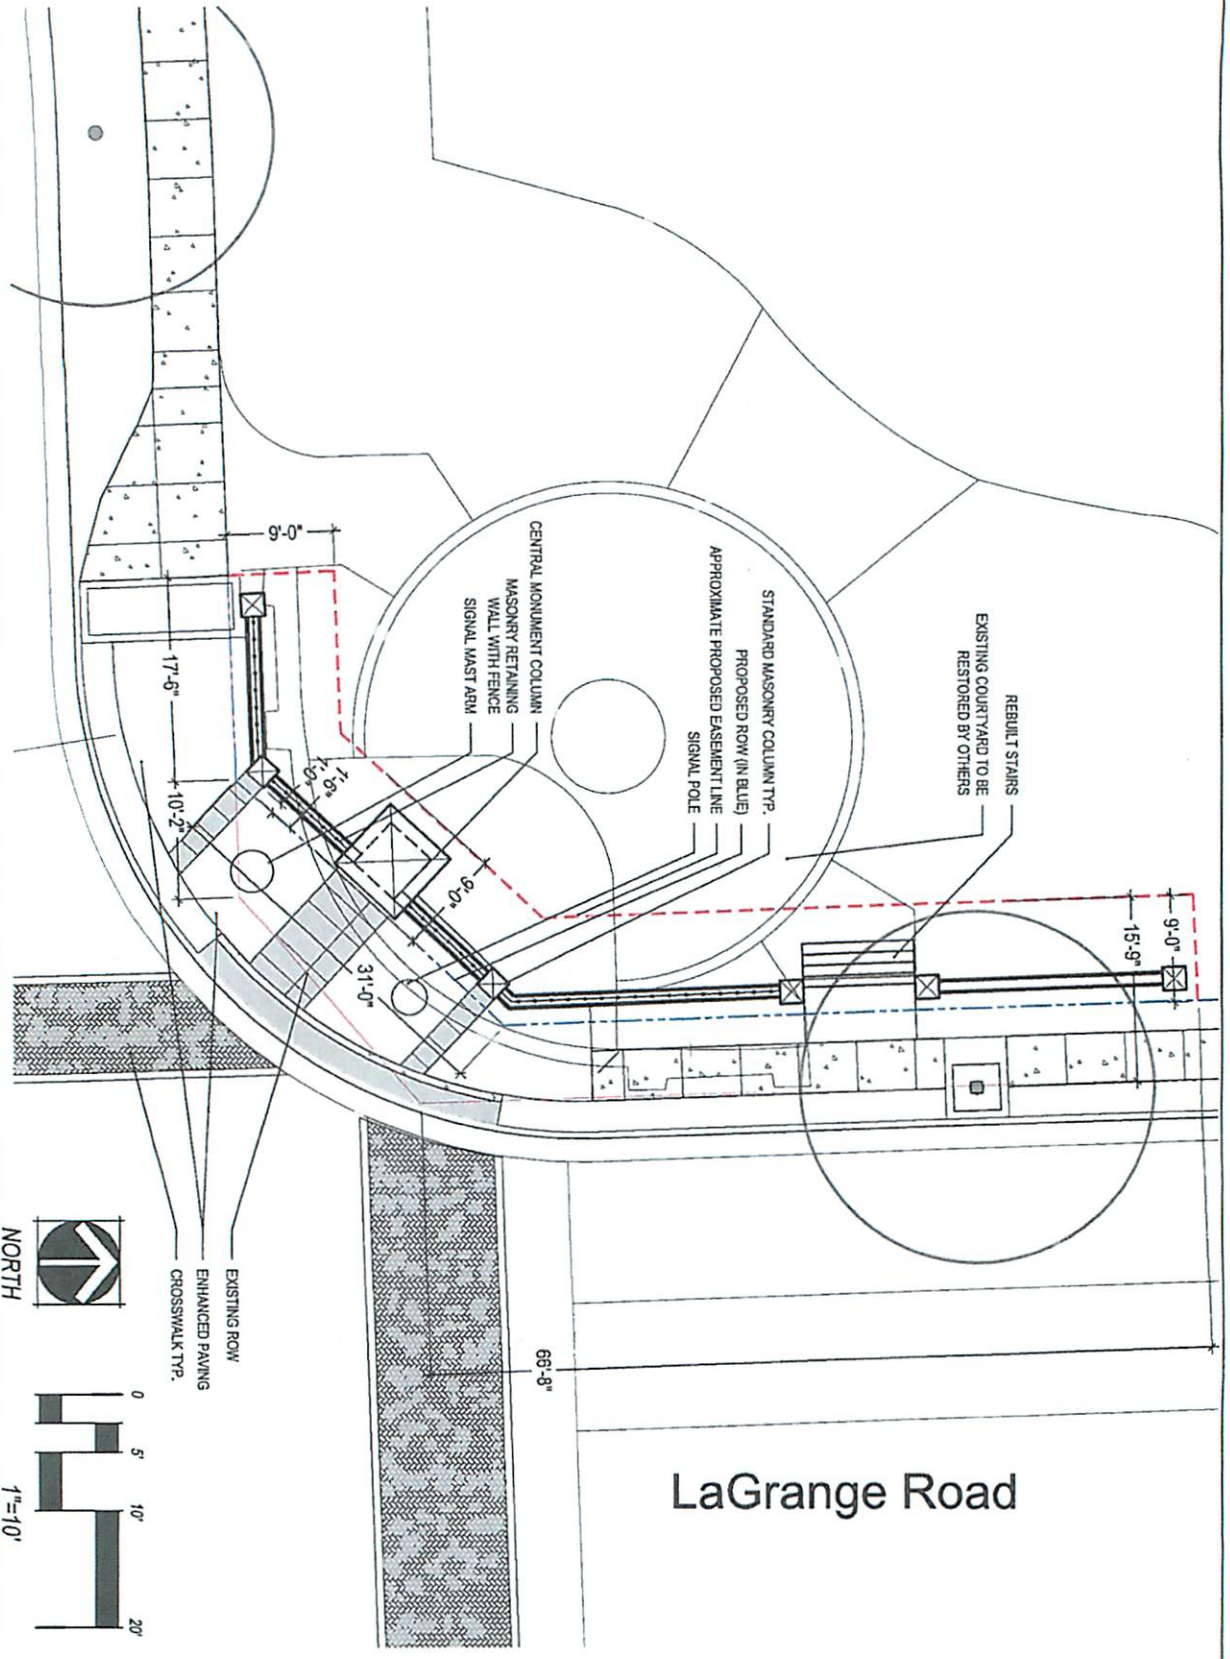

LaGrange Road

LAGRANGE RD STREETSCAPE

WALGREENS MONUMENT
 LA GRANGE, IL
 VDP

Owner:
 WALGREENS MONUMENT

NORRIS DESIGN
 Planning, Landscape Architecture

540 Duane Street
 Oak Park, IL 60137
 P 630.647.2172
 F 630.700.2304
 www.norrisdesign.com

Issue Date	
Revised Date	
Sheet Title	
Sheet Number	