


LAGRANGE ROAD.

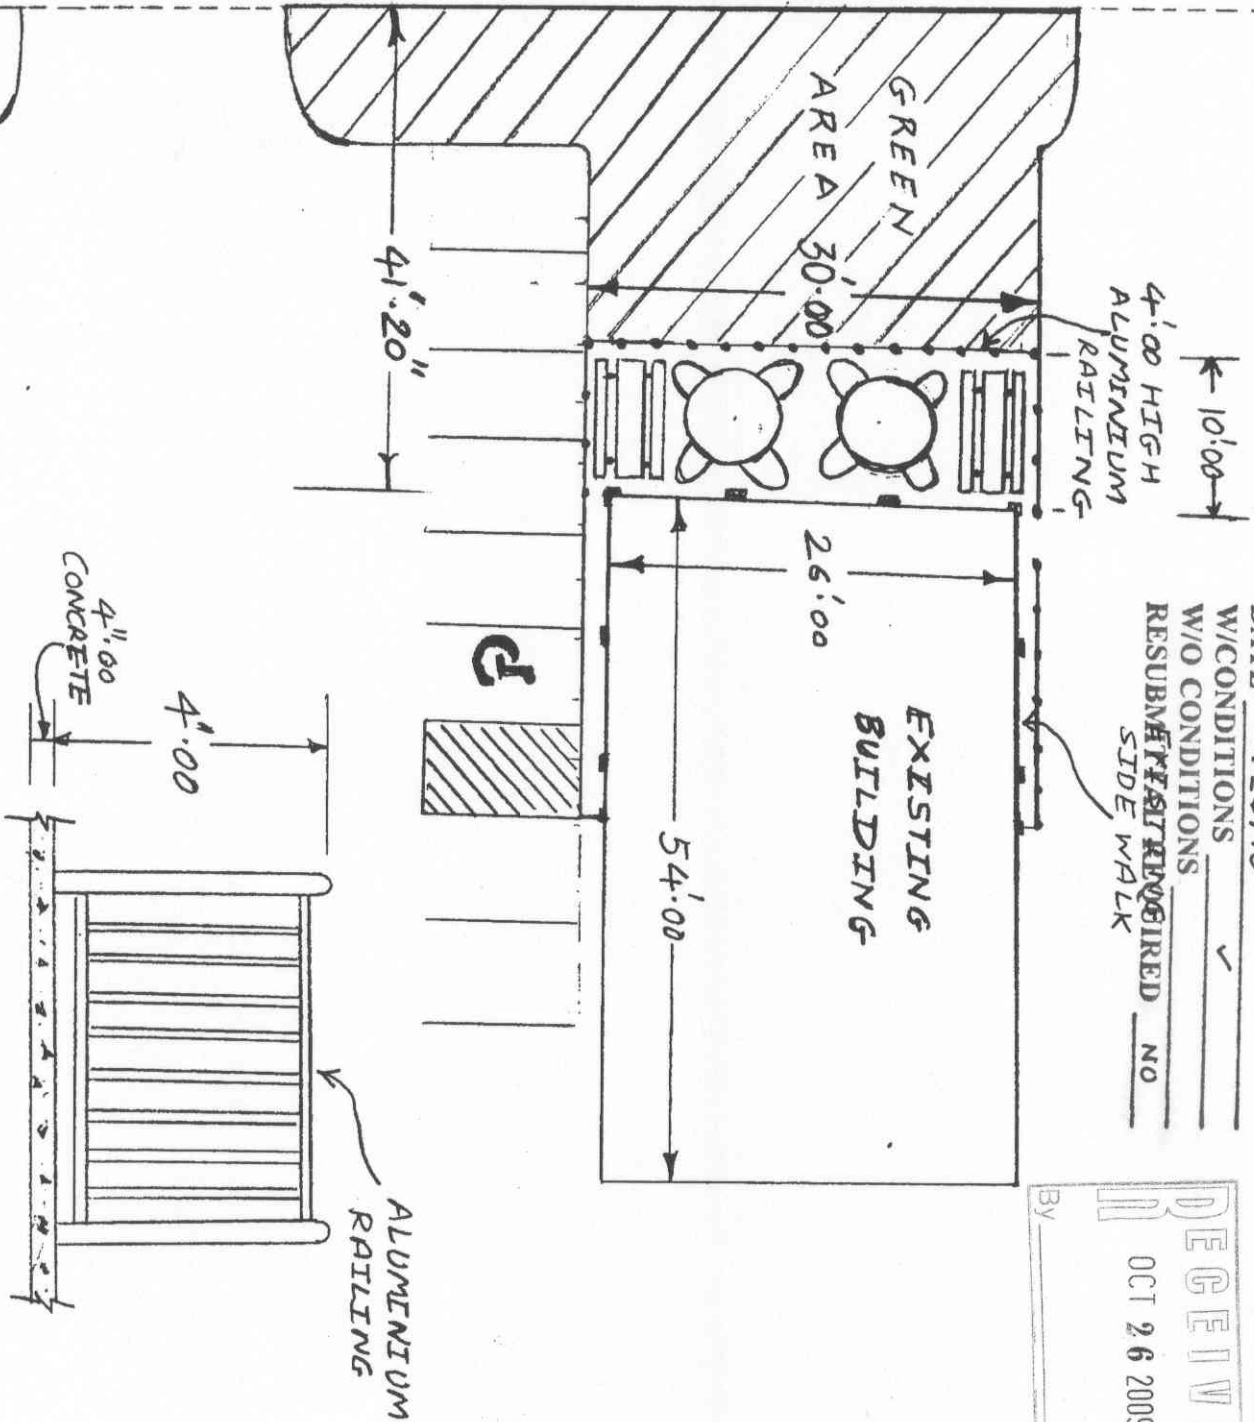

ORLAND PARK PLAN COMMISSION  
 CASE NO. 2009-0446

APPROVED   
 NOT APPROVED   
 DATE 1/26/10  
 W/CONDITIONS   
 W/O CONDITIONS   
 RESUBMIT/REDESIGNED  NO  
 SIDE WALK

14460-S. LAGRANGE Rd  
 ORLAND PARK  
 PROPOSED  
 CONCRETE PATIO  
 20 SEATS

RECEIVED  
 OCT 26 2009  
 BY