


PROJECT:



Joe Rizza Lincoln
8130 W. 159th
Orland Park, IL 60462

ARCHITECT:

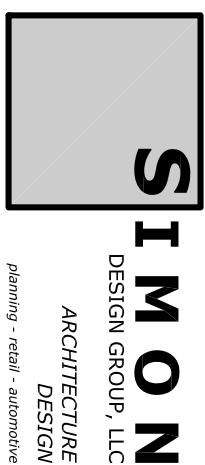

500 Lake Cook Road, Suite 350
Deerfield, IL 60015

Tel: 847.571-3814
design@simon-arch.com

CIVIL:

MeritCorp Group, LLC

Engineering Planning Surveying

3697 Darlene Court
Aurora, IL 60504

Tel: 630-723-6970
Attn: Todd Roberts

MECH / PLUMB / ELEC:

ALPHA COMM. ENG.

1363 Shermer Road
Northbrook, IL 60062

Tel: 224-363-9000
Attn: Rogan Ahmamar

STRUCTURAL:

Virgilio & Associates, LTD
Structural Engineers
24069 North Echo Lake Road
Lake Zurich, IL 60047

Tel: 847-550-8411
www.virgilioassoc.com

Attn: Ryan Freund

DEC 29 2016 - DESIGN REVIEW

JAN 14 2019 - DESIGN REVIEW 30%

FEB 13 2019 - DESIGN REVIEW 30% - RESUBMIT

FEB 15 2019 - APPEARANCE REVIEW

MARCH 18 2020 - PROGRESS - BLDG ENG

JAN 08 2021 - PROGRESS - BLDG ENG

FEB 14 2021 - PROGRESS - PLANNING

EXTERIOR ELEVATIONS

REAR/ North ELEVATION



SCALE: 3/16"

3

LEFT/ West ELEVATION

SCALE: 3/16"

4

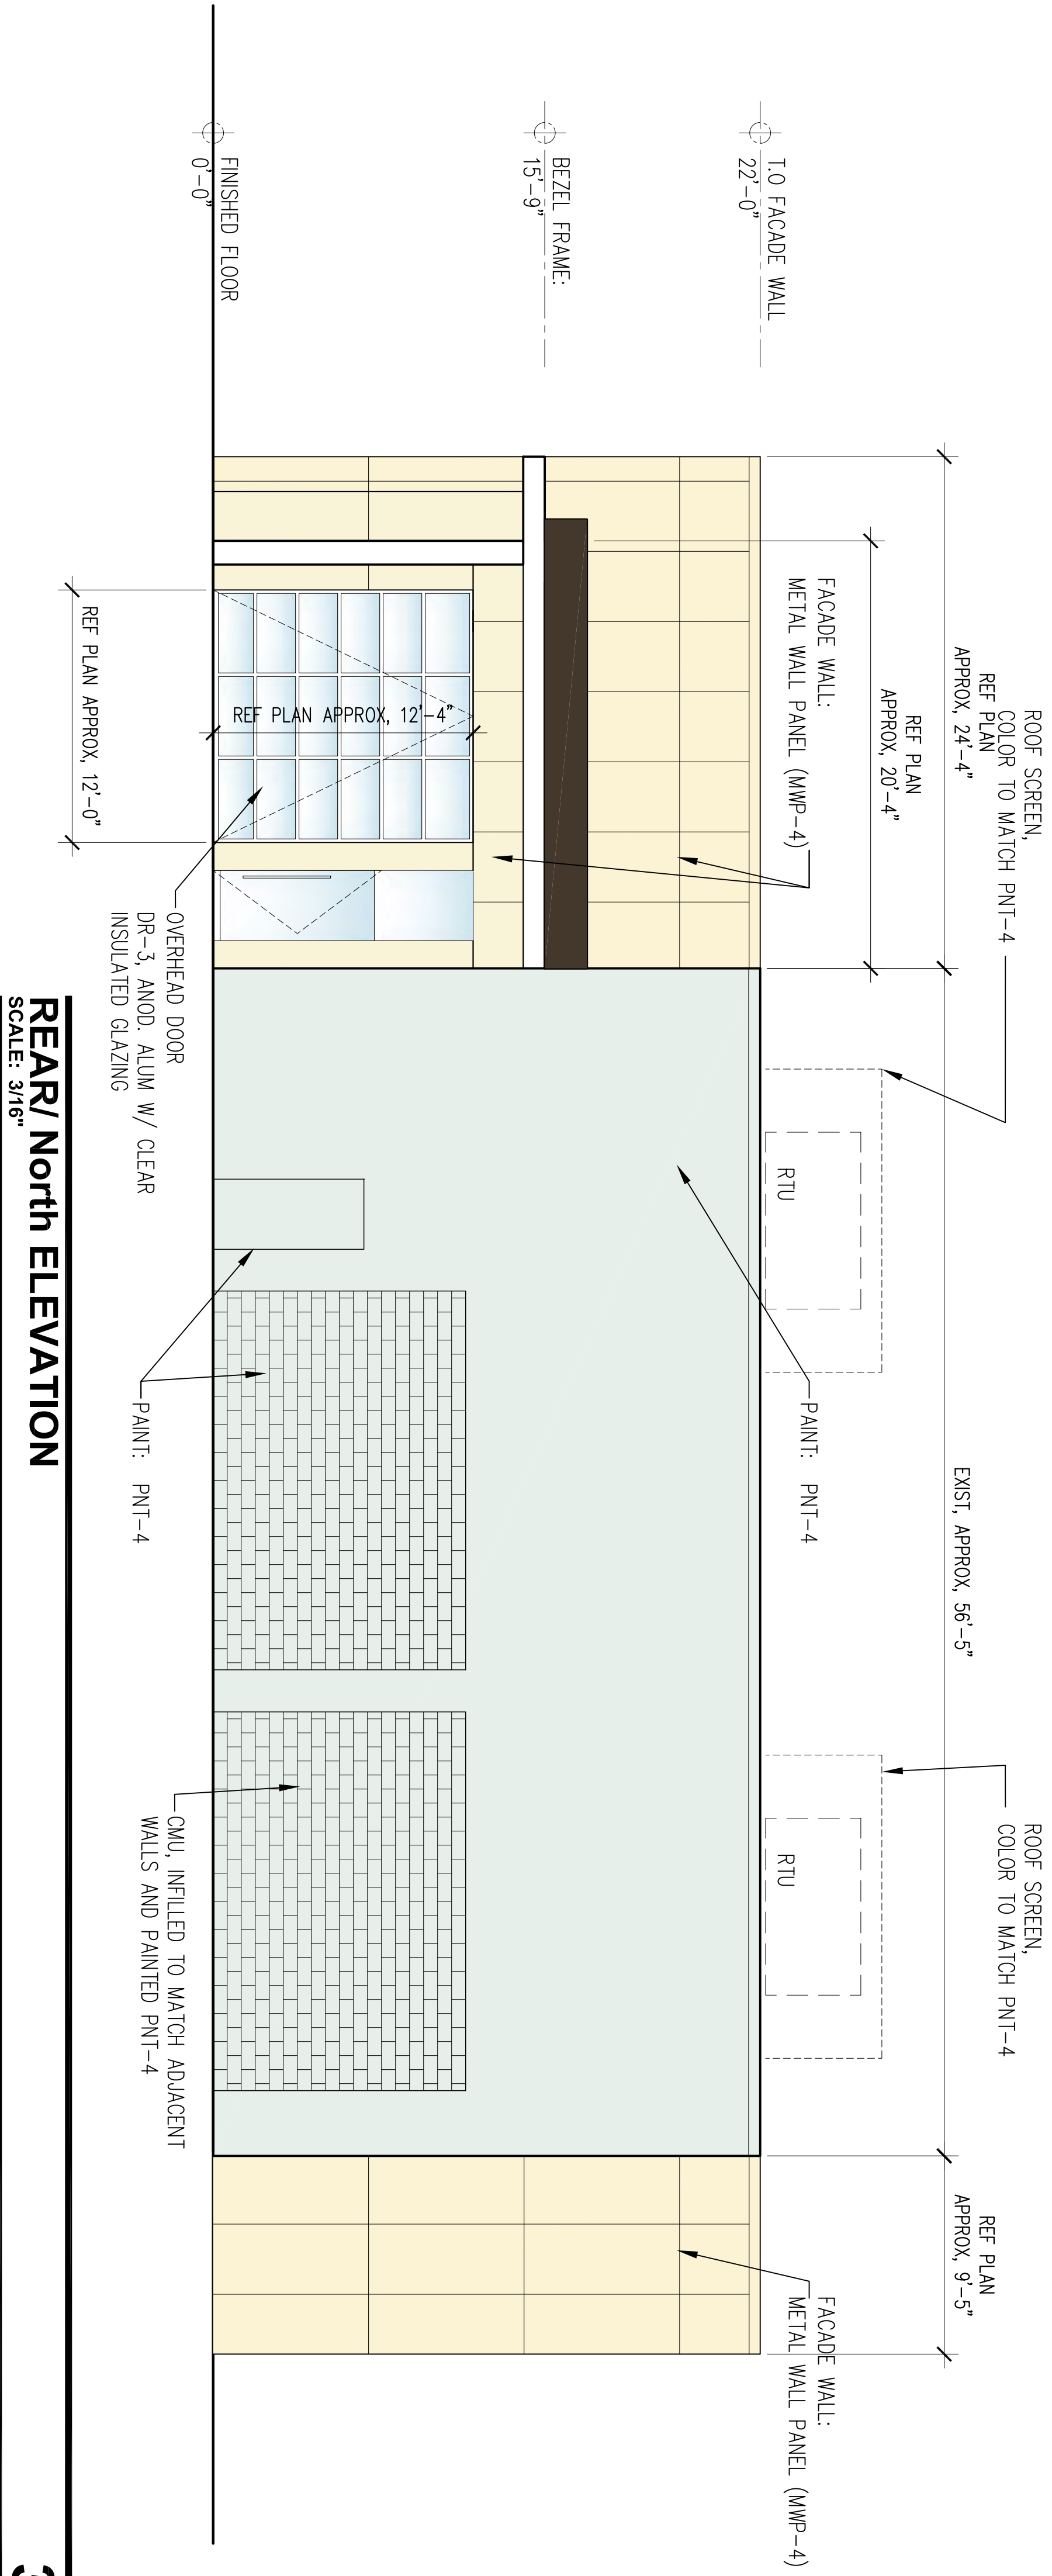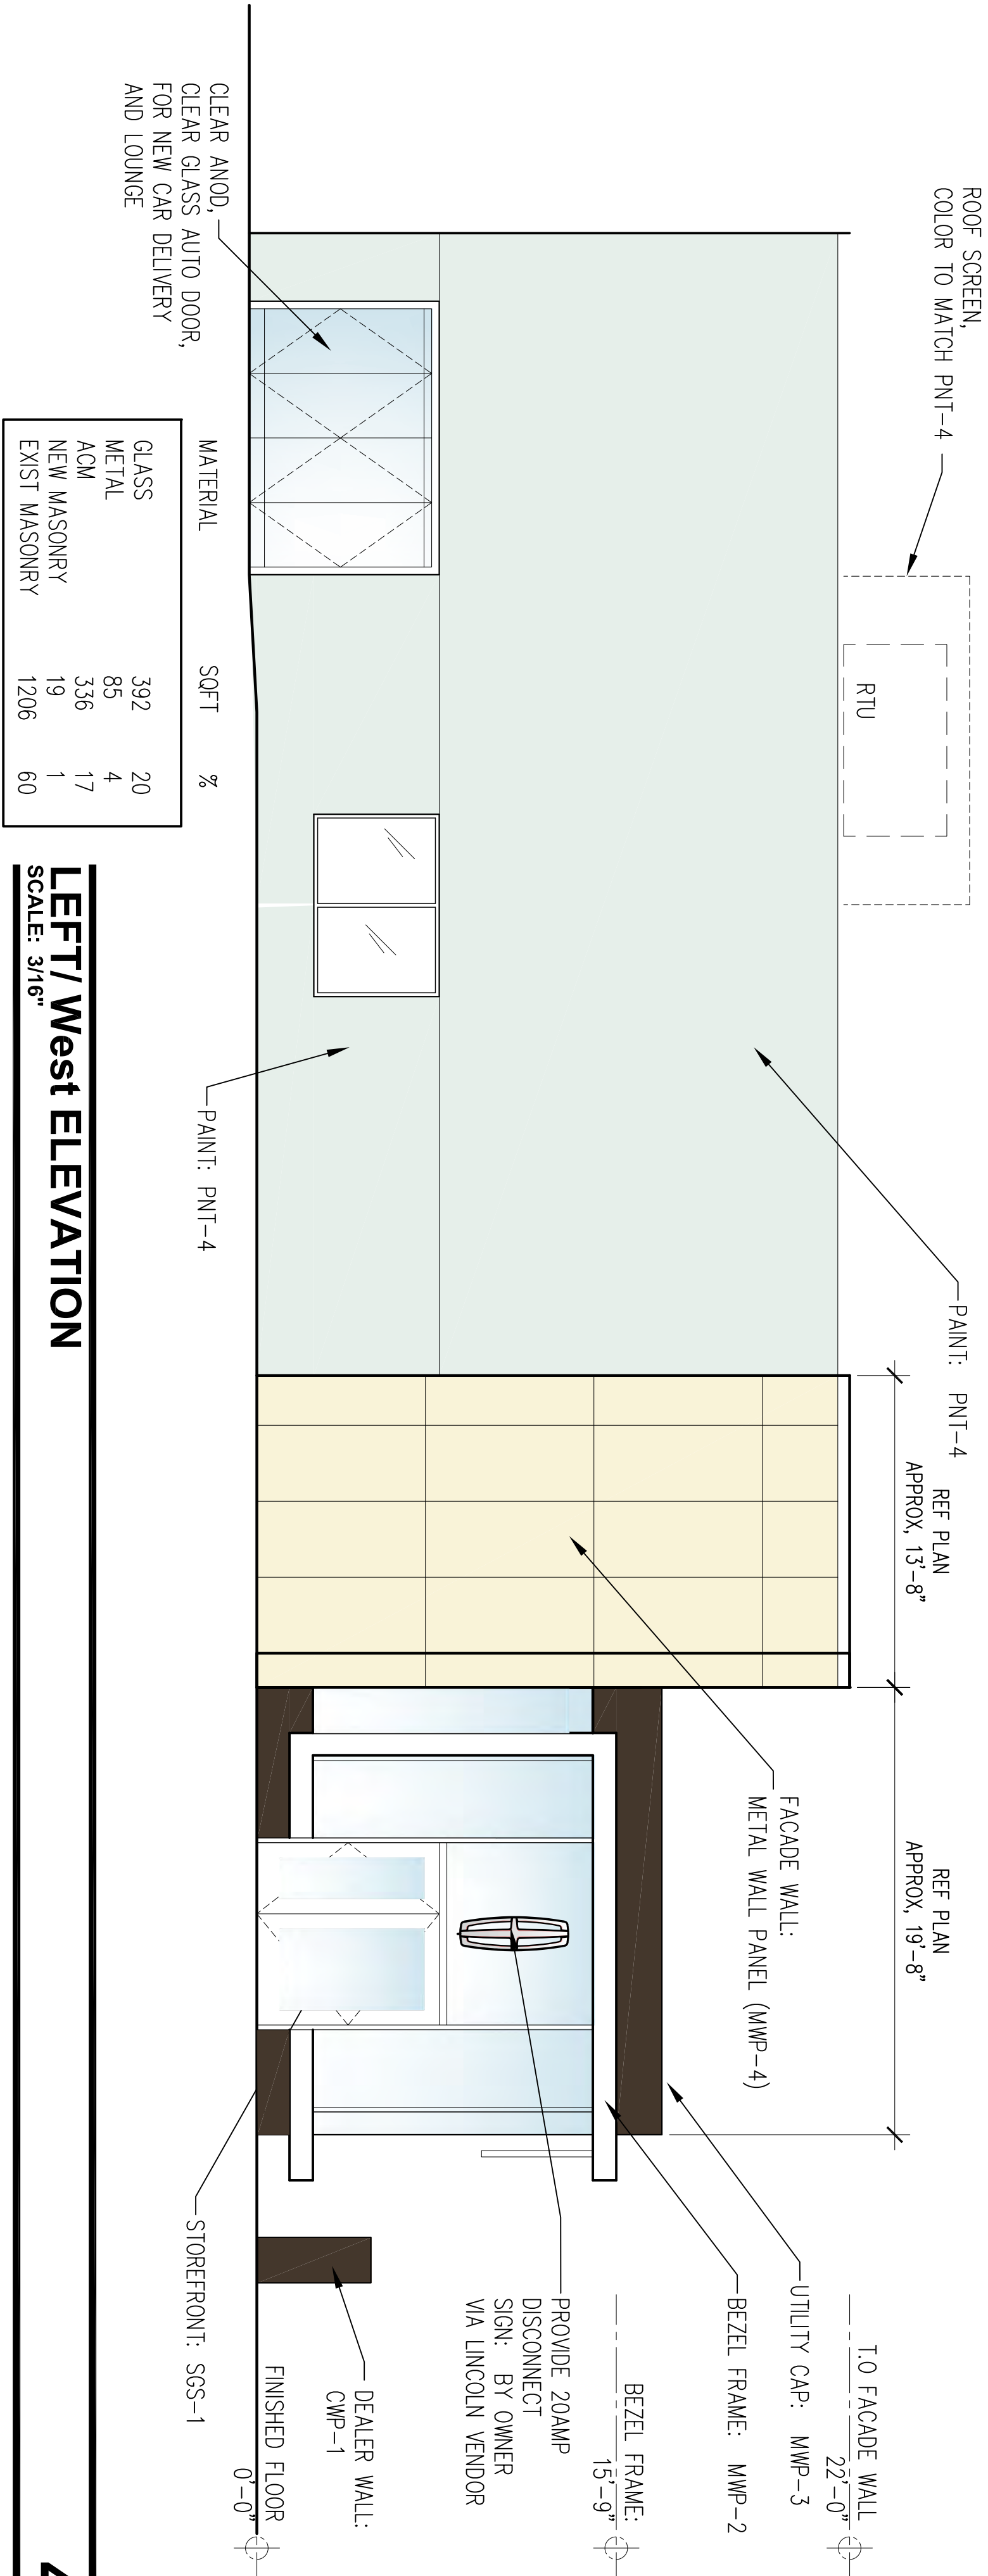


PROJECT:



Joe Rizza Lincoln
8130 W. 159th
Orland Park, IL 60462

ARCHITECT:

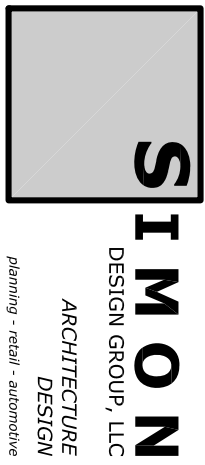

500 Lake Cook Road, Suite 350
Deerfield, IL 60015

Tel: 847.571-3814
design@simon-arch.com

CIVIL:

MeritCorp Group, LLC

Engineering Planning Surveying

3697 Darlene Court
Aurora, IL 60504

Tel: 630-723-6970
Attn: Todd Roberts

MECH / PLUMB / ELEC:

ALPHA COMM. ENG.

1363 Shermer Road
Northbrook, IL 60062

Tel: 224-353-9000
Attn: Roger Alhammar

STRUCTURAL:

Virgilio & Associates, LTD
Structural Engineers
24069 North Echo Lake Road
Lake Zurich, IL 60047

Tel: 847-550-8411
www.virgilioassoc.com

Attn: Ryan Freund

EXTERIOR MATERIALS LEGEND

FAÇADE WALL	MWP-4 DESCRIPTION: ALUMINUM MANUFACTURER: ALPOLIC COLOR: SAT WHITE 4000 LOCATION: FACADE WALL INSTALLATION METHOD: RAIN CONTACT: 1.800.422.7270
WALL SYSTEM	OWP-1 DESCRIPTION: COMPOSITE WALL PANEL, MANUFACTURER: TRENER COLOR: WENGE (MWB) SATIN LOCATION: STAR WALL, DEALER WALL, GRAIN DIRECTION: VERTICAL OUTSIDE CORNERS: TYPED CORNERS CONTACT: K.BELLINGER@TRENER.COM
UTILITY CAP CLADDING	MWP-5 DESCRIPTION: ALUMINUM COMPOSITE PANEL, MANUFACTURER: ALPOLIC BROWN LINCOLN LOCATION: UTILITY CAP ONLY INSTALLATION METHOD: RAIN SCREEN (DRY JOINT) CONTACT: 1.800.422.7270
BEZEL CLADDING	MWP-2 DESCRIPTION: ALUMINUM COMPOSITE PAN MANUFACTURER: ALPOLIC COLOR: FORD LINCOLN WHITE RW4 9/2015 SIZE: PER ELEVATIONS LOCATION: BEZEL INSTALLATION METHOD: RAIN SCREEN (DR JOINT) CONTACT: 1.800.422.7270
SHOWROOM GLASS	SGS-1 DESCRIPTION: GLAZING MANUFACTURER: KAWNEER PRODUCT: STANLEY WALL - 4000 SYSTEM 2, SGS STOREFRONT - 187546 451T 855 FINISH: CLEAR ANODIZED GLASS: 1/2" TEMPERED VARY BY GEOGRAPHIC LOCATION AND ENERGY CODE REQUIREMENTS CONTACT: 1.877.556.5726

PAINT	PNT-4 DESCRIPTION: EXTERIOR PAINT MANUFACTURER: PPG FINISH: GLOSS NOTE: LEVEL 5 FINISH REQUIRED LOCATION: EXTERIOR COLUMNS
-------	---

PNT-6 DESCRIPTION: EXTERIOR PAINT MANUFACTURER: BENJAMIN MOORE FINISH: LOW-LUSTRE LOCATION: EXTERIOR COLUMNS UNDER BEZEL CONTACT: 1.800.441.9656
--

PNT-7 DESCRIPTION: EXTERIOR PAINT MANUFACTURER: BENJAMIN MOORE COLOR: OC-6 FEATHER DOWN FINISH: LOW-LUSTRE LOCATION: SERVICE RECEPTION CONTACT: 1.800.441.9656
--

SERVICE RECEPTION TILE	CT14 DESCRIPTION: SERVICE RECEPTION TILE PRODUCT: AMERICAN CLEAN RELEVANCE SIZE: 12" X 24" FINISH: CHARCOAL, RUC4 LOCATION: SERVICE RECEPTION AREA CONTACT: 1.800.514.6453
------------------------	--


PLAZA TILE	CT17 DESCRIPTION: PLAZA TILE MANUFACTURER: VIRGINIA TILE COLOR: CONTEMPORARY GREW RAL01 SIZE: 12" X 24" LOCATION: BUILDING ENTRANCE / SERV RECEPTION CONTACT: 1.800.514.6453
------------	---



EXTERIOR RENDERING

SCALE: 1/4"

1

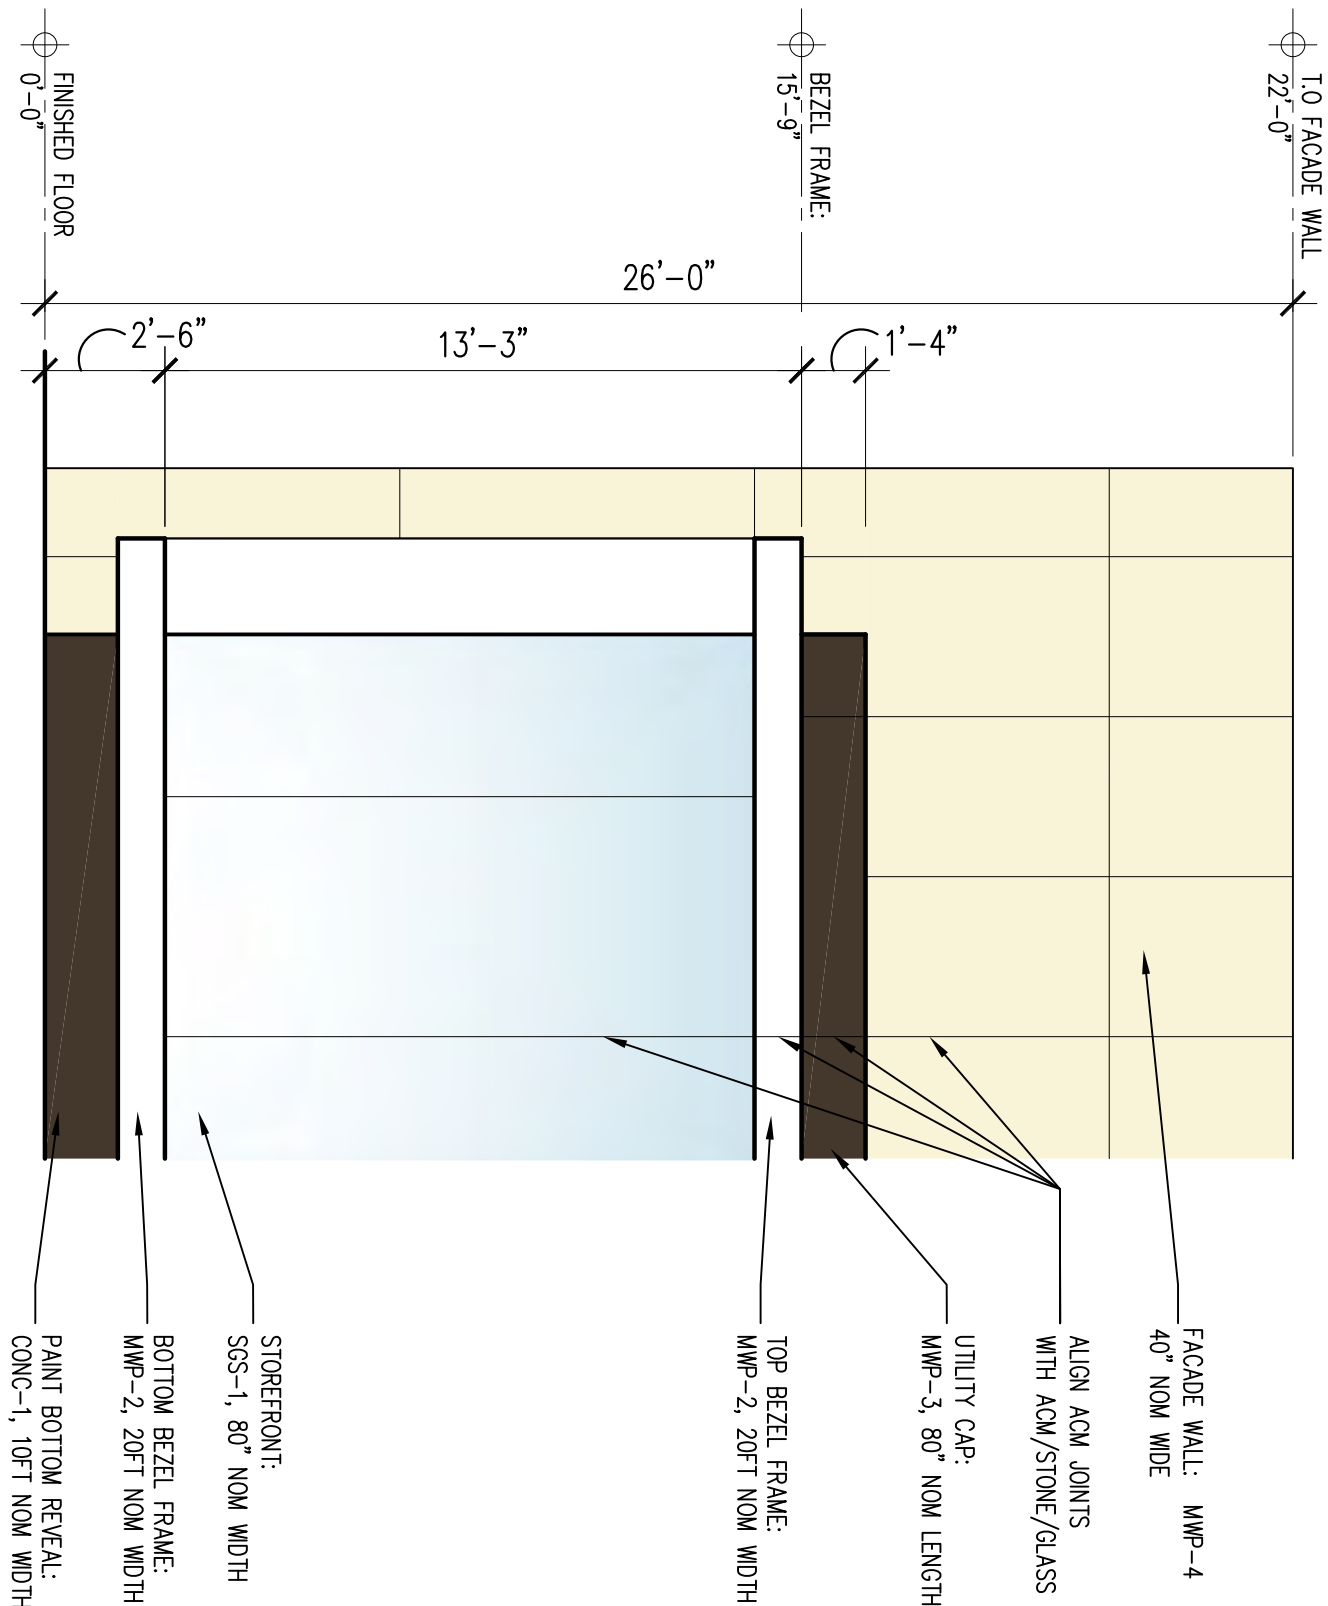

FRONT ELEVATION - MATERIALS


SCALE: 1/4"

B

DOORS



DR-1
DESCRIPTION: AUTOMATIC SLIDING DOOR SYSTEM
MANUFACTURER: STANLEY (800-7-ACCESS)
PRODUCT: DURA-GUIDE 3000 ALL GLASS SLIDING DOOR
TYPE: 8-PART FULL BREAKOUT
PACKAGE WIDTH: 144" (168" IF VEHICLE LOADING IS
REQUIRED)
FINISH: CLEAR ANODIZED
GLASS: 1/2" TEMPERED
LOCATION: MAIN GUEST ENTRY

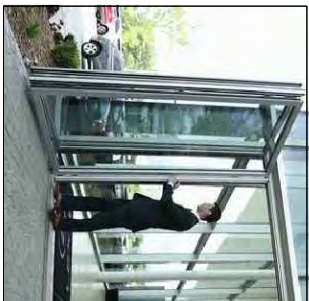

DR-2A
DESCRIPTION: FOLDING GLASS DOOR SYSTEM
MANUFACTURER: NANA WALL (888-411-6262)
PRODUCT: NANA WALL
TYPE: FRAMELESS GLASS WALL SYSTEM
PACKAGE WIDTH: SPECIFY
FINISH: CLEAR ANODIZED
GLASS: TO MATCH STOREFRONT
LOCATION: SHOWROOM LOADING



DR-2B
DESCRIPTION: FOLDING GLASS DOOR SYSTEM
MANUFACTURER: NANA WALL (888-411-6262)
PRODUCT: SL70
TYPE: FOLDING GLASS WALL SYSTEM
PACKAGE WIDTH: SPECIFY
FINISH: CLEAR ANODIZED
GLASS: TO MATCH STOREFRONT
LOCATION: NEW VEHICLE DELIVERY



DR-3
DESCRIPTION: GLASS SECTIONAL OVERHEAD DOOR
MANUFACTURER: OVERHEAD DOOR CO (800-928-3667)
PRODUCT: ALUMINUM GLASS DOOR
TYPE: MODEL 821
PACKAGE WIDTH: PER PLANS
JAMB: PER PLANS
FINISH: CLEAR ANODIZED
GLASS: 1/2" TEMPERED
LOCATION: SERVICE RECEPTION



DR-4
DESCRIPTION: GLASS ENTRY DOOR
MANUFACTURER: KAWNEER (www.kawneer.com)
PRODUCT: TO MATCH STOREFRONT SYSTEM
JAMB: SAME AS STOREFRONT
FINISH: CLEAR ANODIZED
GLASS: INSULATED
LOCATION: WITHIN STOREFRONT SYSTEM



DR-5
DESCRIPTION: UTILITY MAIN DOOR
MANUFACTURER: KAWNEER (www.kawneer.com)
PRODUCT: INSULATED GALVANIZED METAL DOOR
SIZE: 3070
COLOR: PAINT TO MATCH CMU-1
JAMB: STEEL MASONRY JAMB
FINISH: PAINT TO MATCH CMU-1
LOCATION: SERVICE/PARTS/CAR WASH

A04.03

EXTERIOR MATERIALS

DEC 29 2016 - DESIGN REVIEW
JAN 14 2019 - DESIGN REVIEW 30%
FEB 13 2019 - DESIGN REVIEW 30% - RESUBMIT
FEB 15 2019 - APPEARANCE REVIEW
MARCH 18 2020 - PROGRESS - BLDG ENG
JAN 08 2021 - PROGRESS - BLDG ENG
FEB 14 2021 - PROGRESS - PLANNING