

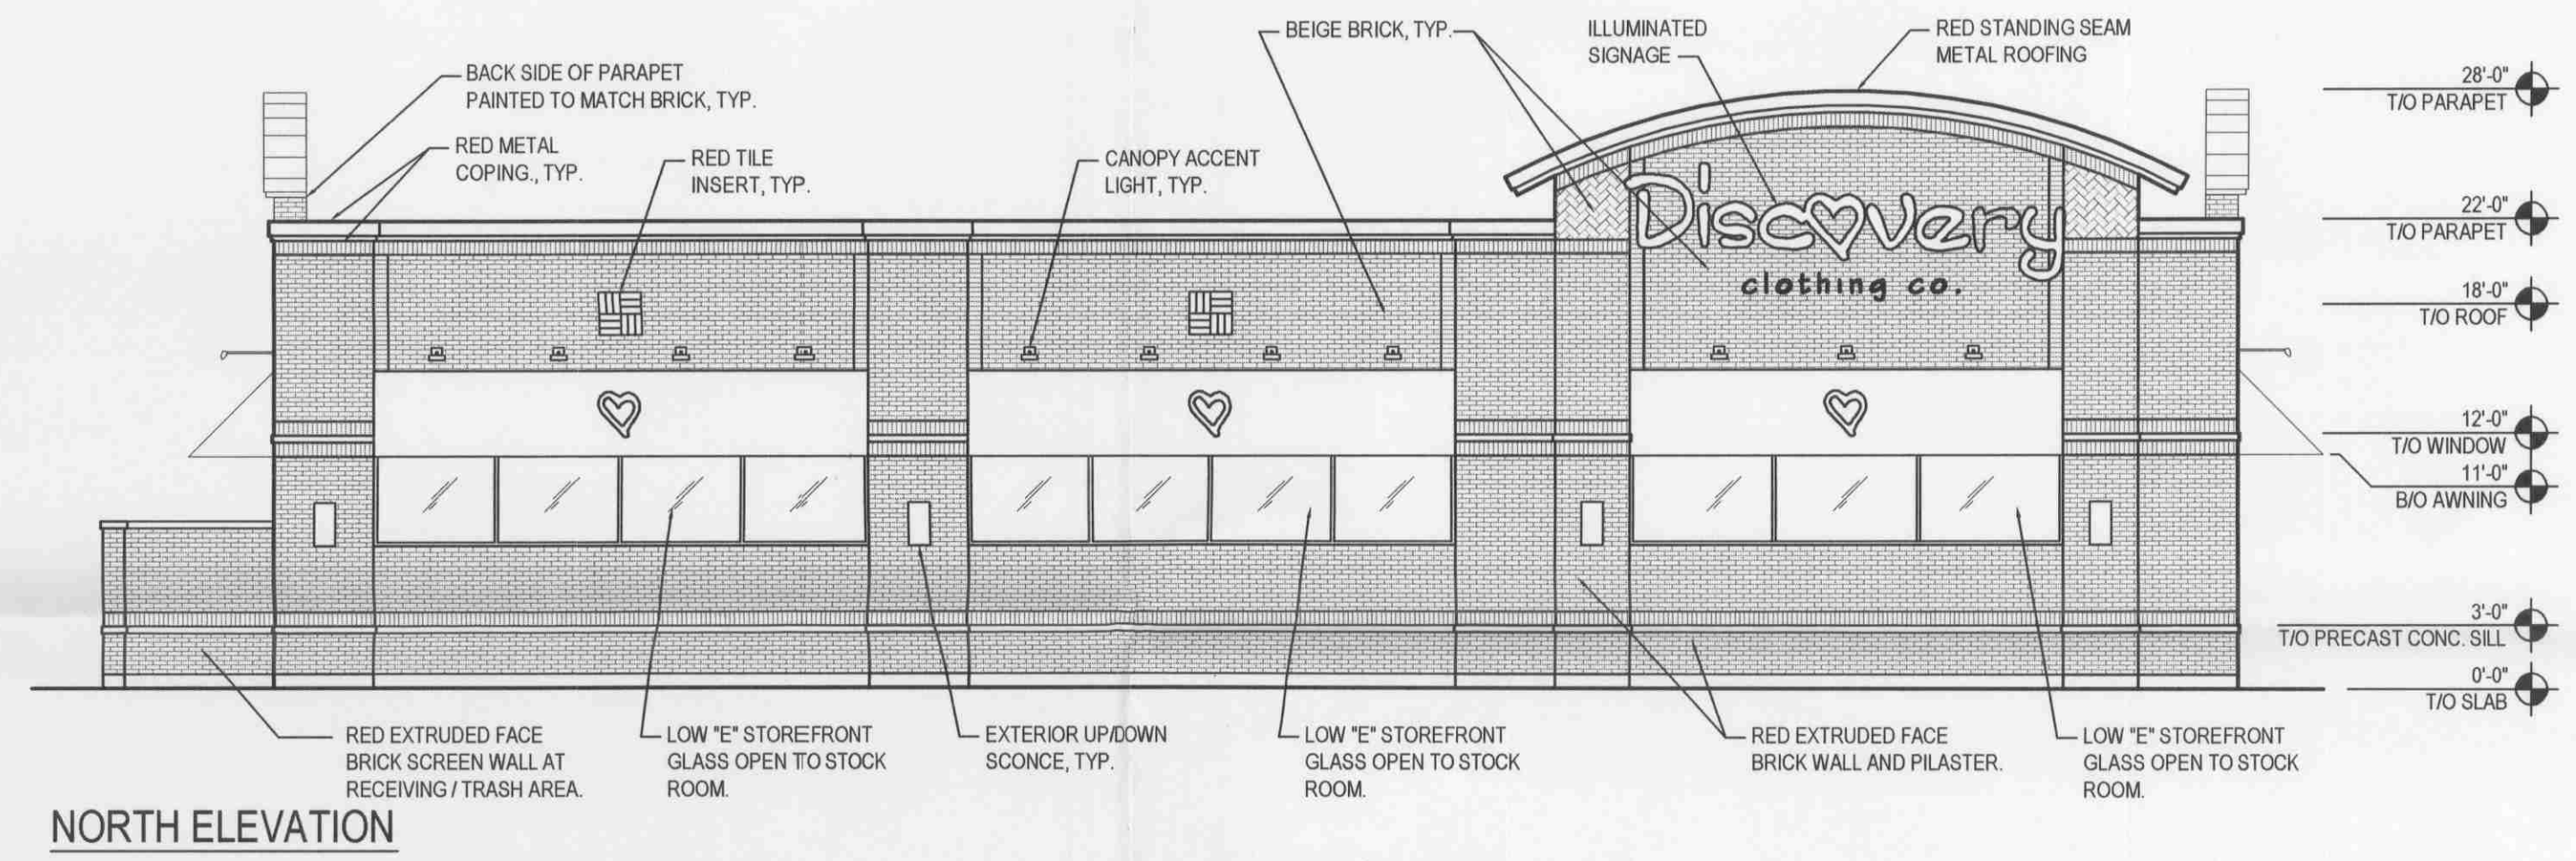
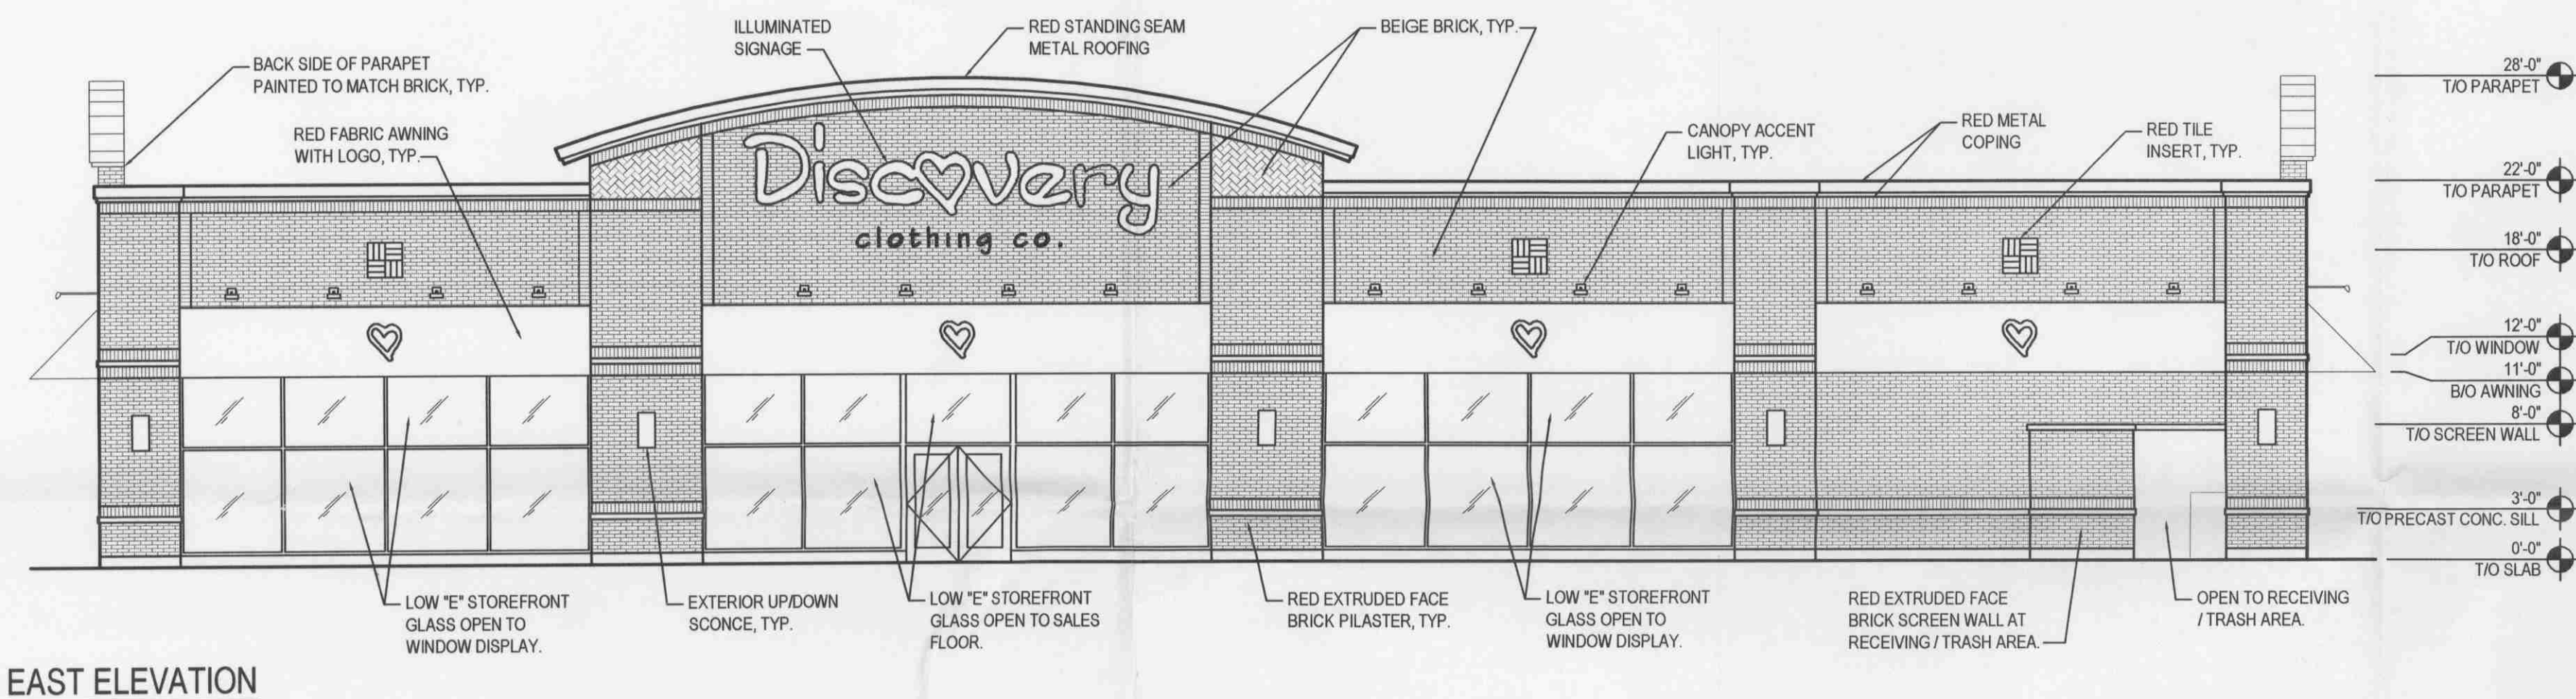


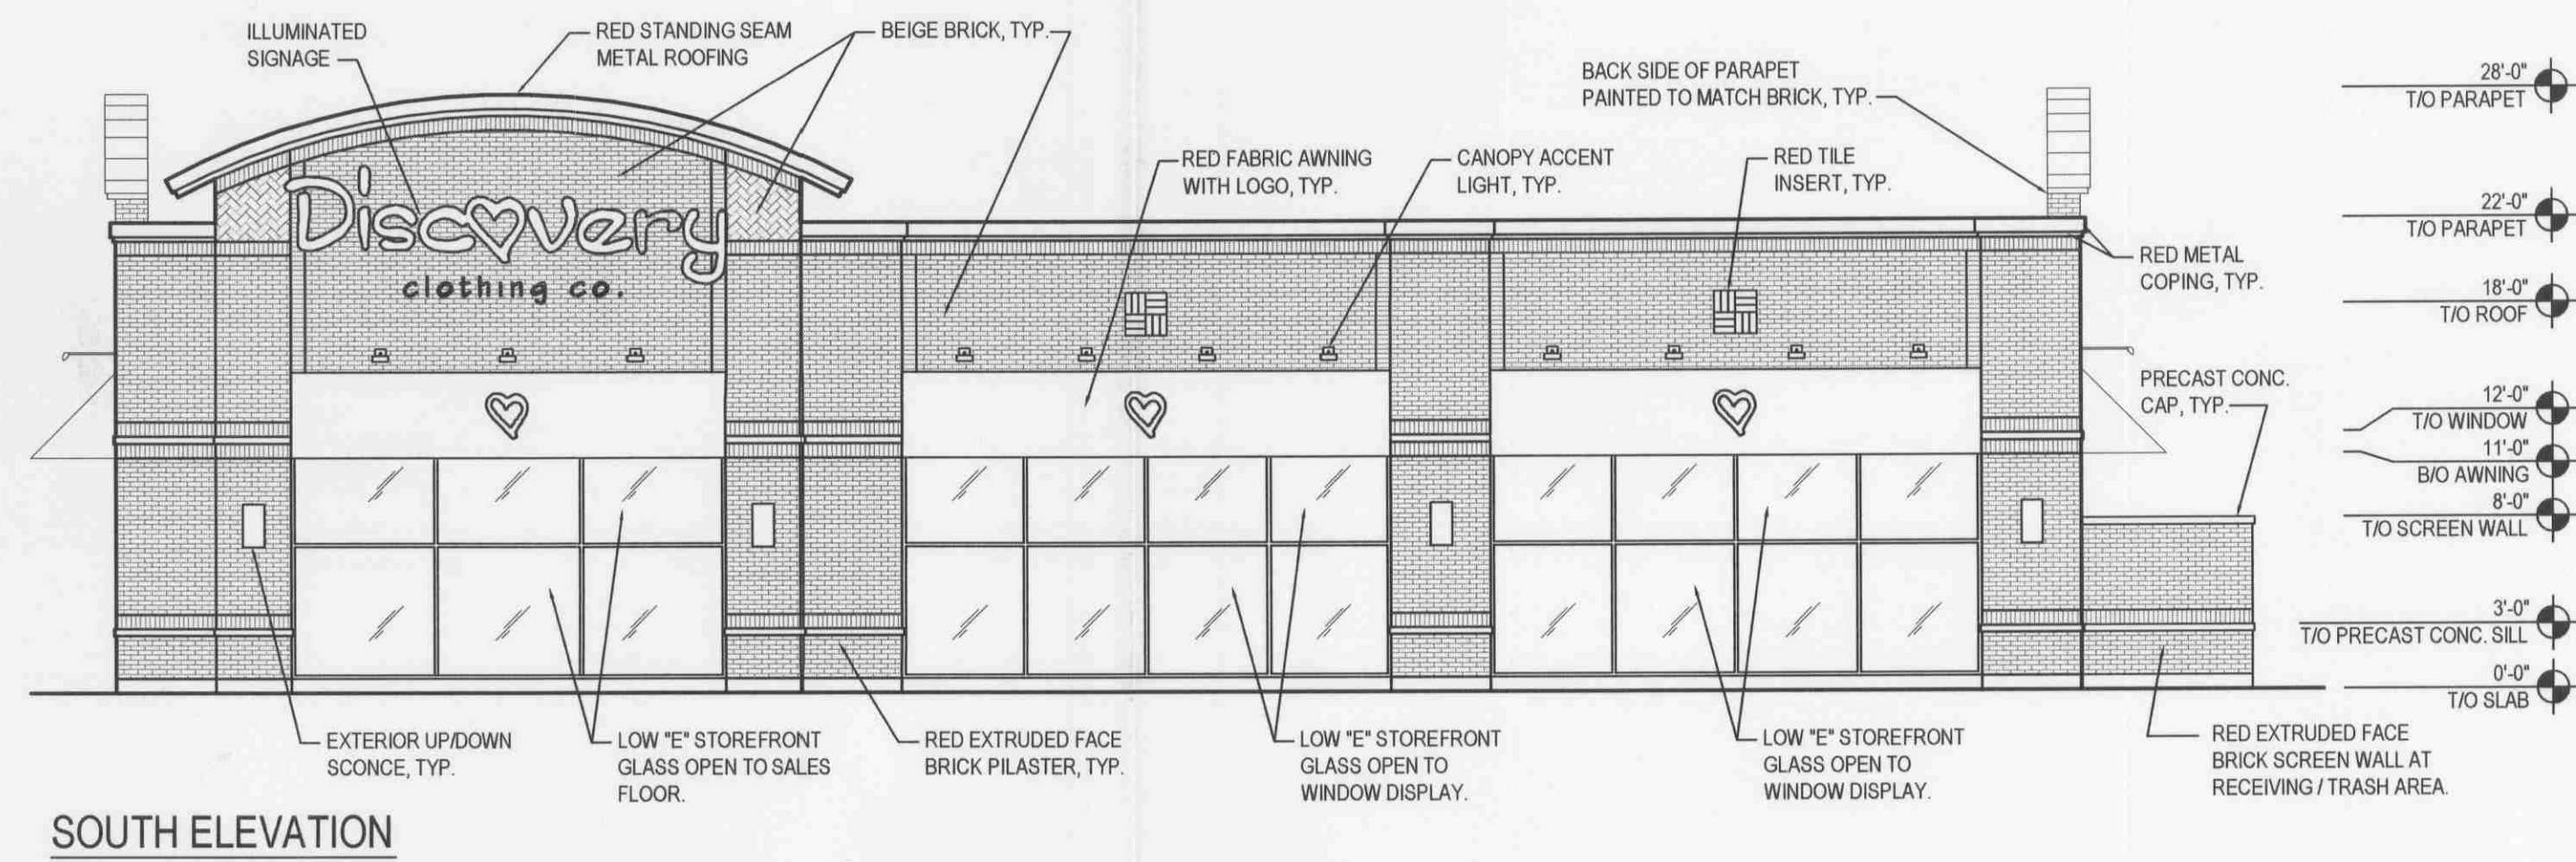

ELEVATION DATA		
SIGNAGE (7.5% x FACADE OVERALL SQUARE FOOTAGE)		
ELEVATION	ALLOWED / REQUIRED	PROVIDED
NORTH:	075 x 2166.9 S.F. = 162.5175 S.F.	135 S.F. (1 SIGNAGE) + 27 S.F. (3 LOGOS) = 162 S.F.
SOUTH:	075 x 2166.9 S.F. = 162.5175 S.F.	135 S.F. (1 SIGNAGE) + 27 S.F. (3 LOGOS) = 162 S.F.
EAST:	075 x 3016.5 S.F. = 226.2375 S.F.	185 S.F. (1 SIGNAGE) + 36 S.F. (4 LOGOS) = 221 S.F.
WEST:	075 x 3016.5 S.F. = 226.2375 S.F.	185 S.F. (1 SIGNAGE) + 36 S.F. (4 LOGOS) = 221 S.F.
FACADES GREATER THAN 100 FEET RECESSES & PROJECTIONS, MIN. 20% OF LENGTH OF FACADE WINDOWS & AWNINGS, MIN. 60% OF LENGTH OF FACADE		
ELEVATION	ALLOWED / REQUIRED	PROVIDED
NORTH:	92 L.F. = N/A	N/A
SOUTH:	92 L.F. = N/A	N/A
EAST:	92 L.F. = N/A	N/A
WEST:	92 L.F. = N/A	N/A
EAST:	20 x 127.5 L.F. = 25.5 L.F.	32.2 L.F.
WEST:	20 x 127.5 L.F. = 25.5 L.F.	32.2 L.F.
FACADE TRANSPARENCY FOR COMMERCIAL USES UP TO 80,000 S.F., MIN. 30% OF FACADES		
ELEVATION	WALL S.F.	GLASS S.F. REQUIRED
NORTH:	2,166.9 S.F.	330.66 S.F.
SOUTH:	2,166.9 S.F.	795.96 S.F.
EAST:	3,016.5 S.F.	923.50 S.F.
WEST:	3,016.5 S.F.	1,208.00 S.F.
TOTAL S.F.	10,366.8 S.F. x .30 =	3,110.04 S.F.

BOARD APPROVED
CASE NO. 2007-0538-4
DATE 11-5-07
W/CONDITIONS
W/O CONDITIONS

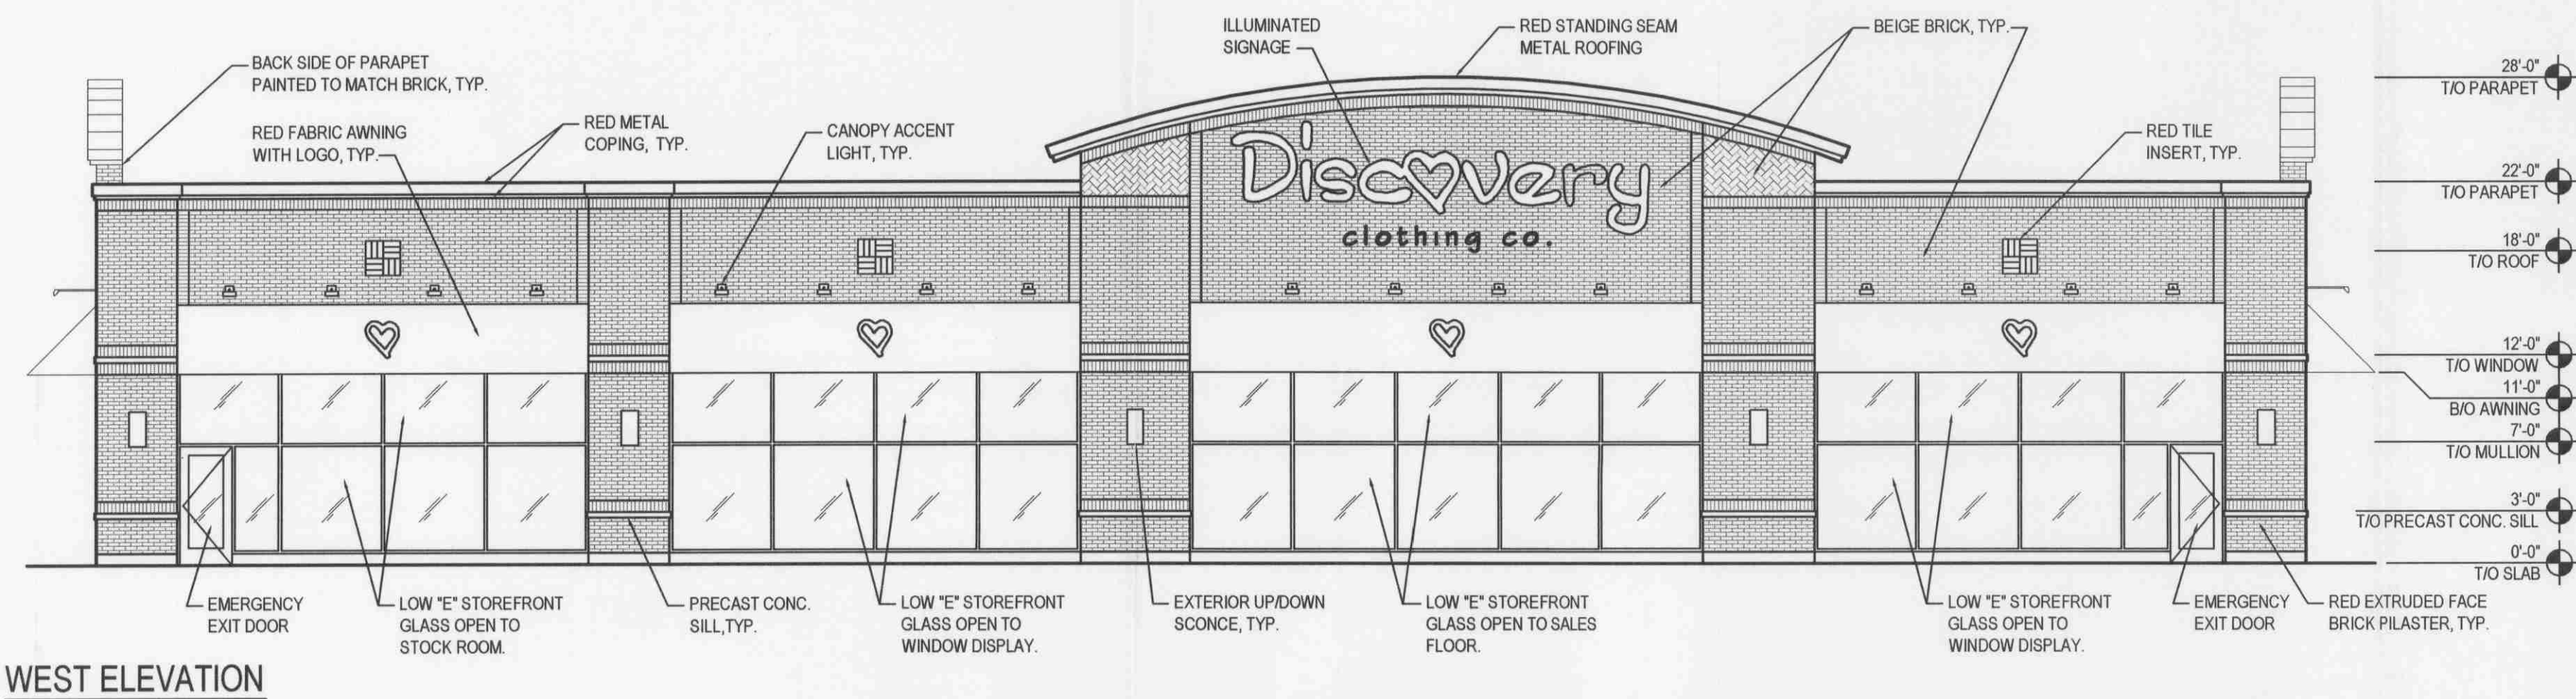

DISCOVERY CLOTHING
LOWES OF ORLAND PARK-LOT 2
EXTERIOR ELEVATIONS
October 26, 2007

CHIPMAN ADAMS
ARCHITECTS
1550 N. NORTHWEST HIGHWAY
SUITE 400
PARK RIDGE, IL 60068-1463
T 847.298.6900
F 847.298.6966