


North Elevation

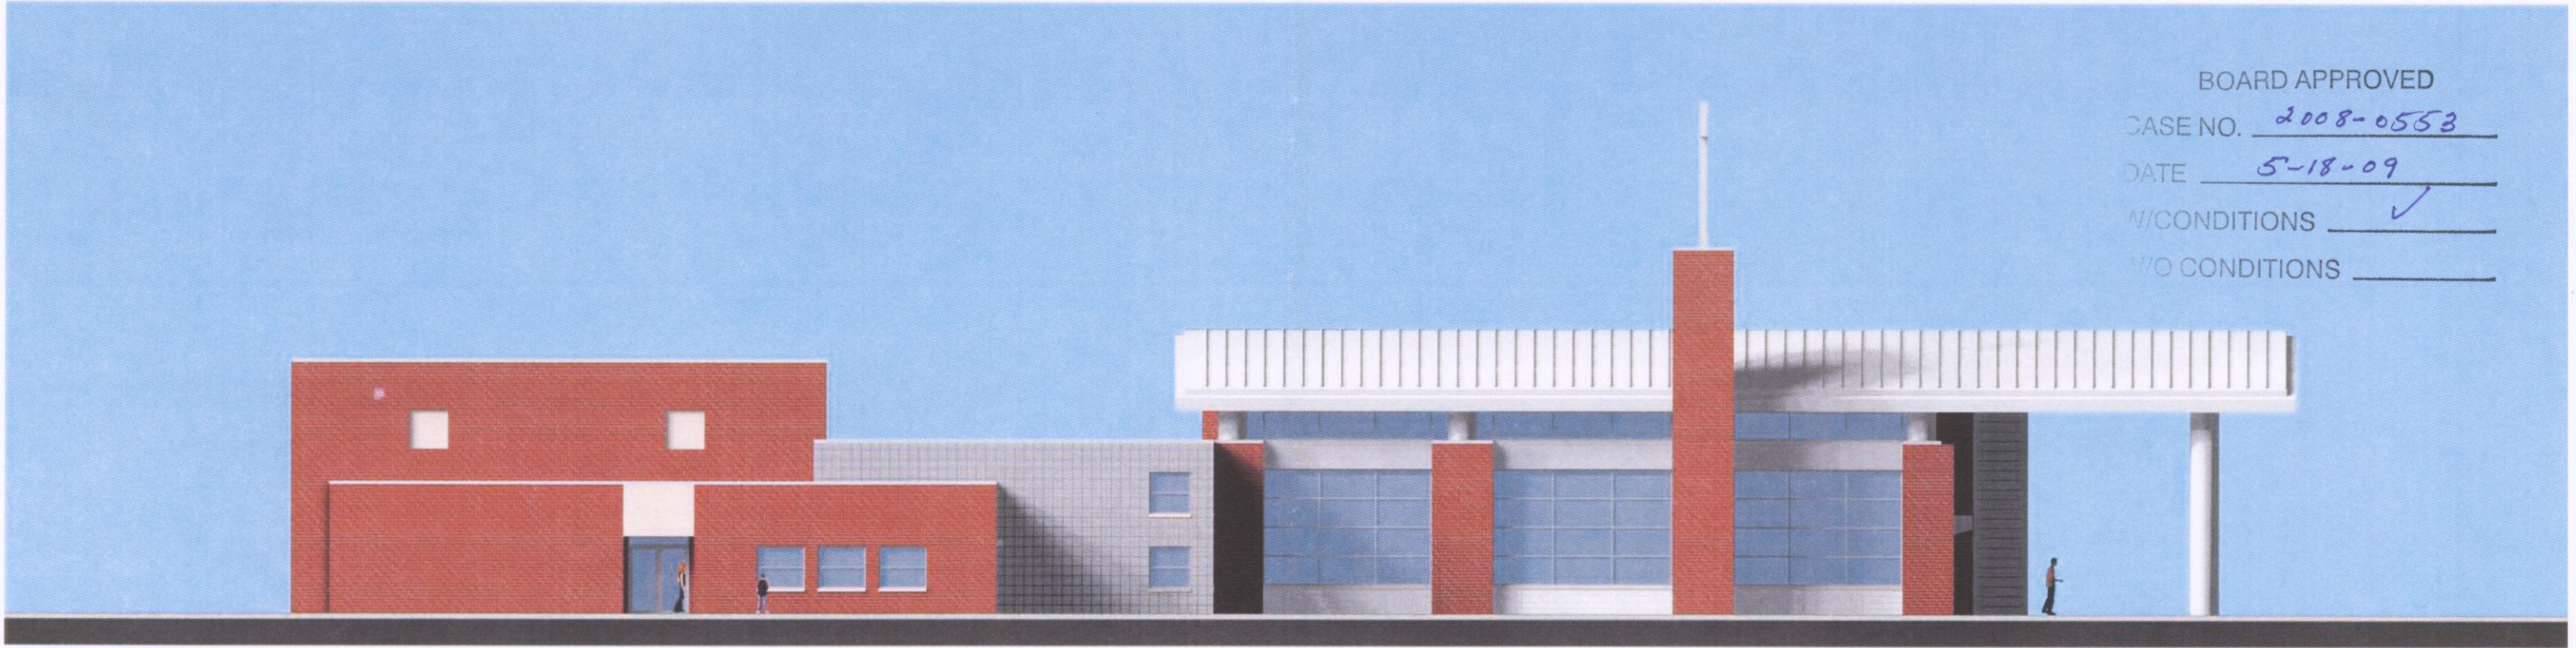

BOARD APPROVED  
CASE NO. 2008-0553  
DATE 5-18-09  
W/CONDITIONS   
WO CONDITIONS

East Elevation

A823A Stone Church

RECEIVED  
APR 10 2009  
Architectural Resource Corporation  
DEVELOPMENT & DESIGN

Architectural Resource Corporation  
03-16-09