


FIRE WALL LEGEND	
	EXISTING FIRE WALL CONSTRUCTION
	NEW 2 HOUR FIRE WALL CONSTRUCTION
	NEW 3 HOUR FIRE WALL CONSTRUCTION

AREA LEGEND			
	EXISTING CONSTRUCTION TO REMAIN:	62,540 SF	TOTAL EXISTING AREA: 65,120 SF
	EXISTING CONSTRUCTION TO BE DEMOLISHED:	3,130 SF	TOTAL PROPOSED AREA: 77,022 SF
	NEW CONSTRUCTION:	13,107 SF	TOTAL AREA INCREASE: 17.3%

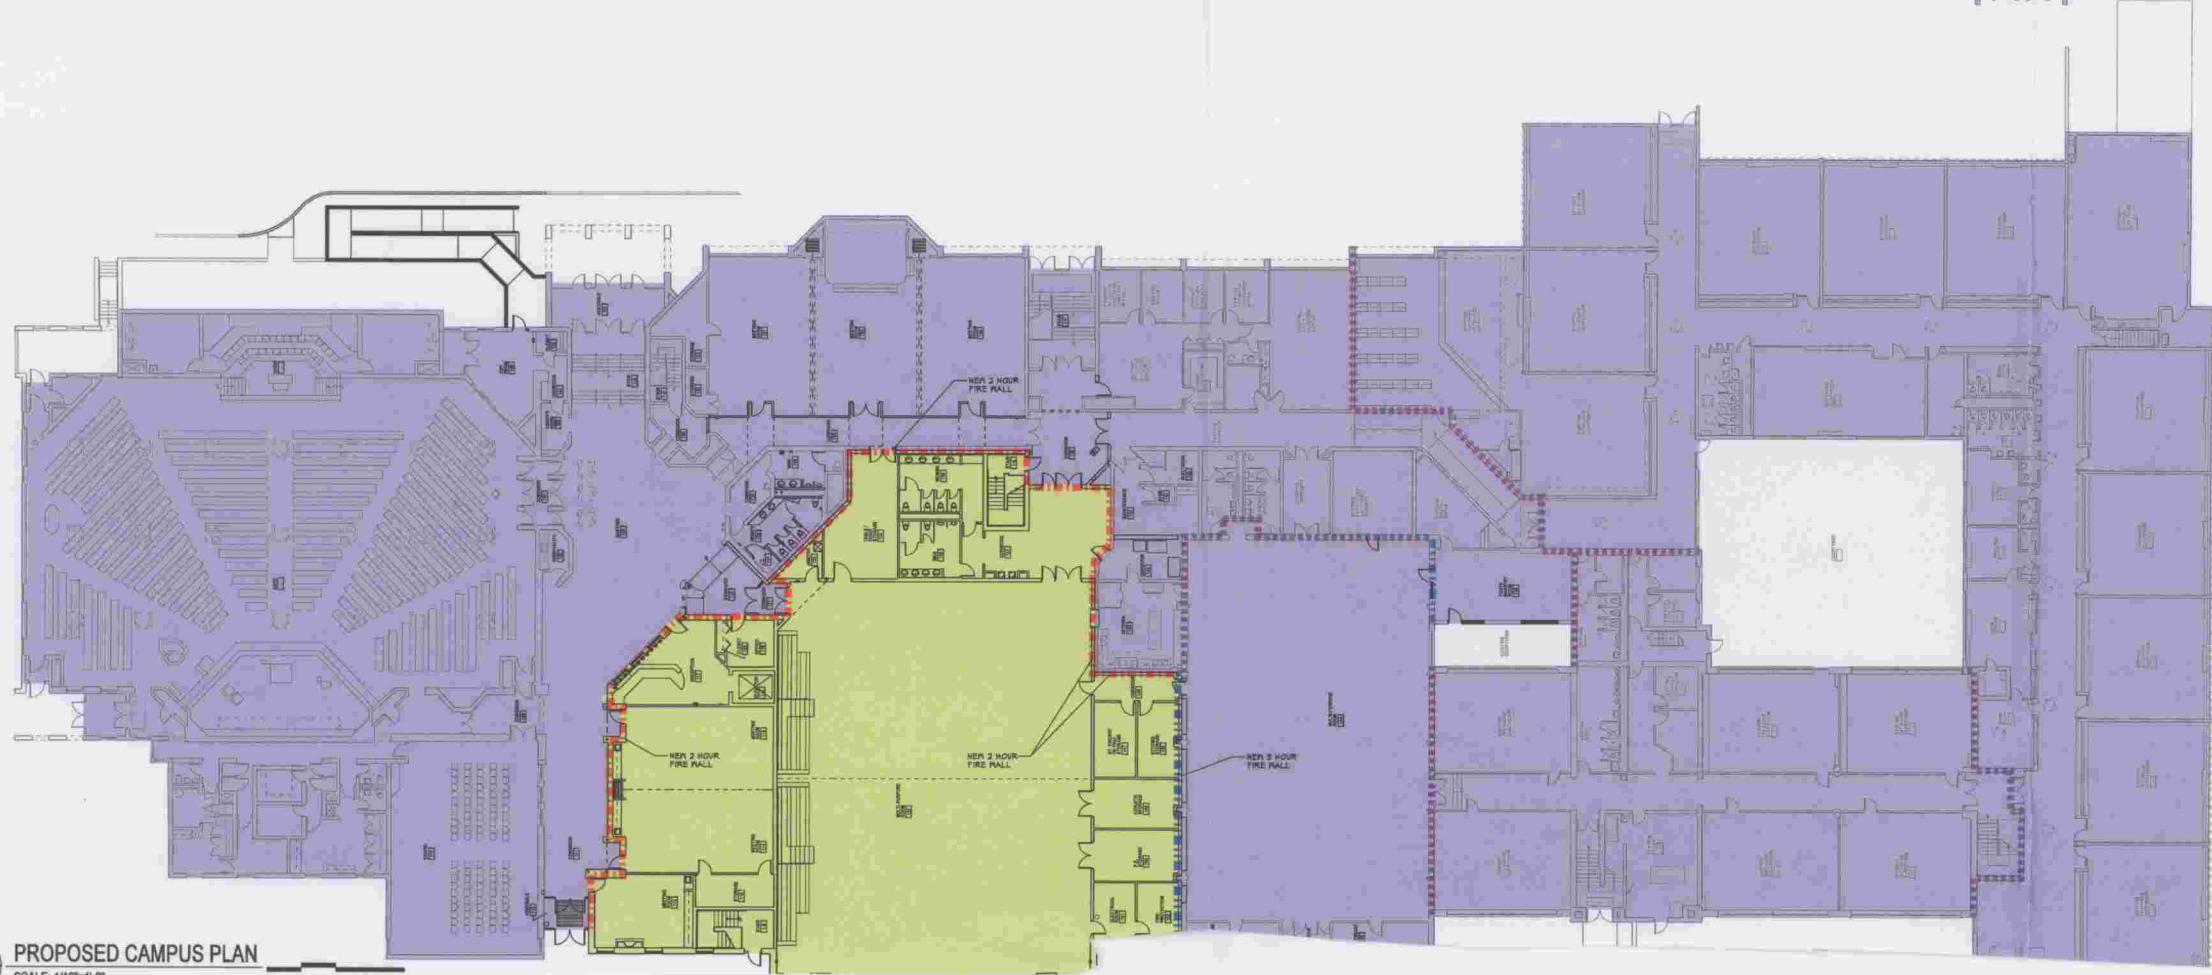

newmanArchitecture
1730 Park Street, Suite 115, Naperville, Illinois 60563-2611
(830) 420-1800 FAX (830) 420-1987 info@newmanArchitecture.com

BOARD APPROVED

CASE NO. 2008-0040

DATE 3/3/08

W/CONDITIONS

W/O CONDITIONS ☒

Project Name:

CONSTRUCTION DOCUMENTS
ST. MICHAEL PARISH
CENTER

14327 HIGHLAND AVENUE
ORLAND PARK, IL 60462

FOR
THE ARCHDIOCESE
OF CHICAGO

Architect's Certification:

License: Illinois Professional Design Firm
License No. 184-000548
Expires: 4/30/09
License: Illinois Registration No. _____
Expires: _____

Signature: _____ Date: _____

Drawing Title:

AREAS

Issue/Revision:

No.	Date	Description
-	2/25/08	Building Department Review

Project No.: 07001 Date: 2/25/08