


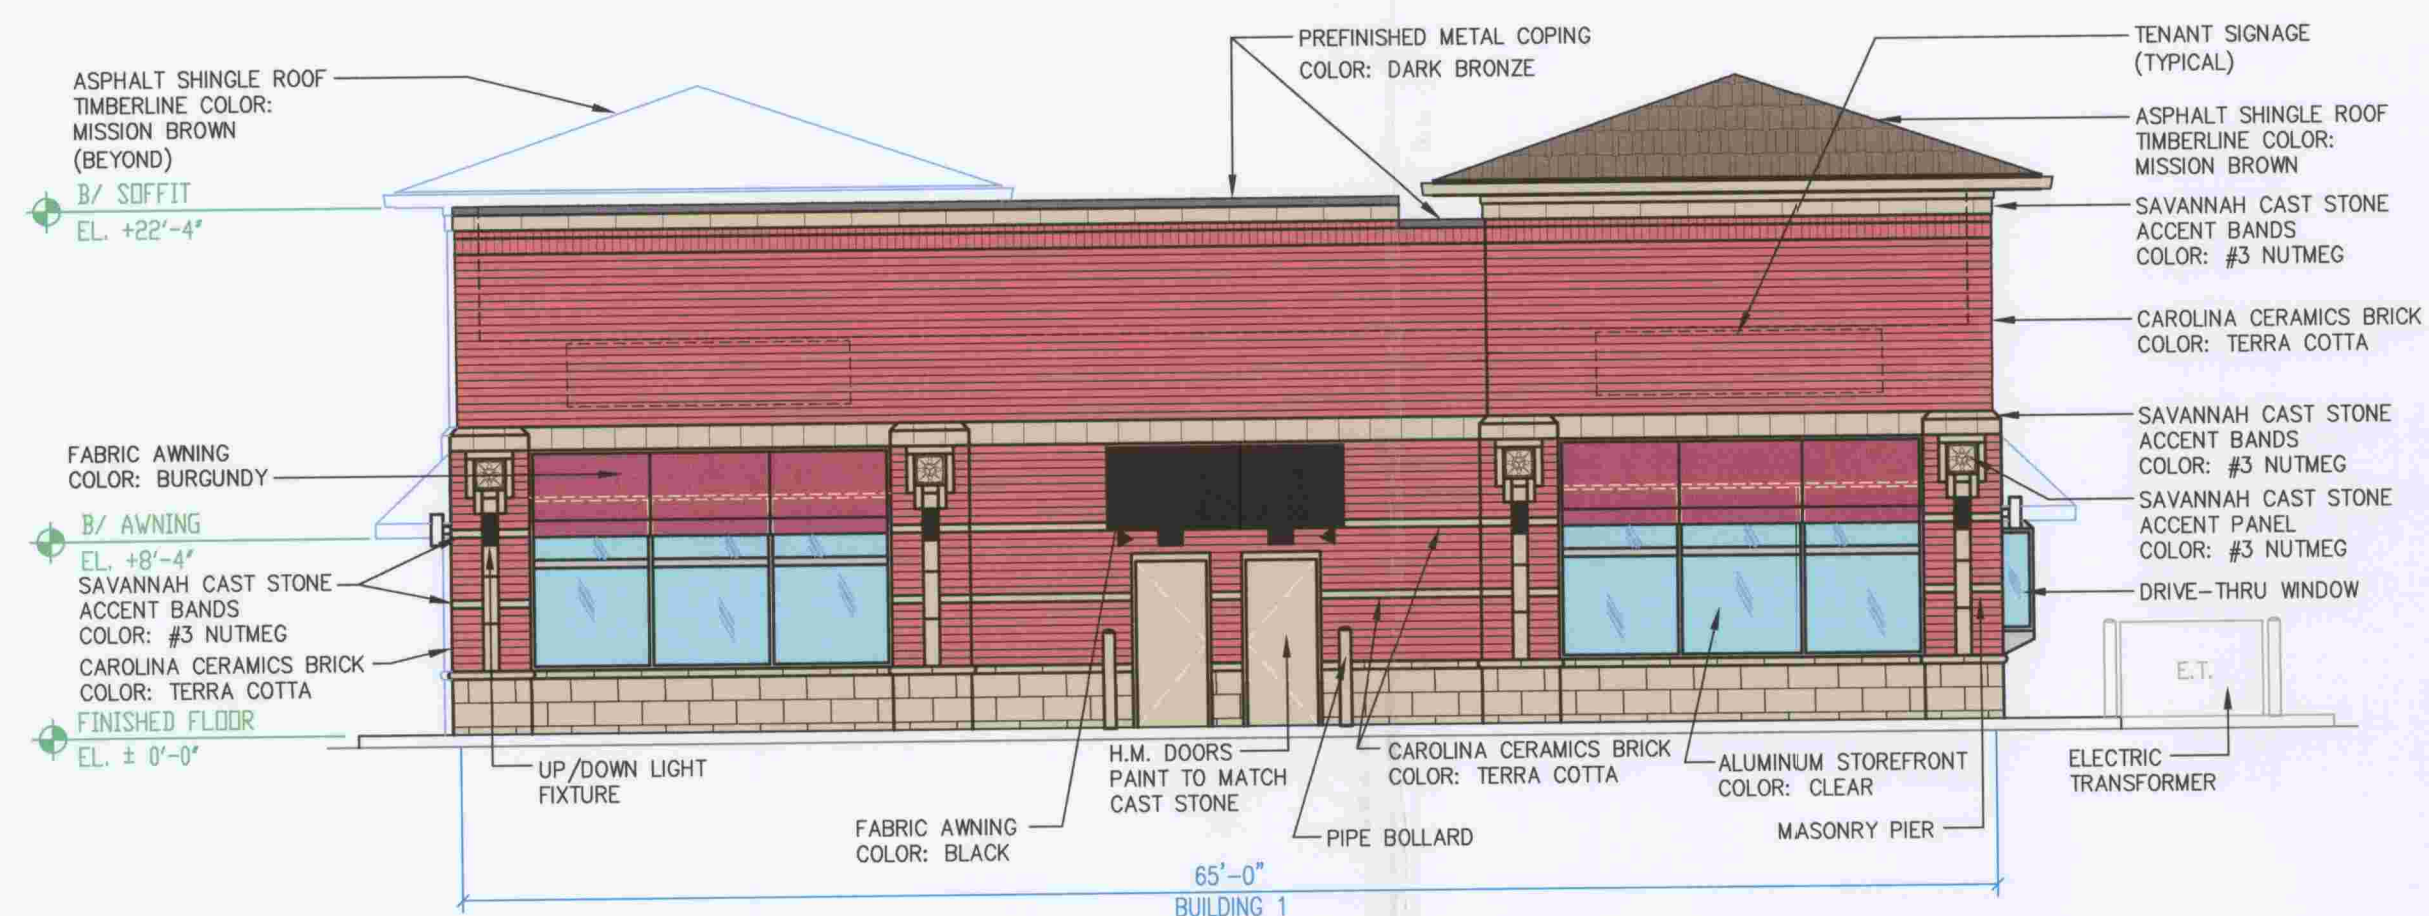


1 BUILDING 1 - NORTH WALL ELEVATION

SCALE: 1/8"=1'-0"



2 BUILDING 1 - EAST WALL ELEVATION

SCALE: 1/8"=1'-0"

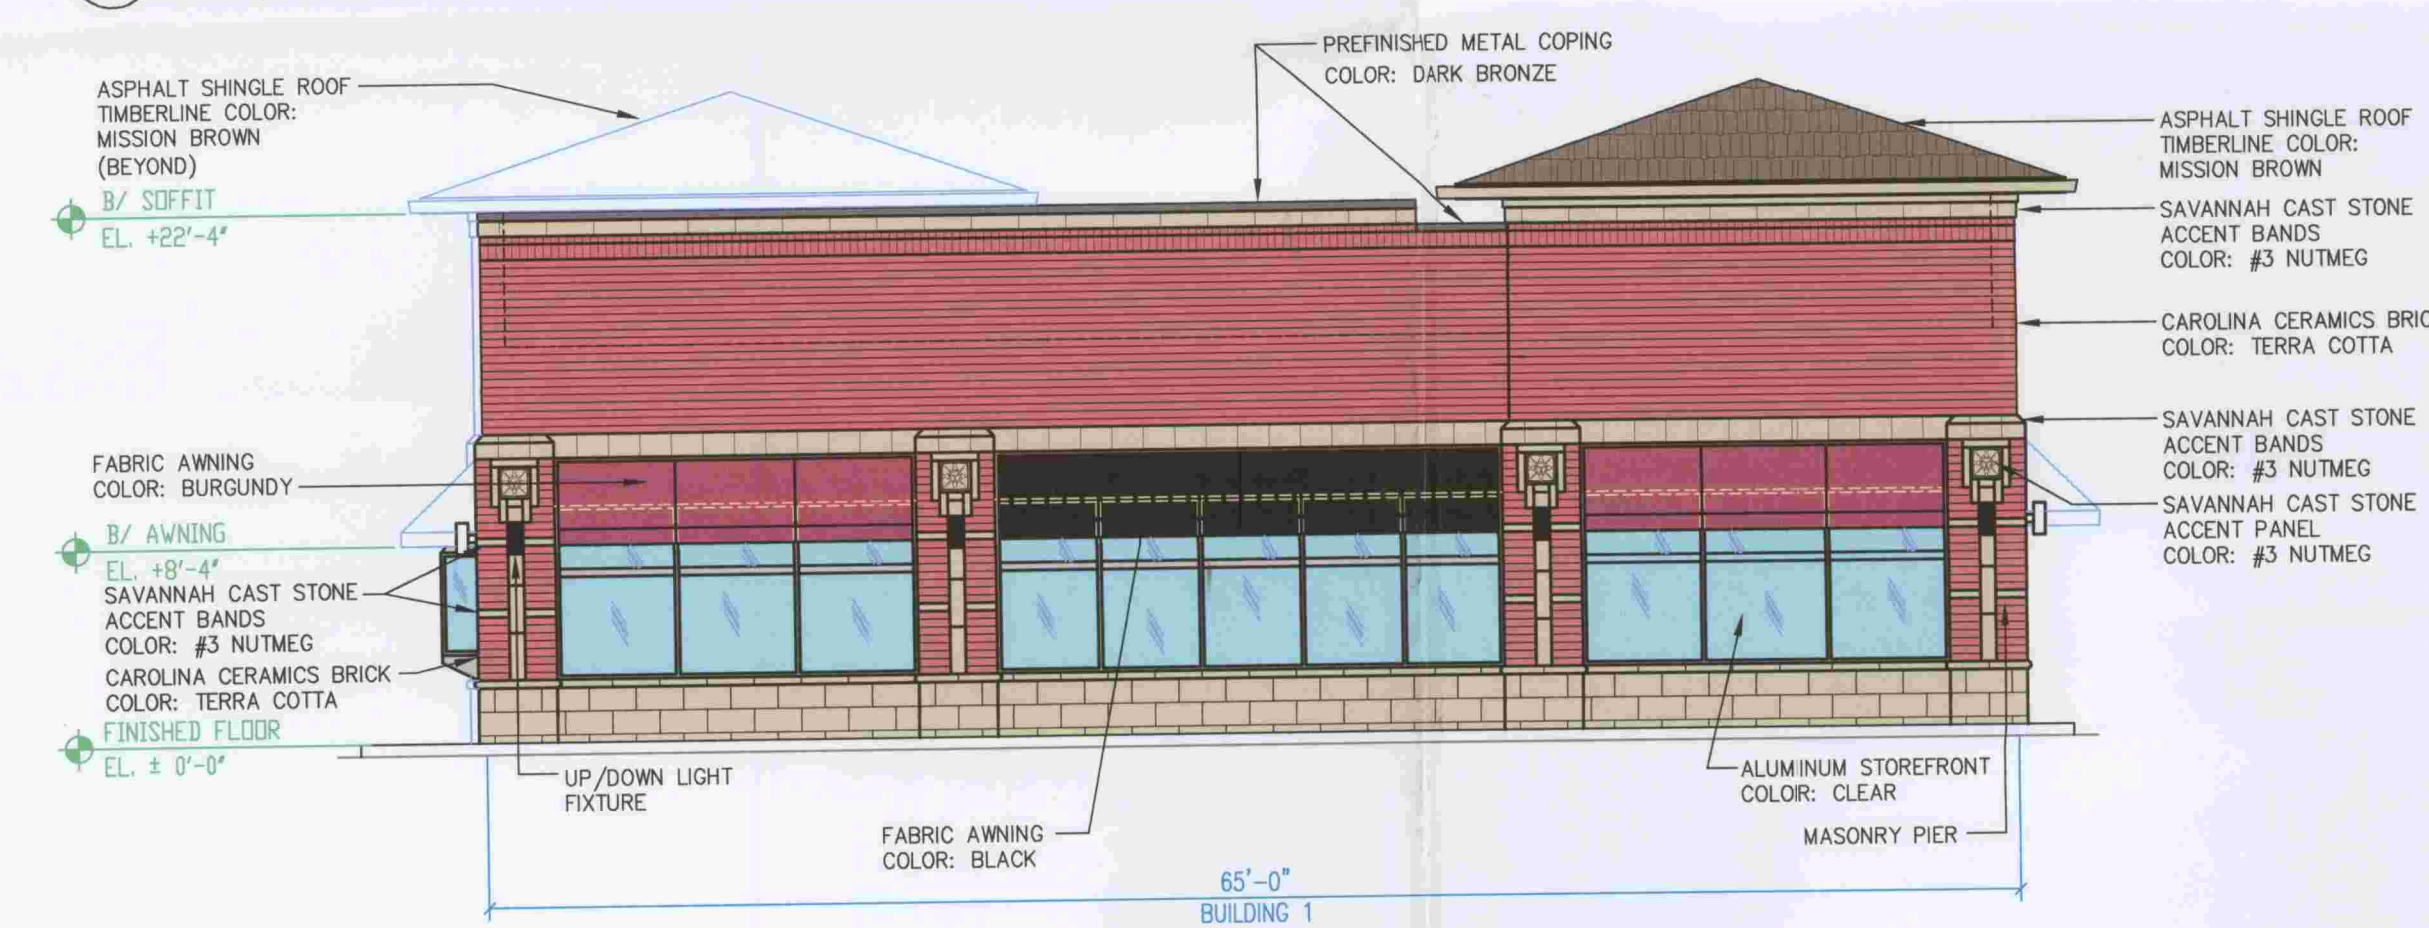

3 BUILDING 1 - SOUTH WALL ELEVATION

SCALE: 1/8"=1'-0"




4 BUILDING 1 - WEST WALL ELEVATION

SCALE: 1/8"=1'-0"




5 BUILDING 2 - NORTH WALL ELEVATION

SCALE: 1/8"=1'-0"

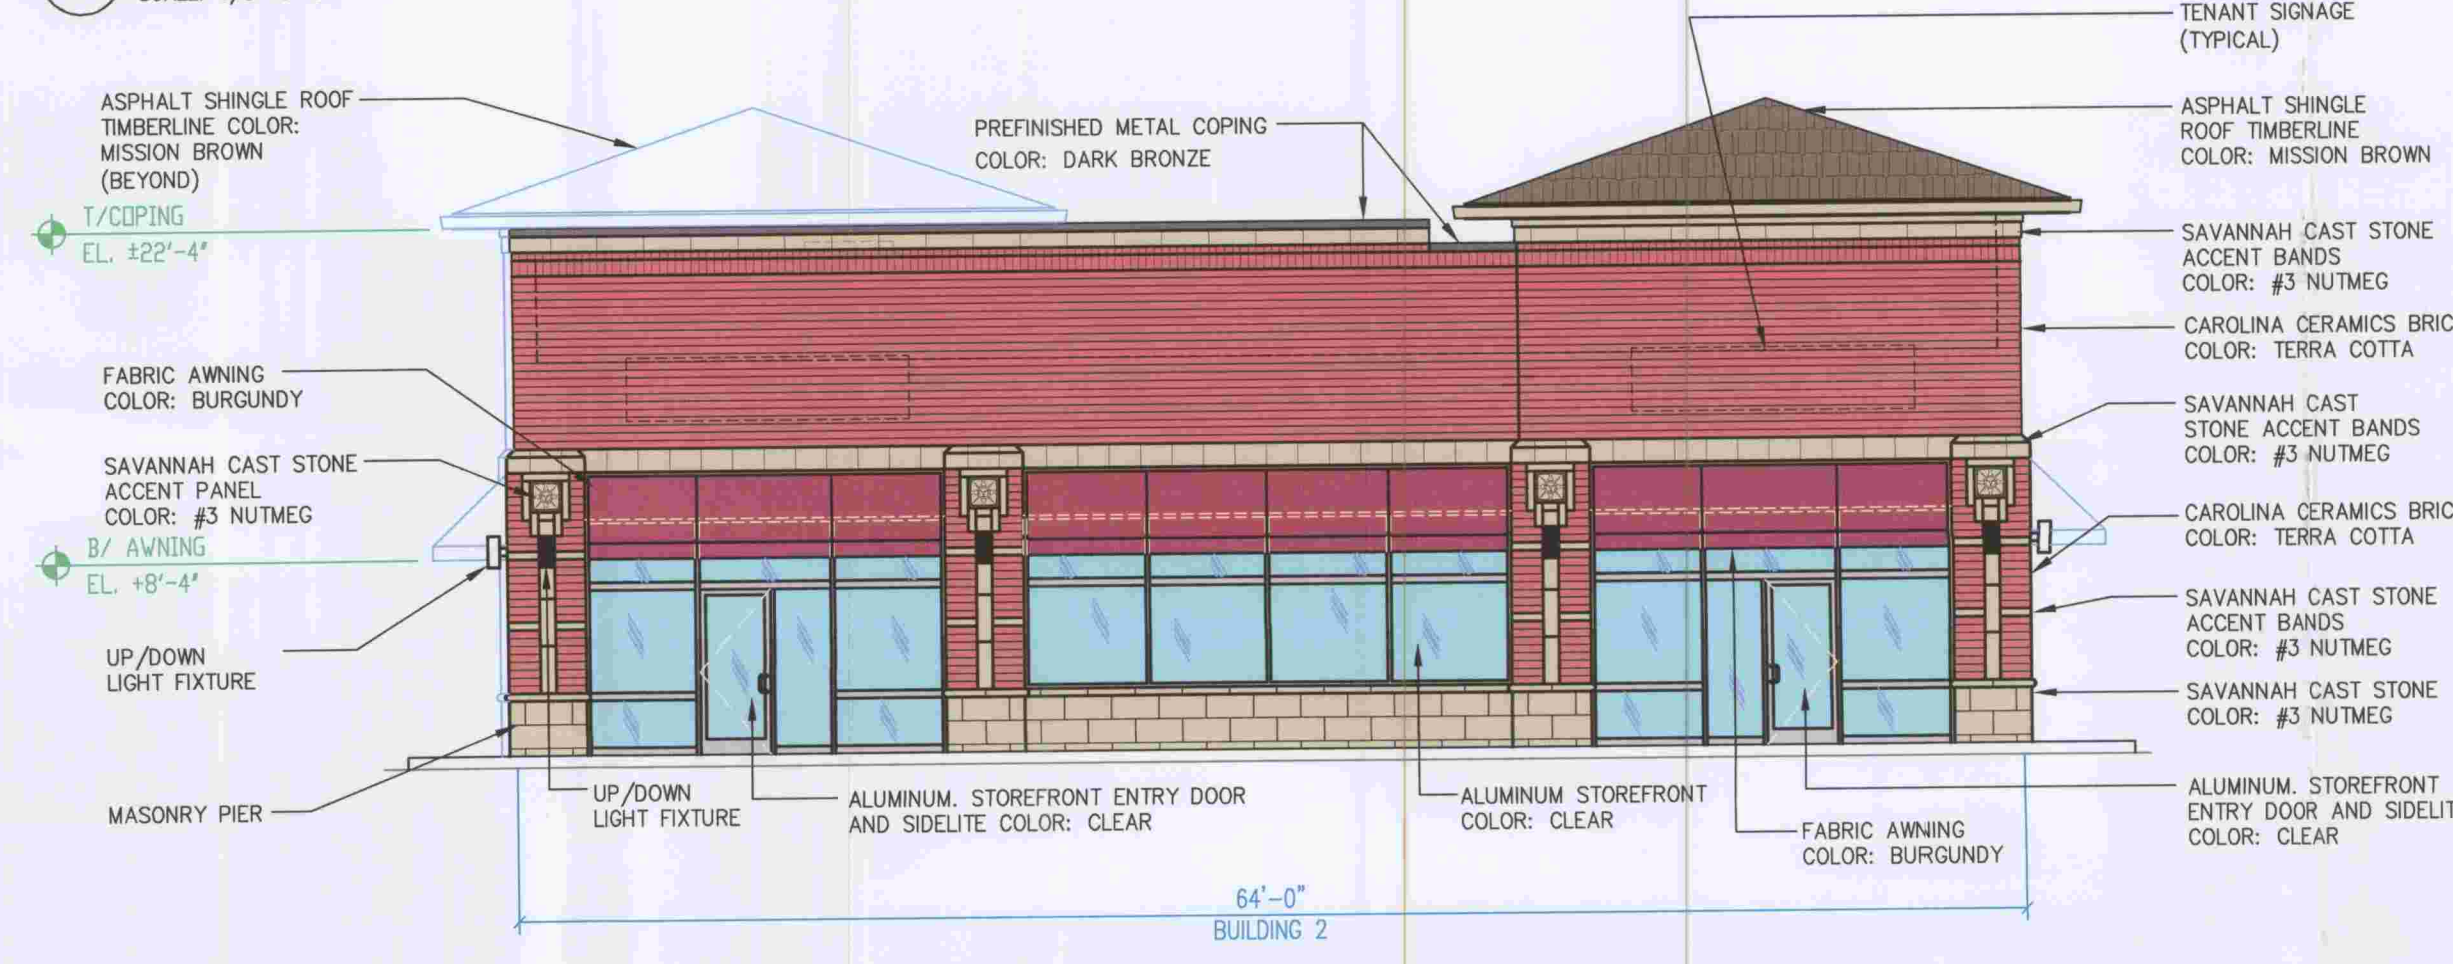


6 BUILDING 2 - EAST WALL ELEVATION

SCALE: 1/8"=1'-0"

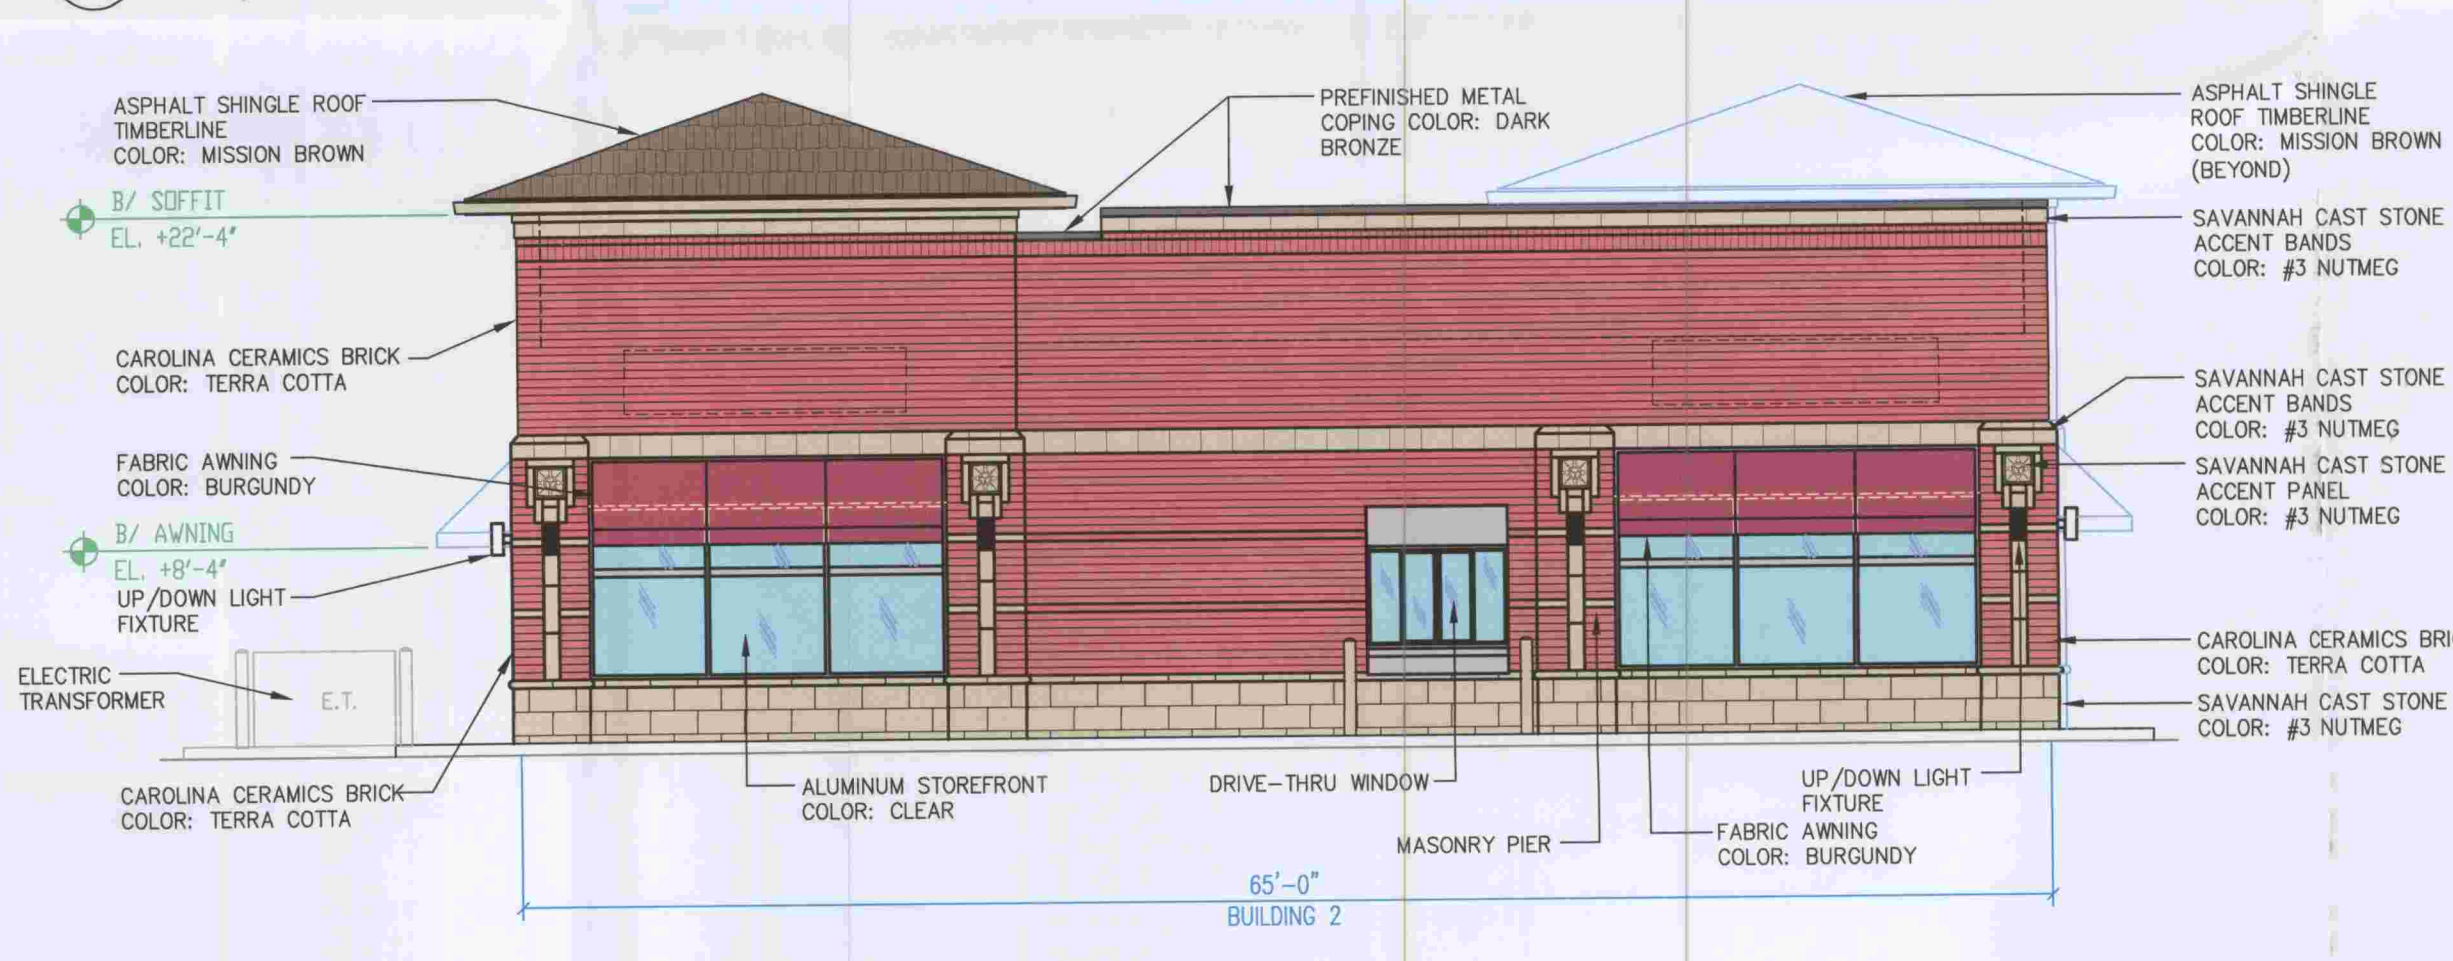

7 BUILDING 2 - SOUTH WALL ELEVATION

SCALE: 1/8"=1'-0"

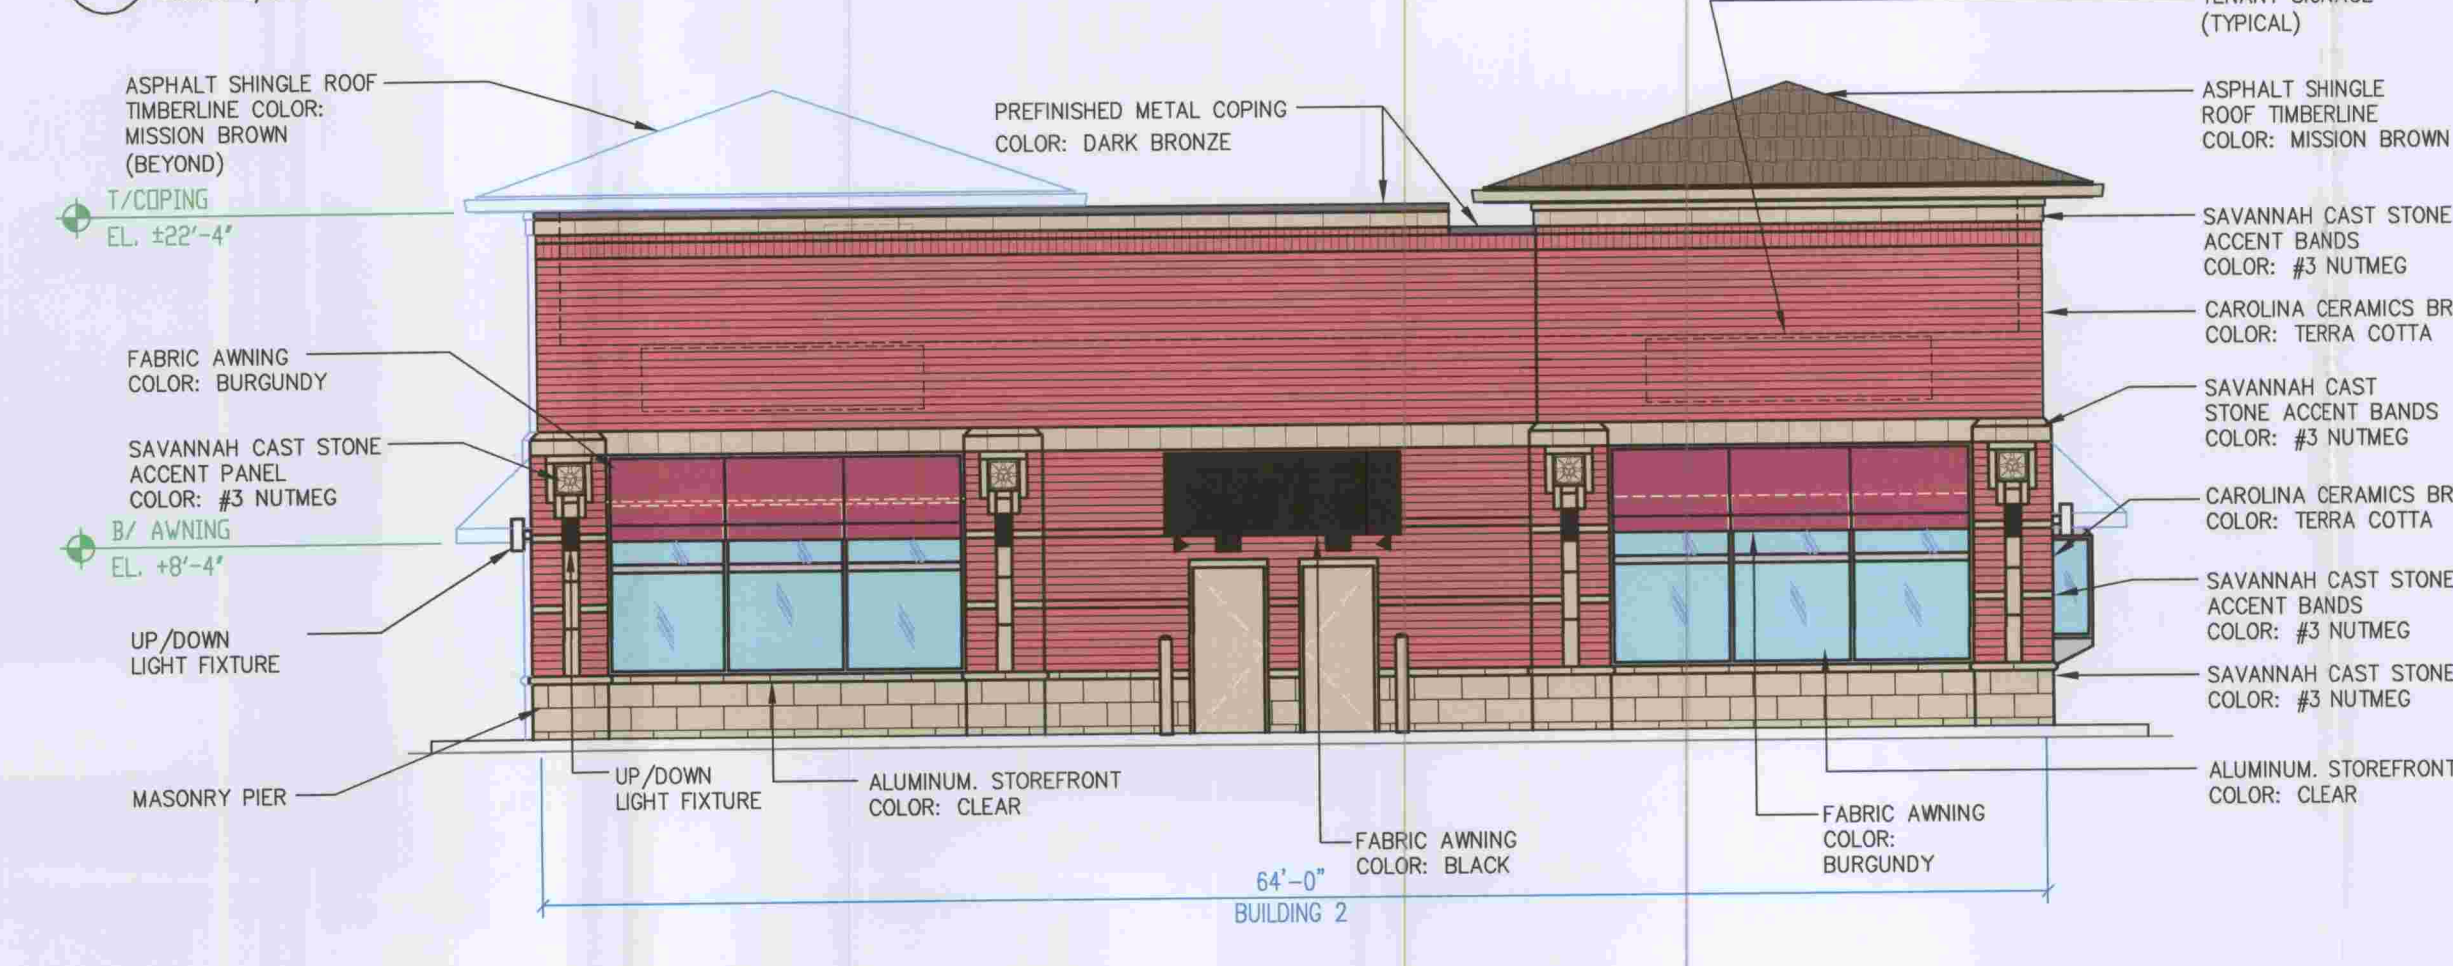

8 BUILDING 2 - WEST WALL ELEVATION

SCALE: 1/8"=1'-0"

DATE 4-6-09
CASE NO. 2008-0402
BOARD APPROVED

REVISIONS

2-17-09

DRAWN MDI

APPROVED BRW

ISSUED FOR REVIEW

DATE 1-16-09

FIELD BOOK

SHEET NAME

BLDG 1 & 2
ELEVATIONS

PROJECT NO. 8081570

SHEET NO.

A2.2