


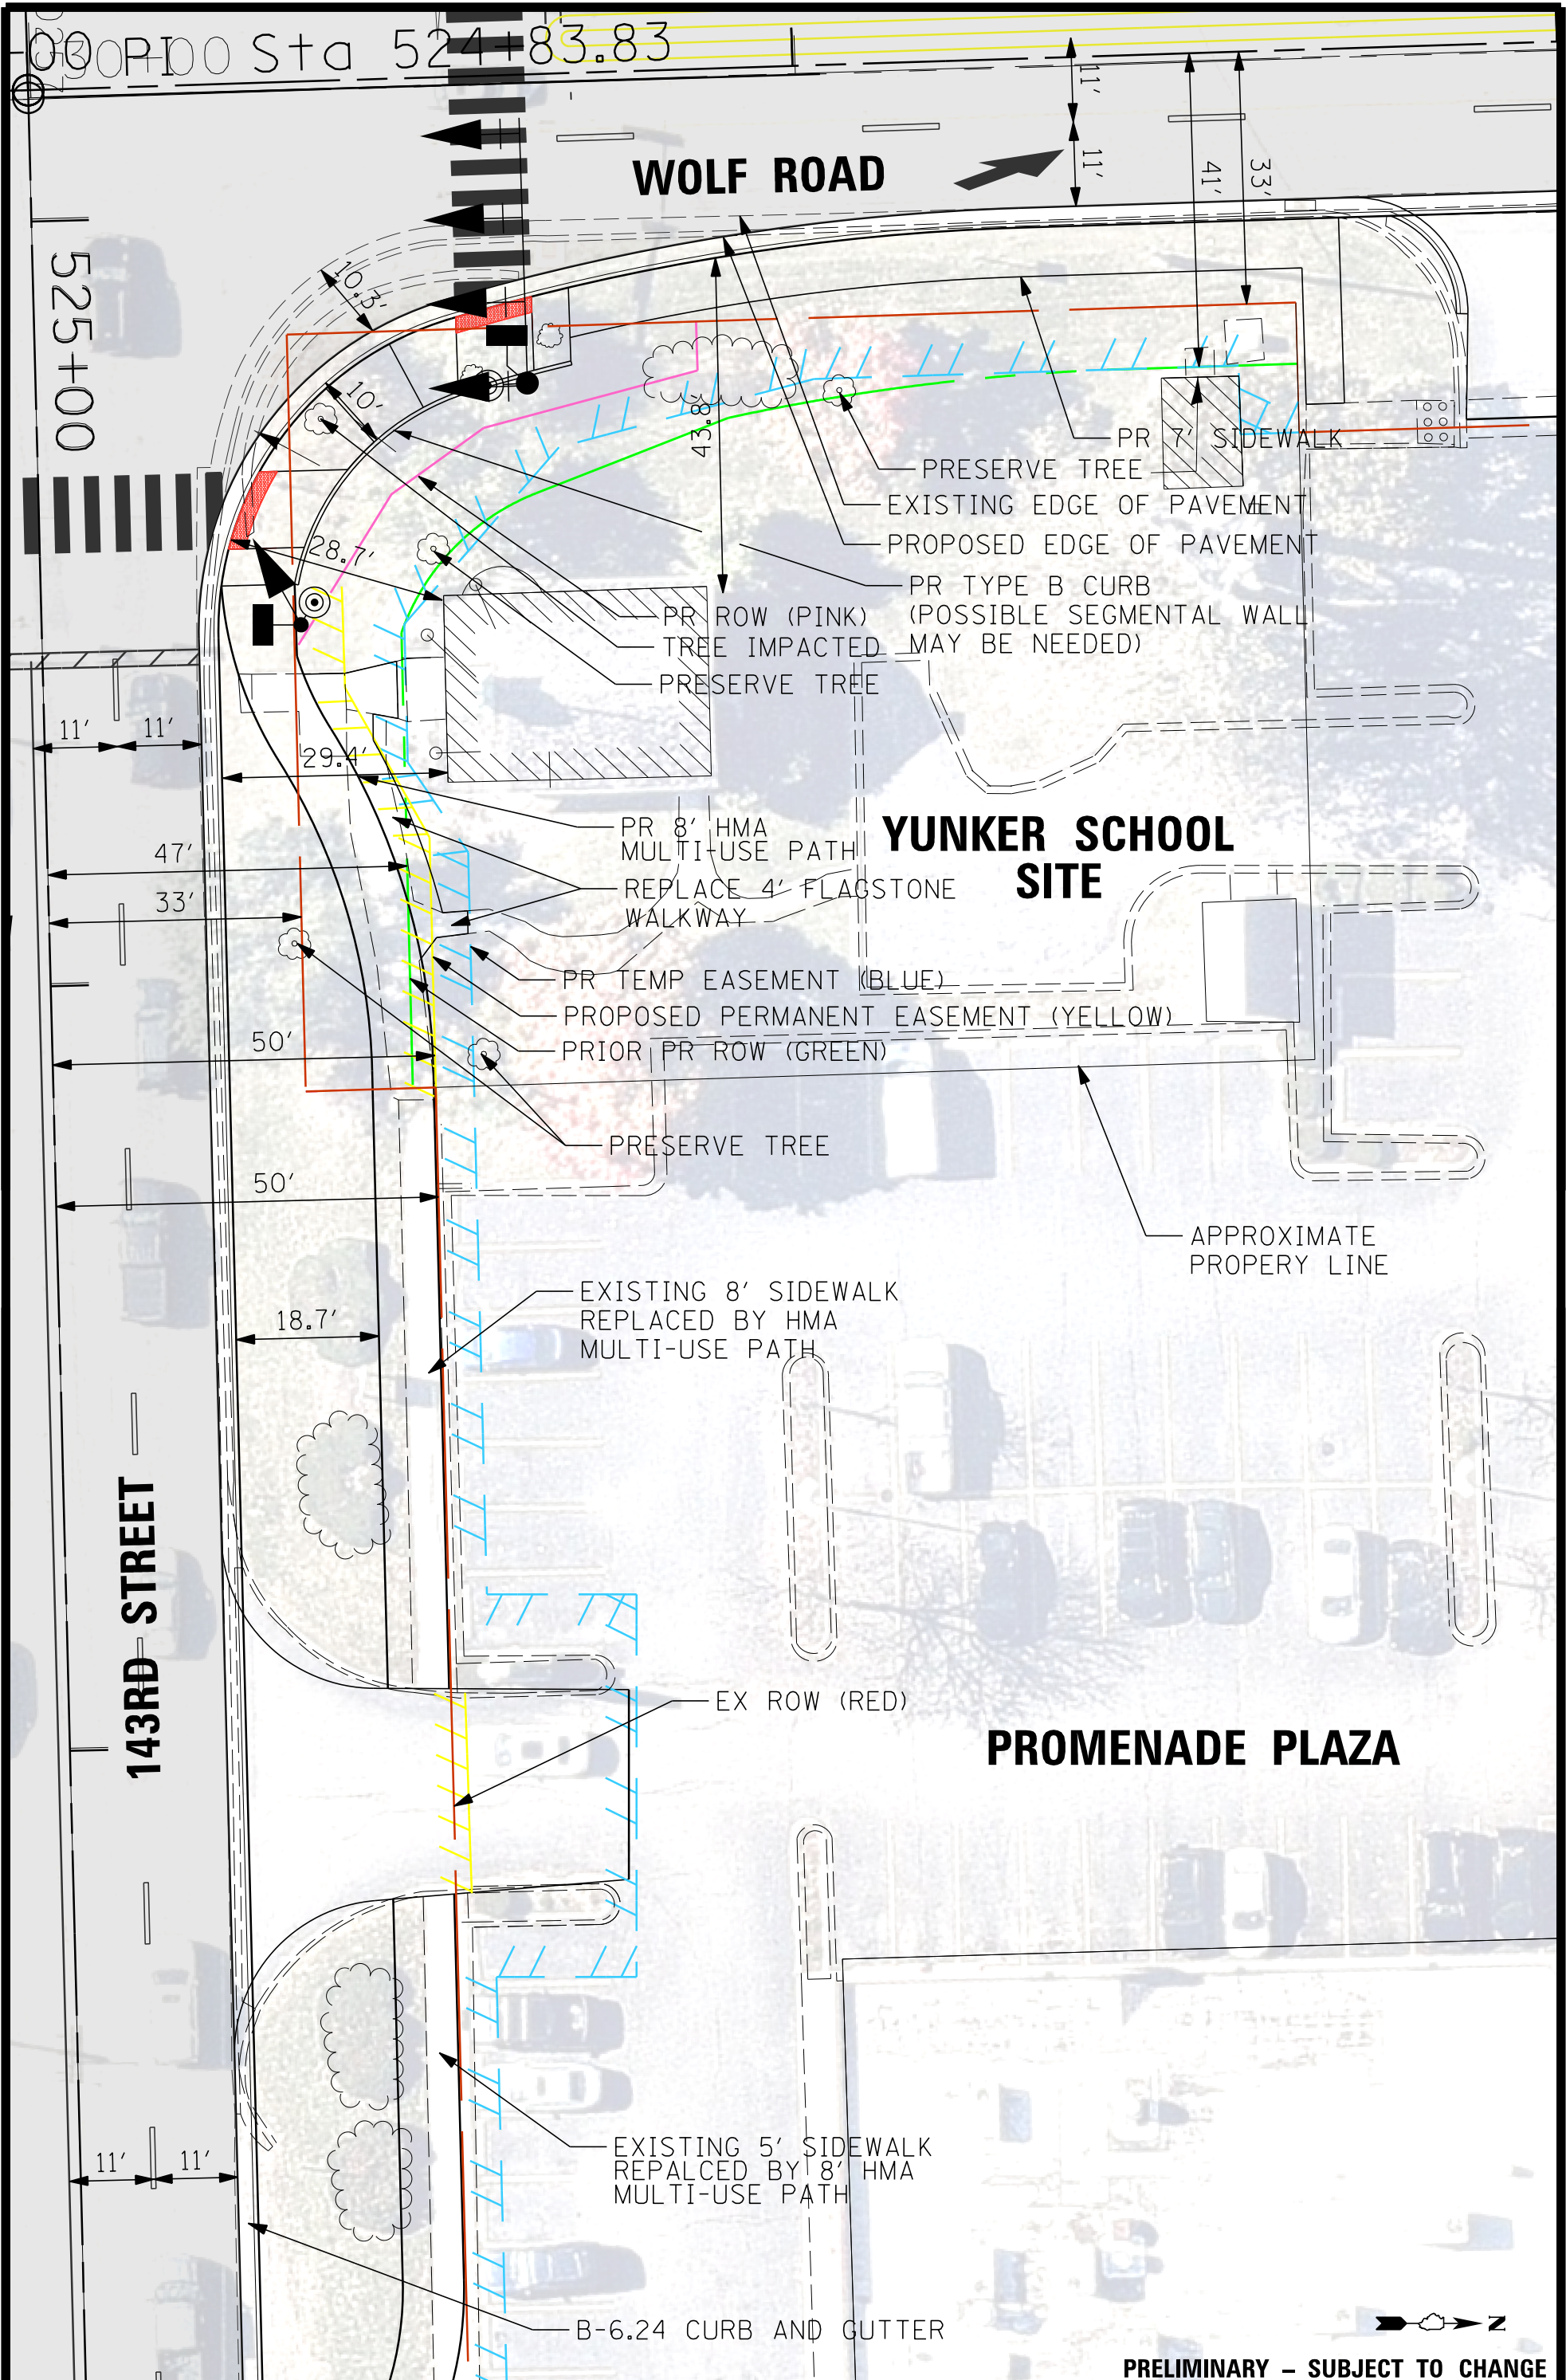

PRELIMINARY - SUBJECT TO CHANGE

CHRISTOPHER B. BURKE ENGINEERING, LTD.
9575 W. Higgins Road, Suite 600
Rosemont, Illinois 60018
(847) 823-0500

CLIENT:		DSGN.	MJM		TITLE:
		DWN.	RPO		
		CHKD.			
		SCALE:	20'		
		PLOT DATE:	11/2/2018		
		CAD USER:	cmf/legn		
		FILE:	YunkerSchoolHouseEM		
		MODEL:	Alt 2		

YUNKER SCHOOL HOUSE
WOLF ROAD ALT. 2 DESIGN
PHASE I STUDY - 143RD STREET

PROJ. NO. 140381
DATE: 11/2/2018
SHEET 1 OF 1
DRAWING NO.
EXH 2