



EXTERIOR ELEVATION - NORTH
SCALE: 1/8"

1

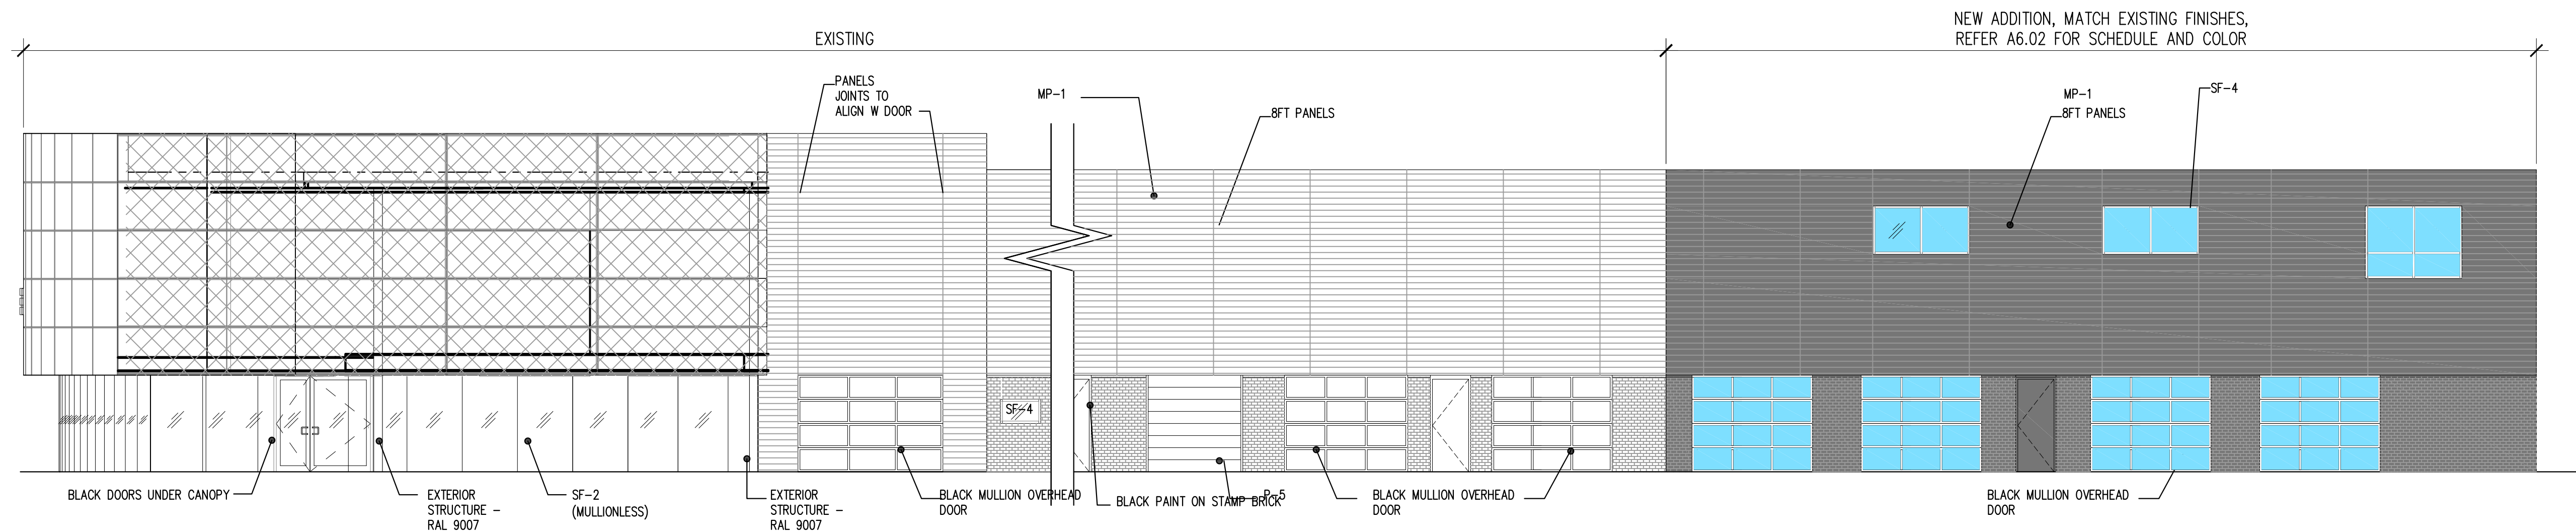

EXTERIOR ELEVATION - EAST
SCALE: 1/8"

2

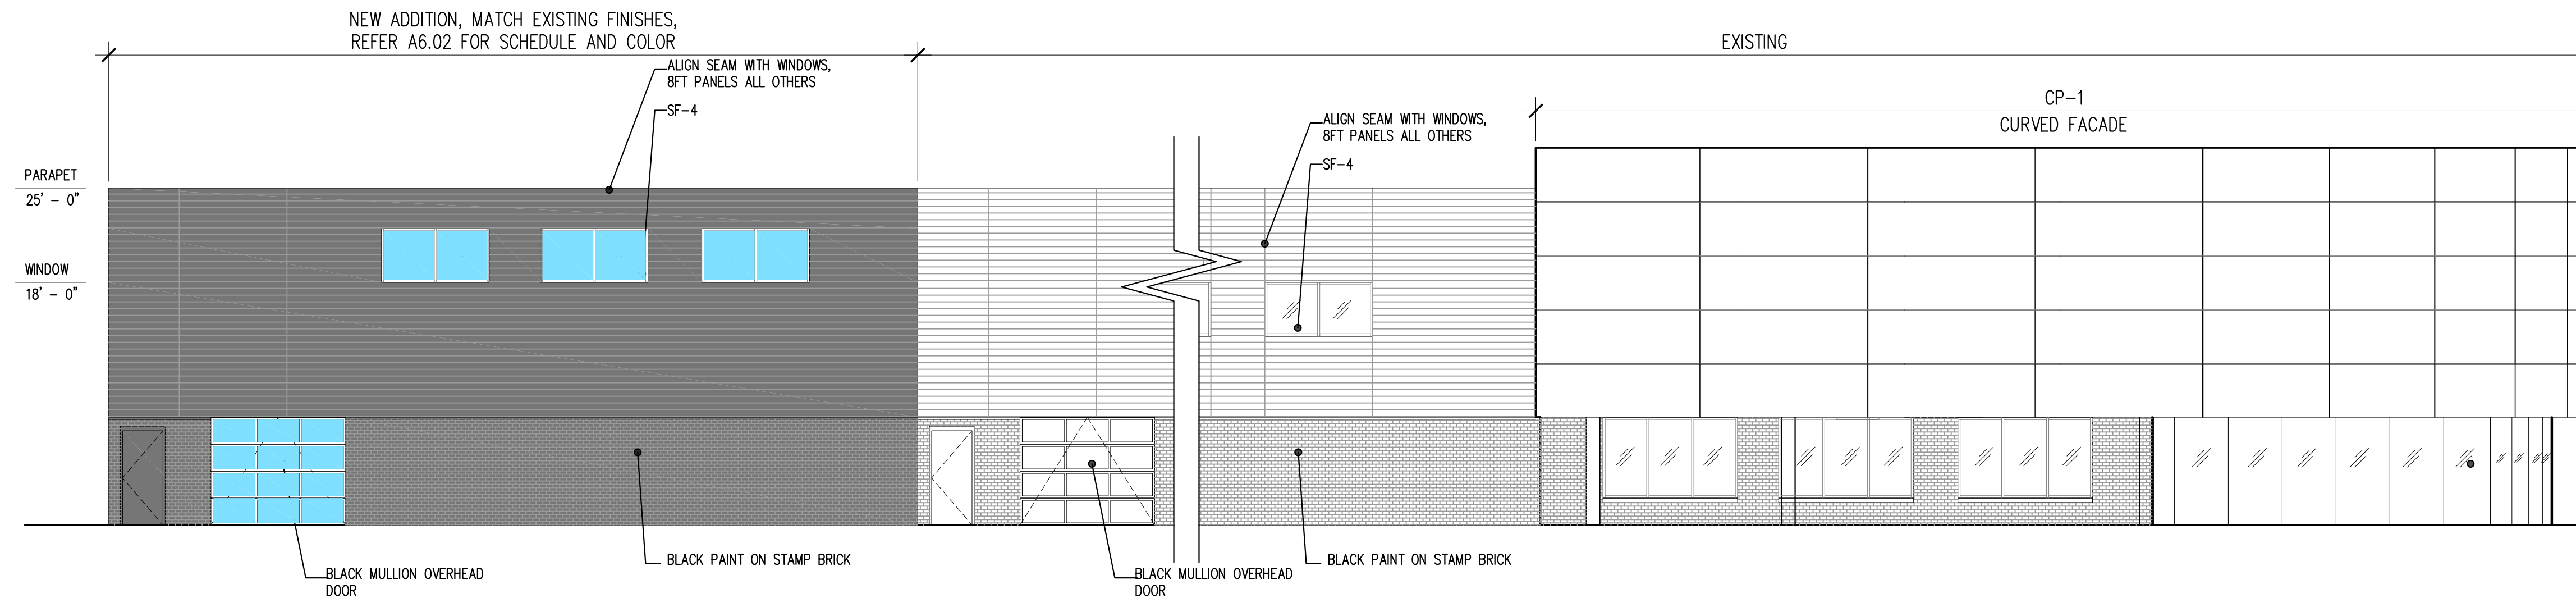

EXTERIOR ELEVATION - WEST
SCALE: 1/8"

3

PROJECT:



JOE RIZZA
PORSCHE

Porsche Orland Park
8760 W. 159th Street
Orland Park, IL 60462

ARCHITECT:

SIMON ARCHITECTURE
DESIGN GROUP, LLC DESIGN

807 Waukegan Road, Suite 150
Deerfield, IL 60015

Tel: 847-571-3814
simon_yu@simon-arch.com
Attn: Simon Yu

CIVIL:

Meritcorp Group, LLC
4222 Meridian Pkwy, Suite 112
Aurora, IL 60504
Tel: 630.723.6970

Attn: Todd Roberts

STRUCTURAL ENGIN:

MECH / PLUMB ENGIN:

ELEC ENGIN:

FEB 23 2024 - DESIGN REVIEW

MAR 20 2024 - DESIGN REVIEW

MAY 14 2024 - DESIGN REVIEW

EXT.ELEVATIONS

A06.01