
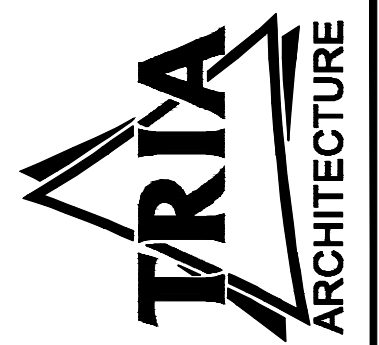
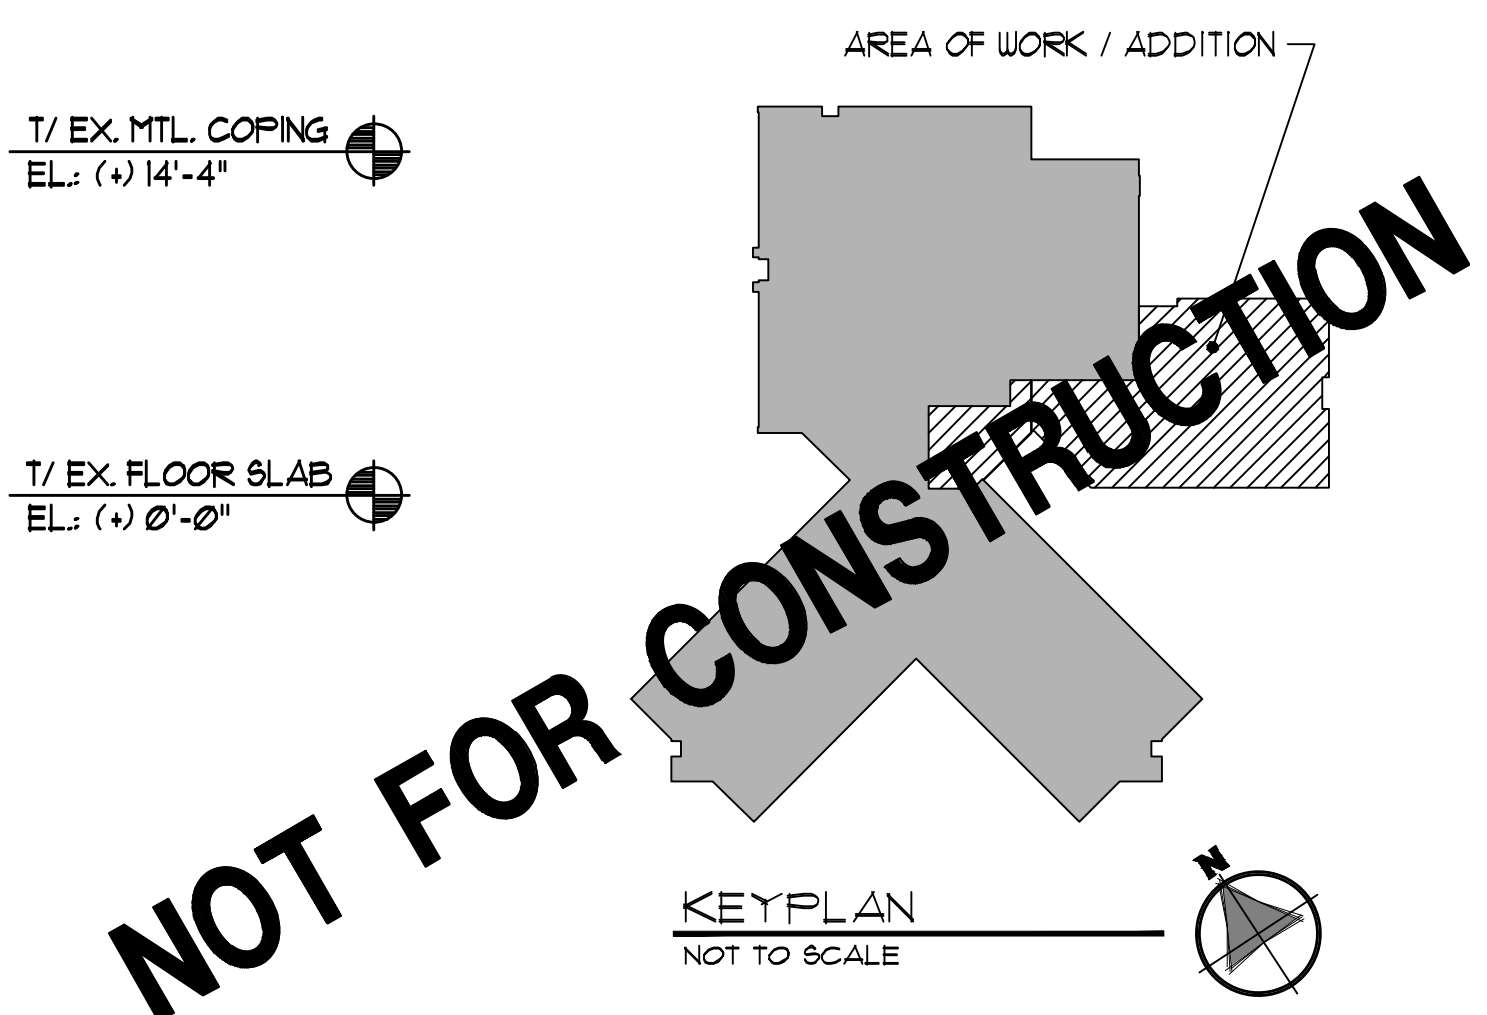
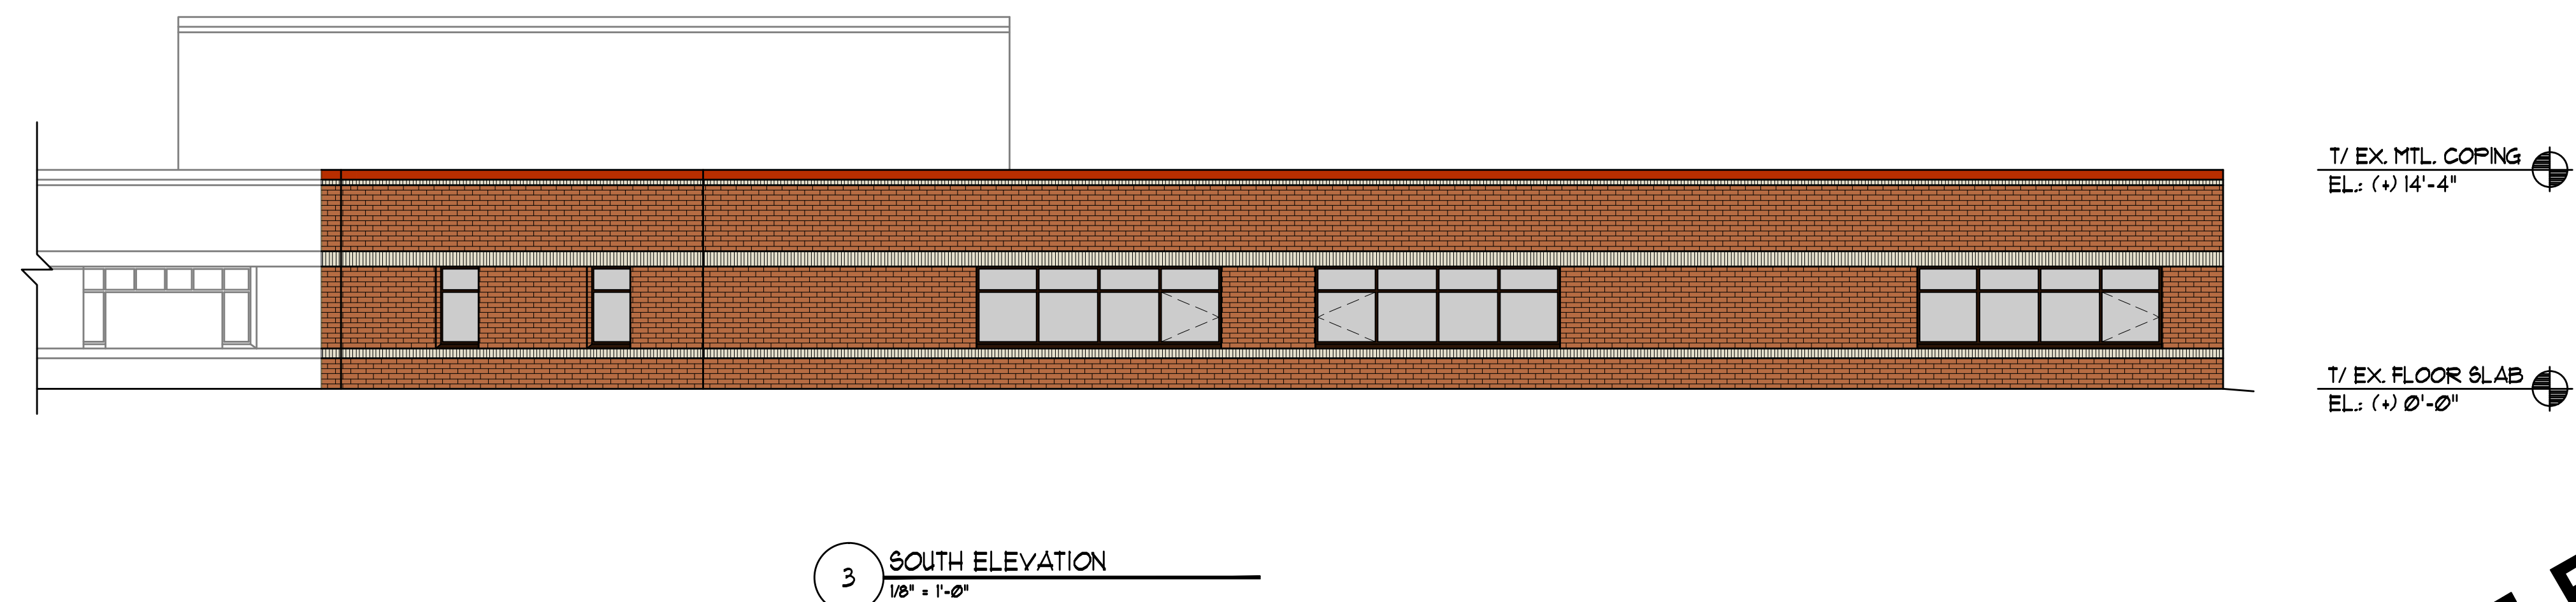
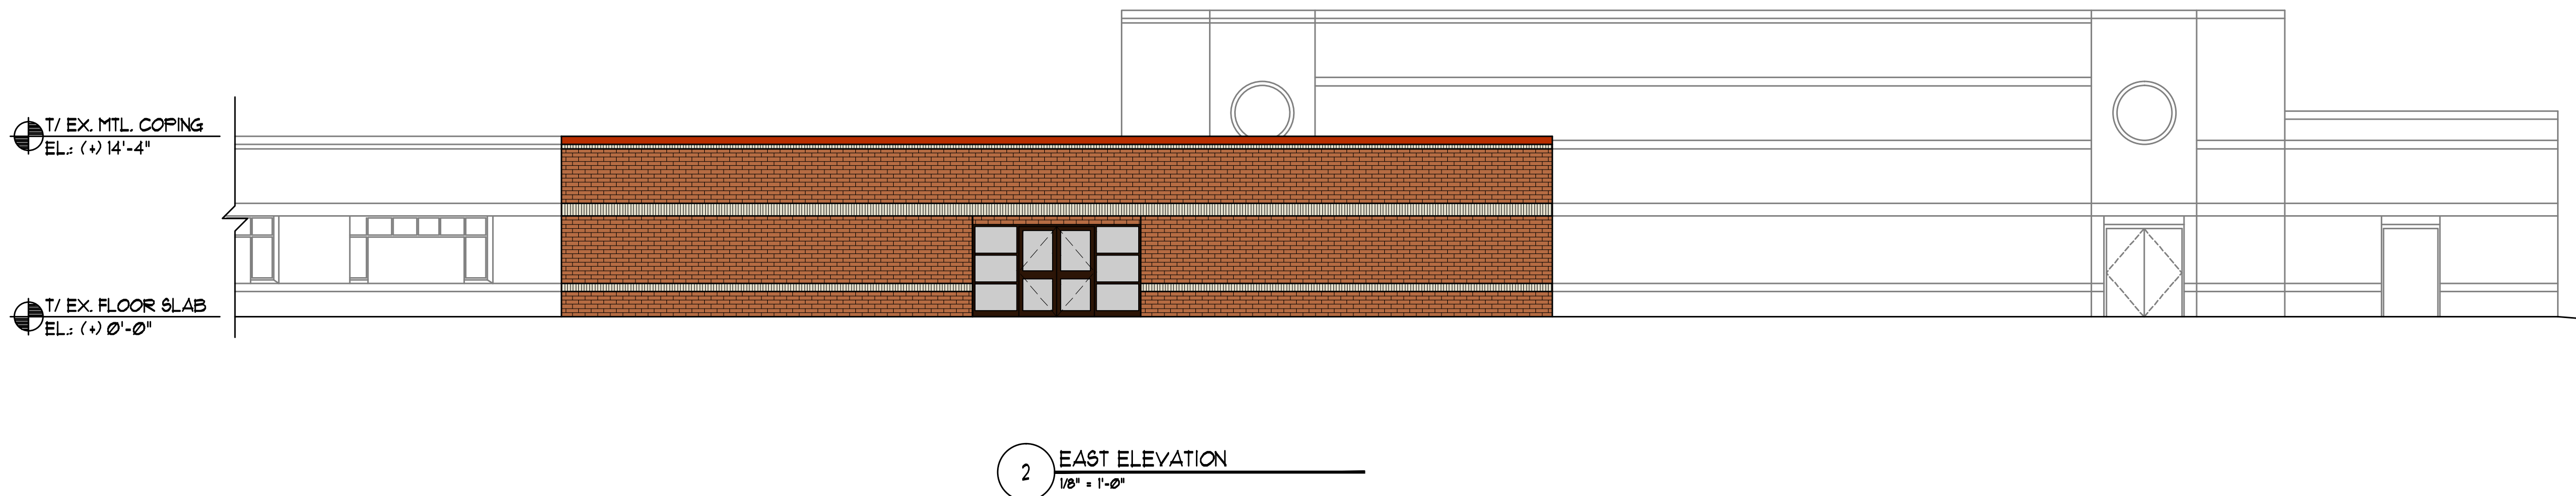


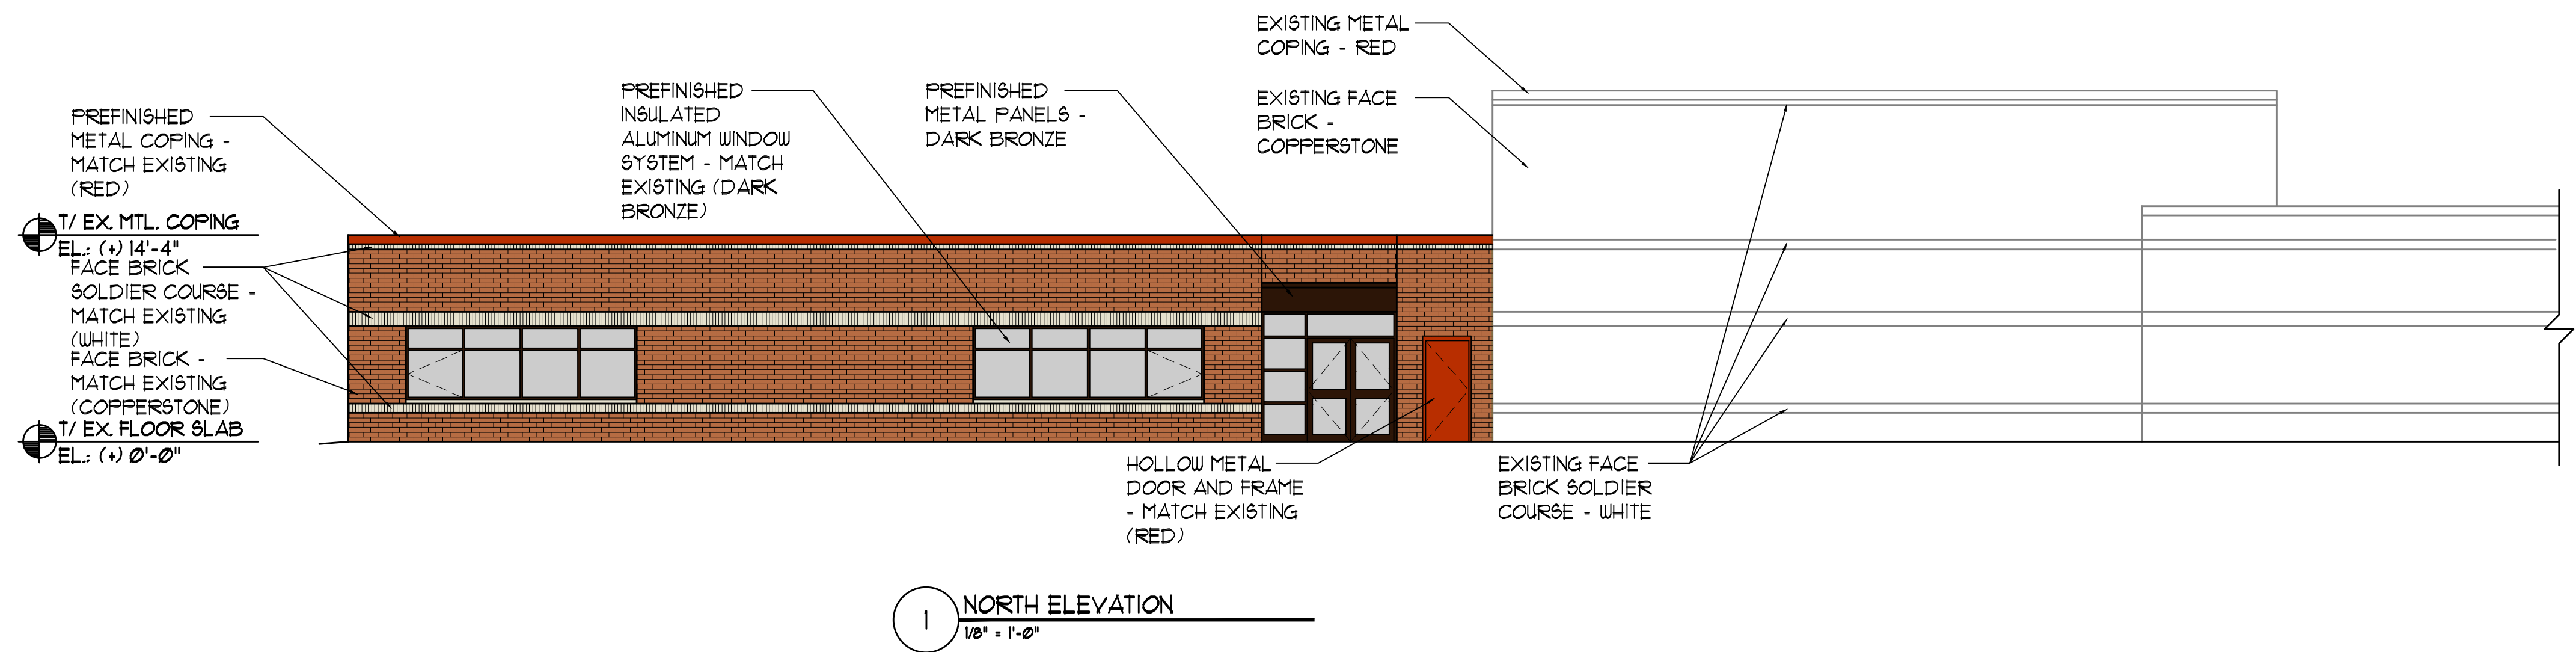

CIVIL CONSULTANT:
(P) 630/4652172

STRUCTURAL CONSULTANT:
(P) 630/3610540
(P) 630/3510864

MEP / FF CONSULTANT:
(P) 630/3610540
(P) 630/3610540

reSmith
135 E. CREEK PARK, SUITE 102
MIDLAND, ILLINOIS 60462-0002

Larson Engineering, Inc.
135 E. CREEK PARK, SUITE 102
MIDLAND, ILLINOIS 60462-0002

FLARA
135 E. CREEK PARK, SUITE 102
MIDLAND, ILLINOIS 60462-0002

ORLAND SCHOOL DISTRICT 135
2023 ADDITIONS AND RENOVATIONS AT:
CENTENNIAL PRIMARY SCHOOL
14101 CREEK CROSSING DR, ORLAND PARK, IL 60462

PROJECT NUMBER: 21-064	SECTION
PROJECT MANAGER: TFS	1
DRAWN BY: XXX	2
DATE: 12/20/21	3
DATE: 12/20/21	4
