



N:\ORLANDPARK\120342\GIS\PDF\Option B Proposed Grading and WSEL.mxd

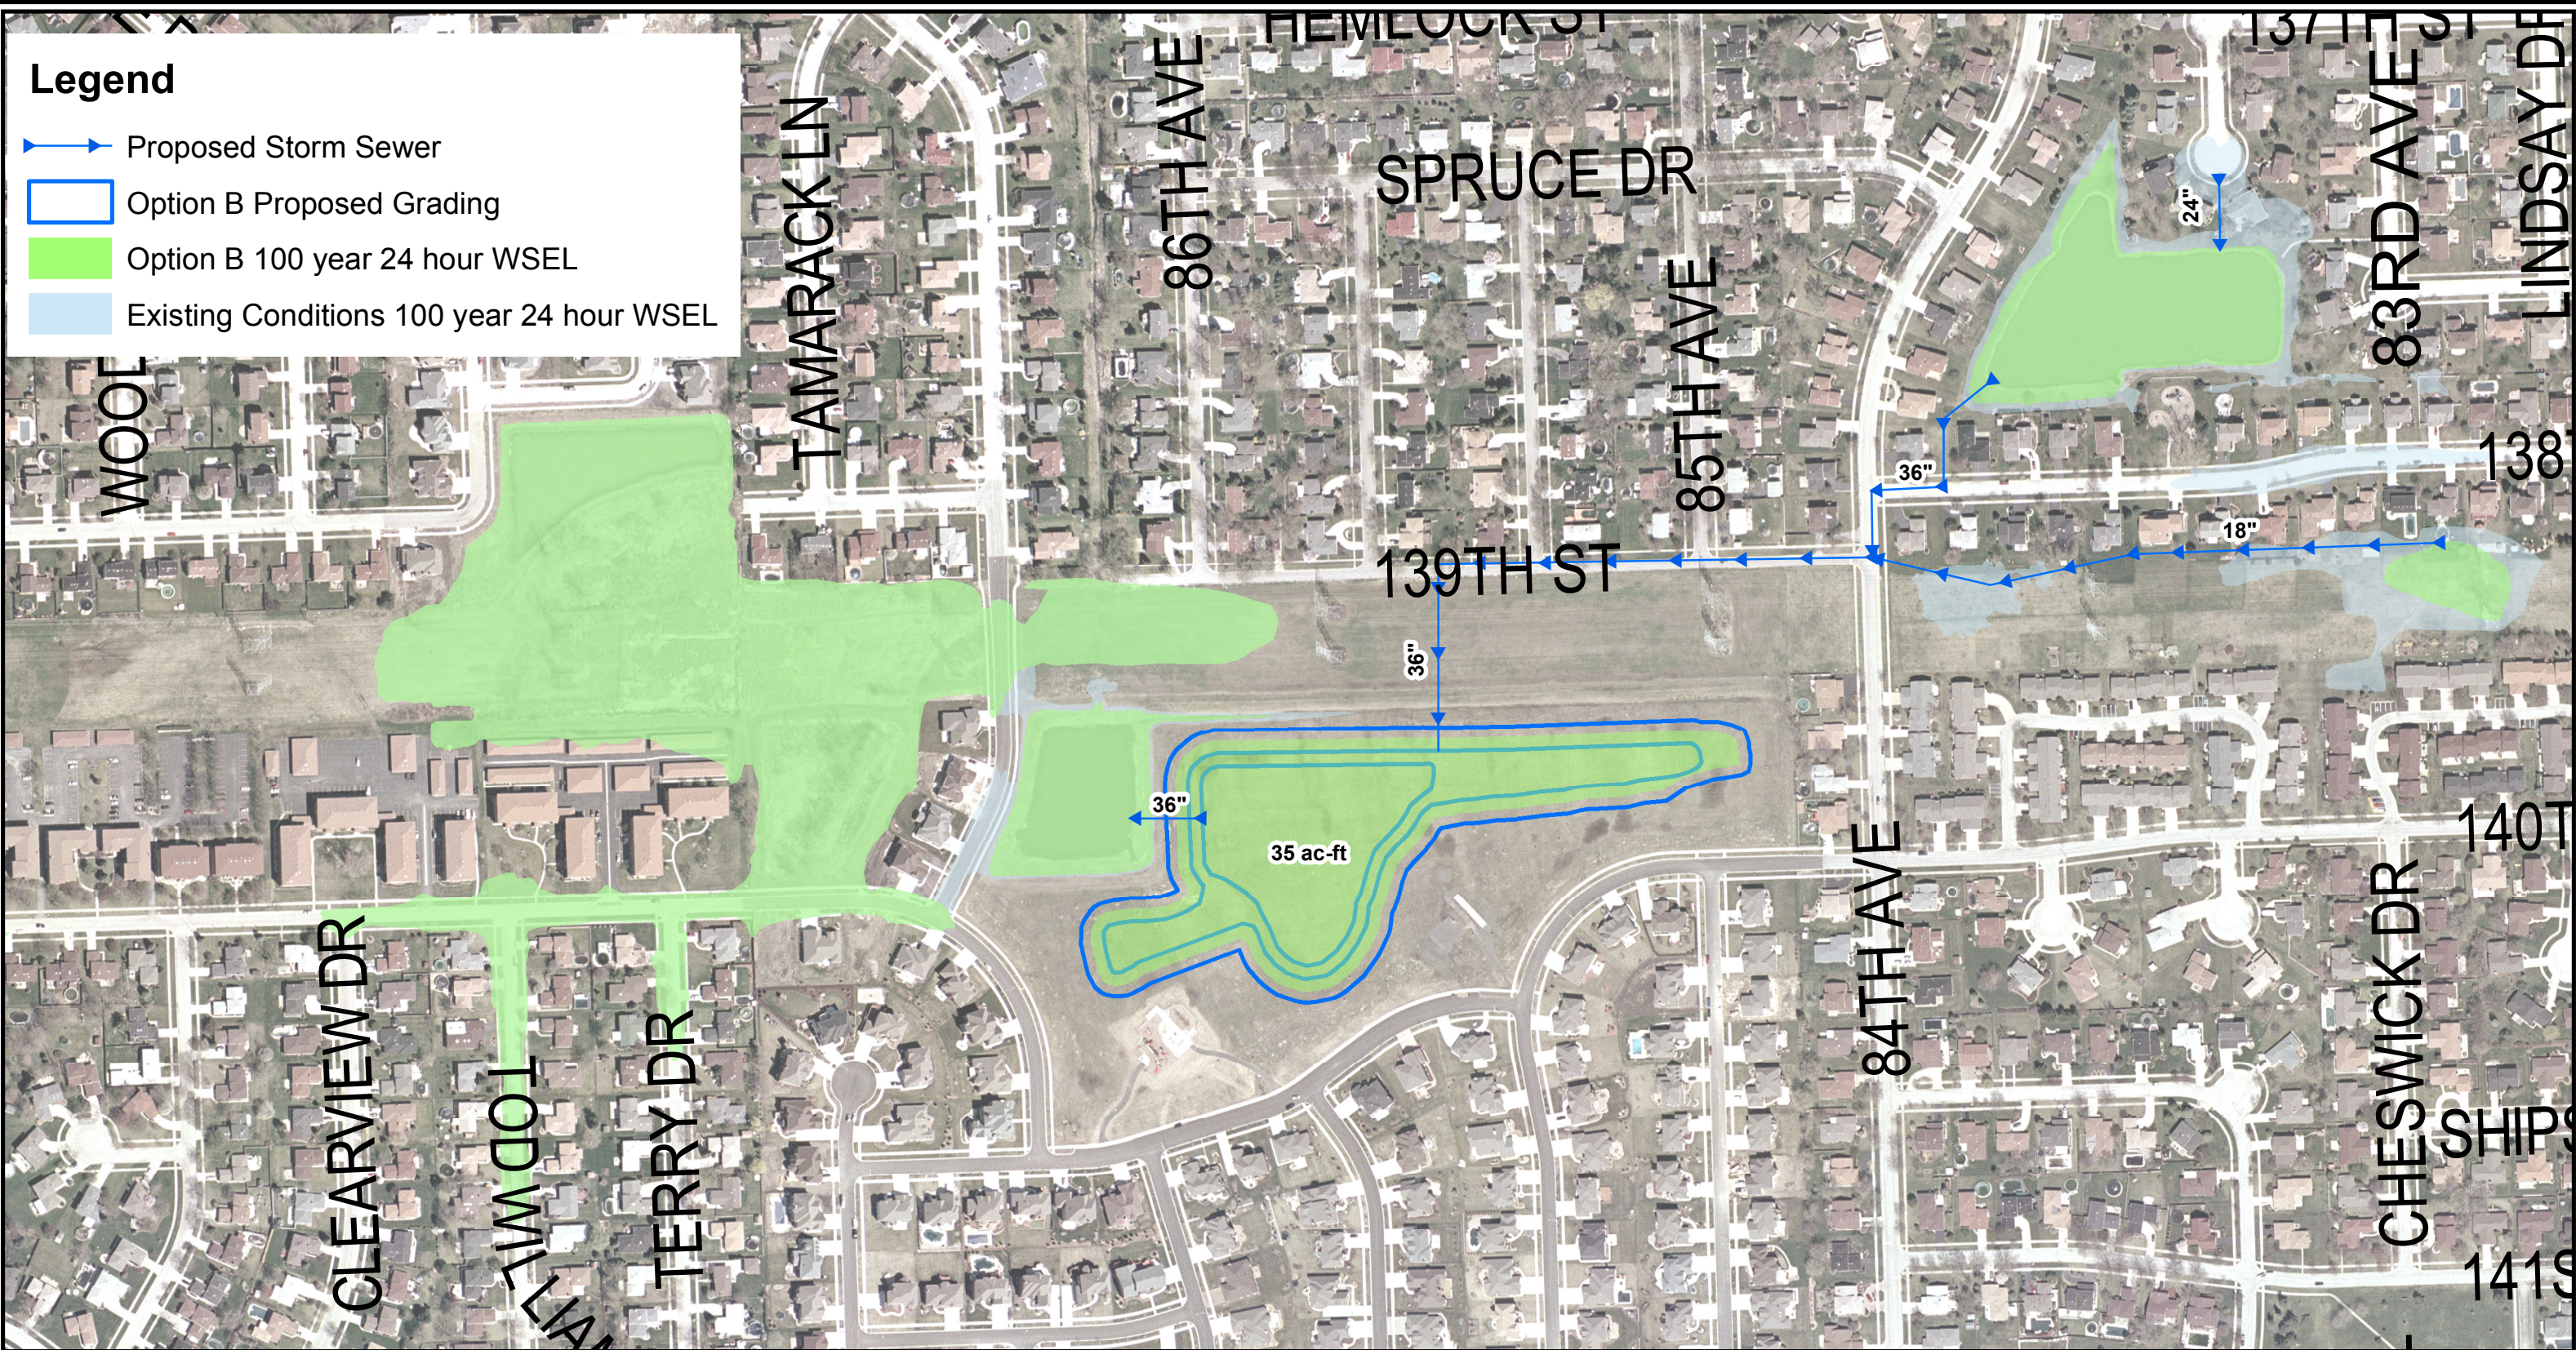

APPROXIMATE SCALE: 1" = 300'

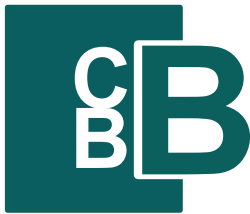

Christopher B. Burke Engineering, Ltd.
9575 West Higgins Road, Suite 600
Rosemont, IL 60018
(847) 823-0500 / FAX (847) 823-0520

CLIENT

Village of Orland Park

PROJECT NO.

14-0092

DSGN.

JMG

CHKD.

TMP



TITLE

Evergreen View Park Basin Expansion - Option B

DATE

05-07-15

EXHIBIT 2