

This document prepared by:

E. Kenneth Friker
Klein, Thorpe and Jenkins, Ltd.
15010 S. Ravinia Avenue, Suite 10
Orland Park, Illinois 60462

RETURN TO RECORDERS BOX 324

For Recorder's Use Only

GRANT OF TEMPORARY CONSTRUCTION EASEMENT

THIS INDENTURE WITNESSETH, that the Grantor, MARY F. WALLENBURG, of 14444 Maycliff Drive, Orland Park, Illinois 60462 ("Grantor"), for and in consideration of the sum of ONE THOUSAND TWO HUNDRED AND 00/100 DOLLARS (\$1,200.00) and other good and valuable consideration, the receipt of which is hereby acknowledged and other good and valuable consideration as hereinafter provided, hereby represents that she owns the fee simple title to, and does by these presents grant the right, easement and privilege to enter upon the following described land (the "Easement Premises") unto the VILLAGE OF ORLAND PARK, an Illinois municipal corporation, having its address at 14700 S. Ravinia Avenue, Orland Park, Illinois 60462 ("Grantee"), including Grantee's agents, employees and contractors, for the purpose of installation of a below-ground eight inch (8") storm sewer within an existing public utility easement (the "Project"), upon the real property as depicted on Exhibit A and legally described in Exhibit B attached hereto and made a part hereof.

ADDRESS: 14444 Maycliff Drive, Orland Park, Illinois 60462

PIN 27-11-110-007-0000

Said Easement Premises contains 600 square feet, more or less.

1. This Grant of Temporary Construction Easement shall be in effect and commence beginning on the date of execution of this Grant (the "Easement Commencement Date") by the Grantor and shall remain in effect only for a period extending from the Easement Commencement Date to a date ending on the earlier of: (i) the expiration of eight (8) months from the date hereof; or (ii) the completion of the Project work (the "Easement Period").

2. The Temporary Construction Easement granted herein is intended for working within the area of the Easement Premises to achieve the excavation, storm sewer installation and Easement Premises restoration. The Grantee shall cause all equipment and materials necessary to effectuate this purpose to be restricted within the Easement Premises and in an orderly manner. No equipment or materials shall be allowed upon any non-easement area. Upon completion of the Project, all materials and equipment shall be removed from the Easement Premises, and the Easement Premises shall be restored to the same condition or a better condition than on the Easement Commencement Date, including bush and tree replacement. Subject to the Grantee's prior approval of the work and cost, and upon receipt of a paid invoice, Grantee will reimburse Grantor for landscaping restoration performed by Grantor's landscape contractor. In addition, Grantee covenants that its contractor will take all necessary and reasonable precautions to prevent any damage to the foundation of Grantor's residence caused by the Project work provided for herein.
3. Grantee will defend, protect and save and keep Grantor and Grantor's agents, invitees and employees ("Indemnified Parties") forever harmless and indemnified against and from any and all loss, cost, damage or expense arising out of or from any accident or occurrence on or about the Easement Premises, resulting from Grantee's activities pursuant to the terms of this Easement Grant during the Easement Period, that causes injury to any person or property whomsoever or whatsoever.
4. All notices or other communications desired or required to be given hereunder shall be given in writing at the addresses set forth below, by any of the following means:
 - (a) Personal service;
 - (b) Overnight courier; or
 - (c) Registered or certified first class mail, postage prepaid, return receipt requested;

If to the Grantee:

Mr. Paul Grimes, Village Manager
Village of Orland Park
14700 S. Ravinia Avenue
Orland Park, Illinois 60462

With a copy to:

Mr. E. Kenneth Friker
Klein, Thorpe & Jenkins, Ltd.
15010 S. Ravinia Avenue – Suite 10
Orland Park, Illinois 60462

If to the Grantor:

Mary F. Wallenburg
14444 Maycliff Drive
Orland Park, Illinois 60462

The Parties, by notice hereunder, may designate any further or different addresses to which subsequent notices or other communications shall be sent. Any notice or other communication sent pursuant to clause (a) hereof shall be deemed received upon such personal service. Any notice or other communication sent pursuant to (b) shall be received on the day immediately following deposit with the overnight courier, and any notice sent pursuant to clause (c) shall be deemed received two business days following deposit in the U.S. Mail.

Dated this _____ day of _____, 2016.

GRANTOR:


MARY F. WALLENBURG

GRANTEE:

VILLAGE OF ORLAND PARK,
an Illinois municipal corporation

By: _____
Daniel J. McLaughlin, Village President

Attest: _____
John C. Mehalek, Village Clerk

STATE OF ILLINOIS)
) SS.
COUNTY OF C O O K)

I, the undersigned, a Notary Public in and for the County and State aforesaid, DO
HEREBY CERTIFY that the above-named MARY F. WALLENBURG, personally known to me
to be the same person whose name is subscribed to the foregoing instrument appeared before me
this day in person and acknowledged that she signed and delivered the said instrument as her
own free and voluntary act for the uses and purposes therein set forth.

GIVEN under my hand and official seal, this 4th day of April, 2016.

Cynthia M. Yates
Notary Public

Commission expires 5-6-16



STATE OF ILLINOIS)
) SS.
COUNTY OF COOK)

I, the undersigned, a Notary Public, in and for the County and State aforesaid, DO HEREBY CERTIFY that DANIEL J. MCLAUGHLIN, personally known to me to be the President of the Village of Orland Park, and JOHN C. MEHALEK, personally known to me to be the Village Clerk of said municipal corporation, and personally known to me to be the same persons whose names are subscribed to the foregoing instrument, appeared before me this day in person and severally acknowledged that as such President and Village Clerk, they signed and delivered the said instrument and caused the corporate seal of said municipal corporation to be affixed thereto, pursuant to authority given by the Board of Trustees of said municipal corporation, as their free and voluntary act, and as the free and voluntary act and deed of said municipal corporation, for the uses and purposes therein set forth.

GIVEN under my hand and official seal, this _____ day of _____, 2016.

Notary Public

Commission expires: _____


LEGEND

PUBLIC UTILITY AND DRAINAGE EASEMENT
HEREBY GRANTED

TEMPORARY CONSTRUCTION EASEMENT
HEREBY GRANTED



Scale: 1"=20'

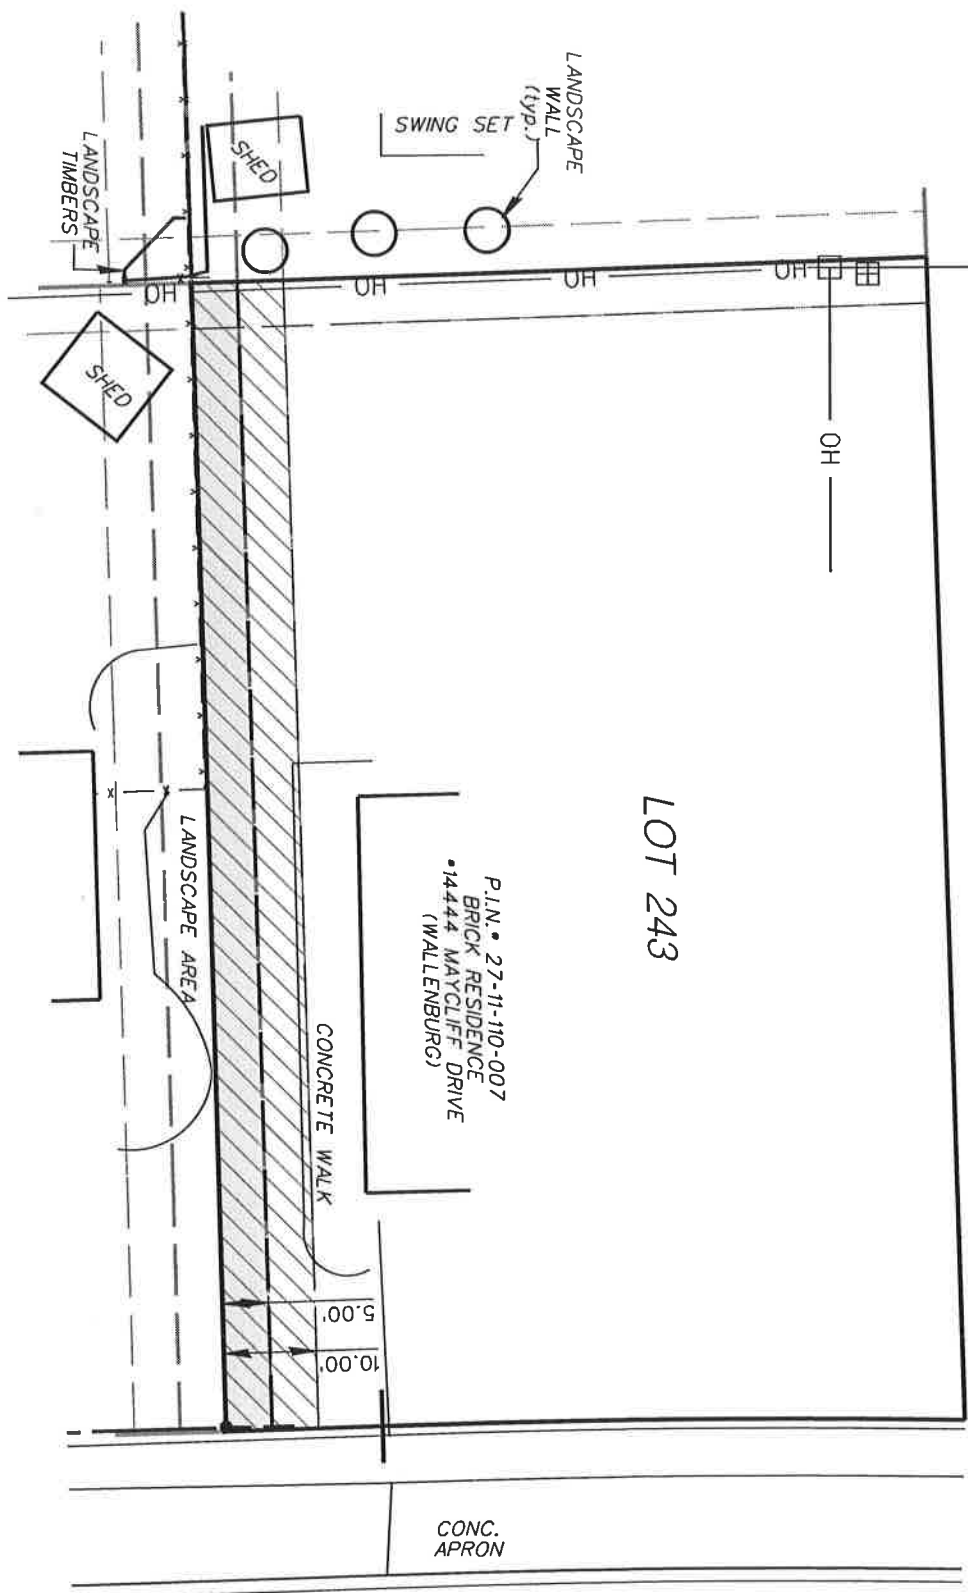

LOT 243

P.I.N. • 27-11-110-007
BRICK RESIDENCE
• 14444 MAYCLIFF DRIVE
(WALLENBURG)

CONCRETE WALK

CONC.
APRON

MAYCLIFF DR

CLIENT:

CB
CHRISTOPHER B. BURKE ENGINEERING, LTD.
9675 W. Higgins Road, Suite 600
Rosemont, Illinois 60018
(647) 823-0500

VILLAGE OF
ORLAND PARK

TITLE:

14444 MAYCLIFF DRIVE
ORLAND PARK, IL. 60462

DESIGN	DATE	BY
OWN.	04-15	MS
CHKD.	04-15	MS
SCALE:	T = 20'	
DATE:	03-10-16	
FILE:	4833 MAYCLIFF	

PROJECT NO.	DATE	BY
4833 MAYCLIFF	03-10-16	MS
4833 MAYCLIFF	03-10-16	MS
4833 MAYCLIFF	03-10-16	MS

LEGAL DESCRIPTION
FOR
TEMPORARY EASEMENT
PIN 27-11-110-007-0000

14444 Maycliff Drive
Orland Park, Illinois 60462

LOT 243 (*14444) 5.00' TEMPORARY CONSTRUCTION EASEMENT LEGAL DESCRIPTION:

THE NORTH 5.00 FEET OF THE SOUTH 10.00 FEET OF LOT 243 IN C.J. MEHLING'S MAYCLIFF SILVER LAKE ESTATES UNIT 8, A SUBDIVISION OF THE WEST 90 ACRES OF THE NORTH 120 ACRES (EXCEPT THE WEST 208 FEET OF THE NORTH 433 FEET THEREOF AND ALSO EXCEPT THAT PART HERETOFORE SUBDIVIDED AS C.J. MEHLING'S SILVER LAKE ESTATES UNITS 1 TO 7) OF THE NORTHWEST QUARTER OF SECTION 11, TOWNSHIP 36 NORTH, RANGE 12 EAST OF THE THIRD PRINCIPAL MERIDIAN, IN COOK COUNTY, ILLINOIS.

CONTAINING 600 SQ. FT., MORE OR LESS

Exhibit B

**THIS DOCUMENT WAS
PREPARED BY:**

Klein Thorpe and Jenkins, Ltd.
15010 S. Ravinia Avenue – Suite #10
Orland Park, Illinois 60462
E. Kenneth Friker, Esq.

**AFTER RECORDING
RETURN TO:**

RECORDER'S BOX 324

[The above space reserved for the County Recorder's Office]

STORM SEWER EASEMENT

THIS STORM SEWER EASEMENT (this "Easement") is made and entered into this _____ day of _____, 2016, by and between MARY F. WALLENBURG, of 14444 Maycliff Drive, Orland Park, Illinois 60462 (hereinafter referred to as the "GRANTOR"), and VILLAGE OF ORLAND PARK, an Illinois municipal corporation, having an address at 14700 S. Ravinia Avenue, Orland Park, Illinois 60462 (hereinafter referred to as the "GRANTEE").

RECITALS

1. GRANTOR is the owner of fee simple title to a parcel of real property located in Cook County, Illinois, as depicted on Exhibit A and legally described in Exhibit B attached hereto and by this reference made a part hereof (hereinafter the "Property") and are in possession thereof.
2. GRANTEE proposes to install an eight inch (8") below-ground storm sewer (the "Project").
3. GRANTOR has agreed to grant to GRANTEE a non-exclusive easement for storm sewer purposes on the Property, subject to the terms and conditions hereinafter set forth.

NOW, THEREFORE, for and in consideration of the premises and the sum of THREE THOUSAND THREE HUNDRED AND 00/100 DOLLARS (\$3,300.00) and other good and valuable consideration, the receipt and sufficiency of which is hereby acknowledged, GRANTOR does hereby grant the following easement as hereinafter set forth:

1. Recitals. The parties acknowledge that the foregoing recitals are true and correct and hereby incorporated into this Easement as if fully set forth herein.

2. Grant of Easement. GRANTOR does hereby grant and convey to the GRANTEE and its employees, licensees, agents, independent contractors, successors and assigns, a non-exclusive easement, in, over, upon, across and through the Property for constructing, reconstructing, laying, installing, operating, maintaining, relocating, repairing, replacing, improving, removing and inspecting a eight inch (8") storm sewer, as well as ingress and egress in, over, under, upon, across and through the Property with full rights and authority to enter upon and excavate the Property and to cut, trim and remove trees, bushes, roots and saplings and to clear obstructions from the surface and sub-surface.

3. Use of Easement. GRANTEE shall have the right to do all things necessary, useful or convenient for the purposes outlined in Section 2 hereof. GRANTOR hereby covenants with GRANTEE that GRANTEE shall have quiet and peaceful possession, use and enjoyment of the easement granted herein.

4. Covenants Running with the Land. This Easement, and all the rights, conditions, covenants and interests set forth herein and created hereby are intended to and shall run with the land and shall be binding upon and inuring to the benefit of the parties hereto and their respective successors and assigns.

5. Perpetual Duration. This Easement shall be perpetual in duration.

6. Rights Reserved. The easement rights granted herein are non-exclusive in nature and are subject to all matters of record. GRANTOR shall have the right to use the Property, or any portion thereof, or any property of GRANTOR adjoining the Property for any purpose not inconsistent with the full use and enjoyment of the rights granted herein in favor of GRANTEE. However, obstructions shall not be placed over GRANTEE's facilities or in, upon or over the Property without the prior written consent of GRANTEE.

7. Indemnification/Hold Harmless. GRANTEE will defend, protect and save and keep GRANTOR and GRANTOR's agents and employees ("Indemnified Parties") forever harmless and indemnified against and from any and all loss, cost, damage or expense arising out of or from any accident or occurrence resulting from GRANTEE's activities pursuant to the terms of this Easement on or about the Property that causes injury to any person or property whomsoever or whatsoever.

8. Miscellaneous. No modification or amendment of this Easement shall be of any force or effect unless in writing executed by both GRANTOR and GRANTEE and recorded in the Public Records of Cook County, Illinois. If GRANTOR or GRANTEE obtains a judgment against the other party by reason of breach of this Easement, attorneys' fees and costs, at both the trial and appellate levels shall be included in such judgment. This Easement shall be interpreted in accordance with the laws of the State of Illinois, both substantive and remedial.

IN WITNESS WHEREOF, GRANTOR and GRANTEE have caused these presents to be executed as of the day and year first above written.

GRANTOR:


MARY F. WALLENBURG

GRANTEE:

VILLAGE OF ORLAND PARK,
an Illinois municipal corporation

By: _____
DANIEL J. MCCLAUGHLIN, Village President

Attest: _____
JOHN C. MEHALEK, Village Clerk

ACKNOWLEDGMENTS


STATE OF ILLINOIS)
) SS.
COUNTY OF C O O K)

I, the undersigned, a Notary Public in and for the County and State aforesaid, DO HEREBY CERTIFY that the above-named MARY F. WALLENBURG, personally known to me to be the same person whose name is subscribed to the foregoing instrument appeared before me this day in person and acknowledged that she signed and delivered the said instrument as her own free and voluntary act for the uses and purposes therein set forth.

GIVEN under my hand and official seal, this 4th day of April, 2016.

Cynthia M. Yates
Notary Public

Commission expires 5-6-16

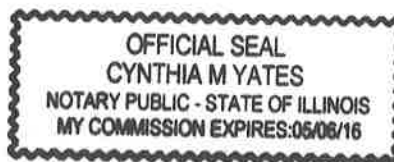

STATE OF ILLINOIS)
) SS.
COUNTY OF COOK)

I, the undersigned, a Notary Public, in and for the County and State aforesaid, DO HEREBY CERTIFY that DANIEL J. MCLAUGHLIN, personally known to me to be the President of the Village of Orland Park, and JOHN C. MEHALEK, personally known to me to be the Village Clerk of said municipal corporation, and personally known to me to be the same persons whose names are subscribed to the foregoing instrument, appeared before me this day in person and severally acknowledged that as such President and Village Clerk, they signed and delivered the said instrument and caused the corporate seal of said municipal corporation to be affixed thereto, pursuant to authority given by the Board of Trustees of said municipal corporation, as their free and voluntary act, and as the free and voluntary act and deed of said municipal corporation, for the uses and purposes therein set forth.

GIVEN under my hand and official seal, this _____ day of _____, 2016.


Notary Public

Commission expires: _____

LEGEND

PUBLIC UTILITY AND DRAINAGE EASEMENT
HEREBY GRANTED

TEMPORARY CONSTRUCTION EASEMENT
HEREBY GRANTED

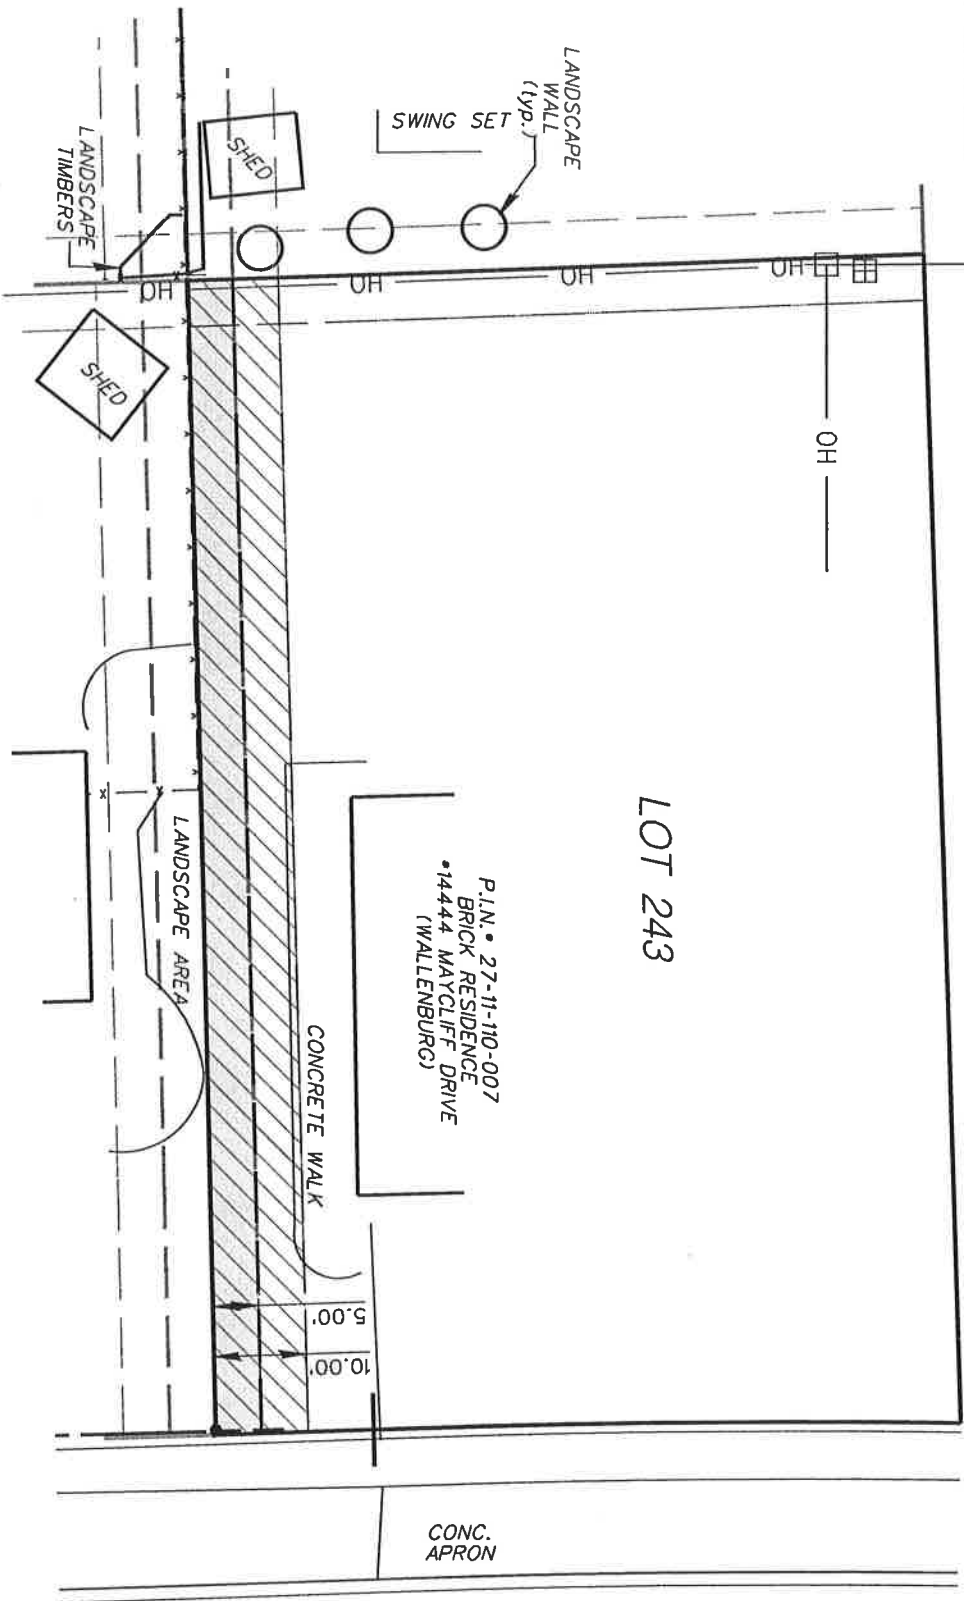

Scale: 1"=20'

MAYCLIFF DR

P.I.N. • 27-11-110-007
BRICK RESIDENCE
• 14444 MAYCLIFF DRIVE
(WALLENBURG)

CB
CHRISTOPHER B. BURKE ENGINEERING, LTD.
9575 W. Higgins Road, Suite 600
Rosemont, Illinois 60018
(847) 823-0500

CLIENT:

VILLAGE OF
ORLAND PARK

TITLE:

14444 MAYCLIFF DRIVE
ORLAND PARK, IL. 60462

DSGN.	OWN.	PREP.	CHKD.	DATE
SCALE:	1" = 20'			
DATE:	03-10-16			
FILE:	4853 MAYCLIFF			

PROJ. NO.	DATE	SHEET	OF
4853	03-10-16	1	1
ORLAND NO.	DATE	SHEET	OF
4853 MAYCLIFF			

LEGAL DESCRIPTION
FOR
PERMANENT STORM SEWER EASEMENT
PIN 27-11-110-007-0000

14444 Maycliff Drive
Orland Park, Illinois 60462

LOT 243 (*14444) 5.00' PERMANENT STORM SEWER EASEMENT LEGAL DESCRIPTION:

THE SOUTH 5.00 FEET OF LOT 243 IN C.J. MEHLING'S MAYCLIFF SILVER LAKE ESTATES UNIT 8, A SUBDIVISION OF THE WEST 90 ACRES OF THE NORTH 120 ACRES (EXCEPT THE WEST 208 FEET OF THE NORTH 433 FEET THEREOF AND ALSO EXCEPT THAT PART HERETOFORE SUBDIVIDED AS C.J. MEHLING'S SILVER LAKE ESTATES UNITS 1 TO 7) OF THE NORTHWEST QUARTER OF SECTION 11, TOWNSHIP 36 NORTH, RANGE 12 EAST OF THE THIRD PRINCIPAL MERIDIAN, IN COOK COUNTY, ILLINOIS.

CONTAINING 600 SQ. FT., MORE OR LESS

Exhibit B