



N:\ORLANDPARK\120342\GIS\PDF\Option A Proposed Grading and WSEL.mxd

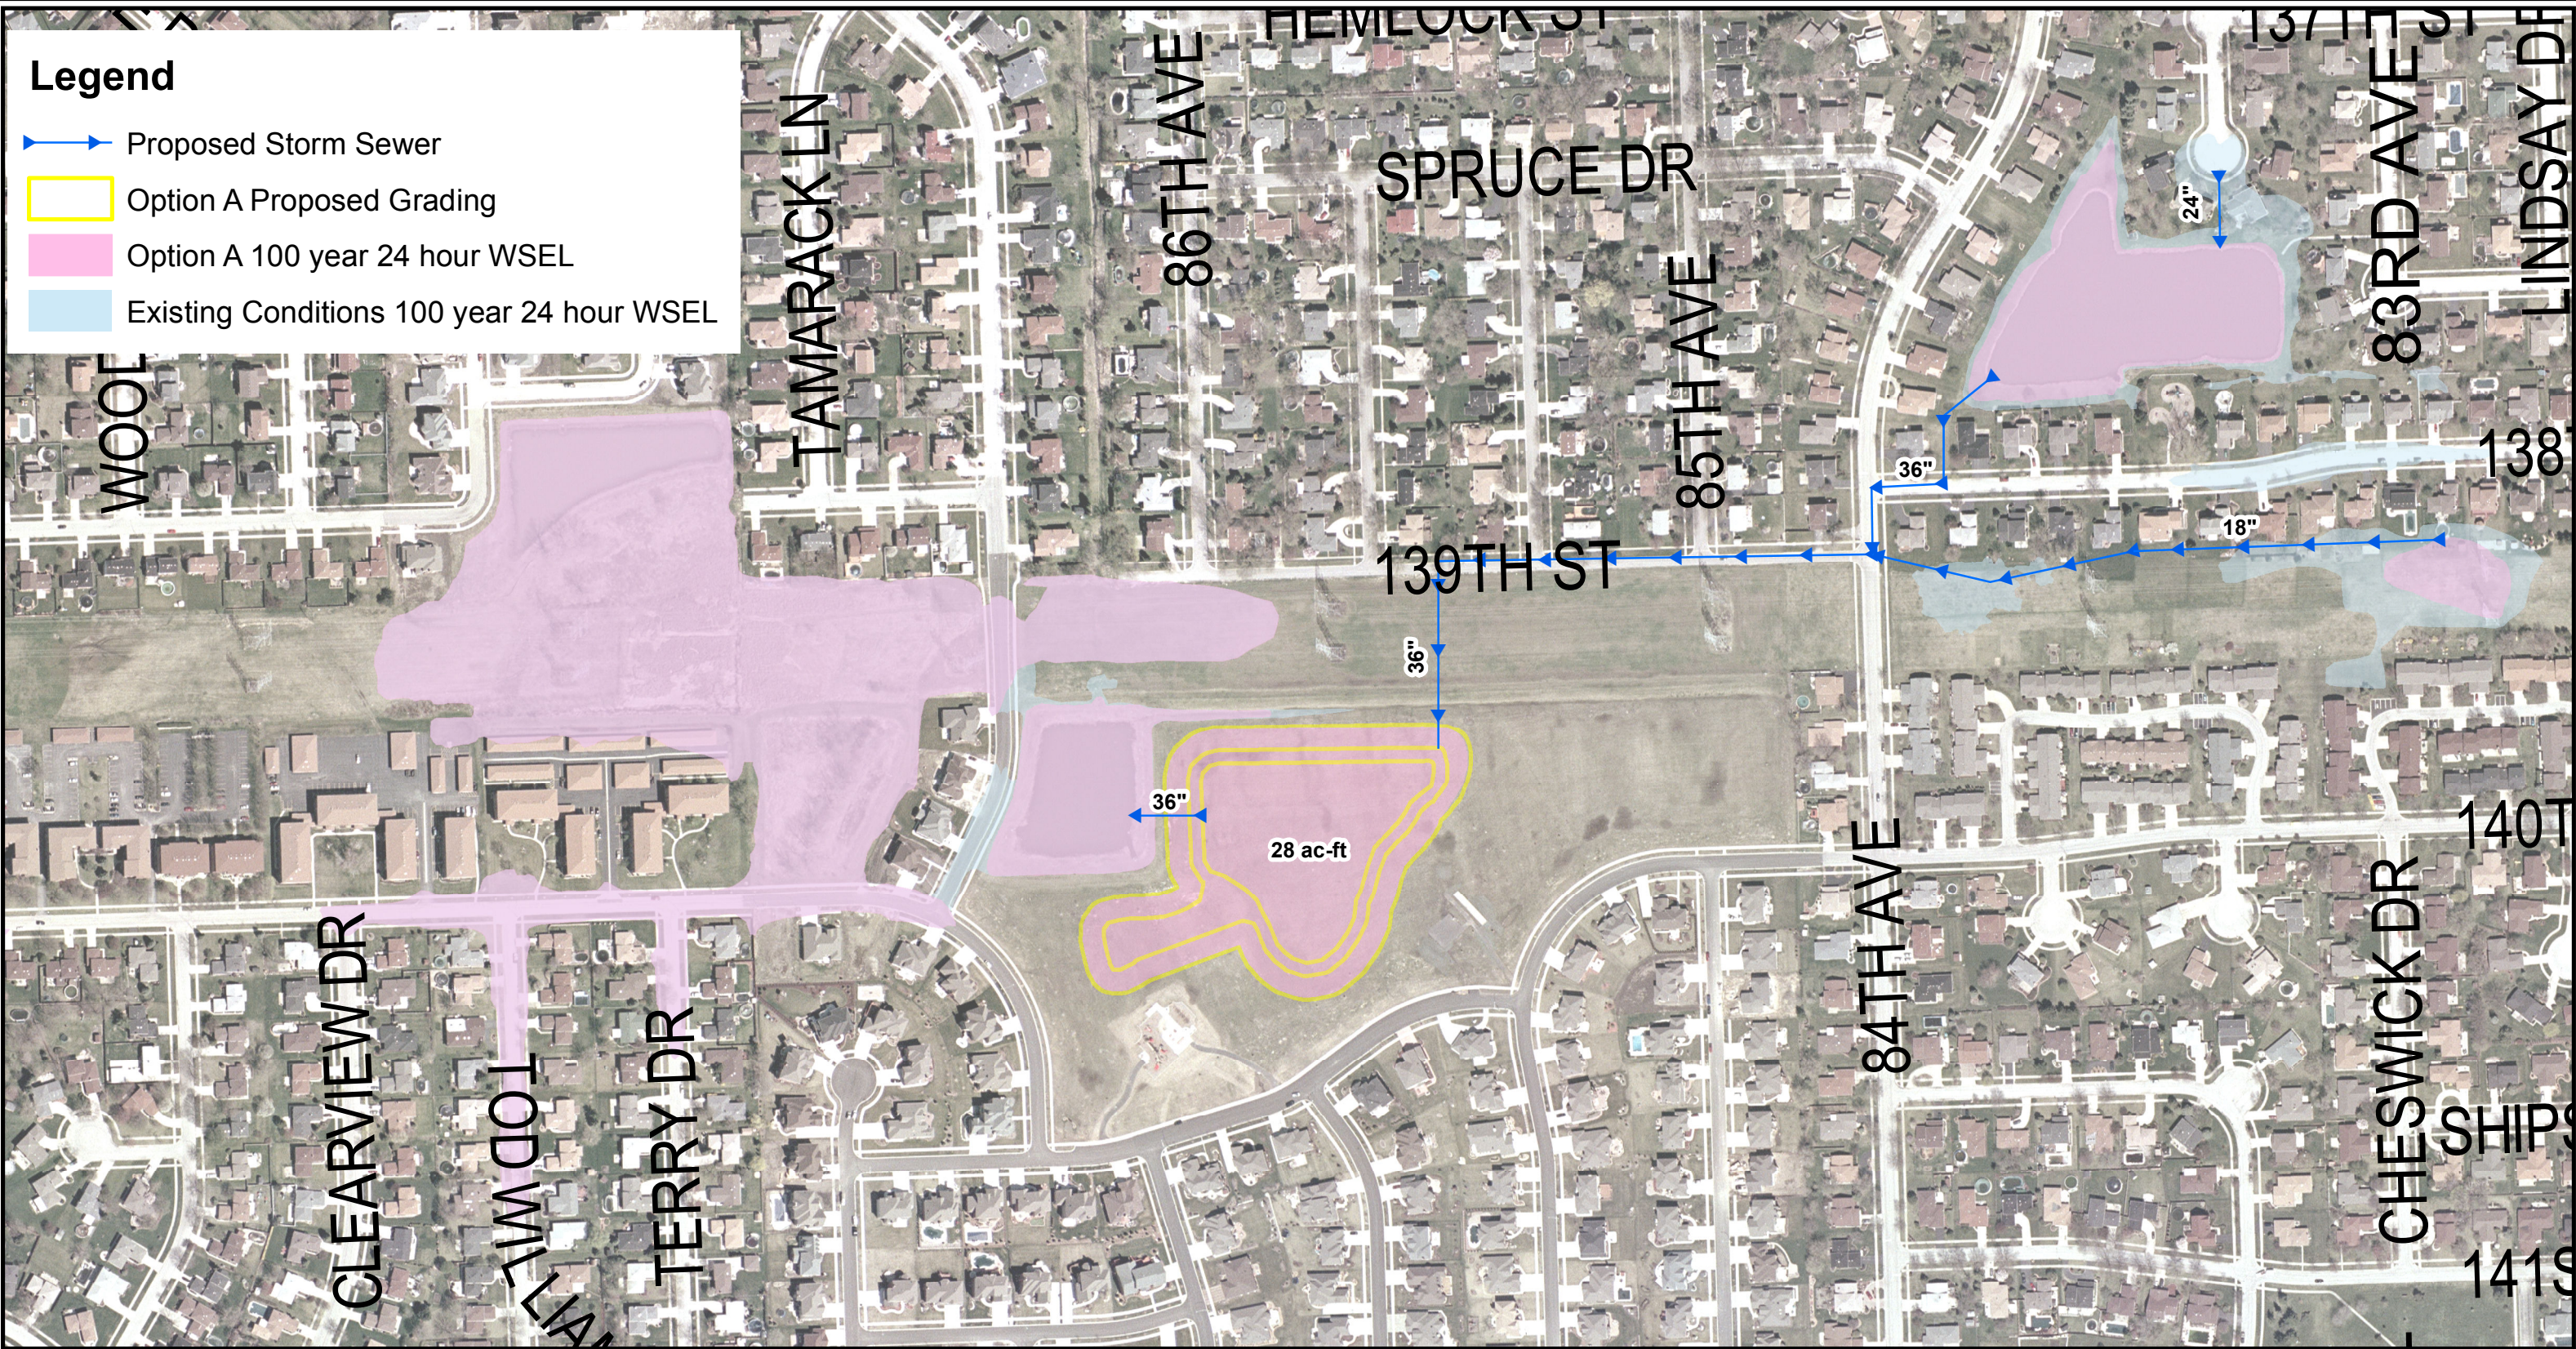

APPROXIMATE SCALE: 1" = 300'

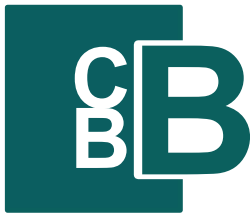

Christopher B. Burke Engineering, Ltd.
9575 West Higgins Road, Suite 600
Rosemont, IL 60018
(847) 823-0500 / FAX (847) 823-0520

DSGN.		JMG	CHKD.	TMP
CLIENT		Village of Orland Park		PROJECT NO. 14-0092
TITLE		Evergreen View Park Basin Expansion - Option A		DATE 05-07-15
				EXHIBIT 1

