




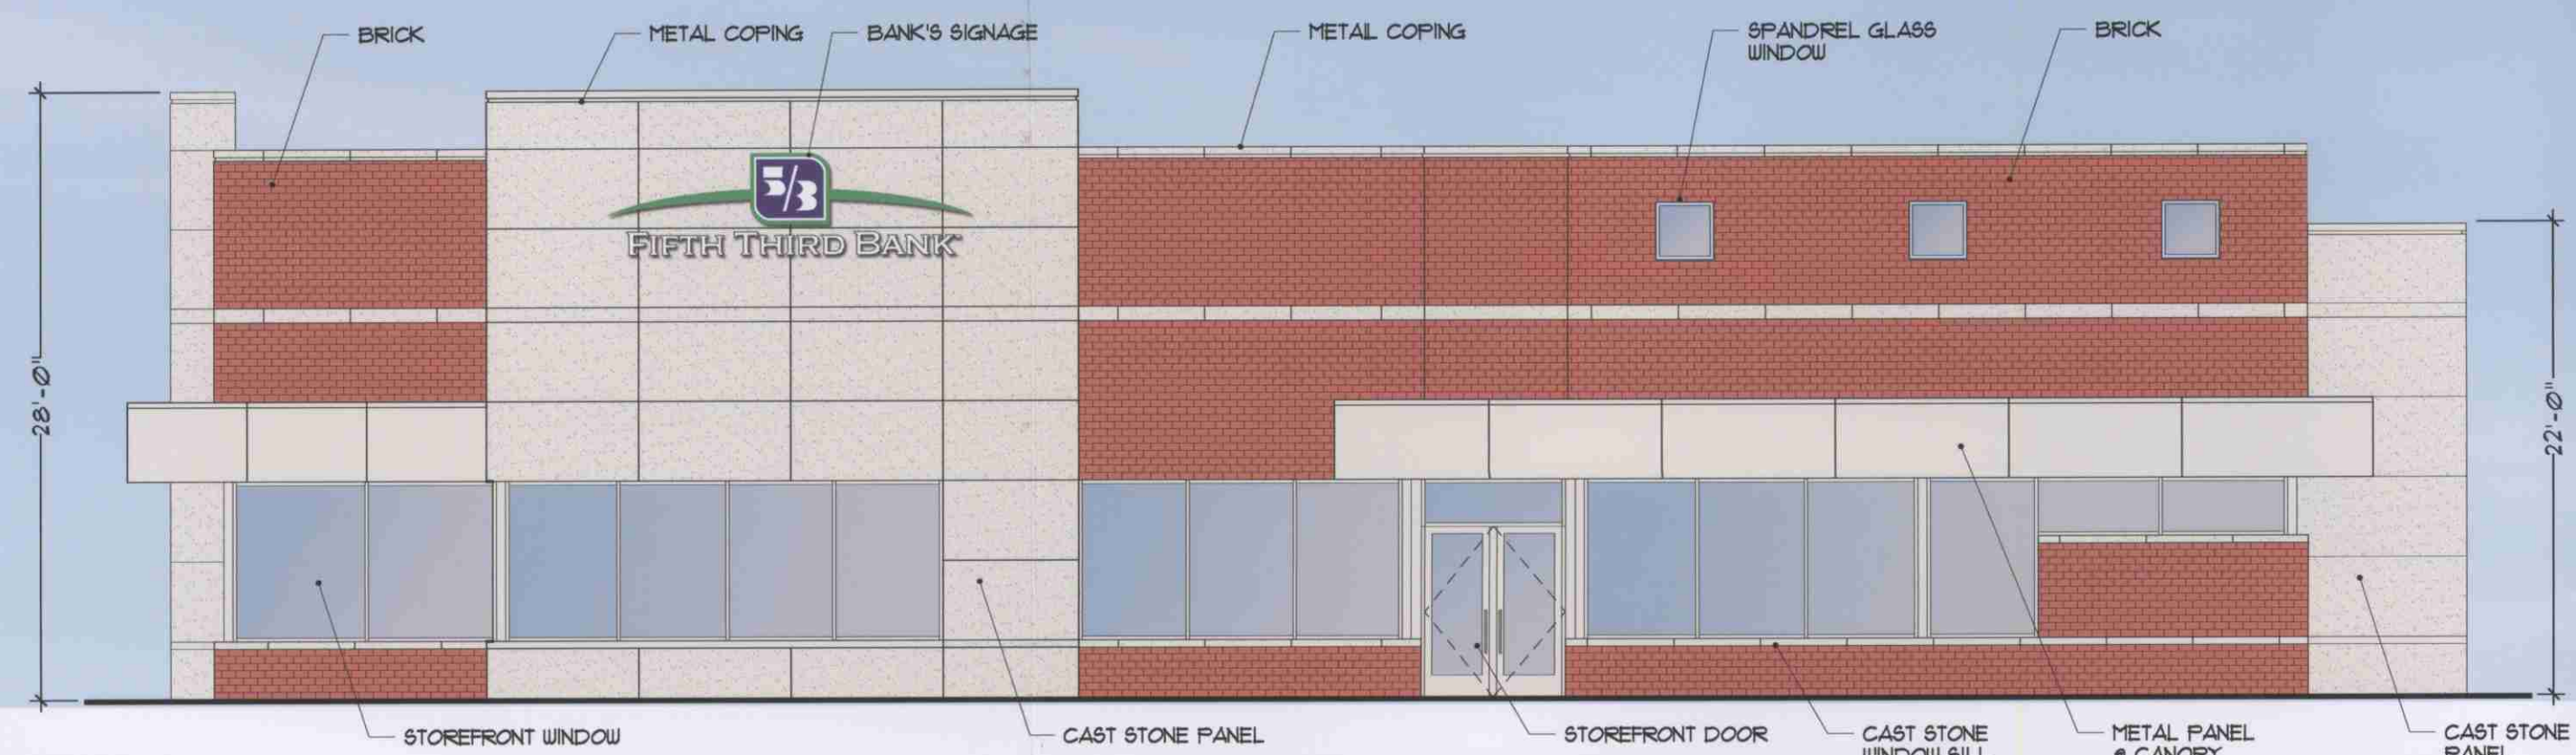


WEST ELEVATION

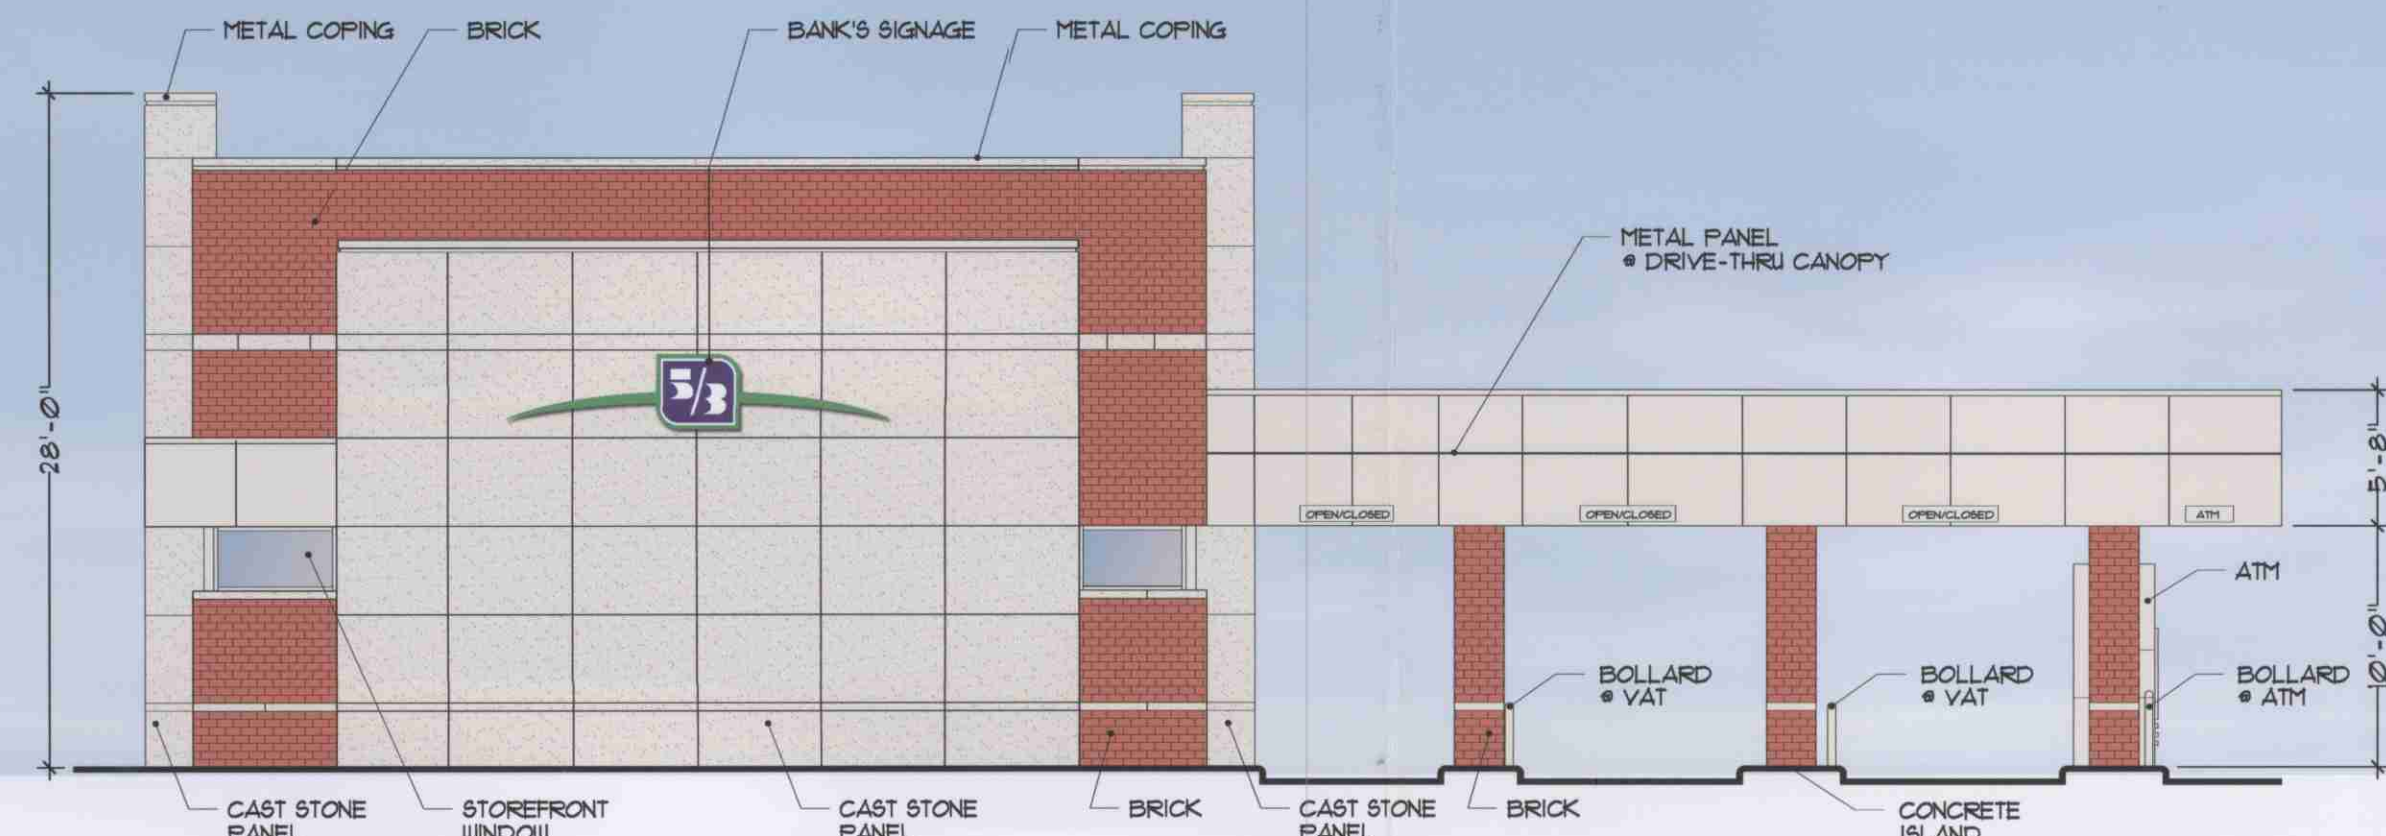

SOUTH ELEVATION

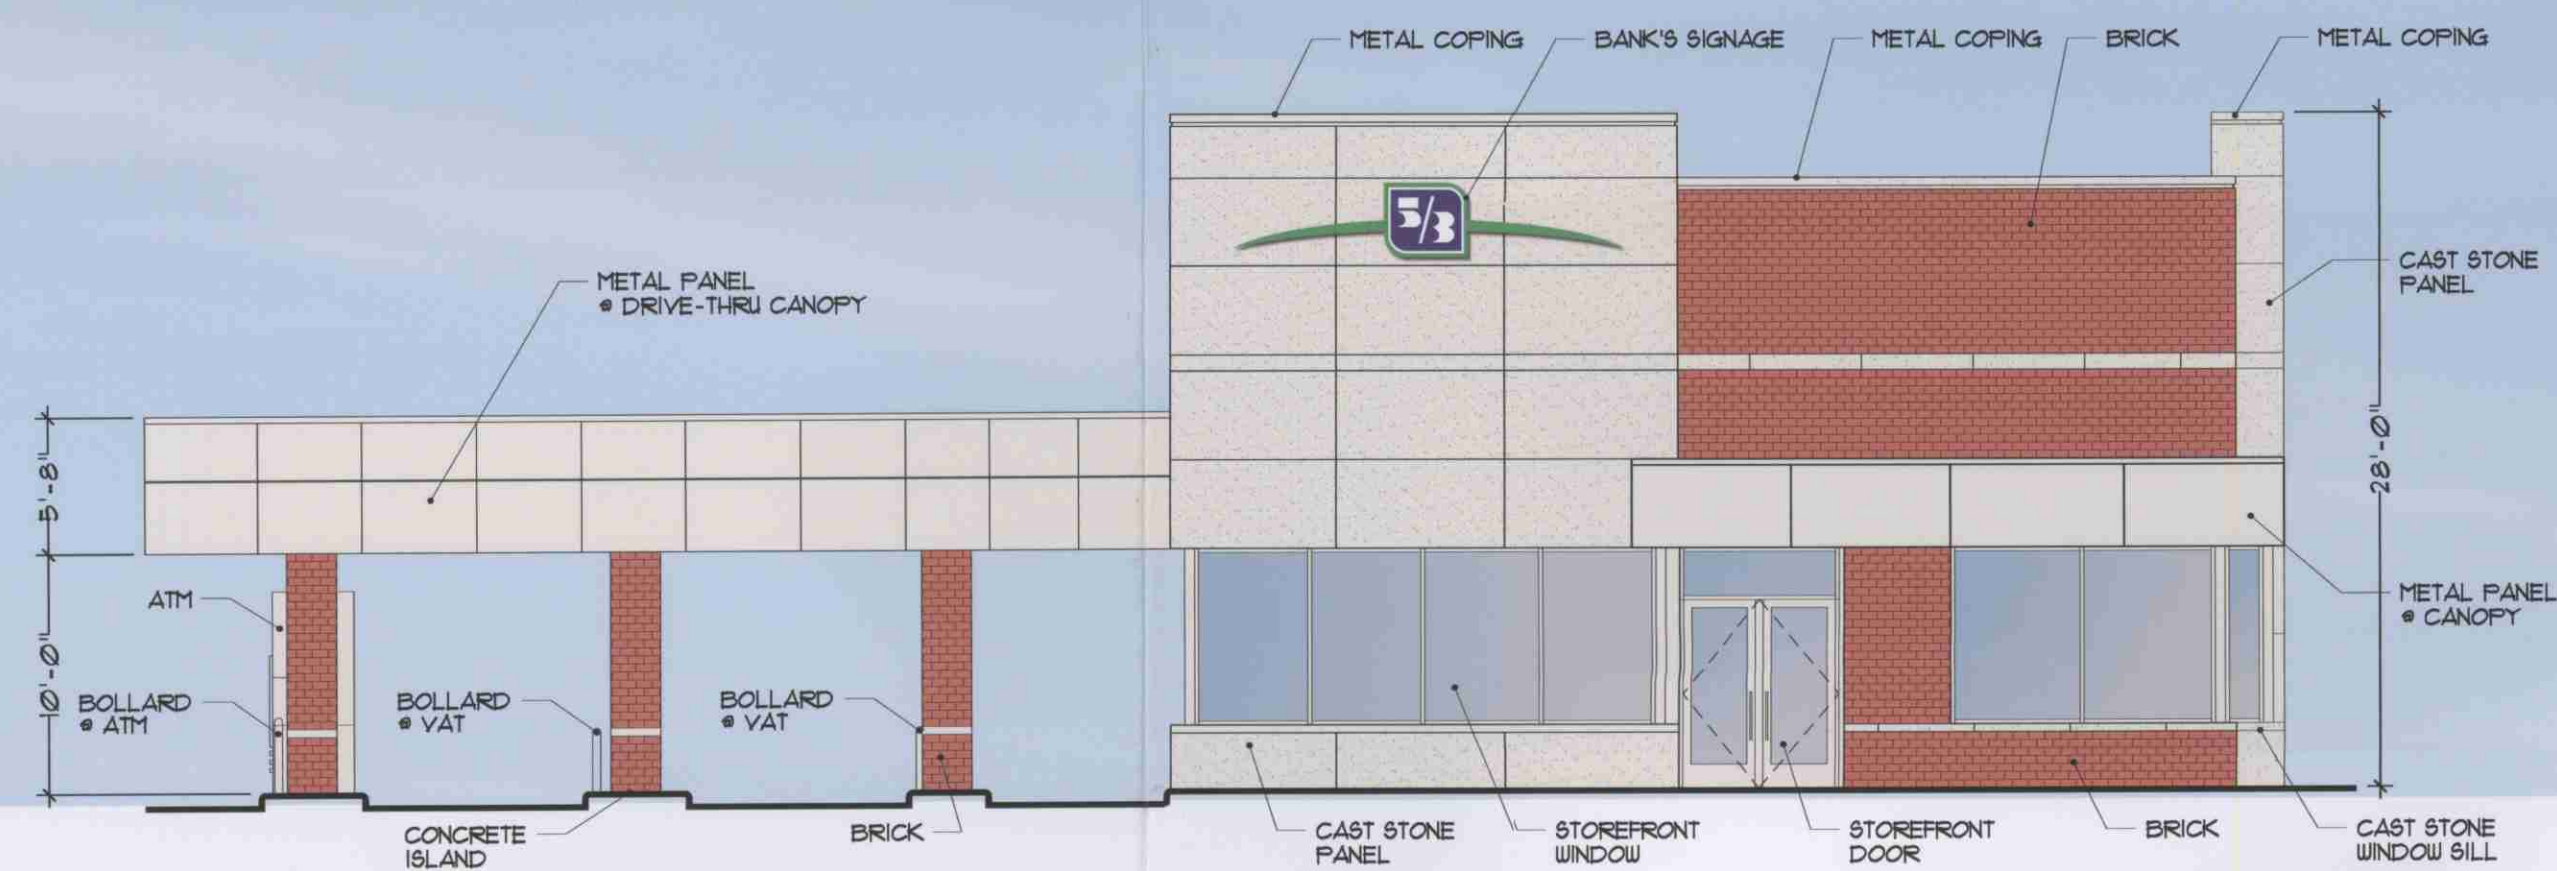

NORTH ELEVATION

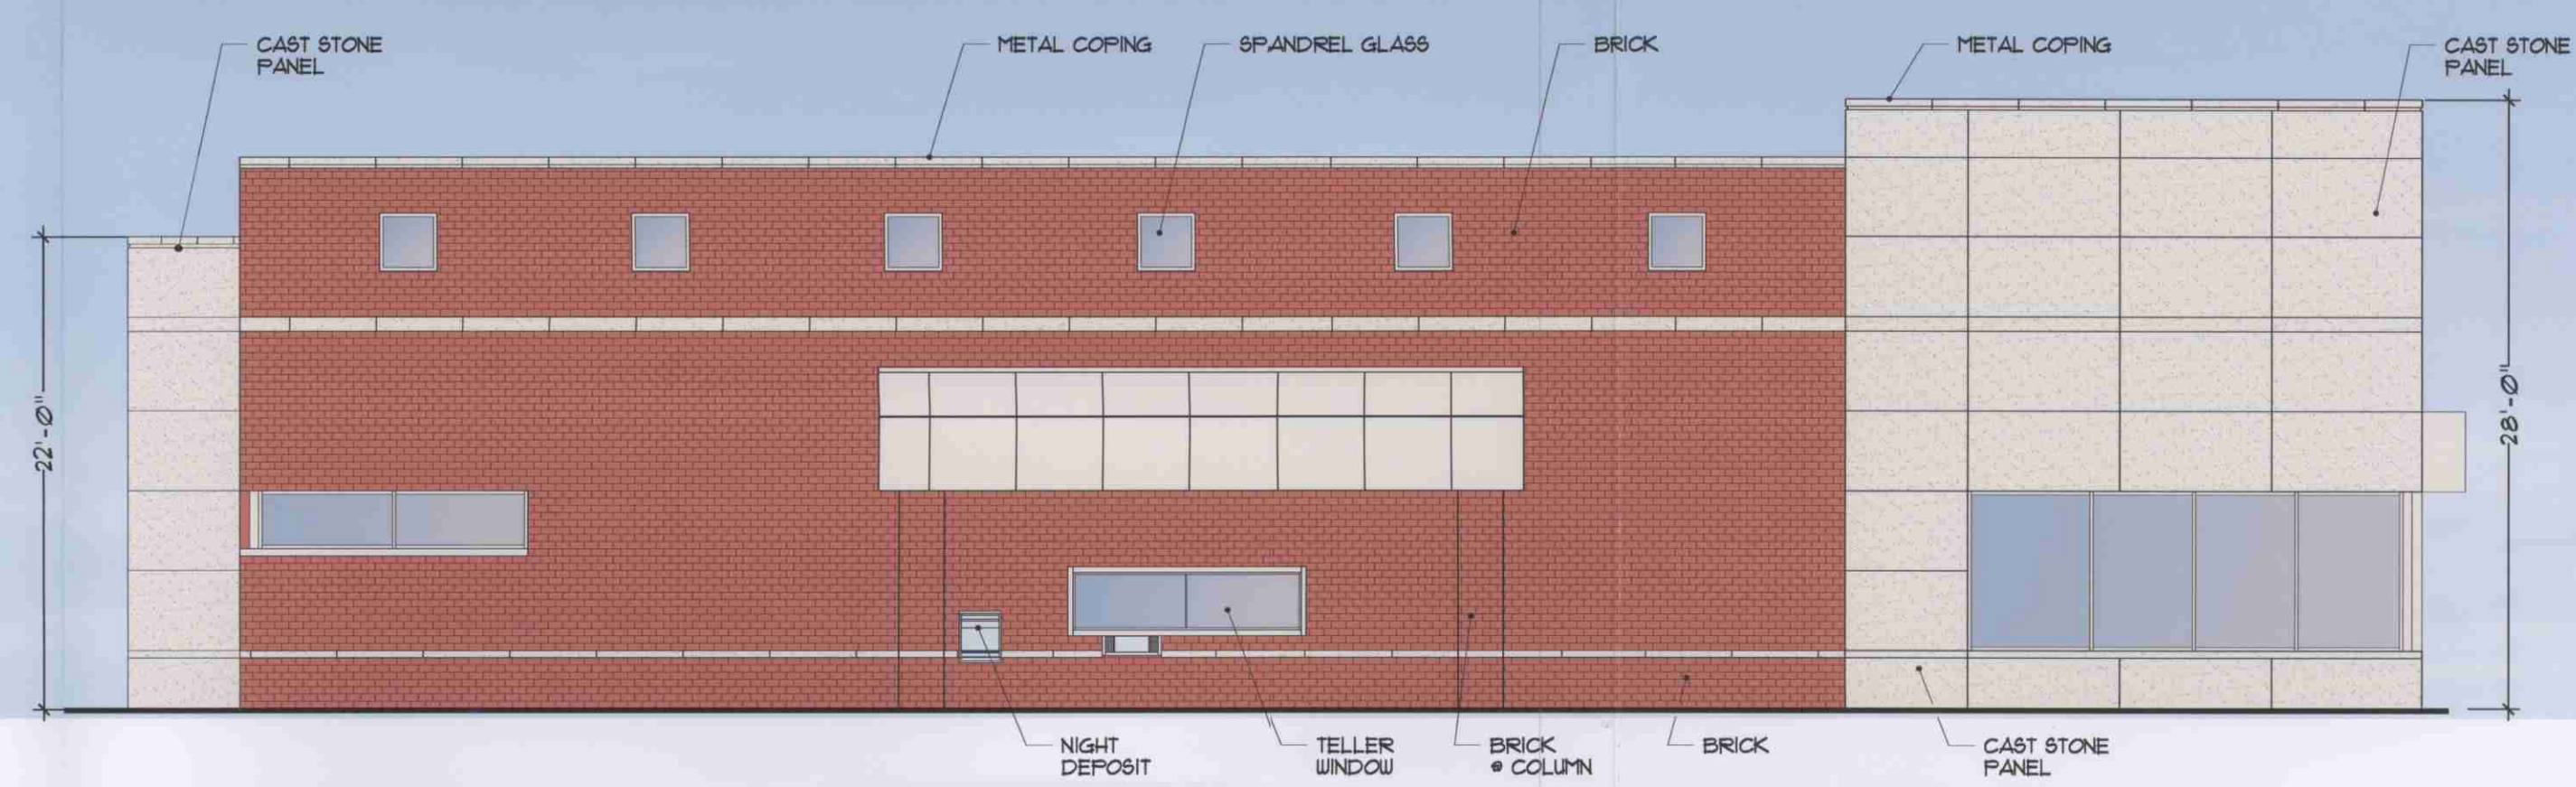

EAST ELEVATION

EXTERIOR ARCHITECTURAL FINISHES					
MATERIAL:	MANUFACTURER:	STYLE NAME/NUMBER/COLOR:	MATERIAL:	MANUFACTURER:	STYLE NAME/NUMBER/COLOR:
CAST STONE	ARCHITECTURAL CAST STONE	FINISH: SMOOTH, COLOR: TO MATCH NATURAL LIME STONE	METAL PANEL	DRI-DESIGN, TUSCHALL ENGINEERING	STYLE: DRI-DESIGN 0080 ALUMINUM PLATE COLOR: PAC-CLAD STEEL KYNAR 500 "SANDSTONE"
BRICK	HANSON BRICK, TRI-STATE BRICK COMPANY	STYLE: CAROLINA COLLECTION - RED WIRECUT 1B11 (BLACKSBURG PLANT)	METAL COPING	PAC-CLAD	COLOR: KYNAR 500 "SANDSTONE"
ALUMINUM STOREFRONT	KAWNEER	STYLE: TRI-FAB VG451 COLOR: CLEAR ANODIZED	STOREFRONT GLAZING	VIRACON	STYLE: TEMPERED 1" INSULATED PLATE GLASS - CLEAR # 4
MORTAR	-	STYLE: NATURAL	SPANDREL GLAZING	VIRACON	STYLE: TEMPERED 1" INSULATED SPANDREL GLAZING - CLEAR (OUTSIDE PANE) SATIN ETCH #2 (INSIDE PANE)
MASONRY CAULK	SONNEBORN	STYLE: NF-2, REDWOOD TAN (@ BRICK) STYLE: NF-2, STONE (@ CAST STONE)			

0' 4' 8' 16' 24' 40'

APPROVED
DATE: 12-17-07
W/CONDITIONS
W/O CONDITIONS ☒