



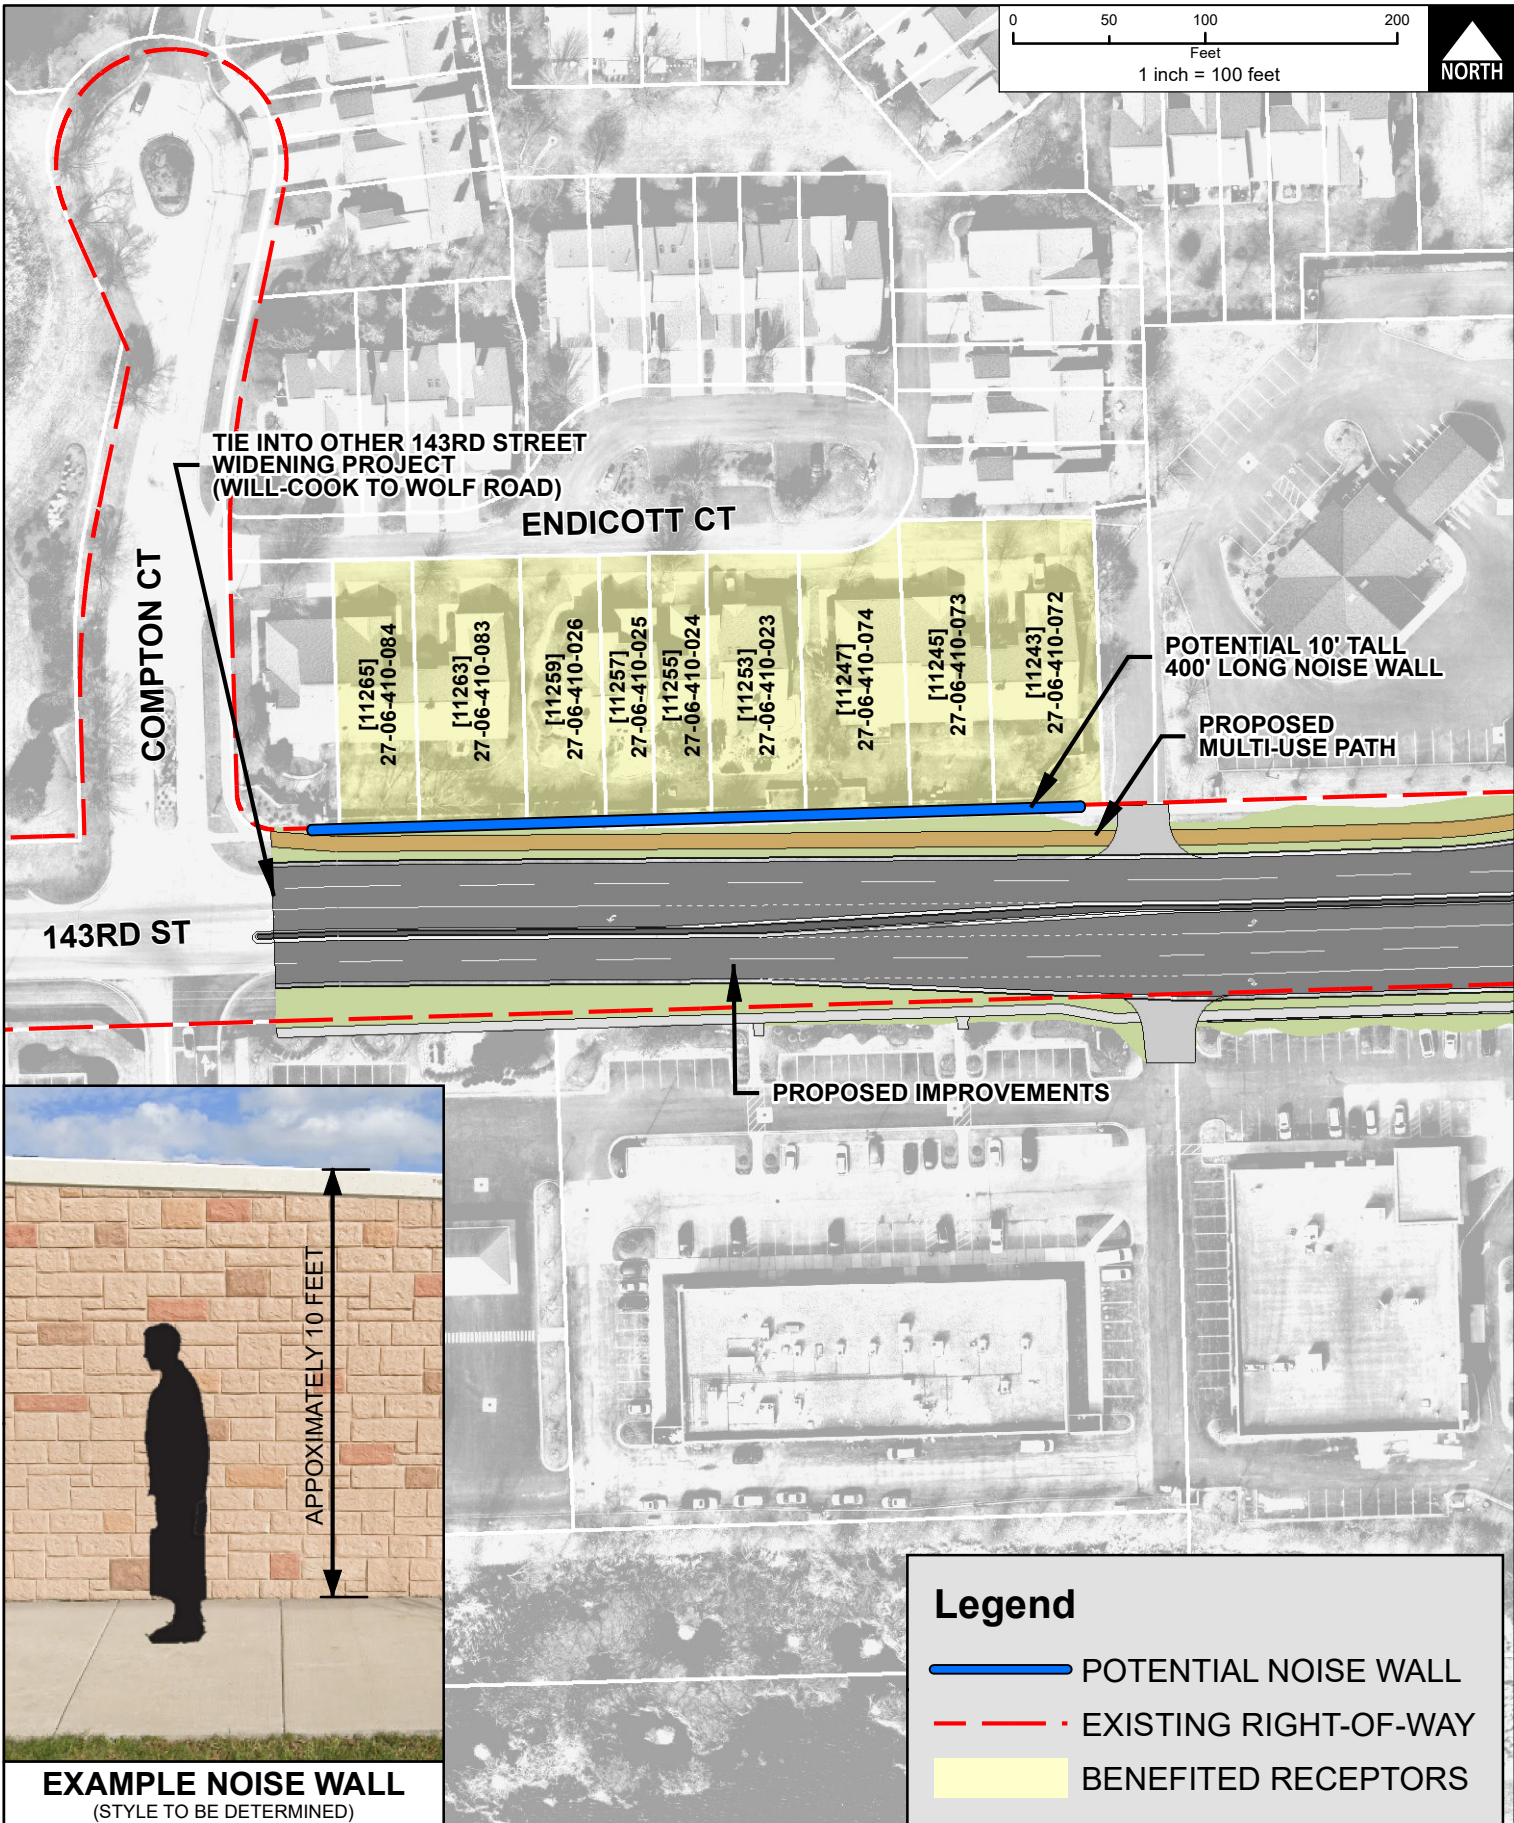

Legend

- POTENTIAL NOISE WALL
- EXISTING RIGHT-OF-WAY
- BENEFITED RECEPTORS

CLIENT:

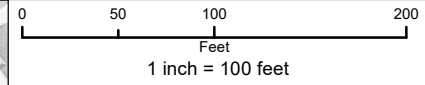

**VILLAGE OF
ORLAND PARK**

TITLE:

**POTENTIAL NOISE WALL
LOCATION**

PROJ. NO. 140381

DATE: 05/14/2020

SHEET 1 OF 1

DRAWING NO.

EXH



CHRISTOPHER B. BURKE ENGINEERING, LTD.
9575 W. Higgins Road, Suite 600 · Rosemont, Illinois 60018 · (847) 823-0500

DSGN.		SCALE:	1:1,200
DWN.	DRW	AUTHOR:	
CHKD.		PLOT DATE:	5/26/2020
FILE:	Noise Wall Exhibit		