
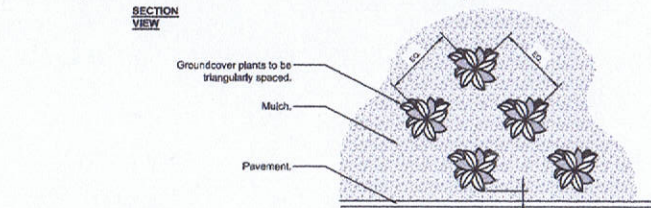


Notes:
 1- Shrubs shall be of quality prescribed in the root observations detail and specifications.
 2- See specifications for further requirements related to this detail.

SHRUB PLANTING DETAIL
 NO SCALE

URBAN TREE FOUNDATION © 2014
 OPEN SOURCE FREE TO USE

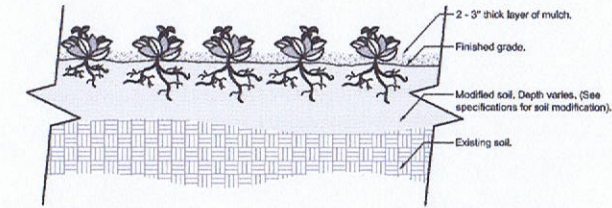

Notes:
 1- See planting legend for groundcover species, size, and spacing dimension.
 2- Small roots (1/2\"/>

GROUNDCOVER
 NO SCALE

URBAN TREE FOUNDATION © 2014
 OPEN SOURCE FREE TO USE

PLANT SCHEDULE					
ORNAMENTAL TREES					
CEAL	1	Cercis canadensis 'Noba'	White Flowering Redbud	2" cal	B&B
MAJE	2	Malus x 'Jewelcole'	Red Jewel Crabapple	2.5" cal	B&B
EVERGREEN SHRUBS					
TAHI	4	Taxus x media 'Hicksii'	Hicks Yew	30"	B&B
JUCH	6	Juniperus chinensis sargentii 'Virdis'	Green Sargent Juniper	30" w	B&B
DECIDUOUS SHRUBS					
COHE	16	Cotoneaster x 'Hessei'	Hess Cotoneaster	24"	#3
MDE	4	Viburnum dentatum 'Christom'	Blue Muffin Arrowwood Viburnum	36"	#5
RHAR	4	Rhus aromatica 'Gro-Low'	Grow Low Fragrant Sumac	24"	#5
COSE	7	Cornus sericea 'Kelsey'	Kelsey Redtwig Dogwood	30"	#5
PERENNIALS AND GRASSES					
ACPW	5	Achillea millefolium 'Pretty Woman'	Pretty Woman Yarrow	#1	
CAKF	9	Calamagrostis x acutiflora 'Karl Foerster'	Foerster Feather Reed Grass	#1	
ECPW	5	Echinacea purpurea 'Magnus'	Magnus Purple Coneflower	#1	
HEST	10	Hemerocallis 'Stella de Oro'	Stella de Oro Daylily	#1	
PAV	11	Panicum virgatum 'Shenandoah'	Shenandoah Switch Grass	#1	
PEAL	13	Pennisetum alopecuroides 'Hameln'	Dwarf Fountain Grass	#1	
RUGO	14	Rudbeckia fulgida 'Goldsturm'	Black Eyed Susan	#1	
RUHU	18	Ruellia humilis	Wild Petunia	#1	
SANE	5	Salvia nemerosa 'May Night'	May Night Salvia	#1	
SPTA	12	Sporobolus heterolepis 'Tara'	Dwarf Prairie Dropseed	#1	

- NOTES
- All turf areas shall be finely graded with a minimum of 6" of pulverized topsoil, free of vegetation, rocks, and other debris. Surface shall be prepared and protected from compaction prior to installation of sod.
 - All planting areas shall be mulched with 4" of premium shredded hardwood bark mulch.
 - All plant material shall comply with the American Standards for Nursery Stock, ANSI Z60.1-2014.
 - Plant material shall be guaranteed for a period of one year from the time of acceptance. Any plant material replaced as part of guarantee shall be guaranteed for a period of one year from date of replacement. Contractor shall notify Owner of any maintenance deficiencies which shall be guaranteed for a period of one year from date of replacement.
 - Contractor is responsible for staking and guying trees as necessary to maintain upright position.
 - Existing trees to remain are to be protected during construction to prevent damage. Tree protection shall extend 4 feet beyond dripline of tree canopy.

NO.	DATE	REVISIONS
1	04-19-16	REVISED PER VILLAGE COMMENTS DATED 4-12-16

SUSTAINABLE DESIGN | SUSTAINABLE LIVING

Wolfpack CONSULTING, LLC

Civil Engineering
 Land Planning
 Land Surveying
 Project Enhancements
 Stormwater Management

1612 Ogden Avenue, Suite 202, Lisle, IL 60532
 Office: (630) 964-3117 • wolfpackllc.com

LANDSCAPE PLAN
 RENOVATIONS AT 24 ORLAND SQUARE DRIVE
 VILLAGE OF ORLAND PARK, IL

PROJ. MGR.:	PJW
PROJ. ENG.:	KM
DRAWN BY:	MAD
DATE:	04-12-16
SCALE:	1"=20'
SHEET NO. L1.0	
PROJ. NUMBER:	

PENDING APPROVAL - NOT FOR CONSTRUCTION