


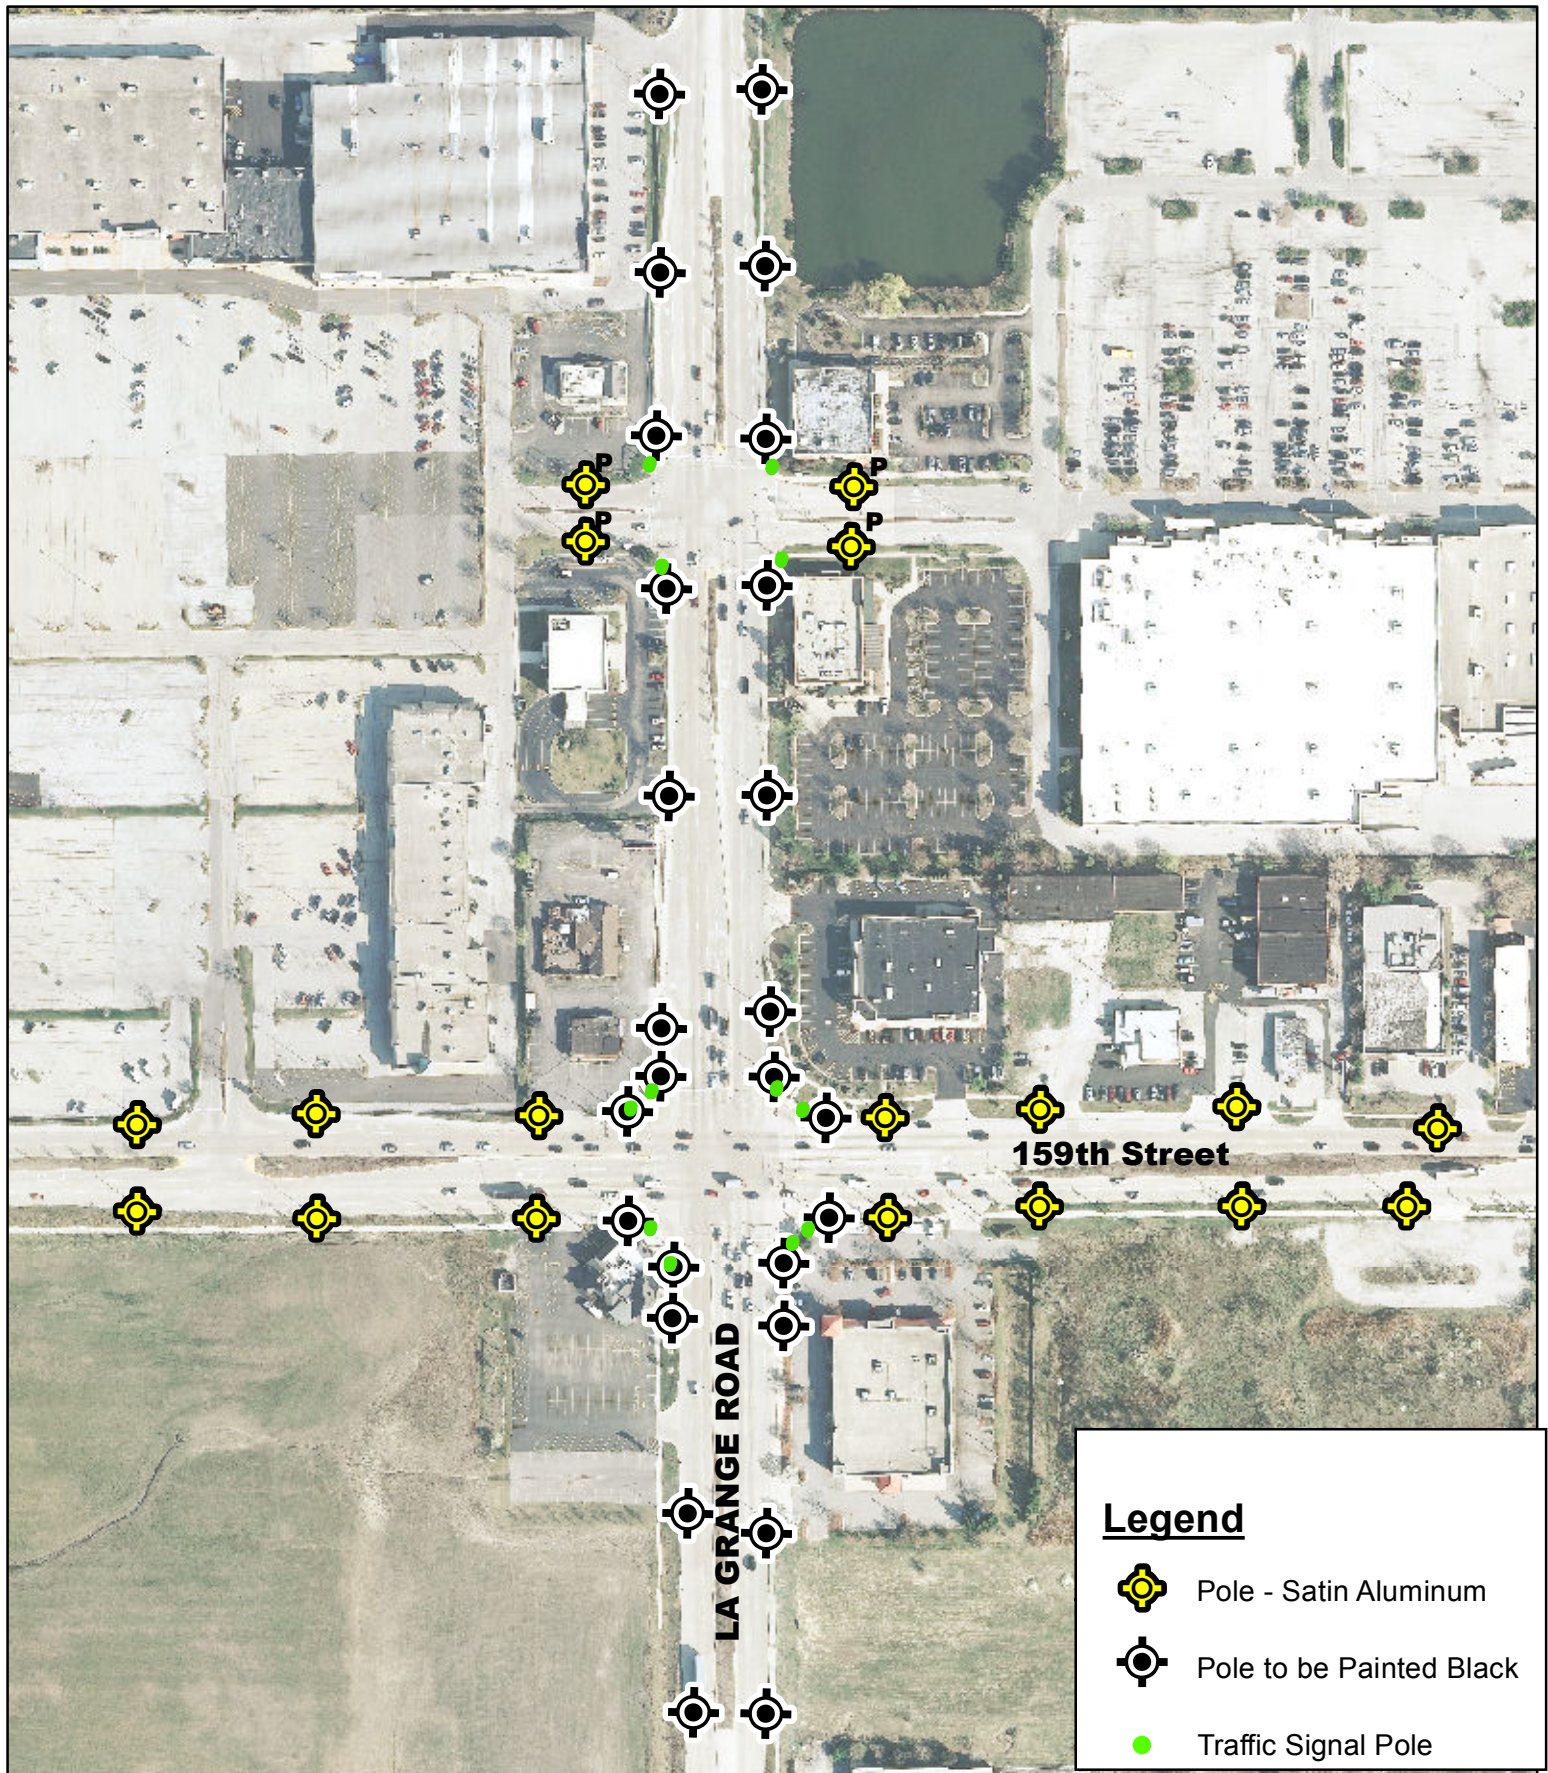

Legend

-  Pole - Satin Aluminum
-  Pole to be Painted Black
-  Traffic Signal Pole

PUBLIC WORKS DEPARTMENT
Village of Orland Park
15655 Ravinia Avenue
Orland Park, IL 60462
(708) 403-6350
publicworks@orland-park.il.us

Street Lighting & Traffic Signal Poles for Conversion



1 inch = 221 feet