




- STONE VENEER
- BRICK MASONRY
- BRICK MASONRY
- PRECAST STONE VENEER
- GLAZING
- FIBER CEMENT BOARD ACCENT MATERIAL
- METAL COPING AT PARAPETS

Enlarged Elevation

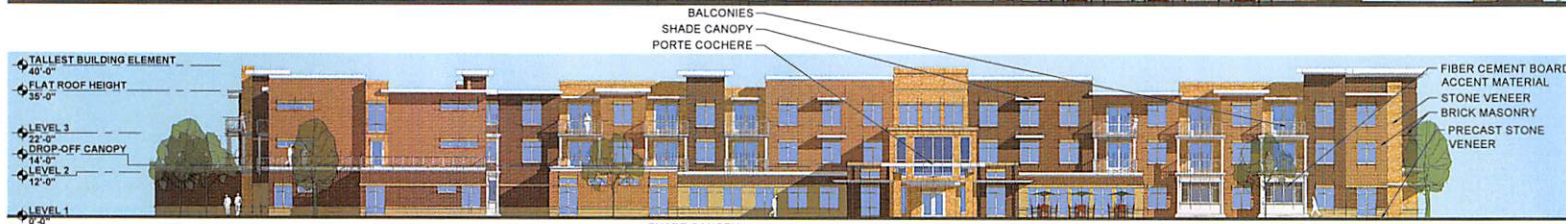

West Elevation



East Elevation



South Elevation



North Elevation