

EXTERIOR MATERIAL FINISH SCHEDULE

| ID#  | DESCRIPTION                                                                             | MANUFACTURER   | MODEL/ COLOR                                                                                            | NOTE |
|------|-----------------------------------------------------------------------------------------|---|---|------|
| BR-1 | UTILITY SIZE BRICK FIELD COLOR                                                          | BELDEN BRICK OR APPROVED EQUAL CONTACT ILLINOIS BRICK COMPANY AT (708) 344-1000   | (BROWN) BEAVER BLEND SEMI-SMOOTH                                                                        |      |
| BR-2 | UTILITY SIZE BRICK ACCENT COLOR                                                         | BELDEN BRICK OR APPROVED EQUAL CONTACT ILLINOIS BRICK COMPANY AT (708) 344-1000   | (BUFF) 470-479 LIGHT                                                                                    |      |
| ST-1 | 8" HIGH X 4" STONE ACCENT VENEER "SMOOTH FACE"                                          | RENAISSANCE MASONRY UNITS OR APPROVED EQUAL CONTACT BUILDING STONE PRODUCTS, INC. AT (630) 257-9220                                                                                         | "WHEAT "                                                                                                |      |
| ST-2 | 4" HIGH X 4" STONE ACCENT VENEER "ROCK FACE"                                            | RENAISSANCE MASONRY UNITS OR APPROVED EQUAL CONTACT BUILDING STONE PRODUCTS, INC. AT (630) 257-9220                                                                                         | "WHEAT "                                                                                                |      |
| ST-3 | 12" HIGH X 4" STONE ACCENT VENEER "SMOOTH FACE"                                         | RENAISSANCE MASONRY UNITS OR APPROVED EQUAL CONTACT BUILDING STONE PRODUCTS, INC. AT (630) 257-9220                                                                                         | "WHEAT "                                                                                                |      |
| ST-4 | 4" HIGH X 4" STONE SILL W/ DRIP EDGE "SMOOTH FACE"                                      | RENAISSANCE MASONRY UNITS OR APPROVED EQUAL CONTACT BUILDING STONE PRODUCTS, INC. AT (630) 257-9220                                                                                         | "WHEAT "                                                                                                |      |
| PR-1 | WET CAST PRECAST BALCONY                                                                | CALUMET FLEXICORE CONTACT (773) 768-7313   | INTERGRAL COLOR TO MATCH RENAISSANCE "WHEAT " COLOR                                                     |      |
| CS-1 | WET CAST PRECAST BALCONY                                                                | CALUMET FLEXICORE CONTACT (773) 768-7313   | INTERGRAL COLOR TO MATCH RENAISSANCE "WHEAT " COLOR                                                     |      |
| EF-1 | PANELEIFS CORNICE SYSTEM                                                                | CAST STONE?   | INTERGRAL COLOR TO MATCH RENAISSANCE "WHEAT " COLOR                                                     |      |
| P-1  | PAINT                                                                                   | SHERWIN WILLIAMS ONE (1) COAT "ALL SURFACE ENAMEL PRIMER" /TWO (2) COATS "ALL SURFACE ENAMEL ALKYD" OR APPROVED EQUAL SURFACE PREPARATION IN ACCORDANCE WITH MANUFACTURER'S SPECIFICATIONS. | SW- 6390 (BOSC PEAR) OR APPROVED EQUAL                                                                  |      |
| SF-1 | ALUMINIUM STOREFRONT (THERMAL BROKEN) W/ INSULATED NON-GLARE CLEAR LOW-E GLASS          | OLDCASTLE GLASS CONTACT AT (866) 653-2278 OR APPROVED EQUAL   | SPLIT FINISH (ANODIZED ALUM. "CHAMPAGNE FINISH" EXTERIOR/ PAINT FINISH INTERIOR COLOR TO BE DETERMINED) |      |
| SF-2 | ALUMINIUM STOREFRONT (THERMAL BROKEN) W/ INSULATED FROSTED LOW-E GLASS                  | OLDCASTLE GLASS CONTACT AT (866) 653-2278 OR APPROVED EQUAL   | SPLIT FINISH (ANODIZED ALUM. "CHAMPAGNE FINISH" EXTERIOR/ PAINT FINISH INTERIOR COLOR TO BE DETERMINED) |      |
| SF-3 | ALUMINIUM STOREFRONT (THERMAL BROKEN) W/ INSULATED NON-GLARE CLEAR LOW-E TEMPERED GLASS | OLDCASTLE GLASS CONTACT AT (866) 653-2278 OR APPROVED EQUAL   | SPLIT FINISH (ANODIZED ALUM. "CHAMPAGNE FINISH" EXTERIOR/ PAINT FINISH INTERIOR COLOR TO BE DETERMINED) |      |
| W-1  | VINYL WINDOW/ 1" CONTOUR GRILLES (JEN-WEN) W/ INSULATED CLEAR LOW-E 366 GLASS           | JEN-WEN VINYL WINDOWS CONTACT SCHAAF WINDOWS CO. AT (708) 342-0900 OR APPROVED EQUAL   | COLOR: "DESERT SAND"                                                                                    |      |
| W-2  | VINYL WINDOW/ 1" CONTOUR GRILLES (JEN-WEN) W/ INSULATED FROSTED LOW-E 366 GLASS         | JEN-WEN VINYL WINDOWS CONTACT SCHAAF WINDOWS CO. AT (708) 342-0900 OR APPROVED EQUAL   | COLOR: "DESERT SAND"                                                                                    |      |
| AW   | FABRIC AWNING                                                                           | COLOR: BURGENDY   |   |      |

Painting General Notes

- The surface must be dry and in sound condition.
- Remove mildew, oil, dust, dirt, loose rust, peeling paint or other contamination to ensure good adhesion.
- No exterior painting should be done immediately after rain, during foggy weather, when rain is predicated or when the temperature is below 50 °F- unless the coating indicates it can be used down to 35°F.

GENERAL NOTES:

- ALL KEYNOTES MAY NOT PERTAIN TO THIS SHEET.
- SEE COLOR SCHEDULE FOR ALL EXTERIOR FINISHES.

ELEVATION KEYNOTES

2.0 SITE CONSTRUCTION:

- NO STEP ENTRY (ADA APPROVED)

4.0 MASONRY

- BRICK UTILITY FACE BRICK
- CAST STONE
  - 4" RENAISSANCE BULLNOSE STONE SILL (CONTINUOUS)
  - 12" RENAISSANCE STONE (SMOOTH)
  - 5" RENAISSANCE BULLNOSE STONE BAND
  - 8" RENAISSANCE STONE BAND- PROJECT  $\frac{3}{4}$ "
  - 12" RENAISSANCE STONE- PROJECTED  $\frac{3}{4}$ "
- $\frac{3}{8}$ " BRICK REVEAL

5.0 METAL

- METAL RAILING -42" HIGH
- METAL PANEL
- METAL CANOPY

7.0 THERMAL AND MOSITURE PROTECTION

- PRE-FINISHED ALUMINUM COPING
- ARCHITECTURAL GRADE ASPHALT SHINGLE ROOFING
- VERTICAL EXPANSION JOINT
- HORIZONTAL SOFT JOINT

10 SPECIALITIES

- ADDRESS
- FABRIC AWNING W/ ALUMINUM FRAME
- LOUVER


WINDOWS

CLEAR, LOW E GLASS AT ALL WINDOWS EXCEPT AS NOTED




PARTIAL ENLARGED BUILDING ELEVATION

SCALE:  $\frac{1}{4}" = 1'-0"$

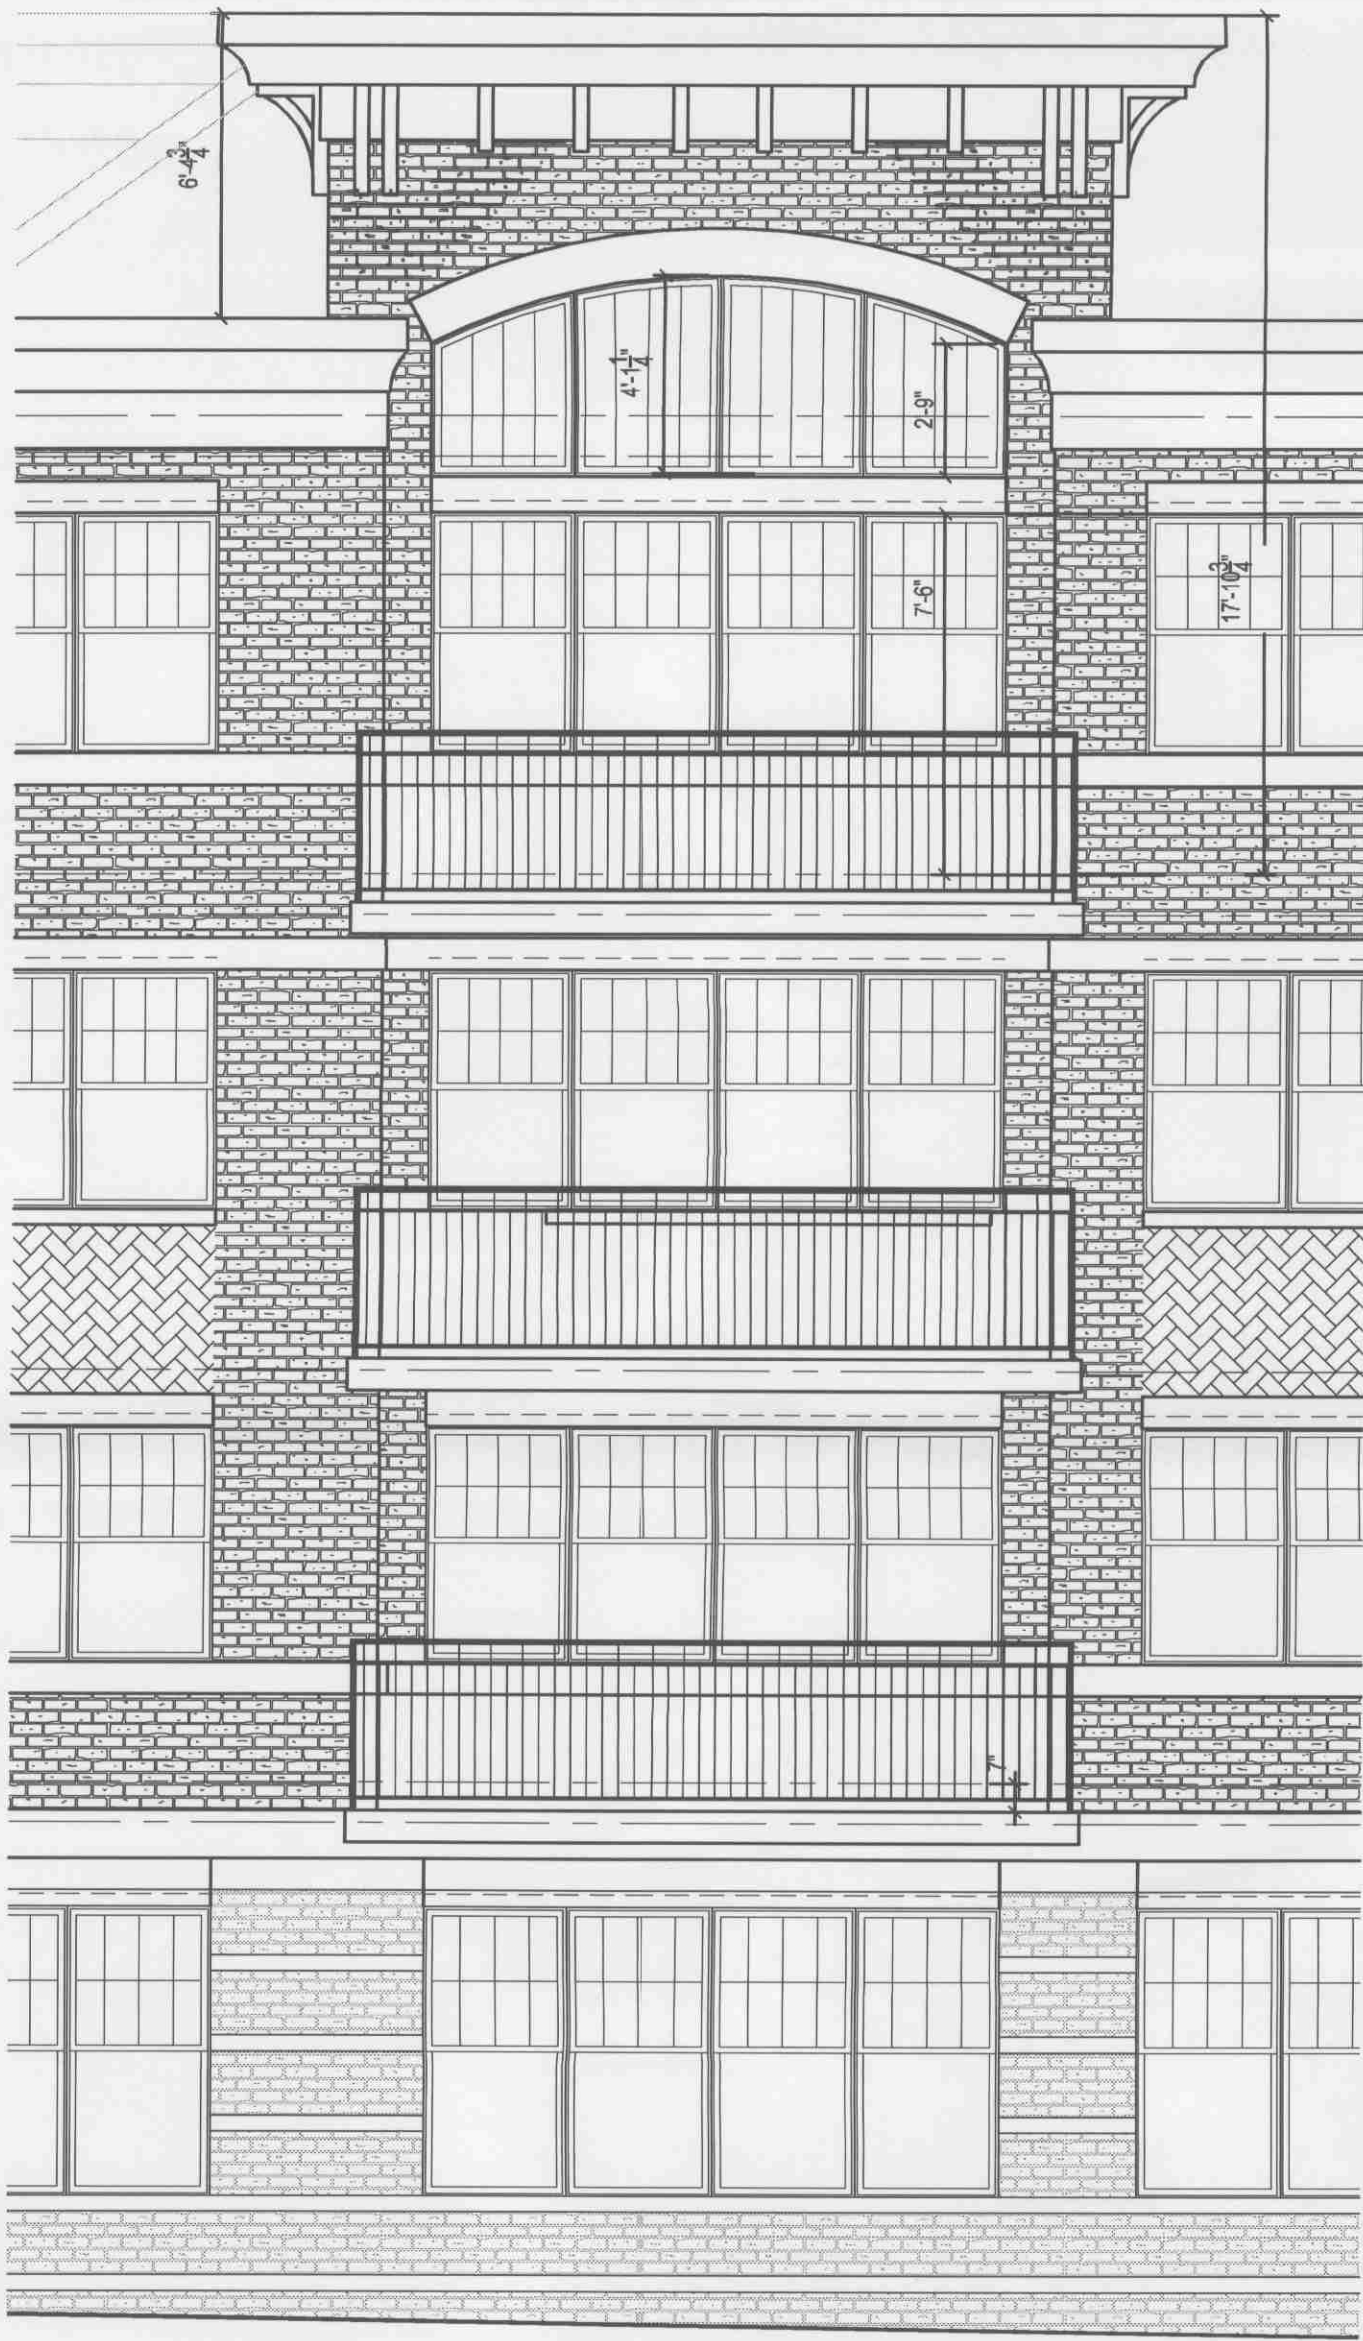


PARTIAL ENLARGED BUILDING ELEVATION

SCALE:  $\frac{1}{4}" = 1'-0"$

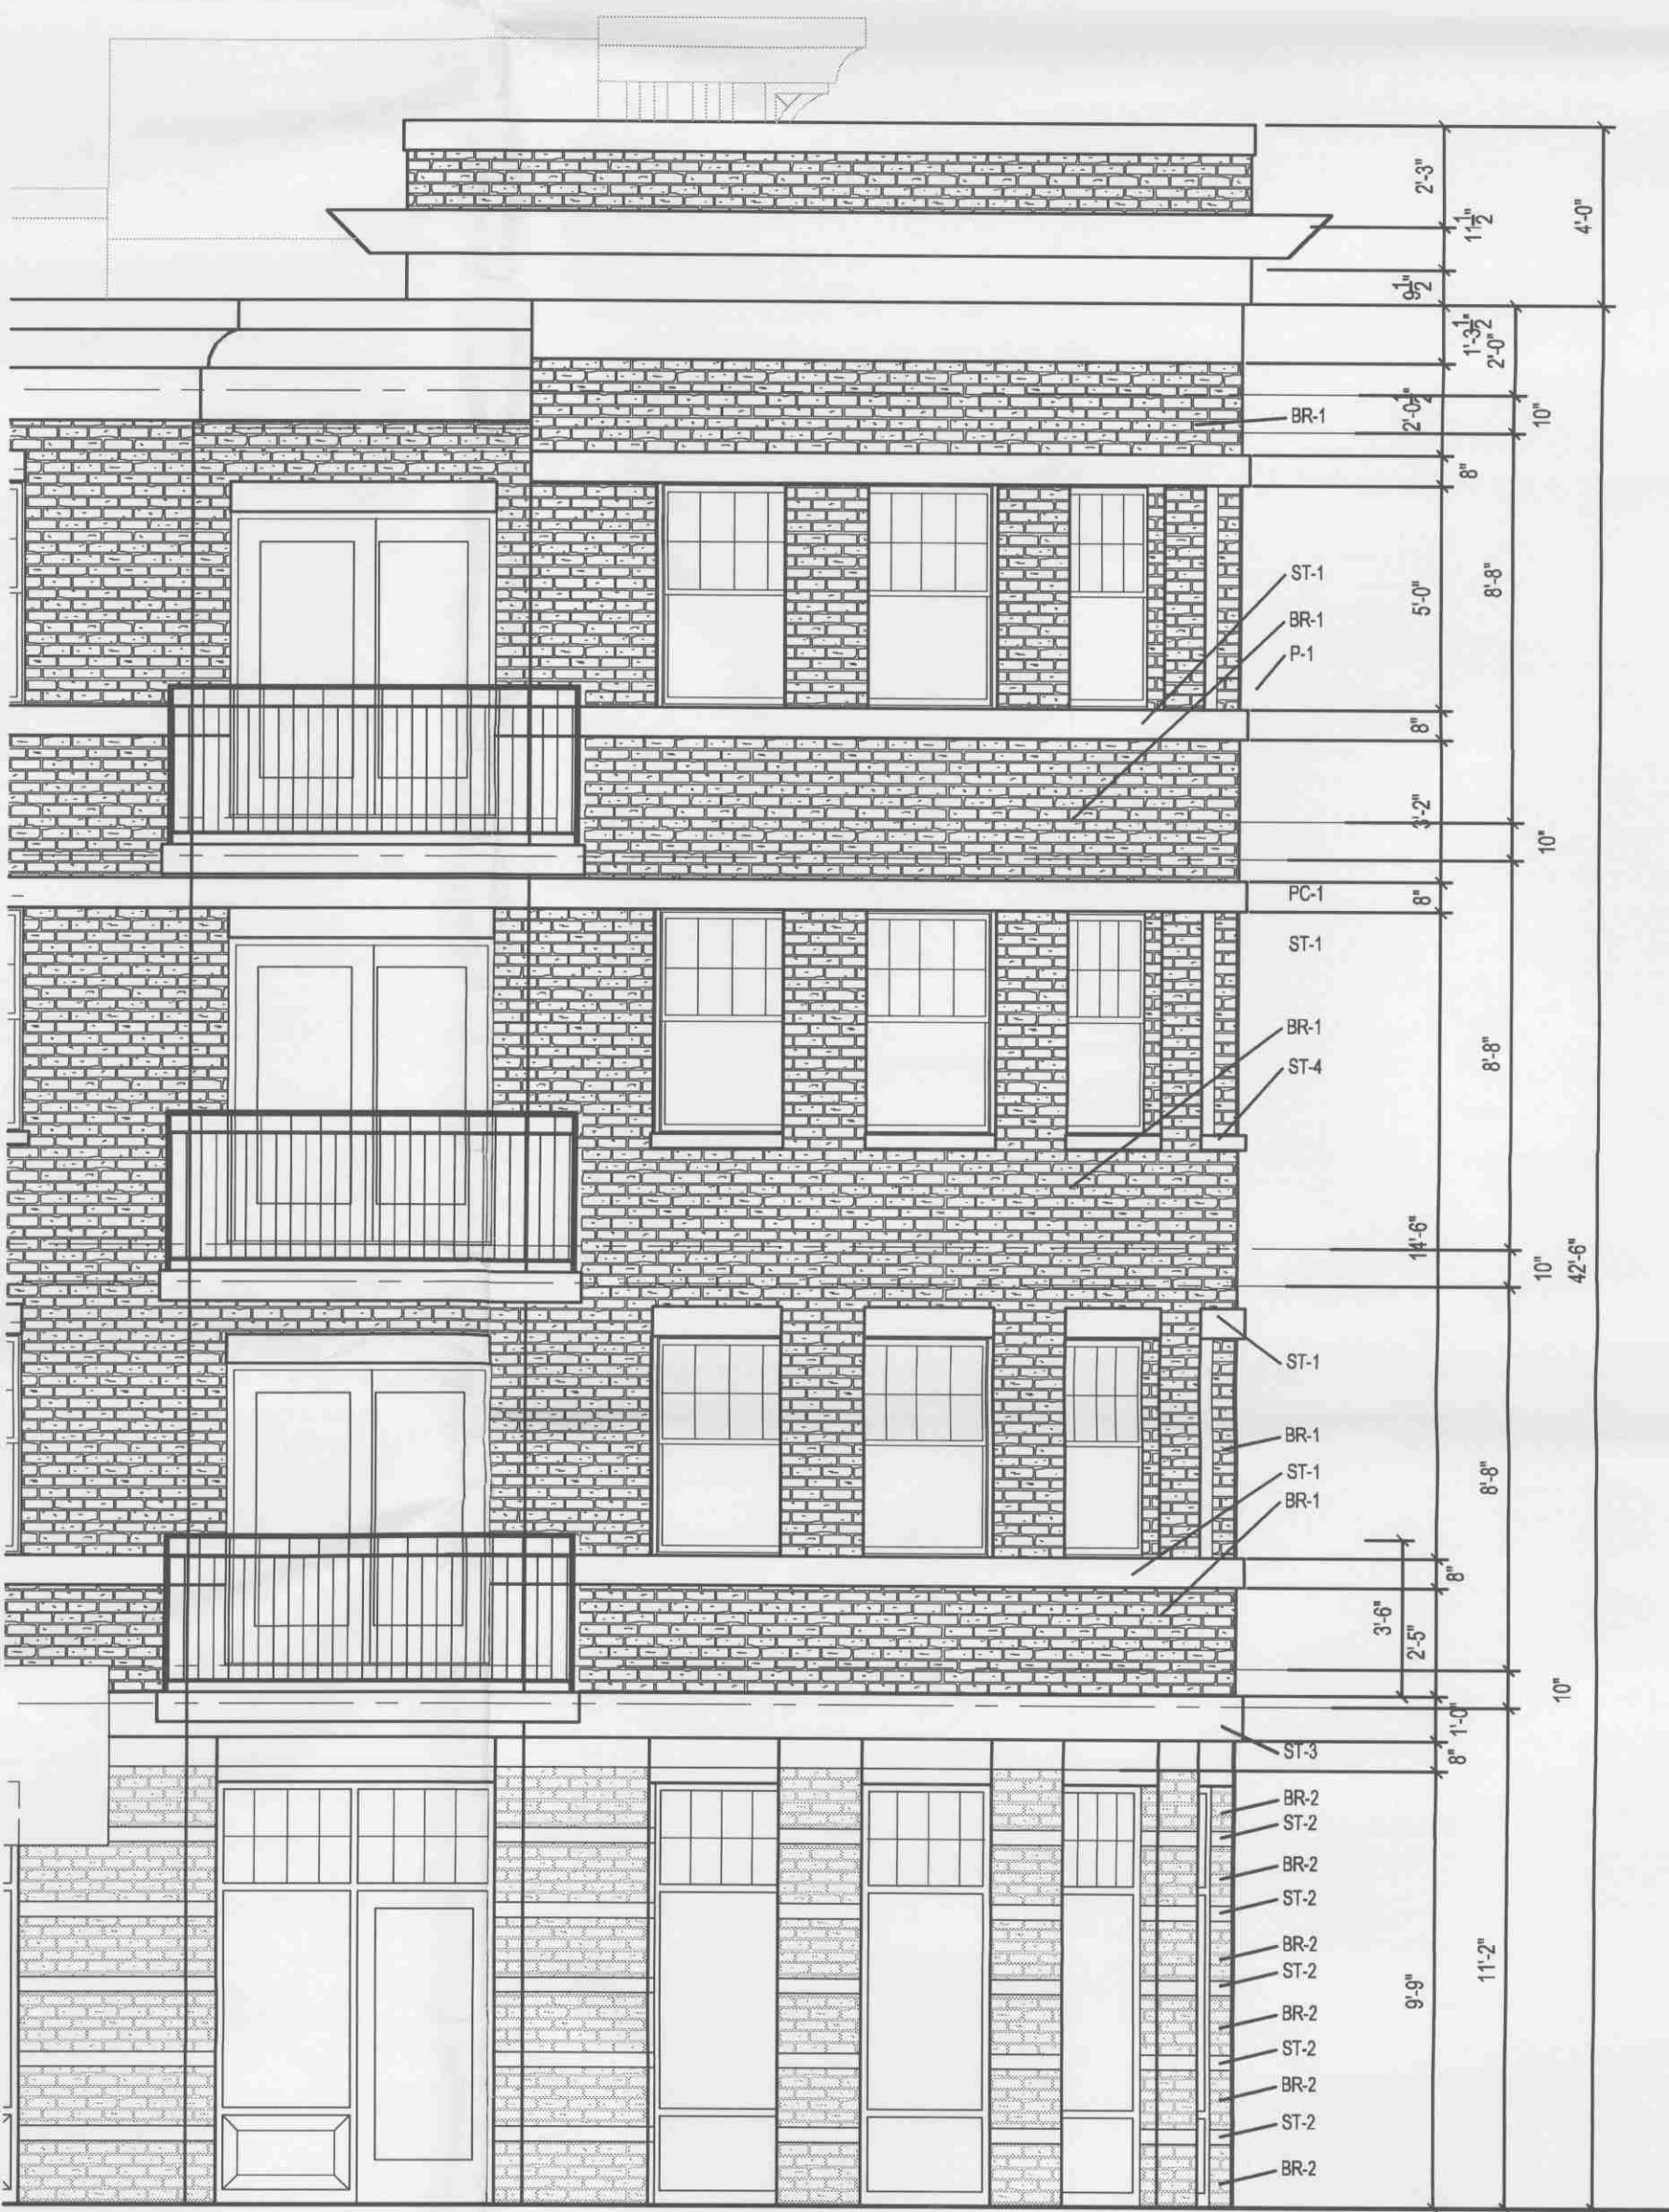

PARTIAL ENLARGED BUILDING ELEVATION

SCALE:  $\frac{1}{4}" = 1'-0"$

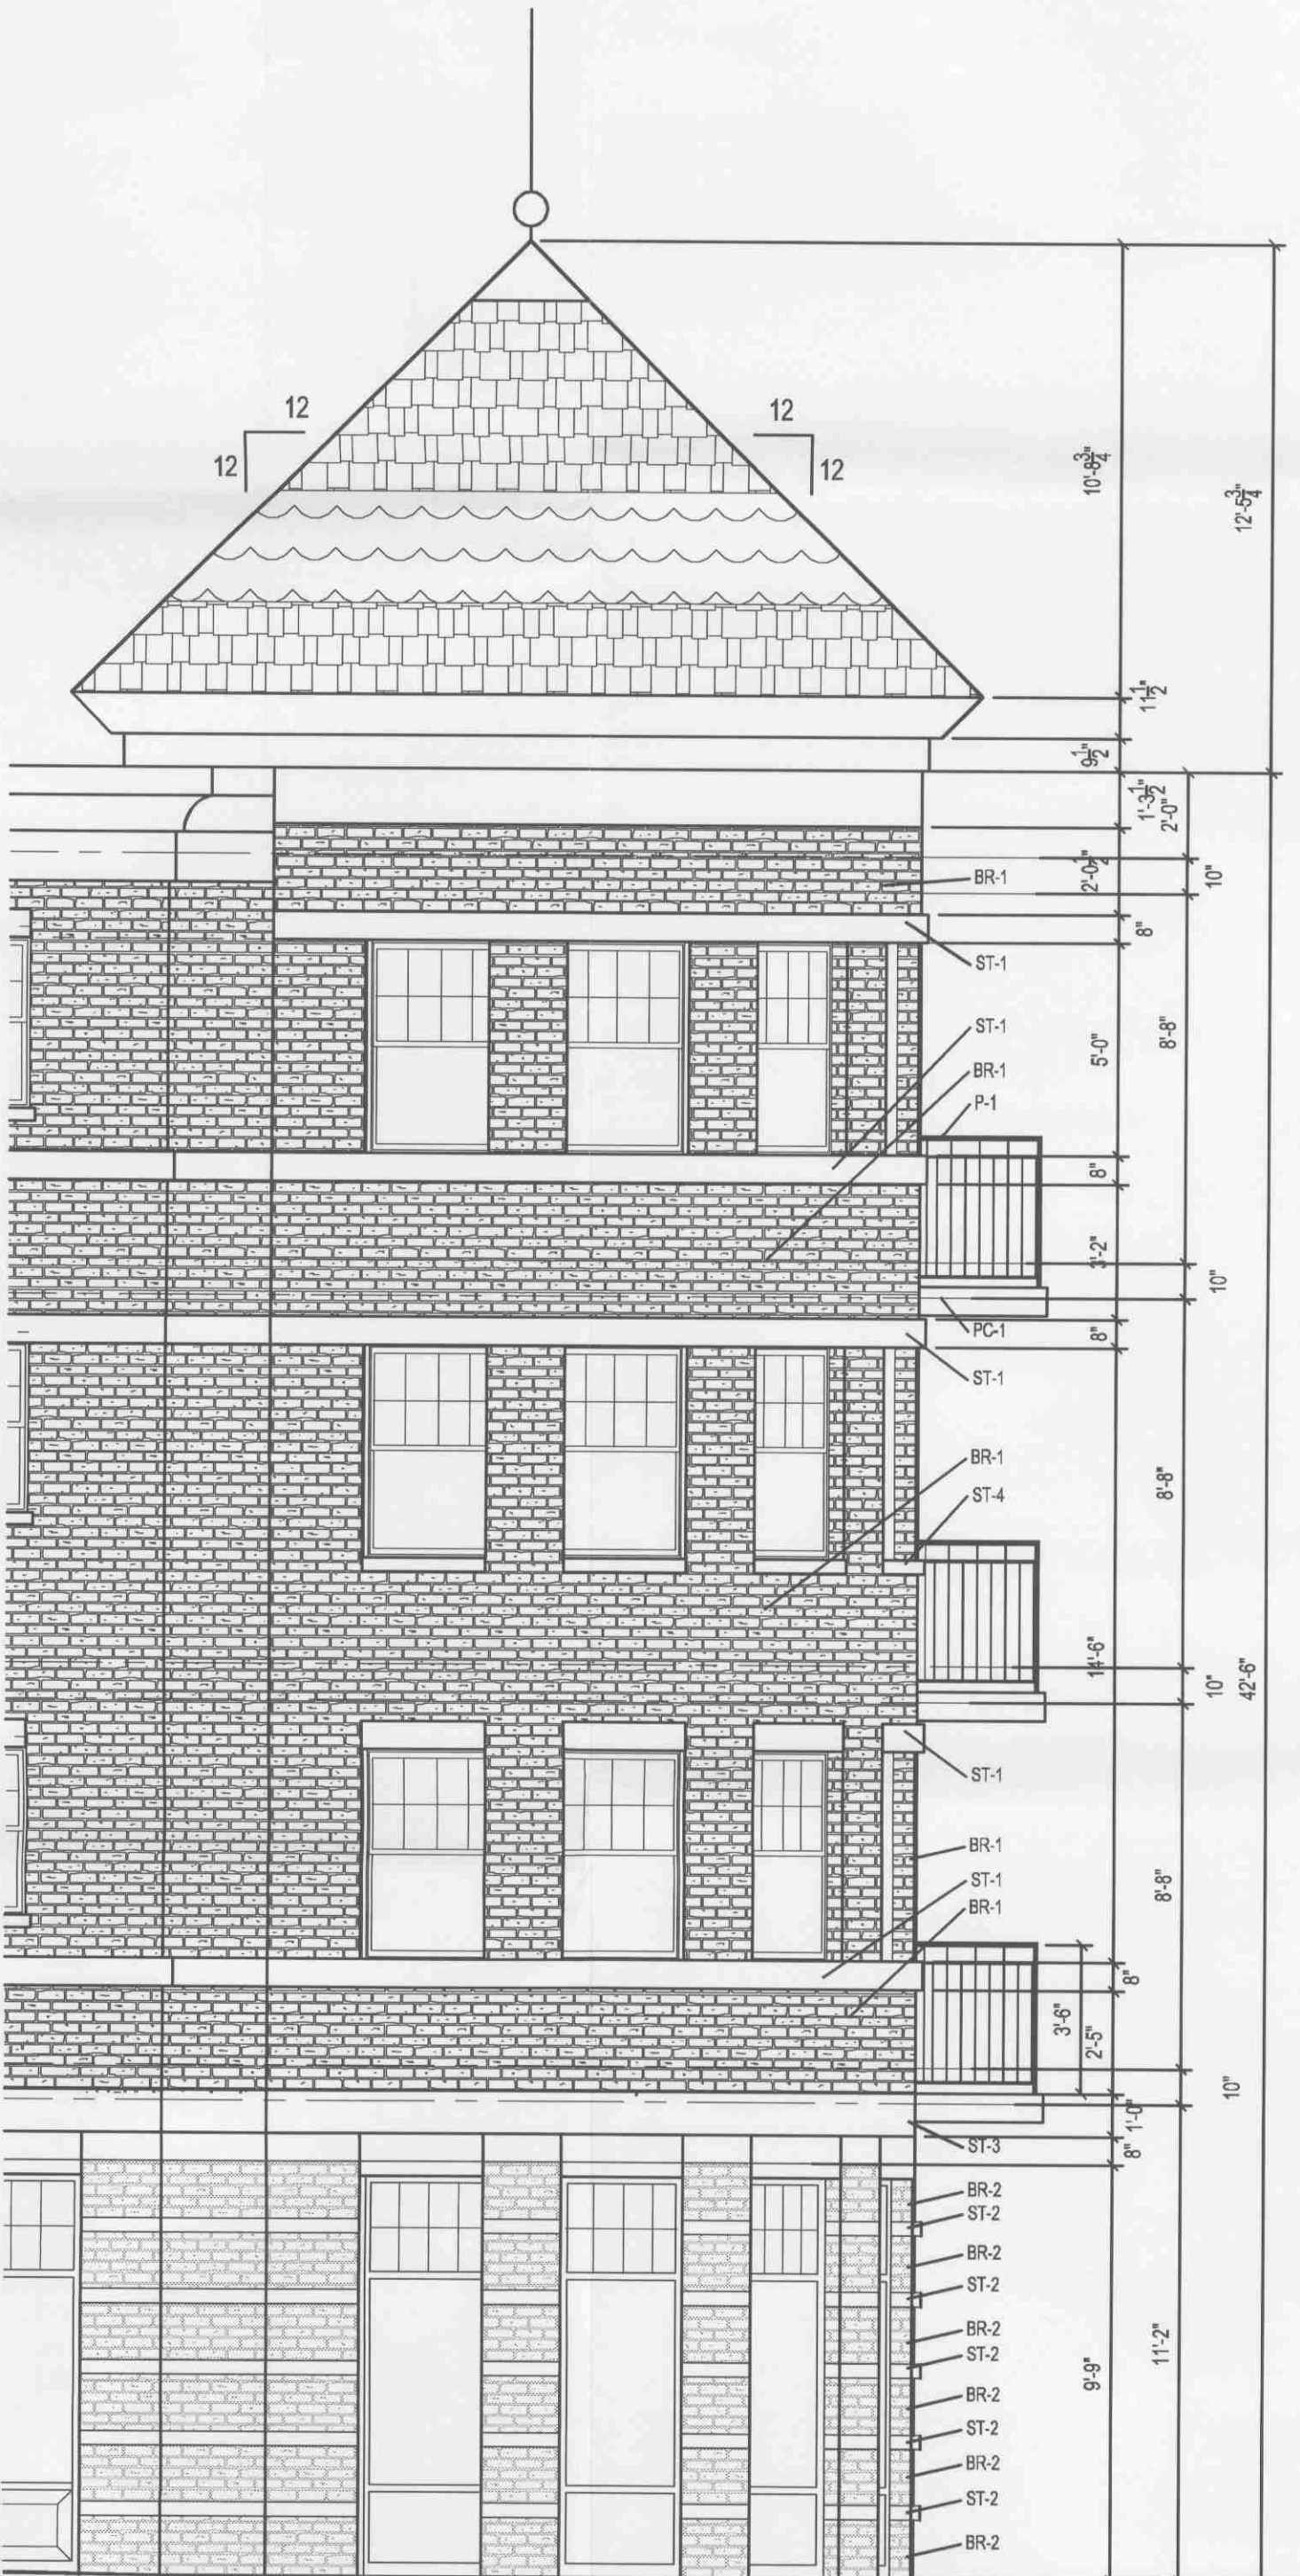

PARTIAL ENLARGED BUILDING ELEVATION

SCALE:  $\frac{1}{4}" = 1'-0"$

©The Shalvis Group, P.C.

2007

Copyright, 2007, The Shalvis Group, P.C. These plans are protected under copyright laws of the United States and foreign countries, and are to be used only for the construction and repair and remodeling of the structure or structures defined in the contract between the Architect and the Owner. Any use of these plans to construct, remodel or repair additional structures constitutes a violation of the Architect's copyright of these plans and is prohibited.

ISSUES AND REVISIONS :

| NO. | BY  | DATE      | DESCRIPTION                      |
|-----|-----|-----------|----------------------------------|
| 1   | SAS | 9/20/2007 | GENERAL REVISION, CLARIFICATIONS |
| 2   | SAS | 9/28/2007 | GENERAL REVISION, CLARIFICATIONS |

NOTE TO BUILDING DEPARTMENT:

THESE DOCUMENTS (PLANS & SPECIFICATIONS) ARE VALID FOR PERMITS ONLY WHEN THE ARCHITECT'S ORIGINAL SEAL AND SIGNATURE APPEARS AND IS AFFIXED, AND UNLESS OTHERWISE PROVIDED IN WRITING ARE INTENDED AS A PERMIT SUBMITTAL FOR ONE (1) BUILDING ONLY.

©The Shalvis Group, P.C. 2007

Proposed Twenty-one Unit Condominium located at the Northwest Corner of Ravinia Avenue/ Ravinia Lane  
Orland Park, Illinois

BLDG ELEVATION  
Preliminary Review

THE SHALVIS GROUP P.C.  
ARCHITECTURE  
11028 W. 183RD Street, Suite 100, Orland Park, Illinois 60467  
p. 708.478.6830 / f. 708.478.6837 www.shalvisgroup.com

PROJECT ARCHITECT: SAS DATE: 05-15-2007  
DRAFTPERSON: SAS SCALE: See Sheet  
APPROVED: SAS COMPUTER NAME

PREPARED FOR: BARRETT PROPERTIES FLIP JOHN BARRETT  
LOCATION: RAVINIA AVENUE / RAVINIA LANE ORLAND PARK, ILLINOIS

JOB NUMBER: 2007-014

SHEET NUMBER:

A-3.1

OF