

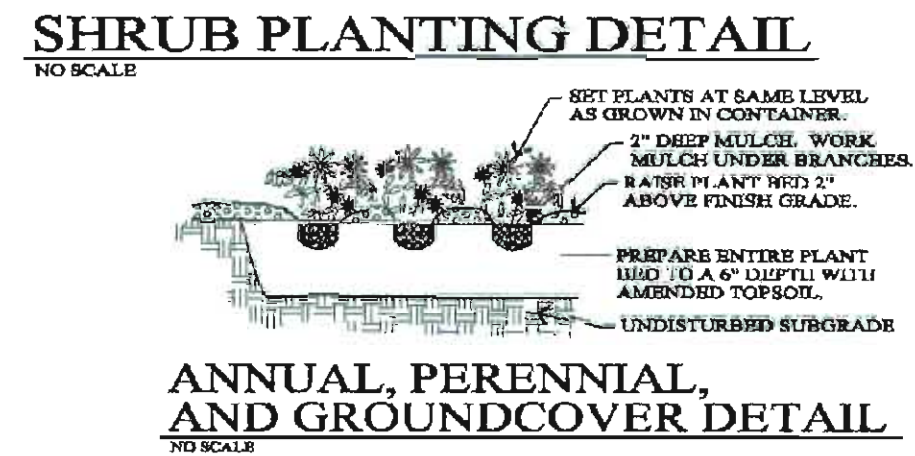
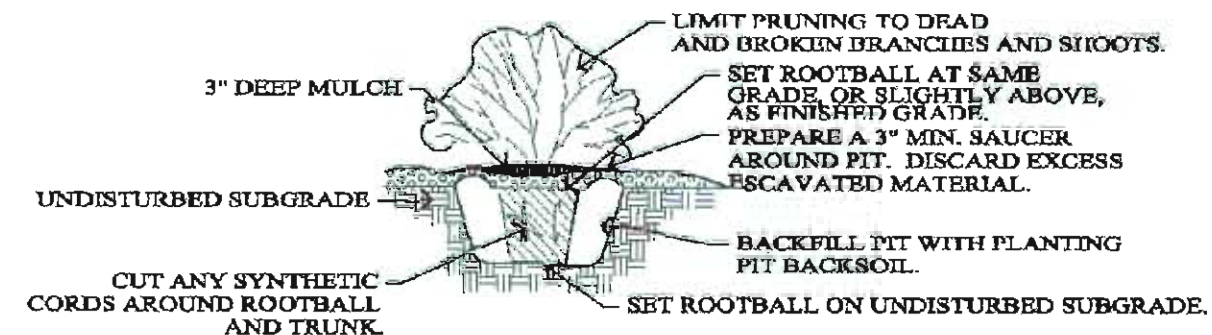


NOTES:
ALL PLANT MATERIAL ON THIS PLANTING PLAN REPRESENTS THE INTENTION AND INTENSITY OF THE PROPOSED LANDSCAPE MATERIAL. THE EXACT SPECIES AND LOCATIONS MAY VARY IN THE FIELD DO TO MODIFICATIONS IN THE SITE IMPROVEMENTS AND THE AVAILABILITY OF PLANT MATERIAL AT THE TIME OF INSTALLATION.
PRELIMINARY LANDSCAPE PLAN ALL AREAS AND DIMENSIONS ARE APPROXIMATE.

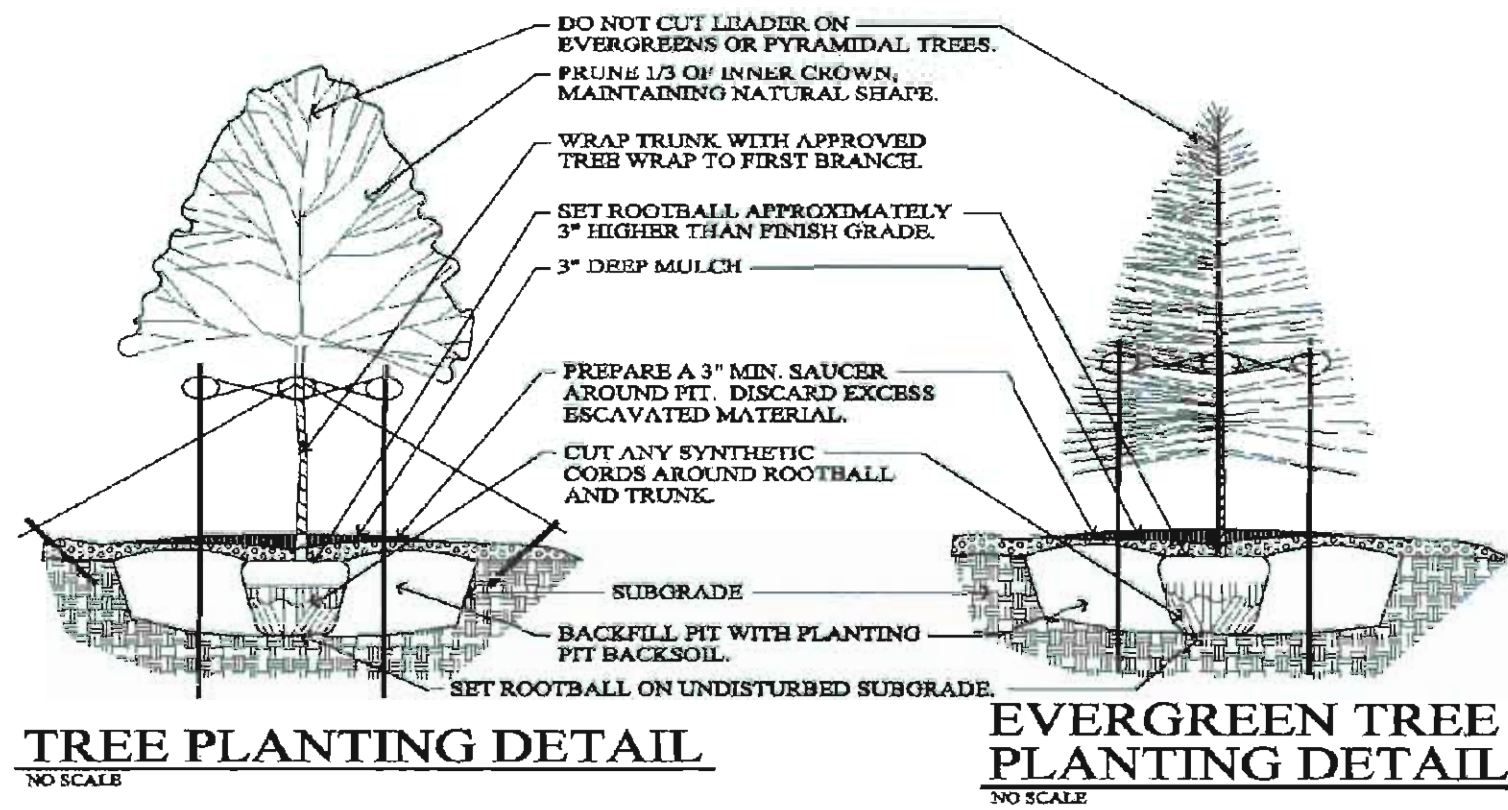

PLANTING DETAILS

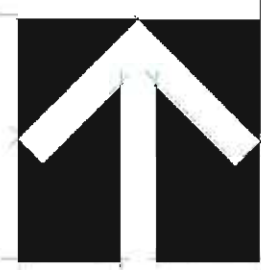

North

Landscape Plan
Office Building 6-Unit
183rd Place West of Wolf
Orland Park, Illinois

PREPARED FOR:
DISTINCTIVE COMPANIES

CASE NO. _____
DATE _____
WORK CONDITIONS _____
WORK CONDITIONS _____

DRAWN BY: G.B.
CHECKED BY: B.N.
NO: NA
DATE: 8.01.08
SCALE: 1" = 20'

SHEET
D - 1
3 OF 3

