

Remove Existing Curb & Gutter.  
 Match Proposed Curb & Gutter  
 Into Existing Curb & Gutter.  
 Curb & Gutter Along Length  
 of New Driveway

New Evergreen Trees  
 Proposed Exit

Existing Exit Path

Concrete Sidewalk Removal  
 And Replacement To Add  
 Striped Crosswalk  
 Remove And Relocate  
 Existing Tree  
 Sawcut Top of  
 Existing Curb  
 Concrete Sidewalk Removal  
 And Replacement To Add  
 Stamped Tactile Warning



## ORLAND PARK SCHOOL DISTRICT 135

### CENTENNIAL SCHOOL DISTRICT DRIVEWAY ADDITION

14101 Creek Crossing Drive  
 Orland Park, IL 60467

**ERIKSSON**  
 ENGINEERING  
 ASSOCIATES, LTD.

145 SQUADRON DRIVE, SUITE 4  
 ORLAND PARK, ILLINOIS 60467  
 TEL: (708) 471-1884  
 FAX: (708) 271-8864  
 WWW.INFO@CEM-TX.COM  
 WWW.CEM-TX.COM  
 LICENSE NO. 200-00000220  
 EXPIRES 04/30/2015

No.	Date	Description

Revision Date: \_\_\_\_\_

Drawn By: \_\_\_\_\_

Checked By: \_\_\_\_\_

Design Date: 05/12/14


Project No: 0503000

Scale: 1" = 20'

PROPOSED DRIVEWAY ADDITION

EX-2



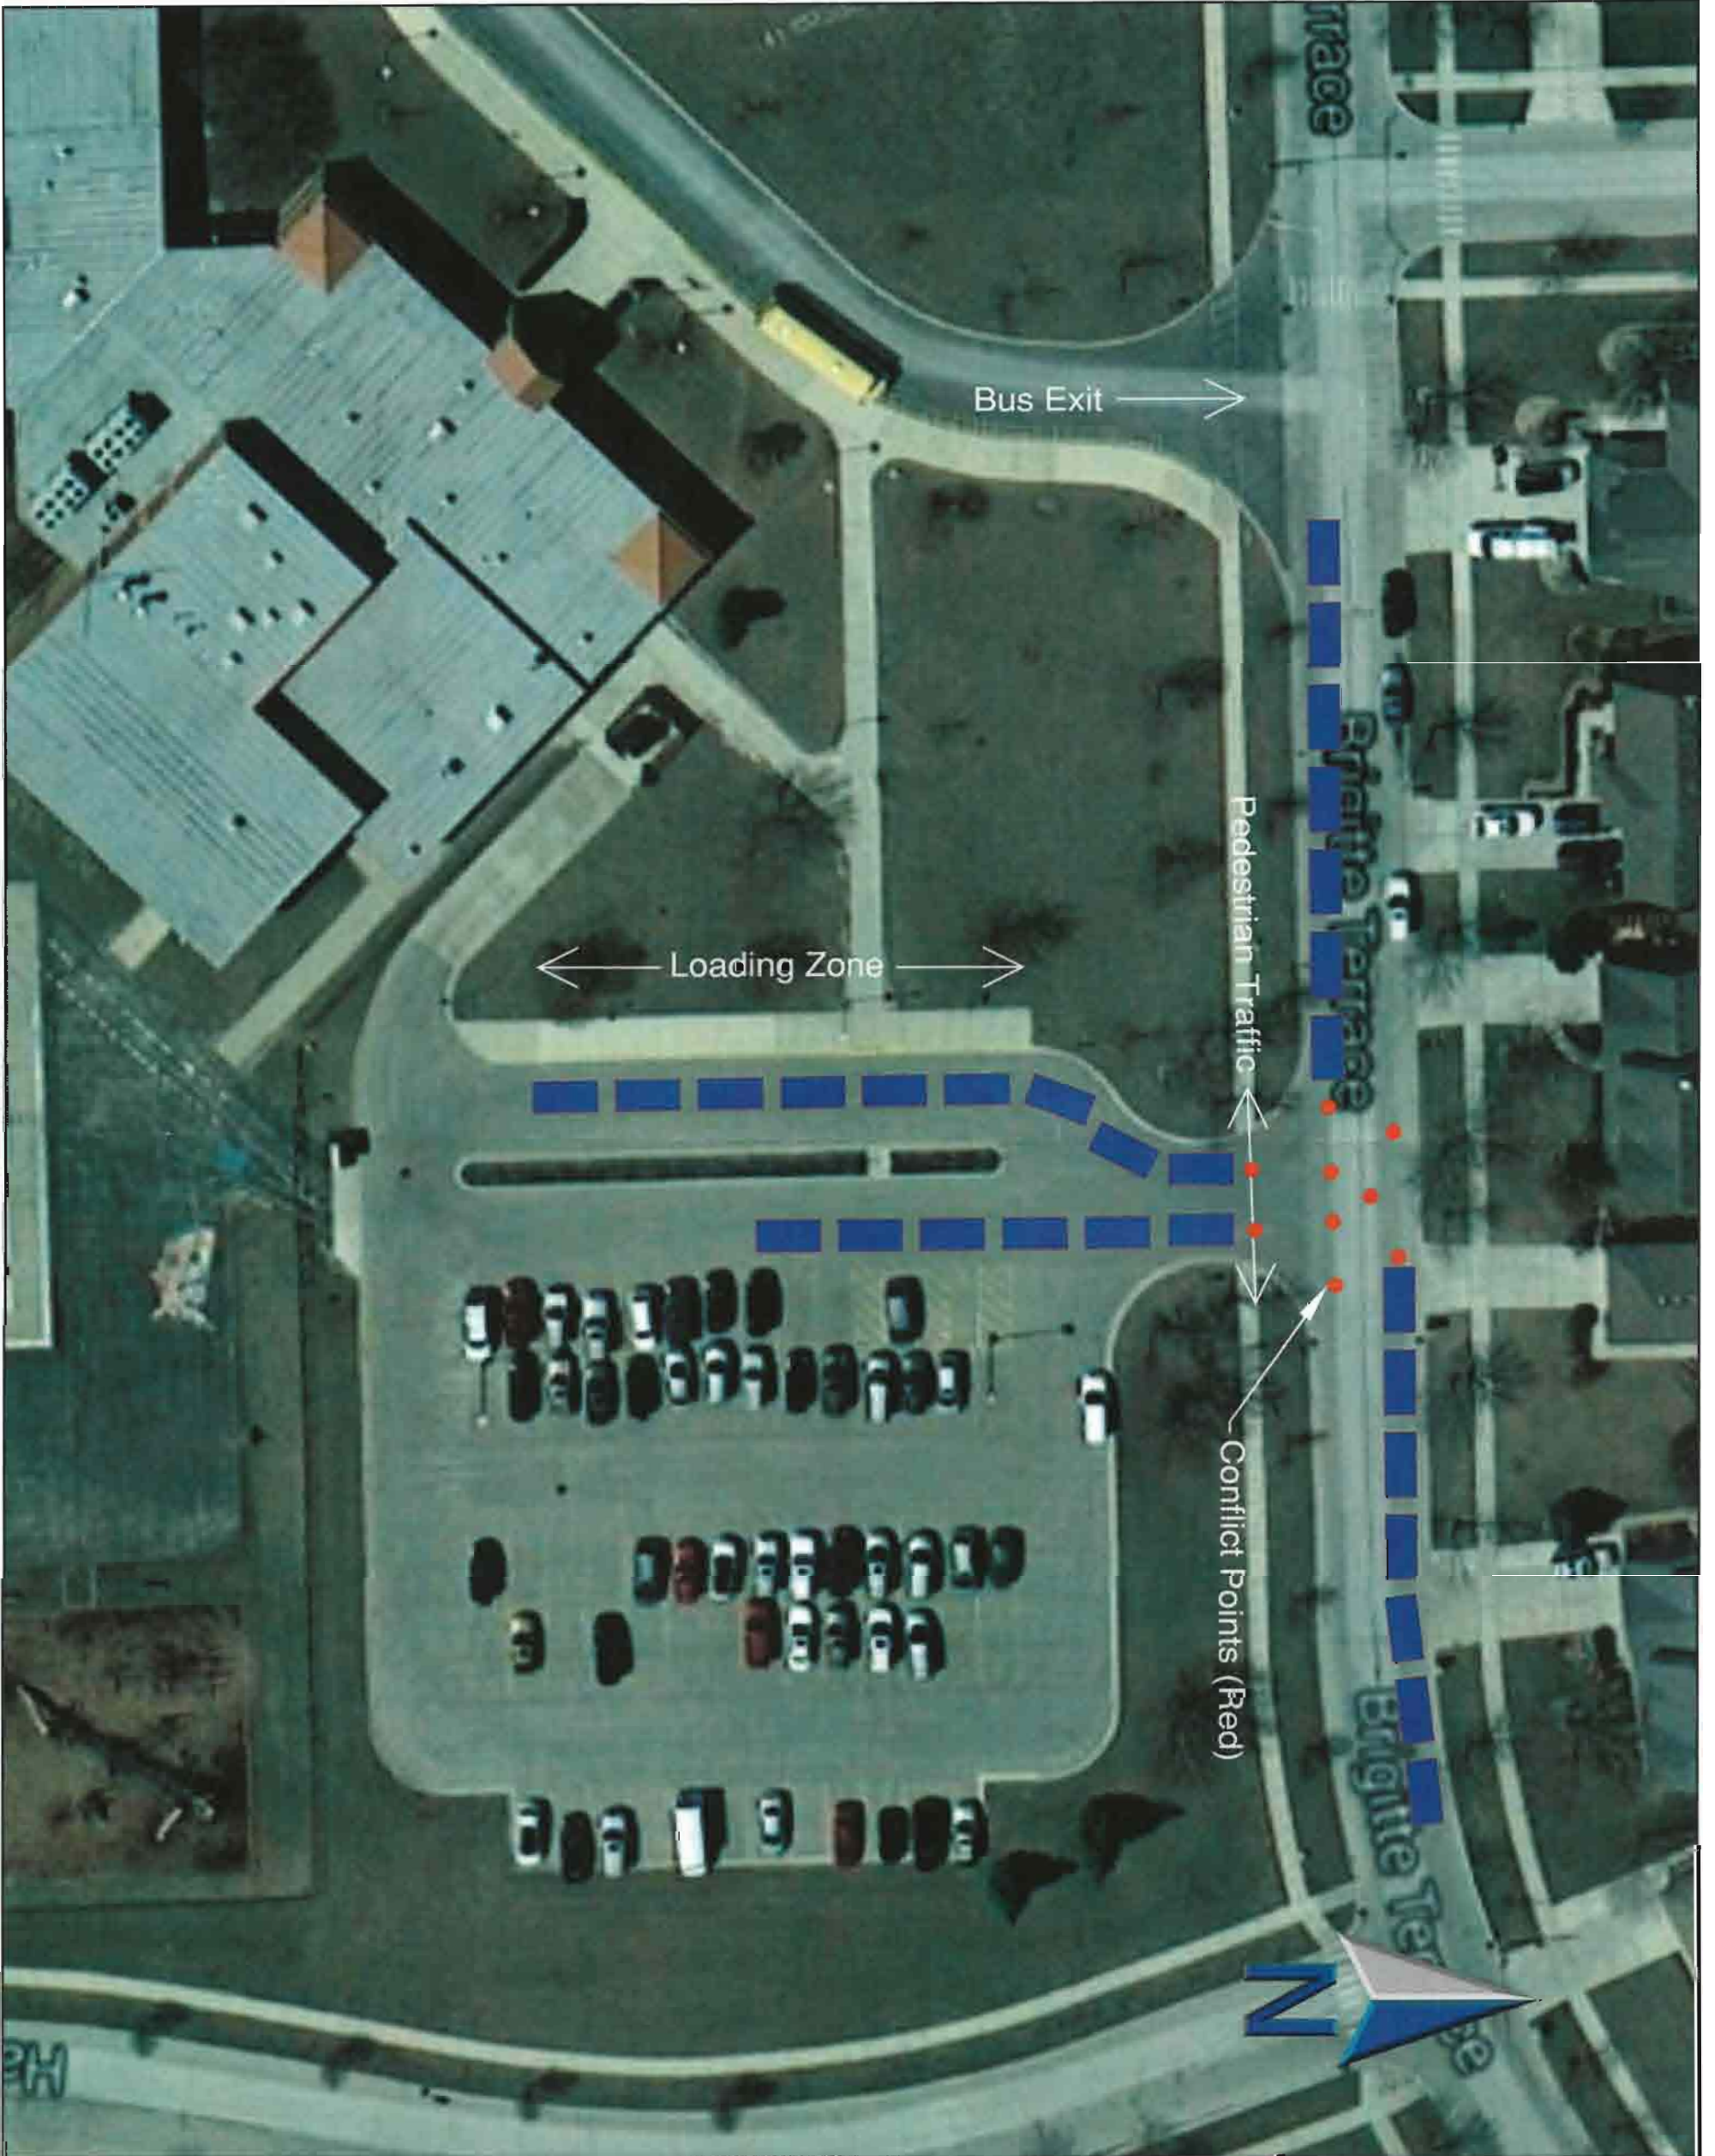

ORLAND PARK SCHOOL DISTRICT 135  
 CENTENNIAL SCHOOL DISTRICT DRIVEWAY ADDITION

14101 Creek Crossing Drive  
 Orland Park, IL 60467



**ERIKSSON  
 ENGINEERING  
 ASSOCIATES, LTD.**  
 1480 WILSON AVENUE, SUITE 300  
 ORLAND PARK, IL 60467  
 TEL: (708) 587-2334 FAX: (708) 587-2335  
 WWW: WWW.ERIKSON-ILL.COM  
 E-MAIL: INFO@ERIKSON-ILL.COM  
 PROFESSIONAL DESIGN FIRM  
 LICENSE NO. 04202013

Prepared for: State

Revision Date:

Date	Description

Project No.	0000100
Revision No.	02/12/14
Revision Date	02/12/14
Revision Description	

EXISTING DRIVEWAY PROBLEMS

Sheet No.: EX-3



