


H & L ARCHITECTS INC.
401 1/2 HENDERWOOD AVE
EVANSTON ILLINOIS 60120
TEL: 847-326-1234
FAX: 847-326-1235

RENOVATION OF THE EXISTING BUILDING & NEW ADDITION
OWNER: MARY JANE NOWAK ORLAND PARK MEDICAL CENTER
54 ORLAND SQUARE DRIVE
ORLAND PARK IL.


Date: 07/31/09
Rev: 01/24/10
Rev: 05/15/10
Rev: 05/22/10

Plan no. : 0905


A-5

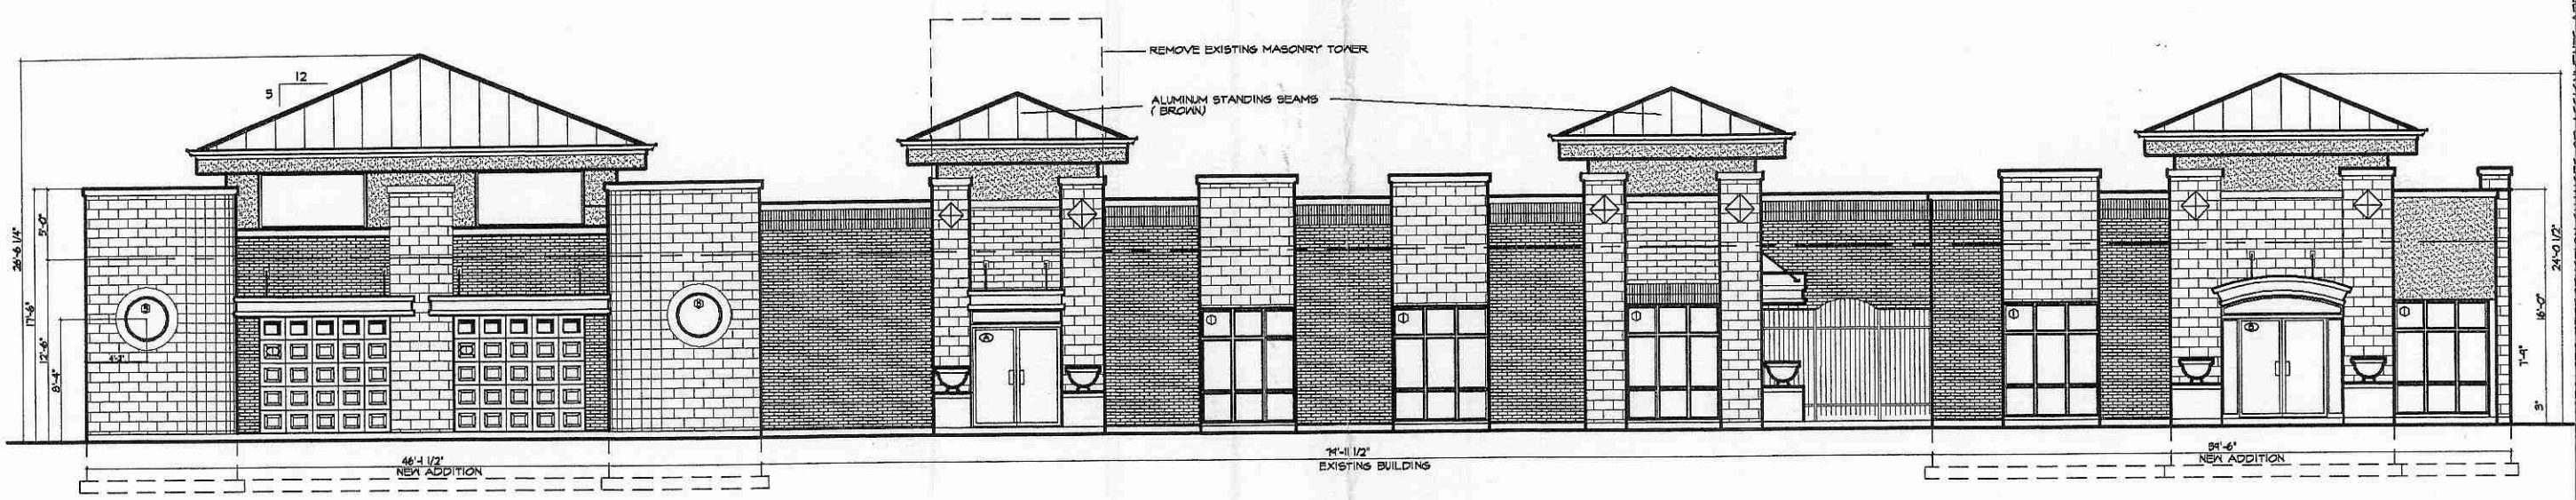


SOUTH ELEVATION 3/16"=1'-0"

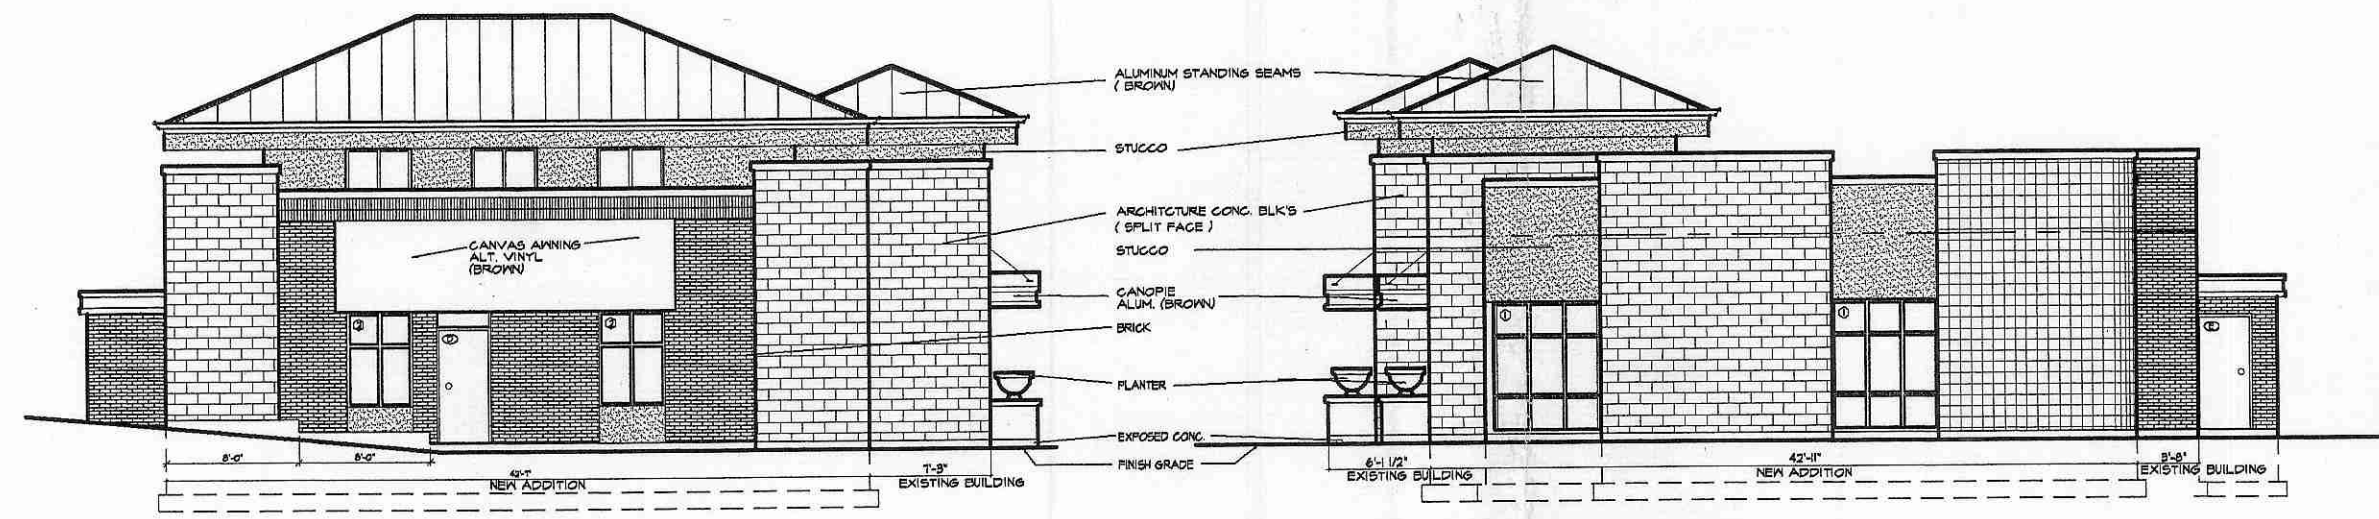

WEST ELEVATION 3/16"=1'-0"

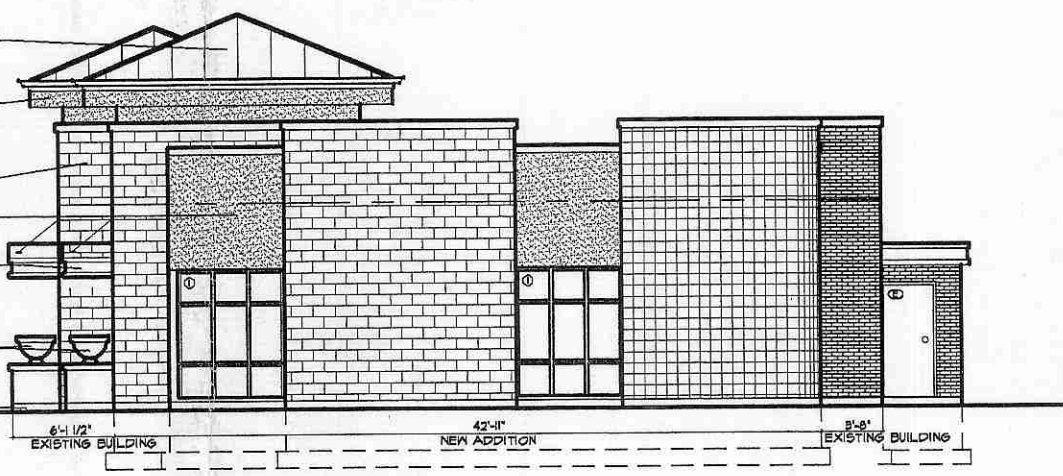

EAST ELEVATION 3/16"=1'-0"

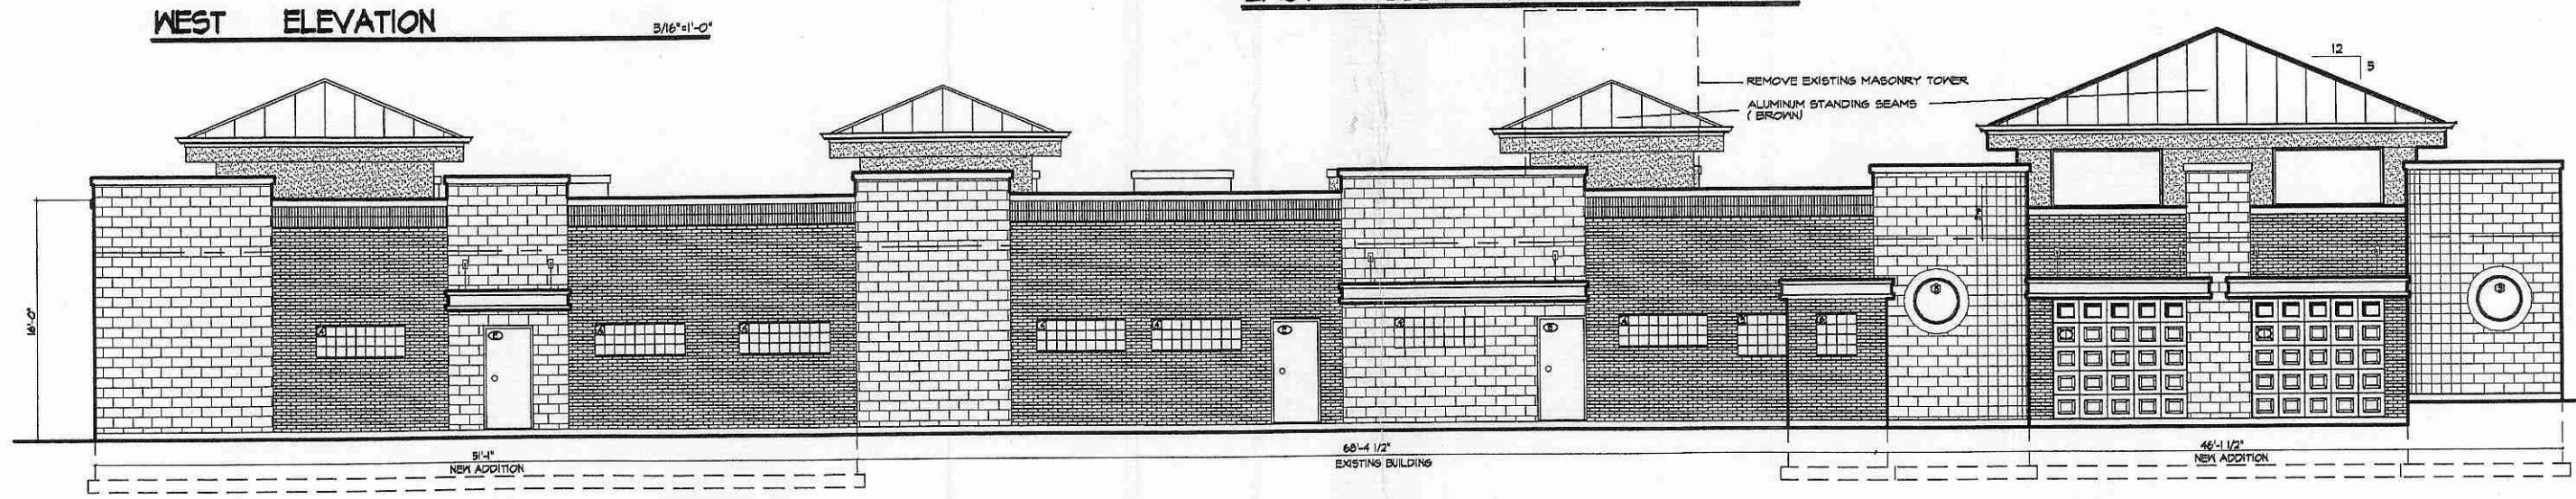

NORTH ELEVATION 3/16"=1'-0"

NOTE:
ALUMINUM WINDOWS FRAME AND TRIMMING (BROWN)
BRICK - BOYERSTON SHALE CO. RED PVC FULL RANGE MODULAR OR EQ.
ARCHITECTURE CONC. BLKS (SPLIT FACE) - FRANKLIN STONE (LIBERTY GRAY) OR EQ.

