




South Elevation

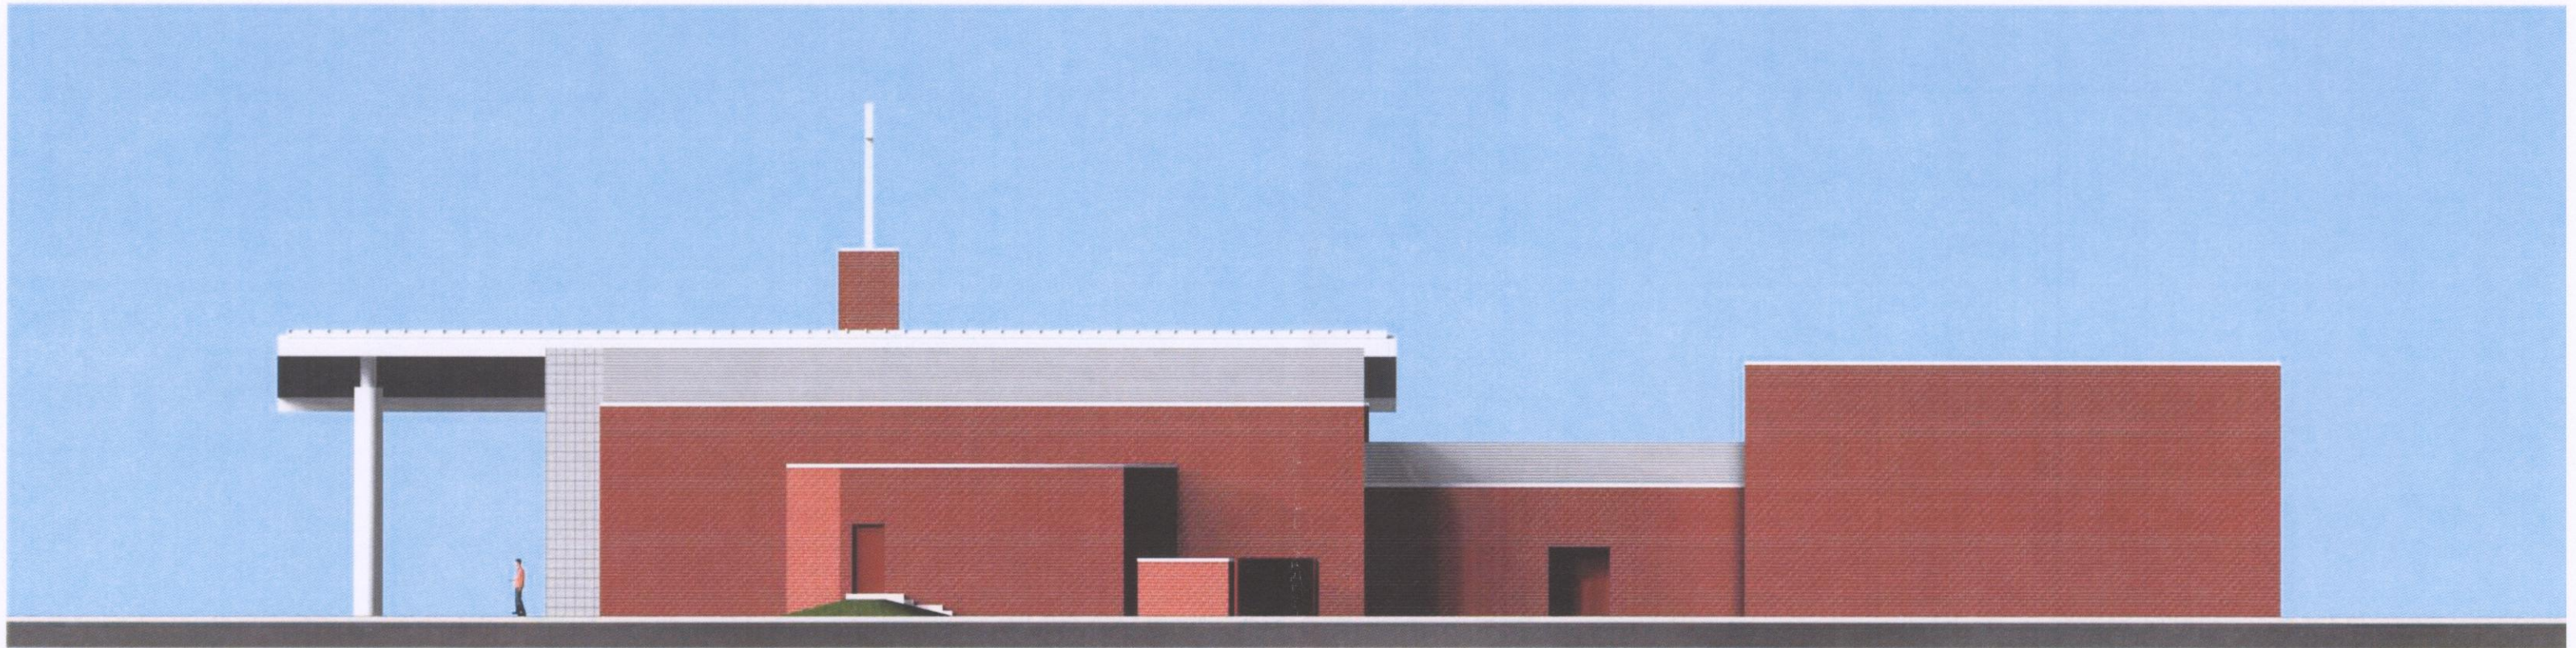

West Elevation

A823A Stone Church

Architectural Resource Corporation
03-16-09