

CLERK'S CONTRACT and AGREEMENT COVER PAGE

Legistar File ID#: 2016-0366

Innoprise Contract #: C16-0065

Year: 2016

Amount: \$30,165.00

Department: Building Maintenance - Dennis Wokurka/Napoleon Haney

Contract Type: Maintenance

Contractors Name: Builder's United Sales Co.

Contract Description: Civic Center Partition Wall

MAYOR

Daniel J. McLaughlin

VILLAGE CLERK

John C. Mehalek
14700 S. Ravinia

Orland Park, IL 60462
(708) 403-6100
www.orlandpark.org



VILLAGE HALL

TRUSTEES

Kathleen M. Fenton
James V. Dodge
Patricia A. Gira
Carole Griffin Ruzich
Daniel T. Calandriello
Michael F. Carroll

August 30, 2016

Mr. Patrick Murnighan
Builders United Sales Company
713 Briardliff Drive
Minooka, Illinois 60447

RE: NOTICE TO PROCEED – Civic Center Partition Wall

Dear Mr. Murnighan:


This notification is to inform you that the Village of Orland Park has received all necessary contracts, certifications, and insurance documents in order for work to commence on the above stated project as of July 28, 2016.

Please contact Dennis Wokurka at 708-403-6374 to arrange the commencement of the work.

The Village will be processing a Purchase Order for this contract and it will be faxed to your company. It is imperative that this number on the Purchase Order be noted on all invoices, correspondence, etc. All invoices should be sent directly to the Accounts Payable Department at 14700 S. Ravinia Ave. Orland Park, IL 60462. Also, your final invoice for this contract/service should state that it is the final invoice pertaining to that Purchase Order.

For your records, I have enclosed one (1) original executed contract dated May 18, 2016 in an amount not to exceed Thirty Thousand One Hundred Sixty-Five and No/100 (\$30,165.00) Dollars. If you have any questions, please call me at 708-403-6173.

Sincerely,

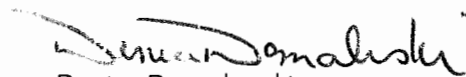

Denise Domalewski
Contract Administrator

Encl:

CC: Napoleon Haney
Dennis Wokurka

MAYOR

Daniel J. McLaughlin

VILLAGE CLERK

John C. Mehalek

14700 S. Ravinia Avenue
Orland Park, Illinois 60462
(708) 403-6100
www.orlandpark.org



VILLAGE HALL

TRUSTEES

Kathleen M. Fenton

James V. Dodge

Patricia A. Gira

Carole Griffin Ruzich

Daniel T. Calandriello

Michael F. Carroll

May 19, 2016

Mr. Patrick Murnighan
Builders United Sales Company
713 Briarcliff Drive
Minooka, Illinois 60447

NOTICE OF AWARD – Civic Center Partition Wall

Dear Mr. Murnighan:


This notification is to inform you that on May 16, 2016, the Village of Orland Park Board of Trustees approved awarding Builders United Sales Company the contract in accordance with the proposal you submitted dated May 10, 2016, for Civic Center Partition Wall for an amount not to exceed Thirty Thousand One Hundred Sixty-Five and No/100 (\$30,165.00) Dollars.

In order to begin this engagement, you must comply with the following within ten business days of the date of this Notice of Award, which is by June 3, 2016.

- I am attaching the Contract for Civic Center Partition Wall. Please sign two (2) copies and return them both directly to me. I will obtain signatures to fully execute the Contract and one original executed Contract will be returned to you.
- Also enclosed are the Affidavit of Compliance and Insurance Requirements. Please complete and return them directly to me.
- Please submit a Certificate of Insurance from your insurance company in accordance with all of the Insurance Requirements listed and agreed to in the bid at minimum and endorsements for a) the additional insured status, b) the waiver of subrogation for General Liability and c) the waiver of subrogation for Workers Compensation.


Deliver this information directly to me, Denise Domalewski, Contract Administrator, at Village Hall located at 14700 S. Ravinia Ave., Orland Park, IL 60462. The signed Contracts, Certifications, Insurance Certificate and Endorsements are required to be in place and received at my office prior to the commencement of work on this project. You will be issued a Notice to Proceed letter and a purchase order when you are in full compliance with this process. Failure to comply with these conditions within the time specified will entitle the Village to consider your bid abandoned and to annul this Notice of Award. If you have any questions, please do not hesitate to call me at 708-403-6173 or e-mail me at ddomalewski@orlandpark.org.

Sincerely,

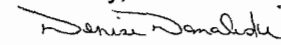
Contract Administrator

cc: Napoleon Haney
Dennis Wokurka

VILLAGE OF ORLAND PARK
Civic Center Partition Wall
(Maintenance Contract)

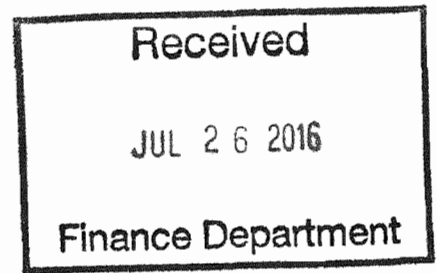

This Contract is made this 18th day of May, 2016 by and between The Village of Orland Park (hereinafter referred to as the "VILLAGE") and Builders United Sales Company (hereinafter referred to as the "CONTRACTOR").

WITNESSETH

In consideration of the promises and covenants made herein by the VILLAGE and the CONTRACTOR (hereinafter referred to collectively as the "PARTIES"), the PARTIES agree as follows:

SECTION 1: THE CONTRACT DOCUMENTS: This Contract shall include the following documents (hereinafter referred to as the "CONTRACT DOCUMENTS") however this Contract takes precedence and controls over any contrary provision in any of the CONTRACT DOCUMENTS. The Contract, including the CONTRACT DOCUMENTS, expresses the entire agreement between the PARTIES and where it modifies, adds to or deletes provisions in other CONTRACT DOCUMENTS, the Contract's provisions shall prevail. Provisions in the CONTRACT DOCUMENTS unmodified by this Contract shall be in full force and effect in their unaltered condition.

- The Contract
- The Terms and General Conditions pertaining to the Contract
- The Proposal submitted by Contractor on May 10, 2016 to the extent it does not conflict with this contract
- Affidavit of Compliance
- Certificates of Insurance

SECTION 2: SCOPE OF THE WORK AND PAYMENT: The CONTRACTOR agrees to provide labor, equipment and materials necessary to perform the following:

Take down and removal of existing accordian folding partition; Furnish and install a manually operated, individual panel partitions by Moderco, STC 49, steel reinforced frame, gypsum face sheets finished with upgraded Wilson art plastic laminate finishes, double remote stack area and retractable bottom seals. Partition will have one (1) pass thru/walk thru door with lock and window frame 14" x 24"

(hereinafter referred to as the "WORK") as described in the CONTRACTOR'S Proposal and the VILLAGE agrees to pay the CONTRACTOR pursuant to the provisions of the Local Government Prompt Payment Act (50 ILCS 505/1 *et seq.*) the following amounts for the WORK:

Unit Prices (if any):

Furnish and install individual panel partitions	\$ 28,550.00
40'-2" x 12'-0" (includes removal of current partition)	
One (1) walk-thru/pass-thru door	\$ 1,615.00

TOTAL: an amount not to exceed Thirty Thousand One Hundred Sixty-Five and No/100 (\$30,165.00) Dollars

(hereinafter referred to as the "CONTRACT SUM"). The CONTRACT SUM shall not be increased without the express written consent of the VILLAGE.

SECTION 3: ASSIGNMENT: CONTRACTOR shall not assign the duties and obligations involved in the performance of the WORK except to the list of Subcontractors approved by the Village, which approval shall not be unreasonably withheld.

SECTION 4: TERM OF THE CONTRACT: The CONTRACTOR shall commence the WORK of this Contract upon receipt of a Notice to Proceed and shall complete performance of the WORK of this Contract by ~~August 31, 2016~~ (hereinafter referred to as the "CONTRACT TIME"). Failure to meet the CONTRACT TIME shall be considered an occasion of default under the CONTRACT DOCUMENTS. The CONTRACT TIME shall not be increased without the express written consent of the VILLAGE. Final payment shall be made by the VILLAGE upon inspection of the WORK, completion of any punch list items and after receipt of final release and waiver of liens in accordance with the requirements of the CONTRACT DOCUMENTS. This Contract may be terminated by the VILLAGE for convenience or by either of the PARTIES for default in the performance of the duties of the PARTIES as described in the CONTRACT DOCUMENTS upon thirty (30) day's written notice provided as required herein.

SECTION 5: INDEMNIFICATION AND INSURANCE: The CONTRACTOR shall indemnify, defend and hold harmless the VILLAGE, its trustees, officers, directors, agents, employees and representatives and assigns, from lawsuits, actions, costs (including attorneys' fees), claims or liability of any character, incurred due to the alleged negligence of the CONTRACTOR, brought because of any injuries or damages received or sustained by any person, persons or property on account of any act or omission, neglect or misconduct of said CONTRACTOR, its officers, agents and/or employees arising out of, or in performance of any of the provisions of the CONTRACT DOCUMENTS, including any claims or amounts recovered for any infringements of patent, trademark or copyright; or from any claims or amounts arising or recovered under the "Worker's Compensation Act" or any other law, ordinance, order or decree. In connection with any such claims, lawsuits, actions or liabilities, the VILLAGE, its trustees, officers, directors, agents, employees, representatives and their assigns shall have the right to defense counsel of their choice. The CONTRACTOR shall be solely liable for all costs of such defense and for all expenses, fees, judgments, settlements and all other costs arising out of such claims, lawsuits, actions or liabilities.

The Contractor shall not make any settlement or compromise of a lawsuit or claim, or fail to pursue any available avenue of appeal of any adverse judgment, without the approval of the Village and any other indemnified party. The Village or any other indemnified party, in its or their sole discretion, shall have the option of being represented by its or their own counsel. If this option is exercised, then the Contractor shall promptly reimburse the Village or other indemnified party, upon written demand, for any expenses, including but not limited to court costs, reasonable attorneys' and witnesses' fees and other expenses of litigation incurred by the Village or other indemnified party in connection therewith.

The indemnification obligation under this paragraph shall not be limited in any way by any limitations on the amount or type of damages, compensation or benefits payable by or for the benefit of Subcontractor or any indemnities under any Worker's Compensation Act, Occupational Disease Act, Disability Benefits Act, or any other employee benefits act. The Subcontractor further agrees to waive any and all liability limitations based upon the Worker's Compensation Act court interpretations or otherwise.

Execution of this Contract by the VILLAGE is contingent upon receipt of Insurance Certificates provided by the CONTRACTOR in compliance with the CONTRACT DOCUMENTS.

SECTION 6: COMPLIANCE WITH LAWS: CONTRACTOR agrees to comply with all federal, state and local laws, ordinances, statutes, rules and regulations including but not limited to all applicable provisions of the Illinois Human Rights Act (775 ILCS 5/1-101 *et seq.*) and the Illinois Prevailing Wage Act (820 ILCS 130/1 *et seq.*)

SECTION 7: FREEDOM OF INFORMATION ACT COMPLIANCE: The Illinois Freedom of Information Act (FOIA) has been amended effective January 1, 2010. This amendment adds a new provision to Section 7 of the Act which applies to public records in the possession of a party with whom the Village of Orland Park has contracted. The Village of Orland Park will have only a very short period of time from receipt of a FOIA request to comply with the request, and there is a significant amount of work required to process a request including collating and reviewing the information.

The undersigned acknowledges the requirements of FOIA and agrees to comply with all requests made by the Village of Orland Park for public records (as that term is defined by Section 2(c) of FOIA) in the undersigned's possession and to provide the requested public records to the Village of Orland Park within two (2) business days of the request being made by the Village of Orland Park. The undersigned agrees to indemnify and hold harmless the Village of Orland Park from all claims, costs, penalty, losses and injuries (including but not limited to, attorney's fees, other professional fees, court costs and/or arbitration or other dispute resolution costs) arising out of or relating to its failure to provide the public records to the Village of Orland Park under this agreement.

SECTION 8: NOTICE: Where notice is required by the CONTRACT DOCUMENTS, it shall be considered received if it is 1) delivered in person, 2) sent by registered United States mail, delivery confirmation requested, 3) delivered by messenger or mail service with a signed receipt, 4)

sent by facsimile with an acknowledgment of receipt, or 4) by e-mail with an acknowledgment of receipt. Notice shall be sent to the following:

To the VILLAGE:

Denise Domalewski, Contract Administrator
Village of Orland Park
14700 South Ravinia Avenue
Orland Park, Illinois 60462
Telephone: 708-403-6173
Facsimile: 708-403-9212
e-mail: ddomalewski@orlandpark.org

To the CONTRACTOR:

Patrick Murnighan
Builders United Sales Company
713 Briarcliff Drive
Minooka, Illinois 60447
Telephone: 815-467-2224
Facsimile: 815-467-2225
e-mail: info@buildersunitedsales.com

or to such other persons or to such other addresses as may be provided by one party to the other party under the requirements of this Section.

SECTION 9: LAW AND VENUE: The law of the State of Illinois shall apply to this Agreement and venue for legal disputes shall be Cook County, Illinois.

SECTION 10: MODIFICATION: This Contract may be modified only by a written amendment signed by both PARTIES.

SECTION 11: COUNTERPARTS: This Contract may be executed in two (2) or more counterparts, each of which taken together, shall constitute one and the same instrument.

This Contract shall become effective on the date first shown herein and upon execution by duly authorized agents of the PARTIES.

FOR: THE VILLAGE

By: Timothy J. McCarthy
Print name: TIMOTHY J. MCCARTHY
Title: INTERIM VILLAGE MANAGER
Date: August 16, 2016

FOR: THE CONTRACTOR

By: [Signature]
Print name: Patrick Murnighan
Title: President
Date: 7/22/2016

Proposal and Contract
Builders United Sales Company
713 Briarcliff Drive
Minooka, Il. 60447
Ph. 815.467.2224 Fax. 2225
Building Material Specialists Since 1932
www.air-wall.com
info@buildersunitedsales.com

Date: 5/10/2016

REV.2

Job: Village of Orland Park
Civic Center
Attention: Napoleon Haney
Orland Park, Il.

Operable Wall Partition

We propose to **furnish & install** for the sum of-----**\$28,550.00**
covering the following manually operated, **individual**
panel partitions by **Moderco**, STC 49, steel reinforced frames,
gypsum face sheets finished with our **upgraded wilson art plastic**
lamine finishes, double remote stack area & retractable bottom seals.
Pocket enclosure door must be by others / millwork.

(1) @ 40'- 2" X 12'- 0" - no walk thru / pass thru doors

Alternate cost to add to the above # for (1) walk thru / pass thru door ADD-----**\$1,615.00**
options include lock and window frame 14" X 24"

The above pricing includes take down & removal of the existing accordian folding
partition, a dumpster must be provided by the village of orland park. Also included
is modification of the existing wood header.

Exclusions:

- ☒ Openings to receive our products furnished and prepared by others, including hanger rod holes, blocking and trim at no cost to us.
- ☒ All work completed during regular working hours. All Prices based upon standard 48" panel width unless otherwise specified above.
- ☒ Rubbish removal off job site at no cost to us / a dumpster will need to be provided for our crating material.

Sales Tax: EXCLUDED

Terms of payment: Net 30 days - Price based on acceptance within 60 days from the date of this quote.

All prices and agreements are contingent upon strikes, accidents, and other causes unavoidable or beyond our control.
Our responsibility ceases upon delivery of shipment to carrier. Consignee to file claim against carrier for all goods
damaged in transit.

Accepted by:

Date:

Signature:

Printed Name:

Builders United Sales Company
Patrick Murnighan

By:



Insurance limits including a \$5,000,000 umbrella & waiver of subrogation are included with this proposal.

VILLAGE OF ORLAND PARK

General Terms and Conditions for the Contract between THE VILLAGE OF ORLAND PARK (the "VILLAGE") and BUILDERS UNITED SALES COMPANY (the "CONTRACTOR") for **Civic Center Partition Wall** (the "WORK") dated **May 18, 2016** (the "CONTRACT").

ARTICLE 1: DUTIES OF THE PARTIES

1.1 VILLAGE'S RIGHTS AND DUTIES

- 1.1.1 Upon request of the CONTRACTOR the VILLAGE shall furnish, with reasonable promptness, information necessary for the performance of the WORK of the CONTRACT including, where needed, land surveys showing boundaries, topography, the location of utilities and a legal description of the site where the WORK is to be performed.
- 1.1.2 The VILLAGE shall furnish access to its buildings and the site of the WORK as is necessary for the performance of the WORK and shall provide, at its own expense, as needed, temporary or permanent easements, zoning and other requirements including removal of encumbrances on the land needed to permit performance of the WORK.
- 1.1.3 The VILLAGE shall have the right to stop the WORK by a written order should the CONTRACTOR fail to correct Work not in accordance with the Contract Documents which will remain in effect until the WORK is corrected without giving rise to any duty on the part of the VILLAGE to stop the WORK for the benefit of the CONTRACTOR or any other entity.
- 1.1.4 The VILLAGE may, if the CONTRACTOR does not correct Work to make it conform to the Contract Documents, or cure a default, with reasonable promptness after receiving a written notice from the VILLAGE, correct the default itself and deduct the reasonable cost of the correction or cure from the amounts owed to the CONTRACTOR.

1.2 CONTRACTOR'S RIGHTS AND DUTIES

- 1.2.1 The CONTRACTOR shall perform the WORK in accordance with the Contract Documents.
- 1.2.2 The CONTRACTOR shall examine existing conditions and take field measurements to facilitate the performance of the WORK and shall report to the VILLAGE or, where applicable, to the Architect, any errors, inconsistencies or omissions discovered. Contractor is not required to determine whether the Contract Documents conform to applicable local, state or federal statutes, ordinances, codes, rules or regulations, but where such nonconformity is found, Contractor shall report such to the VILLAGE, or where applicable, to the Architect.
- 1.2.3 Contractor shall pay for all material and labor necessary for the performance of the WORK and, unless agreed otherwise with the VILLAGE in a separate written document, for all utilities required such as light, heat and water.

- 1.2.4 Contractor warrants that the WORK shall contain material and equipment of good quality that is new and that the WORK and workmanship shall be free from defects for one (1) year after final payment or the length of time guaranteed under the warranty provided by the CONTRACTOR, whichever is greater. Where there are deficiencies, Contractor agrees to correct them with reasonable promptness after receiving notice of said deficiencies from the VILLAGE. All manufacturers' guarantees and warranties shall be delivered to the VILLAGE prior to the issuance of final payment.
- 1.2.5 Contractor shall work expeditiously to complete the WORK by the agreed upon date and, where necessary to accomplish that goal, shall work overtime without additional compensation.
- 1.2.6 Contractor shall seek, obtain and pay for all required building permits, licenses, and governmental inspections of the WORK.
- 1.2.7 CONTRACTOR shall comply with all local, state and federal statutes, ordinances, codes, rules, and regulations governing the performance of the CONTRACTOR for the completion of the WORK, including but not limited to all of the applicable provisions of the Illinois Prevailing Wage Act (820 ILCS 130/1 *et seq.*) and the Illinois Human Rights Act (775 ILCS 5/1-01 *et seq.*) The CONTRACTOR shall obtain and preserve per the terms of the Document Retention Laws of the State of Illinois, certified payroll records for all work performed to complete the WORK, including that work performed by all those contractors subordinate to the CONTRACTOR or Subcontractor.

1.2.7.1 This CONTRACT calls for the construction/maintenance of a "public work," within the meaning of the Illinois Prevailing Wage Act, 820 ILCS 130/.01 *et seq.* ("the Act"). The Act requires CONTRACTORS and Subcontractors to pay laborers, workers and mechanics performing services on public works projects no less than the "prevailing rate of wages" (hourly cash wages plus fringe benefits) in the county where the work is performed. For information regarding current prevailing wage rates, please refer to the Illinois Department of Labor's website at: <http://www.illinois.gov/idol/Laws-Rules/CONMED/Pages/Rates.aspx>. All CONTRACTORS and Subcontractors rendering services under this CONTRACT must comply with all requirements of the Act, including but not limited to, all wage, notice and record keeping duties. Each CONTRACTOR and Subcontractor participating on this project shall make and keep those records required under Section 5 of the Prevailing Wage Act (820 ILCS 130/5). In conformance with the Act, each CONTRACTOR and/or Subcontractor participating on this Project shall maintain records of all laborers, mechanics and other workers employed by them on this Project, including the following information on each worker: (1) name; (2) address; (3) telephone number when available; (4) social security number; (5) classification or classifications; (6) hourly wages paid in each pay period; (7) number of hours worked each day; and (8) starting and ending times of each day. These records shall be kept by the participating CONTRACTOR and Subcontractor for a period of not less than three (3) years. Each participating CONTRACTOR and Subcontractor shall submit a monthly certified payroll to the VILLAGE consisting of the above-referenced

information as well as a statement signed by the participating CONTRACTOR or Subcontractor that certifies: (a) the records are true and accurate; (b) the hourly rates paid to each worker is not less than the general prevailing rate of hourly wages required under the Prevailing Wage Act; and (c) the CONTRACTOR or Subcontractor is aware that filing a certified payroll that he or she knows to be false is a Class B misdemeanor.

1.2.7.2 Neither the CONTRACTOR nor its Subcontractors shall tolerate or engage in any prohibited form of discrimination in employment as defined in the Illinois Human Rights Act. The CONTRACTOR shall maintain, and require that its Subcontractors maintain, policies of equal employment opportunity which shall prohibit discrimination against any employee or applicant for employment on the basis of race, religion, color, sex, national origin, ancestry, citizenship status, age, marital status, physical or mental disability unrelated to the individual's ability to perform the essential functions of the job, association with a person with a disability, or unfavorable discharge from military service. Contractors and all Subcontractors shall comply with all requirements of the Act including maintaining a sexual harassment policy and of the Rules of the Illinois Department of Human Rights with regard to posting information on employees' rights under the Act. Contractors and all Subcontractors shall place appropriate statements identifying their companies as equal opportunity employers in all advertisements for work to be performed under the CONTRACT.

1.2.8 Contractor will not be relieved of any obligation to the VILLAGE due to failure to examine or receive documents, visit or become familiar with conditions or from facts of which Contractor should have been aware and Village, as existing law may allow, shall reject all claims related thereto.

ARTICLE 2: CONTRACT DOCUMENTS

2.1 The Contract Documents consist of the following items:

- .1 Agreement between the parties
- .2 General Conditions to the Agreement
- .3 Special Conditions to the Agreement, if any
- .4 Accepted Proposal as it conforms to the Village requirements
- .5 Specifications and Drawings, if any
- .6 Addenda, if any
- .7 Affidavit of Compliance
- .8 Certificate of Insurance
- .9 Performance and Payment Bonds, if required

ARTICLE 3: PAYMENTS AND COMPLETION

3.1 The VILLAGE requires for each Application for Payment, a properly completed Contractor's Affidavit setting out, under oath, the name, address and amount due or to become due, of each subcontractor, vendor, supplier or other appropriate party included in that payment. For every party listed the CONTRACTOR shall also provide a full or partial waiver of lien, as appropriate, before a payment will be made to the CONTRACTOR. The CONTRACTOR's partial or final waiver of lien

must be included. Payment certificates shall not be issued by Architect or payment shall not be made by the VILLAGE without such mechanics' lien waivers and contractors' sworn statements unless they are conditioned upon receipt of such waivers and statements.

3.2 No certificate shall be issued in favor of the CONTRACTOR and no payment will be made by the VILLAGE for material not actually installed and built into the WORK without written authorization for the VILLAGE.

3.3 Each participating CONTRACTOR and Subcontractor shall submit a monthly certified payroll to the VILLAGE consisting of the requirements as referenced above in Section 1.2.7.1.

3.4 Upon satisfaction of the terms and conditions of the CONTRACT, the CONTRACTOR agrees to provide the VILLAGE with a final release and waiver of all liens covering all of the WORK performed under the CONTRACT relative to the project prior to issuance of final payment. Said final waiver of lien shall identify and state that all Subcontractors have been paid in full and there are no contract balances outstanding and owed to any Subcontractor.

3.5 All payments shall be made to Contractor by Village pursuant to the provisions of the Local Government Prompt Payment Act (50 ILCS 505/1 *et seq.*)

ARTICLE 4: TAXES

4.1 The VILLAGE is a public body and is exempt from excise, sales and use taxes and will furnish Contractor with exemption numbers as required. Contractor shall not include any such taxes in its cost figures.

ARTICLE 5: INSPECTION OF MATERIALS

5.1 The VILLAGE shall have a right to inspect any materials or equipment to be used in carrying out this contract. The CONTRACTOR shall be responsible for the contracted quality and standards of all materials, equipment, components or completed work finished under this contract up to the time of final acceptance by the VILLAGE. Materials, equipment, components or completed work not complying therewith may be rejected by the VILLAGE and shall be removed and replaced by the CONTRACTOR at no cost to the VILLAGE.

ARTICLE 6: ASSIGNMENT

6.1 The CONTRACTOR's duties and obligations under the CONTRACT shall not be assigned without the express written consent of the VILLAGE.

6.2 Work not performed by the CONTRACTOR with its own forces shall be performed by Subcontractors or Sub-subcontractors. The CONTRACTOR shall be responsible for management of the Subcontractors in the performance of their Work.

6.3 The CONTRACTOR shall not contract with anyone to whom the VILLAGE has a reasonable objection.

6.4 The CONTRACTOR shall prepare all Subcontracts and shall have full discretion to negotiate

their terms, subject to the VILLAGE's reasonable requirements or objections as to form and content.

6.5 By appropriate agreement, written where legally required for validity, the CONTRACTOR shall require each Subcontractor, to the extent of the WORK to be performed by the Subcontractor, to be bound to the CONTRACTOR by terms of the Contract Documents, and to assume toward the CONTRACTOR all the obligations and responsibilities, including the responsibility for safety of the Subcontractor's Work, which the CONTRACTOR, by these Documents, assumes toward the VILLAGE. Each subcontract agreement shall preserve and protect the rights of the VILLAGE under the Contract Documents with respect to the work to be performed by the Subcontractor so that subcontracting thereof will not prejudice such rights, and shall allow to the Subcontractor, unless specifically provided otherwise in the subcontract agreement, the benefit of all rights, remedies and redress against the CONTRACTOR that the CONTRACTOR, by the Contract Documents, has against the VILLAGE. Where appropriate, the CONTRACTOR shall require each Subcontractor to enter into similar agreements with Sub-subcontractors. The CONTRACTOR shall make available to each proposed Subcontractor, prior to the execution of the subcontract agreement, copies of the Contract Documents to which the Subcontractor will be bound, and, upon written request of the Subcontractor, identify to the Subcontractor terms and conditions of the proposed subcontract agreement which may be at variance with the Contract Documents. Subcontractors will similarly make copies of applicable portions of such documents available to their respective proposed Sub-subcontractors.

ARTICLE 7: GUARANTEES AND WARRANTIES

7.1 All guarantees and warranties required shall be furnished by the CONTRACTOR and shall be delivered to the VILLAGE before final voucher on the CONTRACT is issued.

7.2 Contractor shall supply the VILLAGE with "as-built" plans prior to the VILLAGE making the final payment.

ARTICLE 8: DEFAULT

8.1 If the CONTRACTOR fails to begin the WORK under this contract within the time specified, or fails to perform the WORK with sufficient workmen, equipment or materials to insure the completion of said Work within the specified time, or shall perform the WORK in an unsatisfactory manner, or shall neglect or refuse to remove materials or perform anew such work as shall be rejected as defective or unsuitable by reason of defect in material or workmanship or by reason of noncompliance with the specifications, or shall discontinue the prosecution of the WORK, or if the CONTRACTOR shall become insolvent or be declared bankrupt, or shall make an assignment for the benefit of creditors, or from any other cause whatsoever shall fail to carry on the WORK in an acceptable manner, the VILLAGE shall give notice to the CONTRACTOR and his surety in writing specifying such failure, delay, neglect, refusal or default, and if the CONTRACTOR, within a period of ten (10) calendar days after such notice, shall not proceed in accordance therewith, then the VILLAGE shall have full power and authority to declare the forfeiture of this contract, and to forfeit the rights of the CONTRACTOR in this contract.

8.2 Upon declaration of Contractor's default, the VILLAGE may, at his option, call upon the surety to complete the WORK in accordance with the terms of this contract or may take over the WORK, including any materials and equipment on the work site as may be suitable and acceptable to the VILLAGE and may complete the WORK by or on its own force account, or may enter into a new

contract for the completion of the WORK, or may use such other methods as shall be required for the completion of the WORK in an acceptable manner.

8.3 All costs and charges incurred by the VILLAGE, together with the cost of completing the WORK shall be deducted from any moneys due or which may become due on this contract. In case the expense so incurred by the VILLAGE shall be less than the sum which would have been payable under this contract if it had been completed by the CONTRACTOR and had not been forfeited by the VILLAGE, then the CONTRACTOR shall be entitled to receive the difference, and in case such expense shall exceed the sum which would have been payable under this contract, the CONTRACTOR and the surety shall be liable and shall pay to the VILLAGE the amount of such excess.

ARTICLE 9: DISPUTES AND VENUE

9.1 If an Architect or Engineer has contracted with the VILLAGE to administer the CONTRACT between Village and Contractor, disputes shall be handled with the involvement of the Architect or Engineer according to the terms of the CONTRACT between the VILLAGE and the Architect or Engineer and any reference made herein to "Architect" shall be read as "Engineer" where applicable. In any other case, disputes concerning a question of fact under the CONTRACT shall be expressed in writing by the parties and, if within seven (7) days after receipt of such notice the parties have disposed of the dispute by agreement, the dispute, as it was expressed in writing by the parties, shall be subject to mediation under terms agreed to by the parties. Pending final decision of a dispute hereunder, the parties shall proceed diligently with the performance of the CONTRACT.

9.2 Any legal action taken by either party shall be decided based upon the laws of the State of Illinois and venue for such disputes shall be Cook County, Illinois.

ARTICLE 10: CONTRACT TIME

10.1 Time is of the essence of the CONTRACT. Village shall not grant, and Contractor shall not seek damages for delays; however, Village shall grant an increase in the Contract Time for delay not caused by Contractor, its Subcontractors or others for whose actions Contractor is liable.

ARTICLE 11: INSURANCE AND INDEMNIFICATION

11.1 Insurance Requirements

11.1.1 The successful bidder shall, within ten (10) business days of said receipt of notice of award of the CONTRACT, furnish to the VILLAGE a certificate of insurance showing the VILLAGE, its trustees, officers, directors, agents, employees, representatives and assigns as additional insureds to the General Liability and Automobile Liability policies by appropriate endorsement. Such coverage shall be placed with a provider acceptable to the VILLAGE, which is licensed to do business in the State of Illinois, and that maintains a minimum A. M. Best rating of A VII. The insurance coverage afforded under the CONTRACTOR's General Liability insurance policies shall be primary and non-contributory to any insurance carried independently by the Indemnitees. A Waiver of Subrogation in favor of the Additional Insureds shall apply to General liability and Worker's Compensation. All required insurance shall be maintained by the CONTRACTOR in full force and effect

during the life of the CONTRACT, and until such time as all work has been approved and accepted by the VILLAGE. This provision constitutes the VILLAGE's continuing demand for such certificates and endorsement(s) or true and correct copies thereof and the obligation to provide such insurance coverage shall be in full force and effect during the life of the CONTRACT. Failure of the VILLAGE to request such certificates and endorsements shall not relieve the CONTRACTOR of these obligations to provide insurance.

The amounts and types of insurance required are:

.1 Worker's Compensation: STATUTORY coverage for all persons whom the CONTRACTOR may employ directly or through subcontractors in carrying out the WORK under this contract. Such insurance shall hold the VILLAGE free and harmless of all personal injuries of all persons whom the CONTRACTOR may employ directly or through Subcontractors.

.2 Employers Liability: \$500,000 minimum liability.

.3 Comprehensive General Liability; including Bodily Injury and Property Damage.

\$1,000,000 Each Occurrence - Combined Single Limit

\$2,000,000 Aggregate - Completed Operations

\$2,000,000 Each Occurrence - Blanket Contractual Liability

.4 Comprehensive Automobile Liability, Owned, Non-owned and Hired:

\$1,000,000 for Combined Single Limit.

.5 Umbrella/Excess Liability:

\$2,000,000 Each Occurrence

11.1.2 Contractor shall cause each Subcontractor to maintain insurance of the type specified above. When requested by the VILLAGE, Contractor shall furnish copies of certificates of insurance evidencing coverage for each Subcontractor.

11.2 Indemnification

11.2.1 The CONTRACTOR shall indemnify, defend and hold harmless the VILLAGE, its trustees, officers, directors, agents, employees and representatives and assigns, from lawsuits, actions, costs (including attorneys' fees), claims or liability of any character, incurred due to the alleged negligence of the CONTRACTOR, brought because of any injuries or damages received or sustained by any person, persons or property on account of any act or omission, neglect or misconduct of said CONTRACTOR, its officers, agents and/or employees arising out of, or in performance of any of the provisions of the Contract Documents, including any claims or amounts recovered for any infringements of patent, trademark or copyright; or from any claims or amounts arising or recovered under the "Worker's Compensation Act" or any other law, ordinance, order or decree. In connection

with any such claims, lawsuits, actions or liabilities, the VILLAGE, its trustees, officers, directors, agents, employees, representatives and their assigns shall have the right to defense counsel of their choice. The CONTRACTOR shall be solely liable for all costs of such defense and for all expenses, fees, judgments, settlements and all other costs arising out of such claims, lawsuits, actions or liabilities.

11.2.2 The CONTRACTOR shall not make any settlement or compromise of a lawsuit or claim, or fail to pursue any available avenue of appeal of any adverse judgment, without the approval of the VILLAGE and any other indemnified party. The VILLAGE or any other indemnified party, in its or their sole discretion, shall have the option of being represented by its or their own counsel. If this option is exercised, then the CONTRACTOR shall promptly reimburse the VILLAGE or other indemnified party, upon written demand, for any expenses, including but not limited to court costs, reasonable attorneys' and witnesses' fees and other expenses of litigation incurred by the VILLAGE or other indemnified party in connection therewith.

ARTICLE 12: PERFORMANCE AND PAYMENT BONDS – Not applicable

~~12.1 The CONTRACTOR shall furnish Performance and Payment Bonds acceptable to the VILLAGE in the full amount of the CONTRACT. Bonds shall be from a surety licensed to do business in Illinois and said surety shall have a minimum A.M. Best rating of A.V. Each Bond shall require a time period during which the Bond can be called limited only to the extent required by Illinois law.~~

ARTICLE 13: EXECUTION OF CONTRACT

13.1 Execution of the CONTRACT between Village and Contractor is contingent upon receipt of required Certificates of Insurance, required signed certifications and required Performance and Payment Bonds.

ARTICLE 14: CHANGES IN THE WORK

14.1 All changes in the WORK must be approved by the VILLAGE in a written document. Any change order or series of change orders that increase or decrease the Contract Sum by a total of \$10,000 or more or that increase or decrease the Contract Time by thirty (30) days or more must be accompanied by a written determination signed by the VILLAGE or its designee finding that the change was not reasonably foreseeable at the time the CONTRACT was signed, the change is germane to the CONTRACT or the change is in the best interest of the VILLAGE. Any change increasing the original Contract Sum by fifty percent (50%) or more must be re-bid by the VILLAGE as required by law.

ARTICLE 15: TERMINATION

15.1 The VILLAGE may, at any time, terminate the CONTRACT for the VILLAGE's convenience and without cause upon written notice to the CONTRACTOR and payment for all Work directed to be performed prior to the effective date of termination along with reasonable overhead and profit.

AFFIDAVIT OF COMPLIANCE

The undersigned Patrick Murnighan, as President
(Enter Name of Person Making Affidavit) (Enter Title of Person Making Affidavit)

and on behalf of Builders United Sales Co. Inc., certifies that:
(Enter Name of Business Organization)

1) BUSINESS ORGANIZATION:

The Proposer is authorized to do business in Illinois: Yes [] No []

Federal Employer I.D. #: 36-2709862
(or Social Security # if a sole proprietor or individual)

The form of business organization of the Proposer is (check one):

☐ Sole Proprietor
☐ Independent Contractor (Individual)
☐ Partnership
☐ LLC
☒ Corporation Illinois 4/1/1971
(State of Incorporation) (Date of Incorporation)

2) ELIGIBILITY TO ENTER INTO PUBLIC CONTRACTS: Yes [X] No []

The Proposer is eligible to enter into public contracts, and is not barred from contracting with any unit of state or local government as a result of a violation of either Section 33E-3, or 33E-4 of the Illinois Criminal Code, or of any similar offense of "Bid-rigging" or "Bid-rotating" of any state or of the United States.

3) SEXUAL HARRASSMENT POLICY: Yes [X] No []

Please be advised that Public Act 87-1257, effective July 1, 1993, 775 ILCS 5/2-105 (A) has been amended to provide that every party to a public contract must have a written sexual harassment policy in place in full compliance with 775 ILCS 5/2-105 (A) (4) and includes, at a minimum, the following information: (I) the illegality of sexual harassment; (II) the definition of sexual harassment under State law; (III) a description of sexual harassment, utilizing examples; (IV) the vendor's internal complaint process including penalties; (V) the legal recourse, investigative and complaint process available through the Department of Human Rights (the "Department") and the Human Rights Commission (the "Commission"); (VI) directions on how to contact the Department and Commission; and (VII) protection against retaliation as provided by Section 6-101 of the Act. (Illinois Human Rights Act). (emphasis added). Pursuant to 775 ILCS 5/1-103 (M) (2002), a "public contract" includes "...every contract to which the State, any of its political subdivisions or any municipal corporation is a party."

4) **EQUAL EMPLOYMENT OPPORTUNITY COMPLIANCE:** Yes ☒ No ☐

During the performance of this Project, Proposer agrees to comply with the "Illinois Human Rights Act", 775 ILCS Title 5 and the Rules and Regulations of the Illinois Department of Human Rights published at 44 Illinois Administrative Code Section 750, et seq. The

Proposer shall: (I) not discriminate against any employee or applicant for employment because of race, color, religion, sex, marital status, national origin or ancestry, age, or physical or mental handicap unrelated to ability, or an unfavorable discharge from military service; (II) examine all job classifications to determine if minority persons or women are underutilized and will take appropriate affirmative action to rectify any such underutilization; (III) ensure all solicitations or advertisements for employees placed by it or on its behalf, it will state that all applicants will be afforded equal opportunity without discrimination because of race, color, religion, sex, marital status, national origin or ancestry, age, or physical or mental handicap unrelated to ability, or an unfavorable discharge from military service; (IV) send to each labor organization or representative of workers with which it has or is bound by a collective bargaining or other agreement or understanding, a notice advising such labor organization or representative of the Vendor's obligations under the Illinois Human Rights Act and Department's Rules and Regulations for Public Contract; (V) submit reports as required by the Department's Rules and Regulations for Public Contracts, furnish all relevant information as may from time to time be requested by the Department or the contracting agency, and in all respects comply with the Illinois Human Rights Act and Department's Rules and Regulations for Public Contracts; (VI) permit access to all relevant books, records, accounts and work sites by personnel of the contracting agency and Department for purposes of investigation to ascertain compliance with the Illinois Human Rights Act and Department's Rules and Regulations for Public Contracts; and (VII) include verbatim or by reference the provisions of this Equal Employment Opportunity Clause in every subcontract it awards under which any portion of this Agreement obligations are undertaken or assumed, so that such provisions will be binding upon such subcontractor. In the same manner as the other provisions of this Agreement, the Proposer will be liable for compliance with applicable provisions of this clause by such subcontractors; and further it will promptly notify the contracting agency and the Department in the event any subcontractor fails or refuses to comply therewith. In addition, the Proposer will not utilize any subcontractor declared by the Illinois Human Rights Department to be ineligible for contracts or subcontracts with the State of Illinois or any of its political subdivisions or municipal corporations. Subcontract" means any agreement, arrangement or understanding, written or otherwise, between the Proposer and any person under which any portion of the Proposer's obligations under one or more public contracts is performed, undertaken or assumed; the term "subcontract", however, shall not include any agreement, arrangement or understanding in which the parties stand in the relationship of an employer and an employee, or between a Proposer or other organization and its customers. In the event of the Proposer's noncompliance with any provision of this Equal Employment Opportunity Clause, the Illinois Human Right Act, or the Rules and Regulations for Public Contracts of the Department of Human Rights the Proposer may be declared non-responsible and therefore ineligible for future contracts or subcontracts with the State of Illinois or any of its political subdivisions or municipal corporations, and this agreement may be canceled or avoided in whole or in part, and such other sanctions or penalties may be imposed or remedies involved as provided by statute or regulation.

5) PREVAILING WAGE COMPLIANCE: Yes ☒ No ☐

In the manner and to the extent required by law, this contract is subject to the Illinois Prevailing Wage Act and to all laws governing the payment of wages to laborers, workers and mechanics of Contractor or any subcontractor of the Contractor bound to this agreement who is performing services covered by this contract. If awarded the Contract, per 820 ILCS 130 et seq. as amended, Contractor shall pay not less than the prevailing hourly rate of wages, the generally prevailing rate of hourly wages for legal holiday and overtime work, and the prevailing hourly rate for welfare and other benefits as determined by the Illinois Department of Labor or the Village and as set forth in the schedule of prevailing wages for this contract to all laborers, workers and mechanics performing work under this contract (available at <http://www.illinois.gov/idol/Laws-Rules/CONMED/Pages/Rates.aspx>).

The undersigned Contractor further stipulates and certifies that it has maintained a satisfactory record of Prevailing Wage Act compliance with no significant Prevailing Wage Act violations for the past three (3) years. In accordance with Public Act 94-0515, the Contractor will submit to the Village certified payroll records (to include for every worker employed on the project the name, address, telephone number, social security number, job classification, hourly wages paid in each pay period, number of hours worked each day and starting and ending time of work each day) on a monthly basis, along with a statement affirming that such records are true and accurate, that the wages paid to each worker are not less than the required prevailing rate and that the Contractor is aware that knowingly filing false records is a Class B Misdemeanor.

6) TAX CERTIFICATION: Yes ☒ No ☐

Contractor is not delinquent in the payment of any tax administered by the Illinois Department of Revenue, or if it is: (a) it is contesting its liability for the tax or the amount of tax in accordance with procedures established by the appropriate Revenue Act; or (b) it has entered into an agreement with the Department of Revenue for payment of all taxes due and is currently in compliance with that agreement.

7) AUTHORIZATION & SIGNATURE:

I certify that I am authorized to execute this Affidavit of Compliance on behalf of the Contractor set forth on the Proposal, that I have personal knowledge of all the information set forth herein and that all statements, representations, that the Proposal is genuine and not collusive, and information provided in or with this Affidavit are true and accurate. The undersigned, having become familiar with the Project specified, proposes to provide and furnish all of the labor, materials, necessary tools, expendable equipment and all utility and transportation services necessary to perform and complete in a workmanlike manner all of the work required for the Project.

ACKNOWLEDGED AND AGREED TO:



Signature of Authorized Officer

Patrick Murnighan

Name of Authorized Officer

President

Title

7/28/2016

Date

Subscribed and Sworn To
Before Me This 28th Day
of July, 2016



Notary Public Signature

(NOTARY SEAL)





CERTIFICATE OF LIABILITY INSURANCE

DATE (MM/DD/YYYY)

5/24/2016

THIS CERTIFICATE IS ISSUED AS A MATTER OF INFORMATION ONLY AND CONFERS NO RIGHTS UPON THE CERTIFICATE HOLDER. THIS CERTIFICATE DOES NOT AFFIRMATIVELY OR NEGATIVELY AMEND, EXTEND OR ALTER THE COVERAGE AFFORDED BY THE POLICIES BELOW. THIS CERTIFICATE OF INSURANCE DOES NOT CONSTITUTE A CONTRACT BETWEEN THE ISSUING INSURER(S), AUTHORIZED REPRESENTATIVE OR PRODUCER, AND THE CERTIFICATE HOLDER.

IMPORTANT: If the certificate holder is an **ADDITIONAL INSURED**, the policy(ies) must be endorsed. If **SUBROGATION IS WAIVED**, subject to the terms and conditions of the policy, certain policies may require an endorsement. A statement on this certificate does not confer rights to the certificate holder in lieu of such endorsement(s).

PRODUCER thorntonpowell 5550 West 147th St. Oak Forest IL 60452	CONTACT NAME: Jennifer Rehfeld PHONE (A/C, No, Ext): (708) 597-2800 FAX (A/C, No): (708) 597-2945 E-MAIL ADDRESS: 708.752.8228																					
INSURED Builders United Sales Co 713 Briarcliff Drive Minooka IL 60447	<table border="1"><thead><tr><th colspan="2">INSURER(S) AFFORDING COVERAGE</th><th>NAIC #</th></tr></thead><tbody><tr><td>INSURER A:</td><td>Employers Mutual Ins. Co.</td><td></td></tr><tr><td>INSURER B:</td><td></td><td></td></tr><tr><td>INSURER C:</td><td></td><td></td></tr><tr><td>INSURER D:</td><td></td><td></td></tr><tr><td>INSURER E:</td><td></td><td></td></tr><tr><td>INSURER F:</td><td></td><td></td></tr></tbody></table>	INSURER(S) AFFORDING COVERAGE		NAIC #	INSURER A:	Employers Mutual Ins. Co.		INSURER B:			INSURER C:			INSURER D:			INSURER E:			INSURER F:		
INSURER(S) AFFORDING COVERAGE		NAIC #																				
INSURER A:	Employers Mutual Ins. Co.																					
INSURER B:																						
INSURER C:																						
INSURER D:																						
INSURER E:																						
INSURER F:																						

COVERAGES**CERTIFICATE NUMBER:** CL162304498**REVISION NUMBER:**

THIS IS TO CERTIFY THAT THE POLICIES OF INSURANCE LISTED BELOW HAVE BEEN ISSUED TO THE INSURED NAMED ABOVE FOR THE POLICY PERIOD INDICATED. NOTWITHSTANDING ANY REQUIREMENT, TERM OR CONDITION OF ANY CONTRACT OR OTHER DOCUMENT WITH RESPECT TO WHICH THIS CERTIFICATE MAY BE ISSUED OR MAY PERTAIN, THE INSURANCE AFFORDED BY THE POLICIES DESCRIBED HEREIN IS SUBJECT TO ALL THE TERMS, EXCLUSIONS AND CONDITIONS OF SUCH POLICIES. LIMITS SHOWN MAY HAVE BEEN REDUCED BY PAID CLAIMS.

INSR LTR	TYPE OF INSURANCE	ADDL INSD	SUBR WVD	POLICY NUMBER	POLICY EFF (MM/DD/YYYY)	POLICY EXP (MM/DD/YYYY)	LIMITS														
A	☒ COMMERCIAL GENERAL LIABILITY ☐ CLAIMS-MADE ☒ OCCUR GEN'L AGGREGATE LIMIT APPLIES PER: ☐ POLICY ☒ PROJECT ☐ LOC OTHER:			3E85240	2/25/2016	2/25/2017	<table border="1"><tr><td>EACH OCCURRENCE</td><td>\$ 1,000,000</td></tr><tr><td>DAMAGE TO RENTED PREMISES (Ea occurrence)</td><td>\$ 100,000</td></tr><tr><td>MED EXP (Any one person)</td><td>\$ 5,000</td></tr><tr><td>PERSONAL & ADV INJURY</td><td>\$ 1,000,000</td></tr><tr><td>GENERAL AGGREGATE</td><td>\$ 2,000,000</td></tr><tr><td>PRODUCTS - COMP/OP AGG</td><td>\$ 2,000,000</td></tr><tr><td></td><td>\$</td></tr></table>	EACH OCCURRENCE	\$ 1,000,000	DAMAGE TO RENTED PREMISES (Ea occurrence)	\$ 100,000	MED EXP (Any one person)	\$ 5,000	PERSONAL & ADV INJURY	\$ 1,000,000	GENERAL AGGREGATE	\$ 2,000,000	PRODUCTS - COMP/OP AGG	\$ 2,000,000		\$
EACH OCCURRENCE	\$ 1,000,000																				
DAMAGE TO RENTED PREMISES (Ea occurrence)	\$ 100,000																				
MED EXP (Any one person)	\$ 5,000																				
PERSONAL & ADV INJURY	\$ 1,000,000																				
GENERAL AGGREGATE	\$ 2,000,000																				
PRODUCTS - COMP/OP AGG	\$ 2,000,000																				
	\$																				
A	AUTOMOBILE LIABILITY ☐ ANY AUTO ☐ ALL OWNED AUTOS ☒ HIRED AUTOS ☐ SCHEDULED AUTOS ☒ NON-OWNED AUTOS			3E85240	2/25/2016	2/25/2017	<table border="1"><tr><td>COMBINED SINGLE LIMIT (Ea accident)</td><td>\$ 1,000,000</td></tr><tr><td>BODILY INJURY (Per person)</td><td>\$</td></tr><tr><td>BODILY INJURY (Per accident)</td><td>\$</td></tr><tr><td>PROPERTY DAMAGE (Per accident)</td><td>\$</td></tr><tr><td></td><td>\$</td></tr></table>	COMBINED SINGLE LIMIT (Ea accident)	\$ 1,000,000	BODILY INJURY (Per person)	\$	BODILY INJURY (Per accident)	\$	PROPERTY DAMAGE (Per accident)	\$		\$				
COMBINED SINGLE LIMIT (Ea accident)	\$ 1,000,000																				
BODILY INJURY (Per person)	\$																				
BODILY INJURY (Per accident)	\$																				
PROPERTY DAMAGE (Per accident)	\$																				
	\$																				
A	☒ UMBRELLA LIAB ☐ EXCESS LIAB DED ☐ RETENTION \$			3J85240	2/25/2016	2/25/2017	<table border="1"><tr><td>EACH OCCURRENCE</td><td>\$ 5,000,000</td></tr><tr><td>AGGREGATE</td><td>\$ 5,000,000</td></tr><tr><td></td><td>\$</td></tr></table>	EACH OCCURRENCE	\$ 5,000,000	AGGREGATE	\$ 5,000,000		\$								
EACH OCCURRENCE	\$ 5,000,000																				
AGGREGATE	\$ 5,000,000																				
	\$																				
A	WORKERS COMPENSATION AND EMPLOYERS' LIABILITY ANY PROPRIETOR/PARTNER/EXECUTIVE OFFICER/MEMBER EXCLUDED? (Mandatory in NH) If yes, describe under DESCRIPTION OF OPERATIONS below	Y/N ☒ N	N/A	3H85240	2/25/2016	2/25/2017	<table border="1"><tr><td>PER STATUTE</td><td>OTH-ER</td></tr><tr><td>E.L. EACH ACCIDENT</td><td>\$ 1,000,000</td></tr><tr><td>E.L. DISEASE - EA EMPLOYEE</td><td>\$ 1,000,000</td></tr><tr><td>E.L. DISEASE - POLICY LIMIT</td><td>\$ 1,000,000</td></tr></table>	PER STATUTE	OTH-ER	E.L. EACH ACCIDENT	\$ 1,000,000	E.L. DISEASE - EA EMPLOYEE	\$ 1,000,000	E.L. DISEASE - POLICY LIMIT	\$ 1,000,000						
PER STATUTE	OTH-ER																				
E.L. EACH ACCIDENT	\$ 1,000,000																				
E.L. DISEASE - EA EMPLOYEE	\$ 1,000,000																				
E.L. DISEASE - POLICY LIMIT	\$ 1,000,000																				

DESCRIPTION OF OPERATIONS / LOCATIONS / VEHICLES (ACORD 101, Additional Remarks Schedule, may be attached if more space is required)

The Village of Orland Park, and their respective officers, trustees, directors, employees and agents as Additional Insureds on a primary/non-contributory basis with respect to all claims arising out of operations by or on behalf of the named insured per written contract

Waiver of Subrogation in favor of the Additional Insureds in regards to General Liability and Workers Compensation

CERTIFICATE HOLDER

(708) 403-6215

Village of Orland Park
14700 Ravinia Ave.
Orland Park, IL 60462


CANCELLATION

SHOULD ANY OF THE ABOVE DESCRIBED POLICIES BE CANCELLED BEFORE THE EXPIRATION DATE THEREOF, NOTICE WILL BE DELIVERED IN ACCORDANCE WITH THE POLICY PROVISIONS.

AUTHORIZED REPRESENTATIVE

John Thornton/MALIG

© 1988-2014 ACORD CORPORATION. All rights reserved.


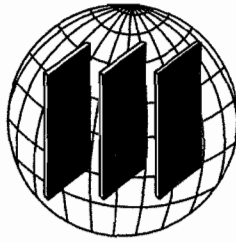


MODERCO







Signature 8600

General description:

- Individual panel system
- STC of 43, 47, 49, 52, 53 or 55
- Clear anodized aluminum protective panel trims (trimless optional)
- 25mm (1") fixed top sweeps
- 50mm (2") automatic bottom seals
- 13mm (1/2") gypsum board or 24ga minimum steel faces
- Clear anodized aluminum #33 track and W-shaped soffits
- Pair of vertical axle dual wheel maintenance-free trolleys, each made from all steel precision ground bearings with glass-reinforced self-lubricating nylon tires
- Maximum height: 6170 mm (20'-3") to underside of track

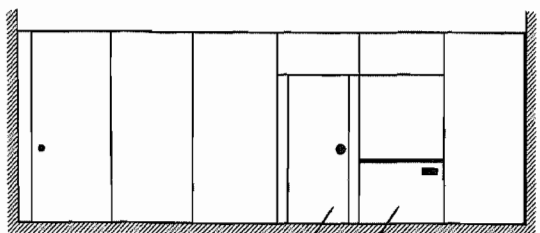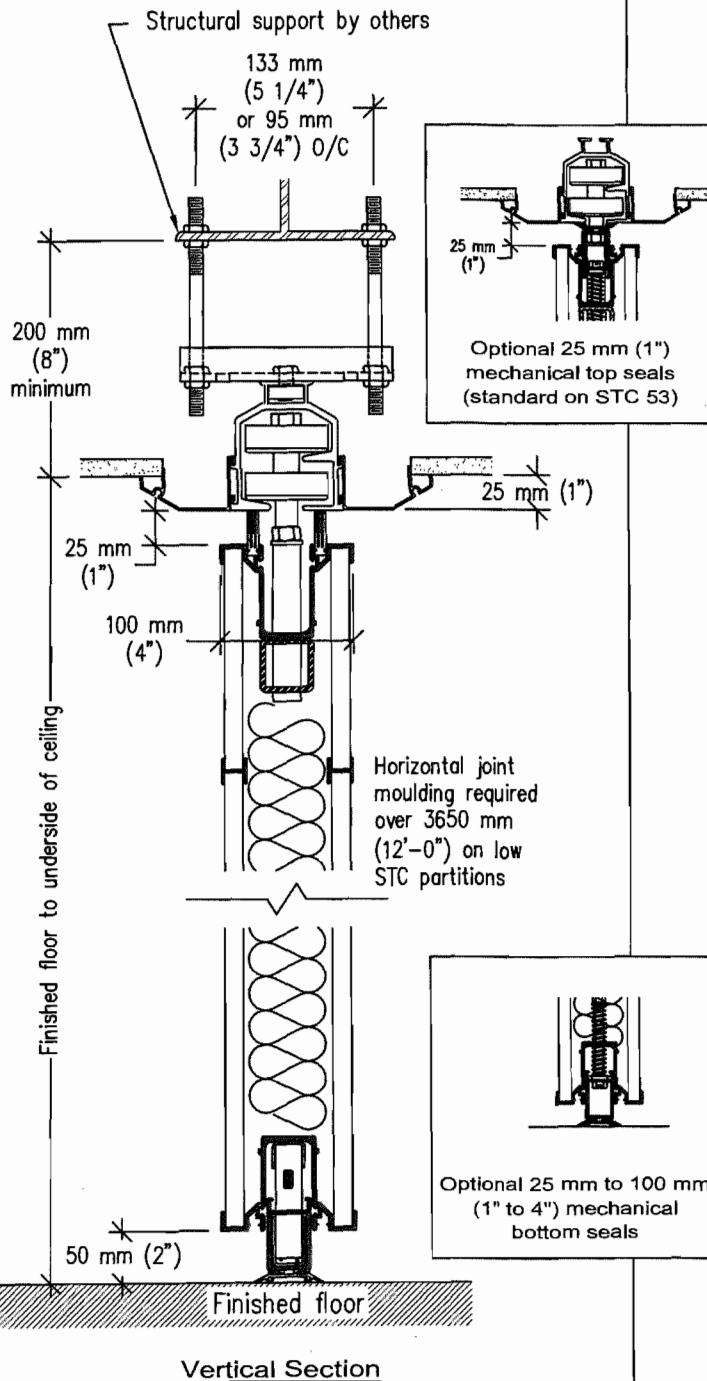

Elevation

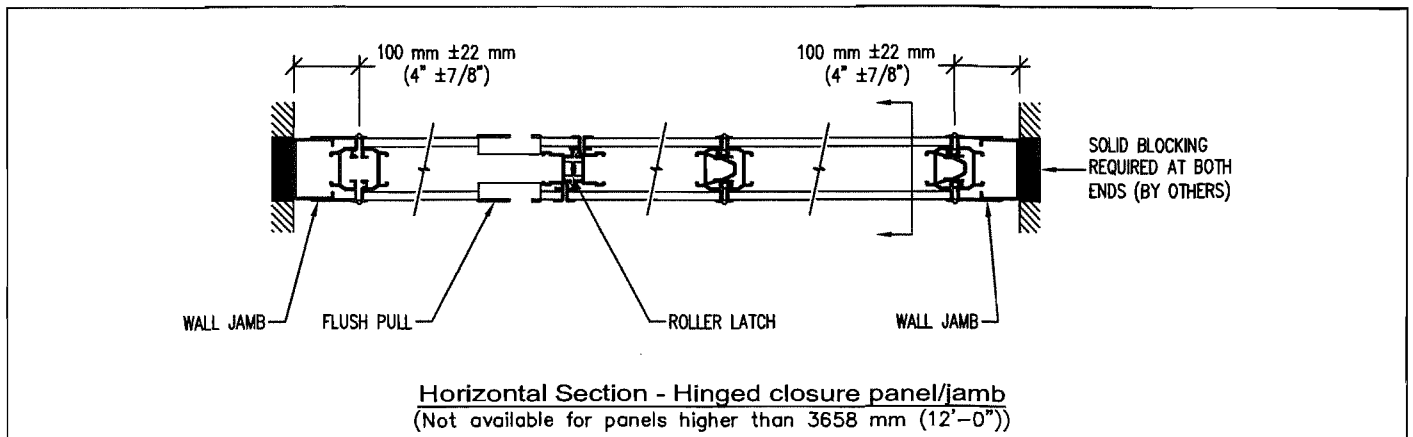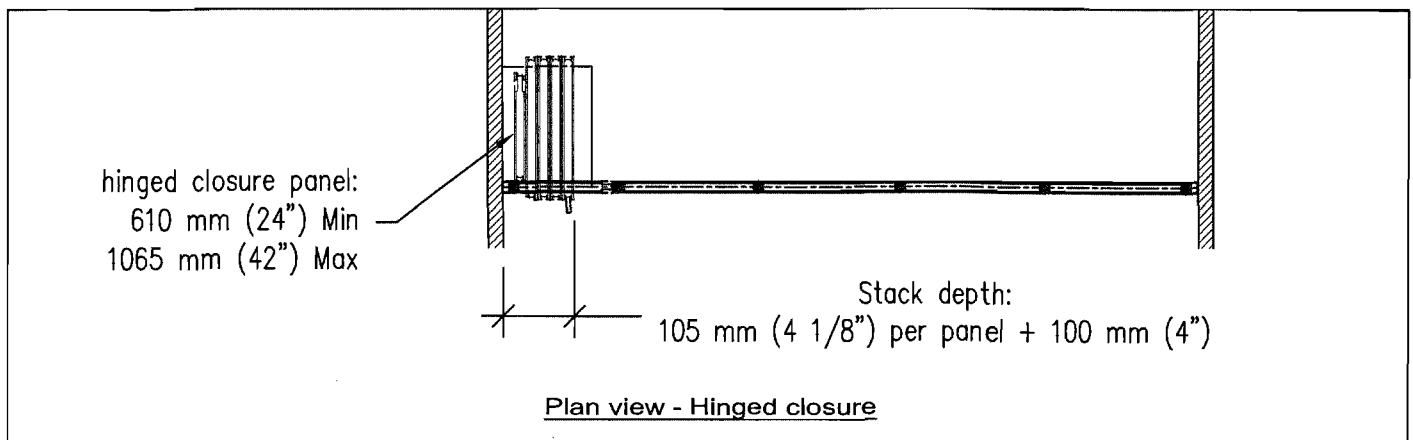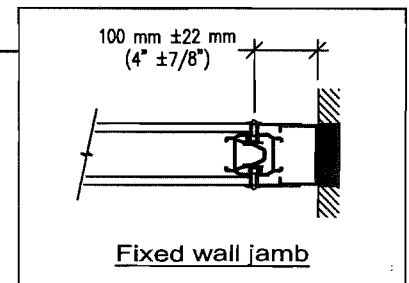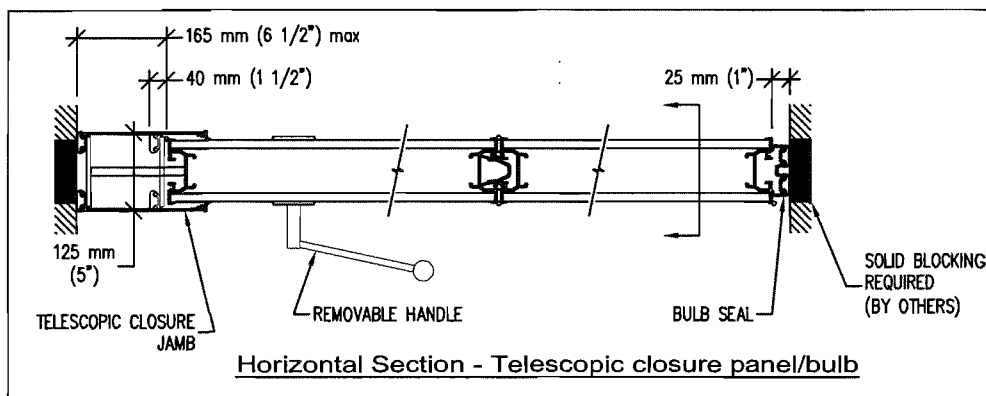
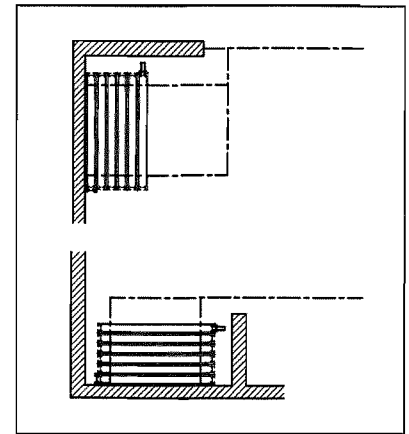
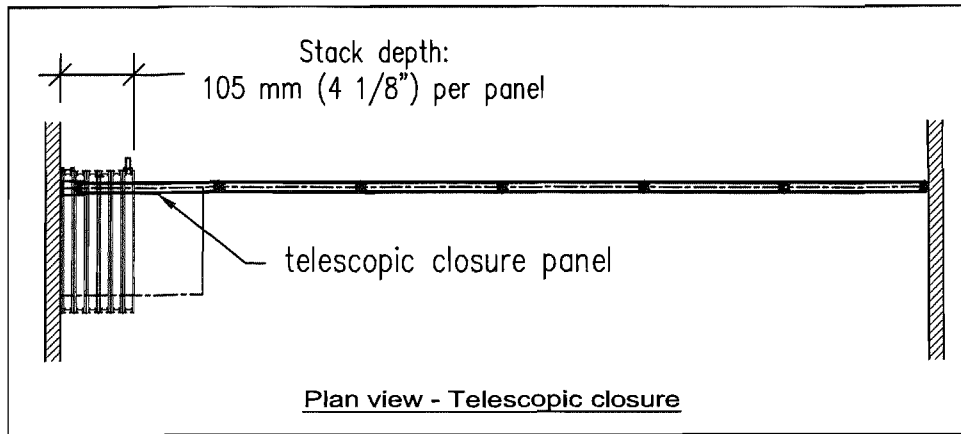


Signature 8000 MODEL: 8600
INDIVIDUAL PANELS

ROOM No.:
TRACK SYSTEM: #33 WITH "W" TRIM
TRACK FINISH: CLEAR ANODIZED
PANEL FRAME FINISH: CLEAR ANODIZED
CLOSURE METHOD: TELESCOPIC
PANEL TRIM: PROTECTIVE
STC: 49
PANEL WEIGHT: 7.5 lbs/sqft
TOP SEALS: 1" FIXED
BOTTOM SEALS: 2" RETRACTABLE
PANEL SKIN: PARTICLE BOARD
PANEL SKIN FINISH: STD PLASTIC LAMINATE
COLOR: T.B.D.

OPTIONS (INCLUDED):

SEE DRAWING 2 OF 2 FOR PLAN VIEW.
SEE DRAWING 2 OF 2 FOR HANGER BRACKETS LAYOUT.

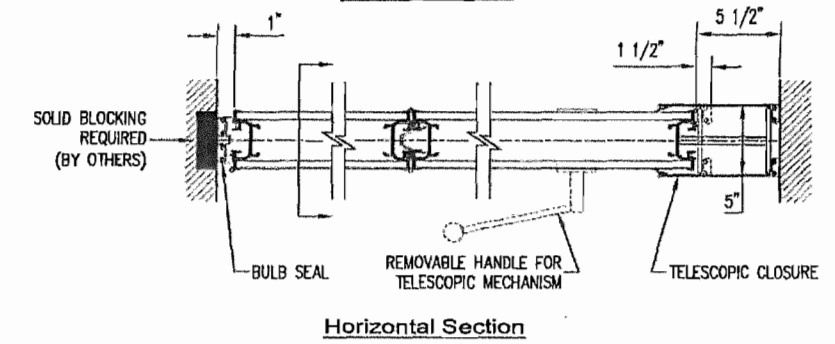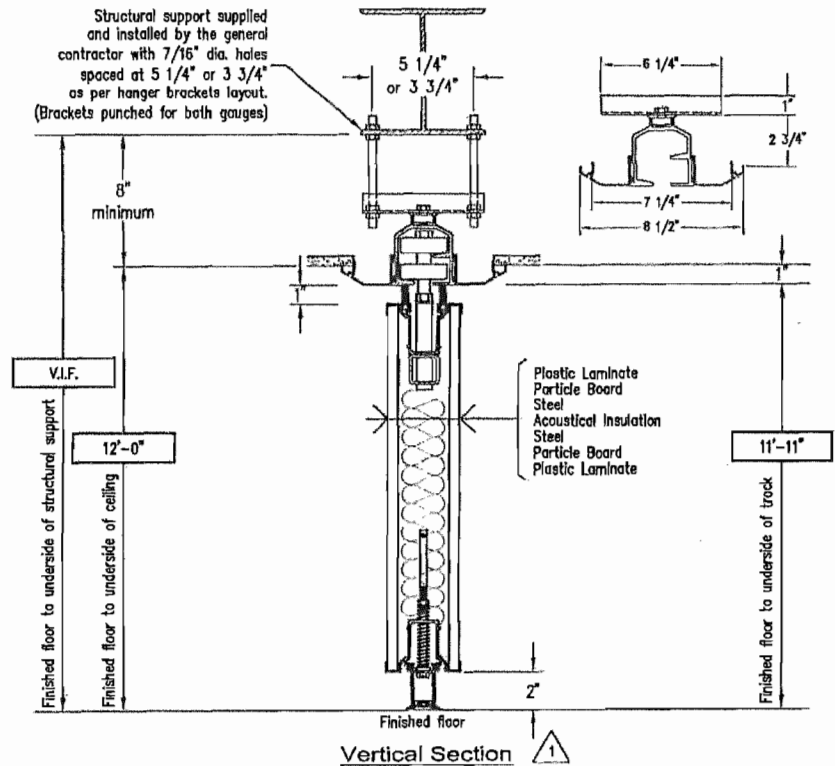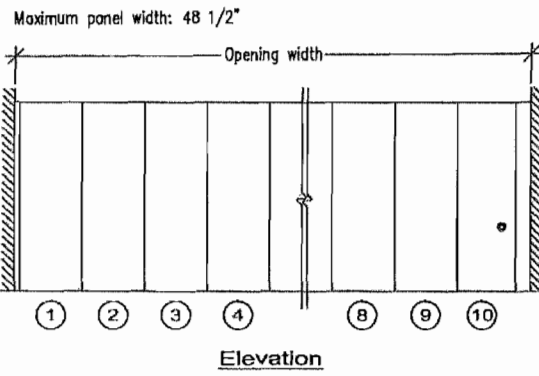

GENERAL NOTES:

1. In order to be able to operate the folding partition in the best possible manner, general contractor will make sure that the variation in floor levels, along the center line of the partition will not exceed $\pm 1/8"$ per 10'-0" and 30" on each side of the partition center line. The maximum allowable variation from one end of the opening to the other will not exceed 5/8" for 1" retractable bottom seals; 1" for 2" retractable bottom seals; 1 1/2" for 2 1/2" retractable bottom seals; 3" for 4" retractable bottom seals; 1 1/2" for 2" automatic seals.
2. No obstruction shall be left within 30" on both sides of installation center line of ceiling, floor and walls.
3. Manufacturer recommends that all hanger rods be accessible for future adjustments.
4. Sway bracing of the hanger rods required if the distance from the underside of the track to the structural support exceeds 36" (by General contractor).
5. General contractor shall provide solid blocking at both ends of folding partition.
6. When applicable, and unless otherwise specified, outside faces of pocket door will be the same finish as the panels and inside faces of pocket doors will be a standard vinyl finish.
7. Surrounding building elements to be designed and built as per ASTM E-557.
8. VERIFY ALL DIMENSIONS IN FIELD.

1	REVISED AS PER P.M.	16-05-10	ks
No.	REVISION	Date	Initial



www.moderco.com

JOB NAME : VILLAGE OF ORLAND PARK SKETCH CIVIC CENTER

JOB LOCATION : ORLAND PARK, IL


ARCHITECT :

GEN. CONTRACTOR :

DISTRIBUTOR : BUILDERS UNITED SALES COMPANY


DRAWN BY : MO	TRACK PRODUCTION No. : T01
DATE : 16-05-05	PANELS PRODUCTION No. : P01
SCALE : N.T.S.	WALL No. : 1

JOB No. : Proposal PAGE : 1 OF 2 REV : 1

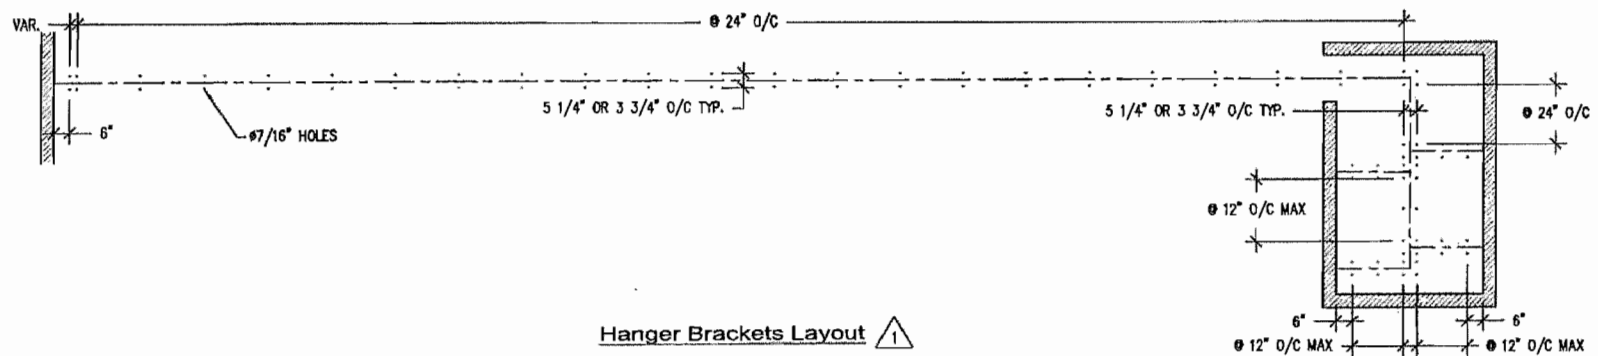

				JOB NAME : VILLAGE OF ORLAND PARK SKETCH CIVIC CENTER	
				JOB LOCATION : ORLAND PARK, IL	
				ARCHITECT :	
				GEN. CONTRACTOR :	
				DISTRIBUTOR : BUILDERS UNITED SALES COMPANY	
1	REVISED AS PER P.M.	16-05-10	kg	DRAWN BY : MO	
No.	REVISION	Date		DATE : 16-05-05	REFERENCE
 www.moderco.com				SCALE : N.T.S.	WALL(S) : 1
				JOB No. : Proposal	
				PAGE : 2 OF 2	REV : 1

POCKET OPENING
17" MIN CLEAR

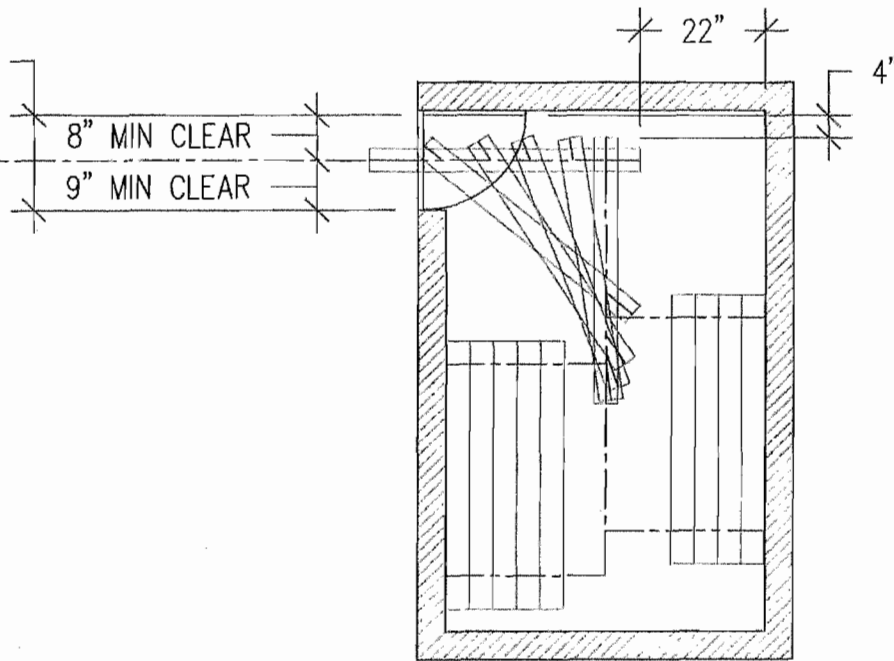

Plan View 

		JOB NAME : VILLAGE OF ORLAND PARK SKETCH CIVIC CENTER	
		JOB LOCATION : ORLAND PARK, IL	
		ARCHITECT :	
		GEN. CONTRACTOR :	
		DISTRIBUTOR : BUILDERS UNITED SALES COMPANY	
1	REVISED AS PER P.M.	16-05-10	kg
No.	REVISION	Date	
 www.moderco.com		DRAWN BY : MO	REFERENCE
		DATE : 16-05-05	WALL(S) : 1
		SCALE : N.T.S.	
JOB No. :		Proposal	PAGE : 1 OF 1 REV : 1