


WEST ELEVATION



NORTH ELEVATION

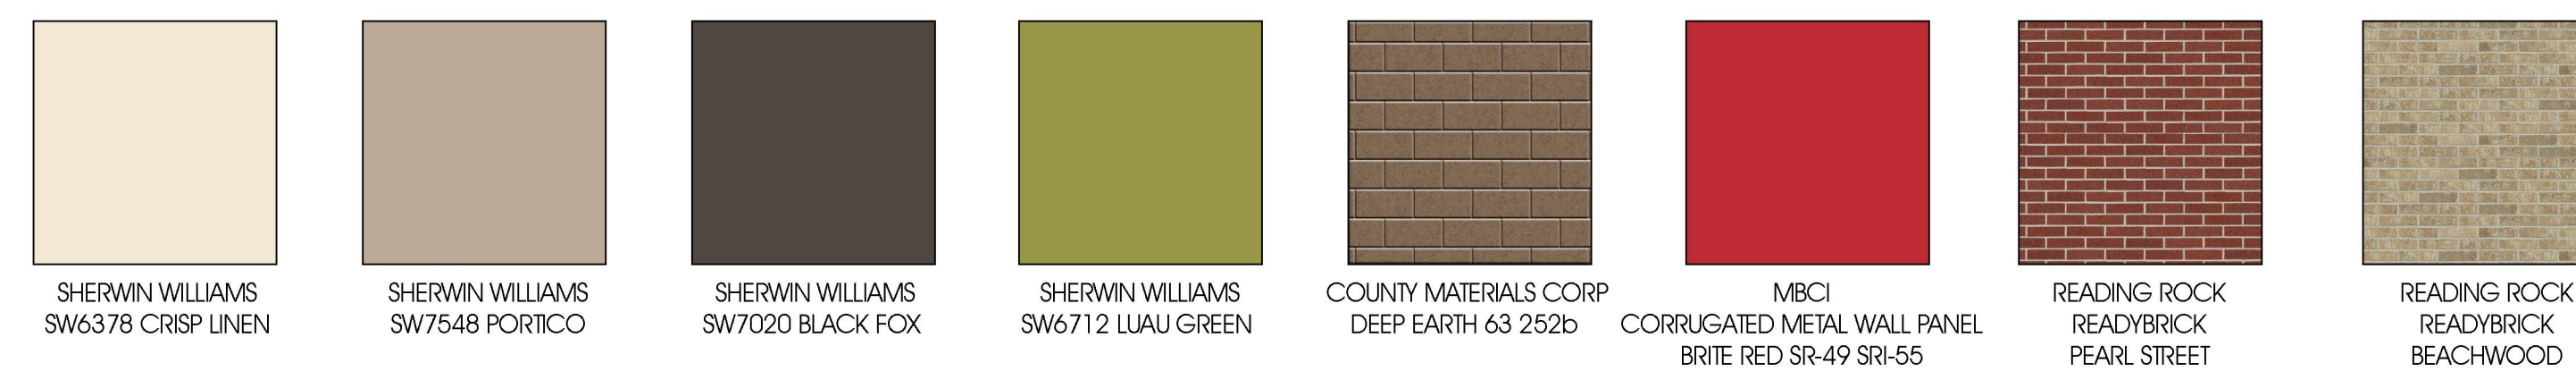

PROPOSED EXTERIOR ELEVATIONS

PDQ
SWC 156TH & LAGRANGE RD
ORLAND PARK, IL



INTERPLAN CT

ARCHITECTURE • ENGINEERING • PROJECT MANAGEMENT • INTERIOR DESIGN

2017.0078 08-22-17