



2 CORNER DETAIL 1/2"=1'-0"

SEE EXTERIOR ELEVATION 1/4" FOR NOTES & MATERIALS

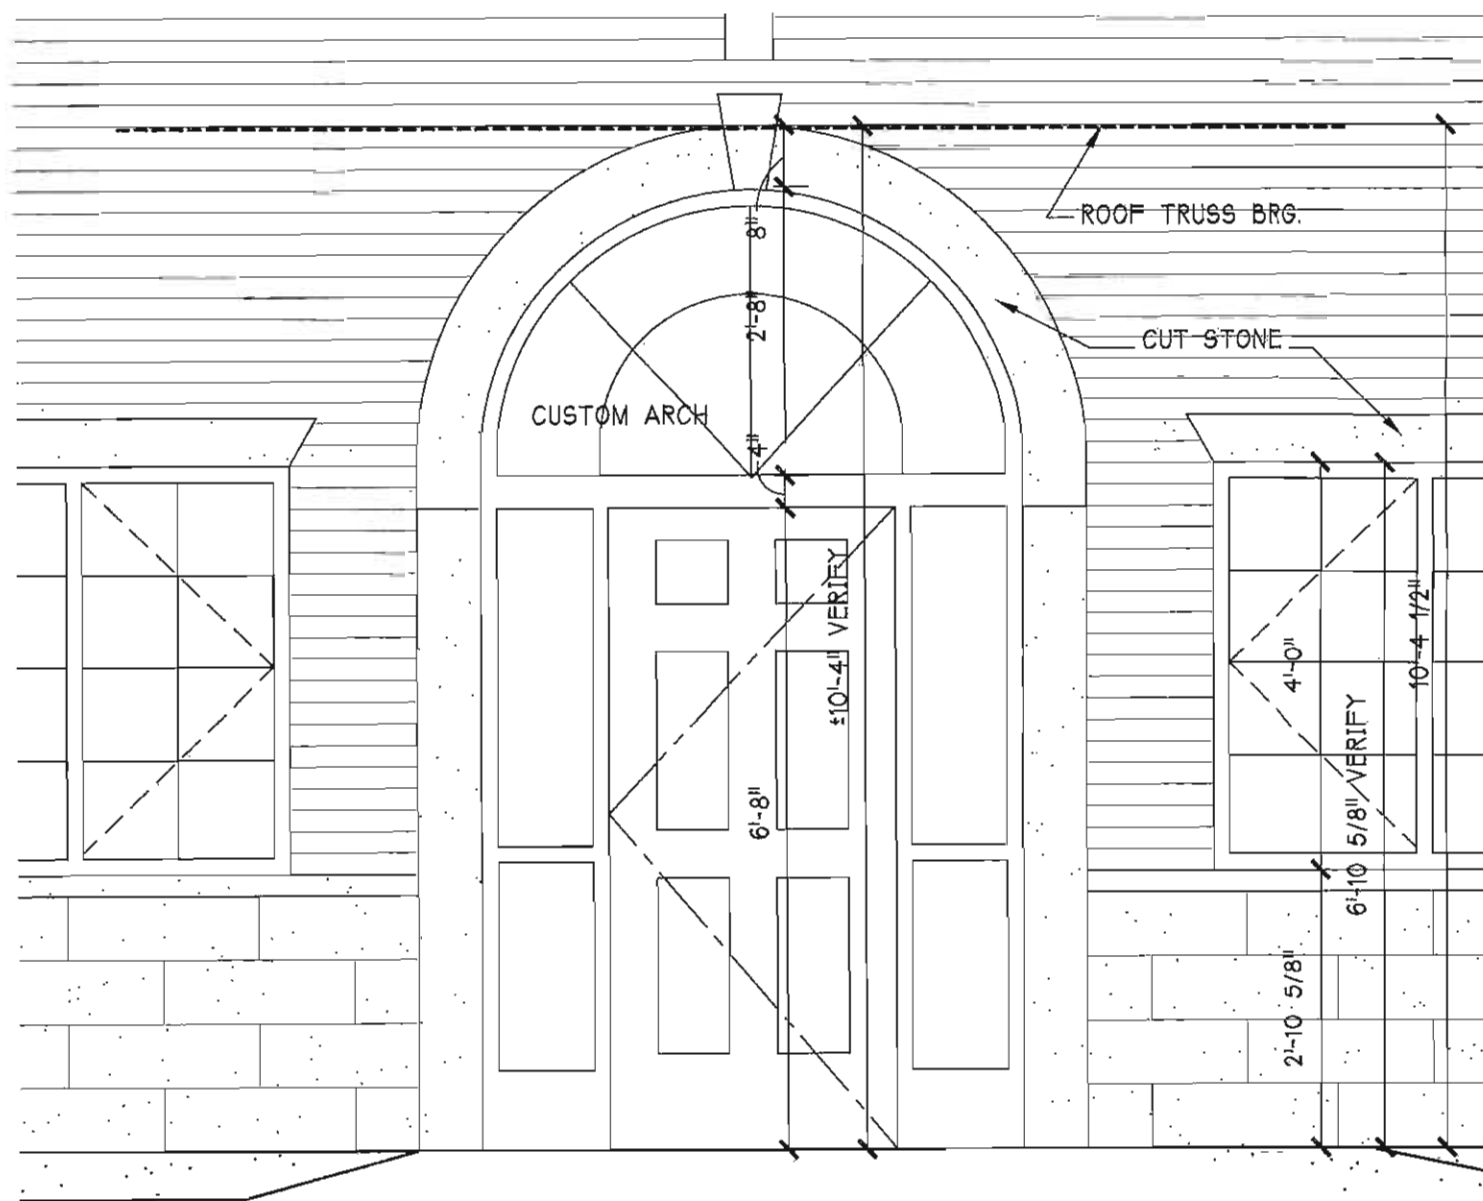

3 ENTRY DETAIL 1/2"=1'-0"


SEE EXTERIOR ELEVATION 1/4" FOR NOTES & MATERIALS

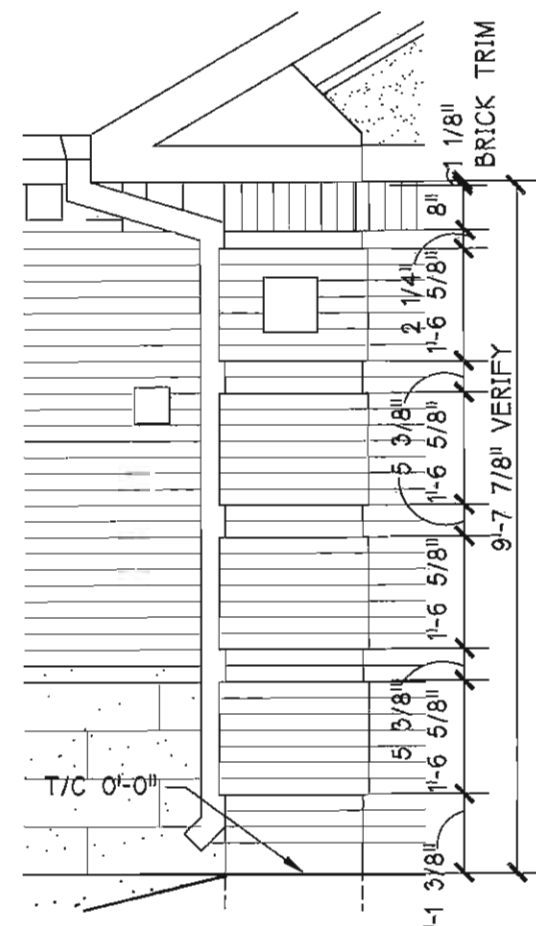

4 ENTRY CANOPY MASONRY COLUMNS 3/8"=1'-0"

5 WINDOW TYPES: ALUMINUM CLAD WOOD


TYPES:
 (A) (2) 2547
 (B) (3) 2547
 (C) (2) 2155
 (D) (3) 2155
SIZES:
 VERIFY WINDOW MASONRY OPENING SIZES WITH WINDOW MANUFACTURER SEE DETAILS 10 & 11/A3 & DETAILS 2/A4

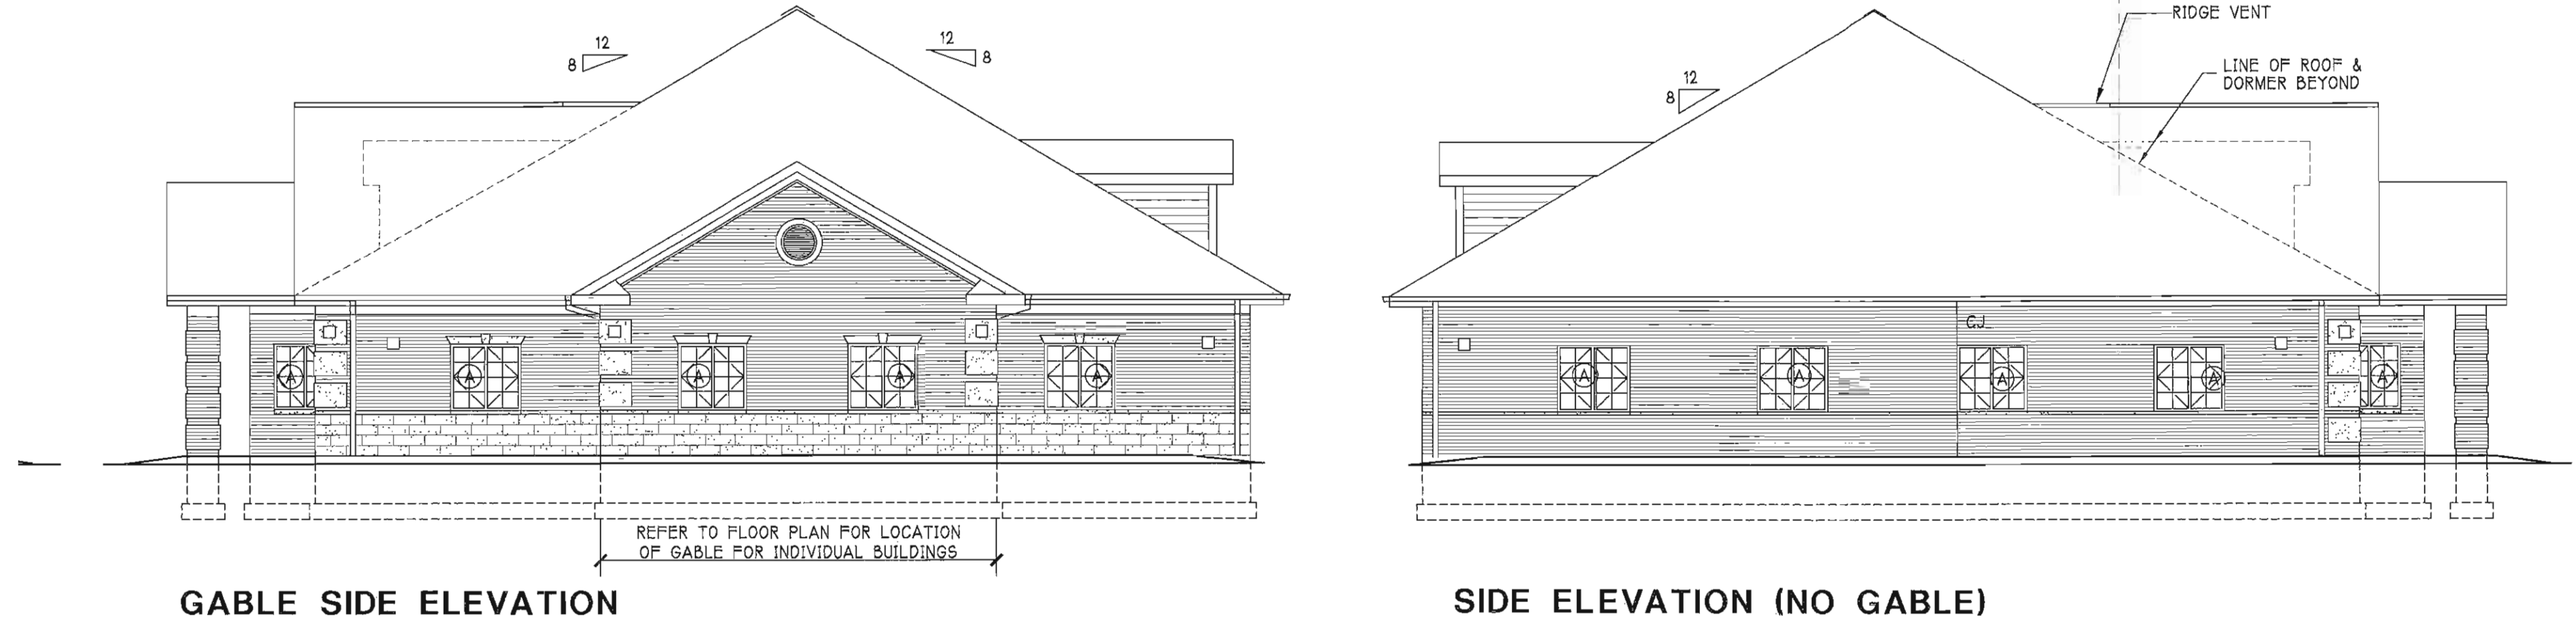


GABLE SIDE ELEVATION

SIDE ELEVATION (NO GABLE)

REFER TO SITE KEY PLAN SHEET A1 FOR BUILDING ORIENTATION AND LOCATION OF GABLE SIDE ELEVATIONS

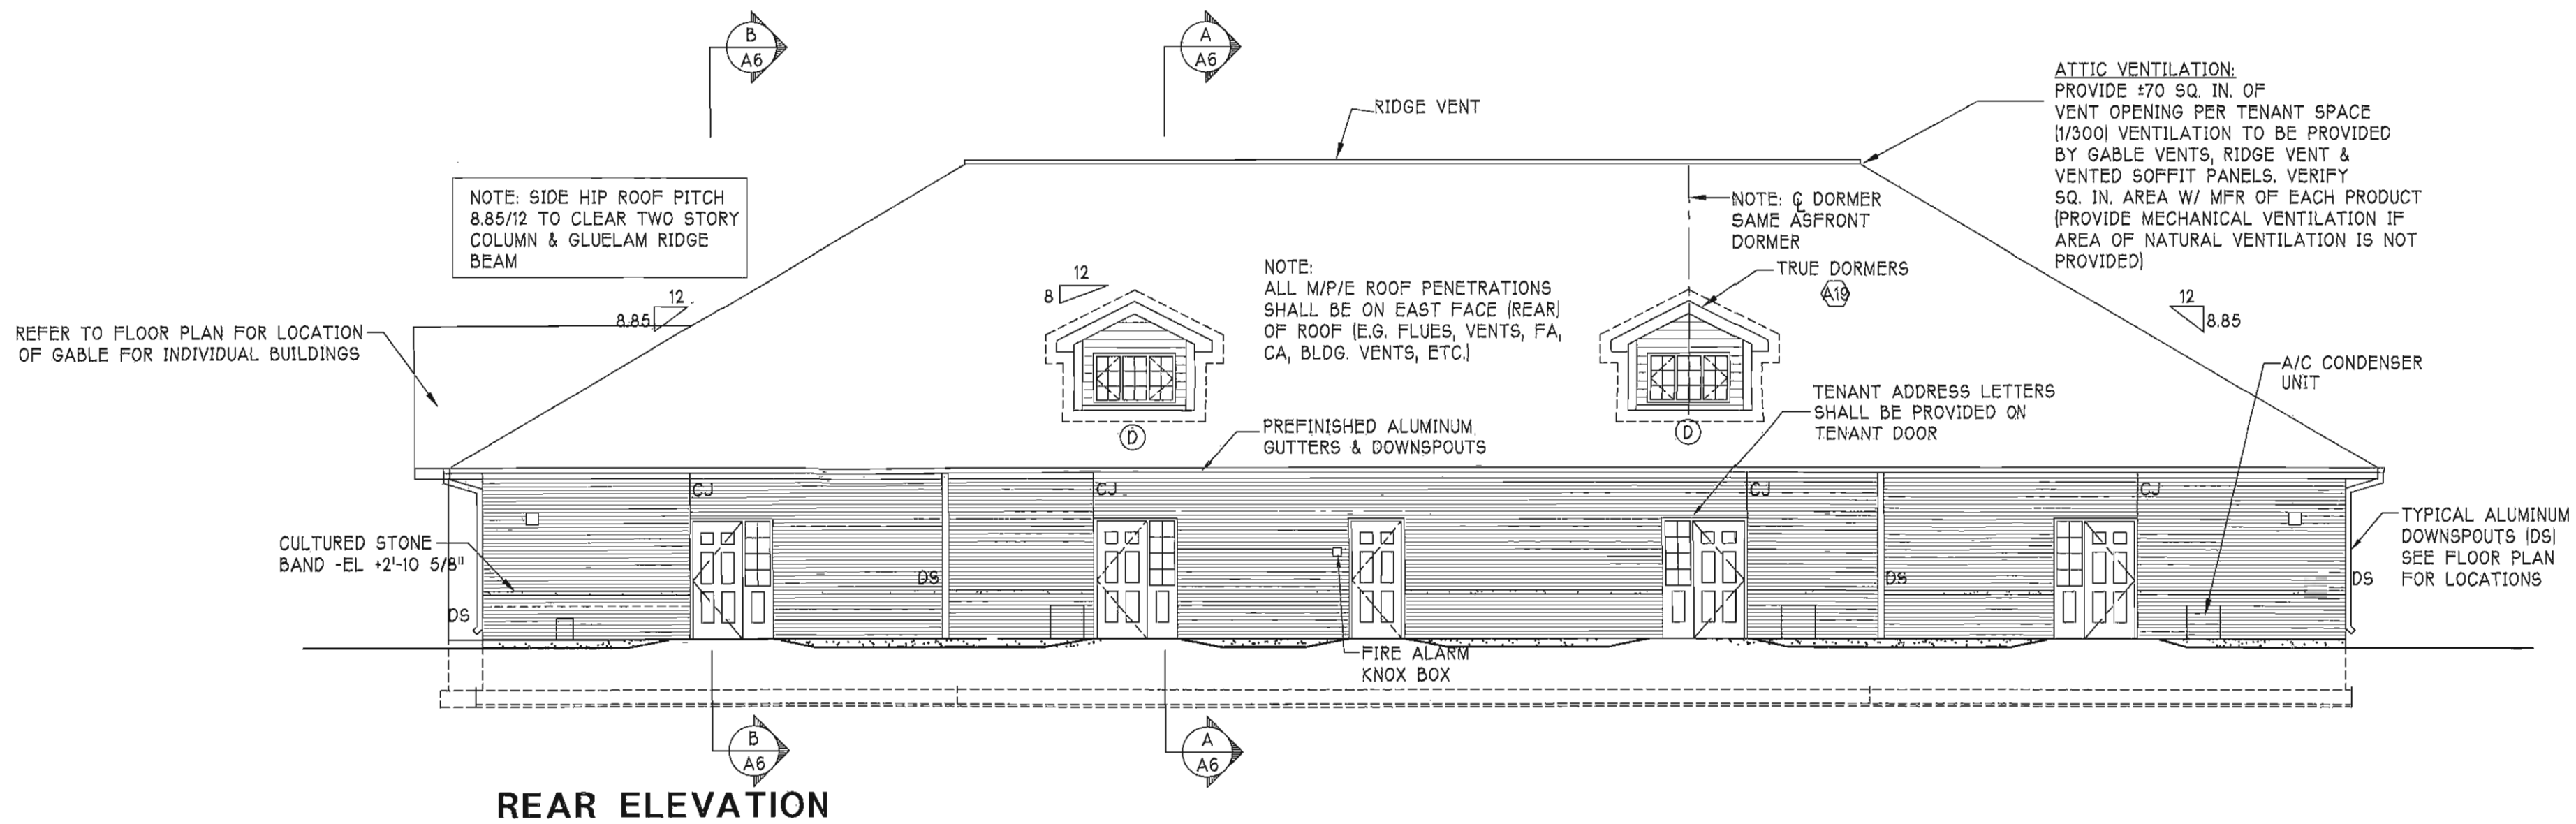

REAR ELEVATION

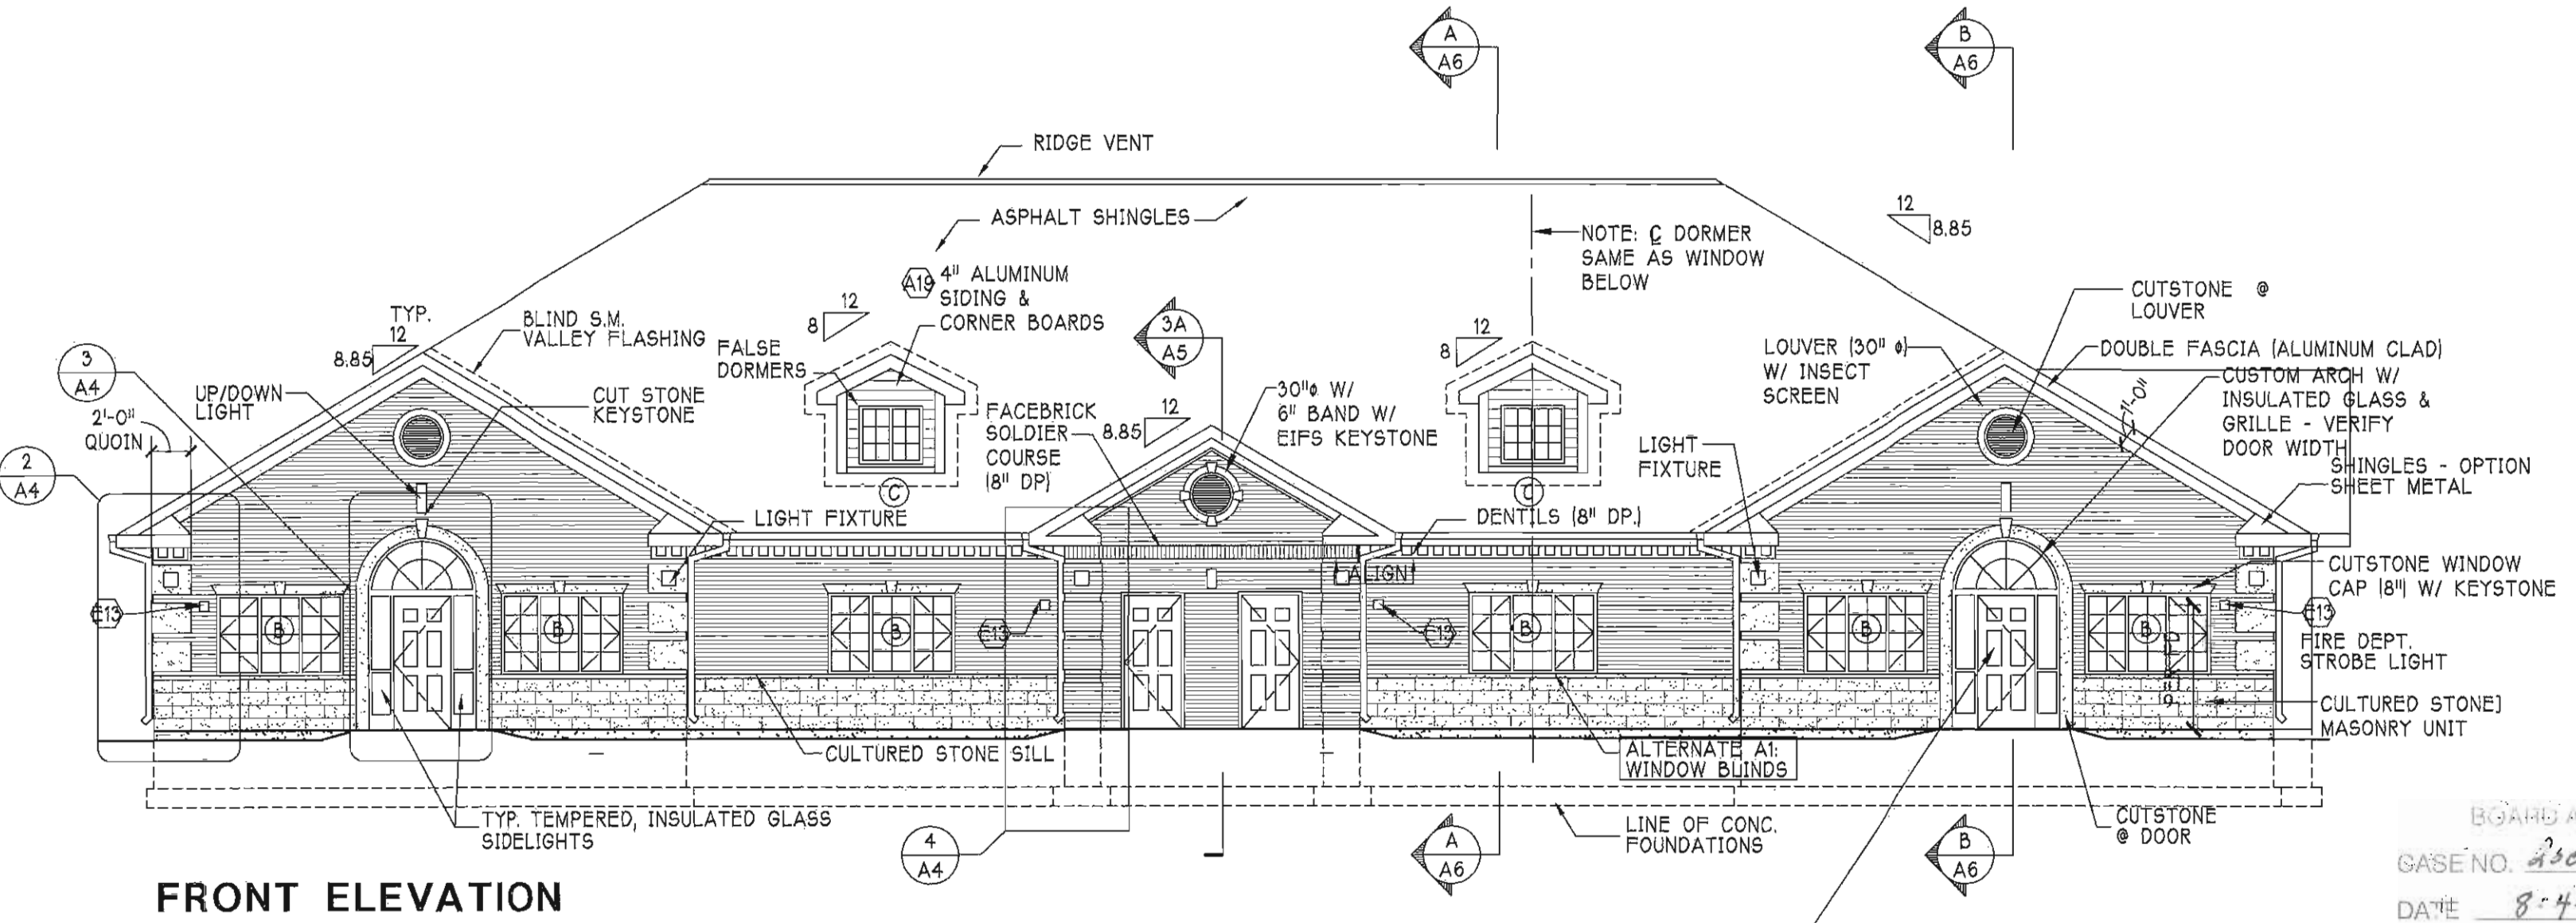

FRONT ELEVATION

1 EXTERIOR ELEVATIONS 1/8" = 1'-0"

FOR WINDOW TYPES (A) - (D) SEE DETAIL 5/A4

BUILDING ADDRESS (BY OWNER): FRONT & REAR DOORS - CONTRASTING COLOR TO BACKGROUND (WHITE IF ON GLASS) 6\"/>

BOARDS APPROVED
 GASE NO. 208-0337
 DATE 8-4-08
 WASHINGTON
 WASHINGTON