



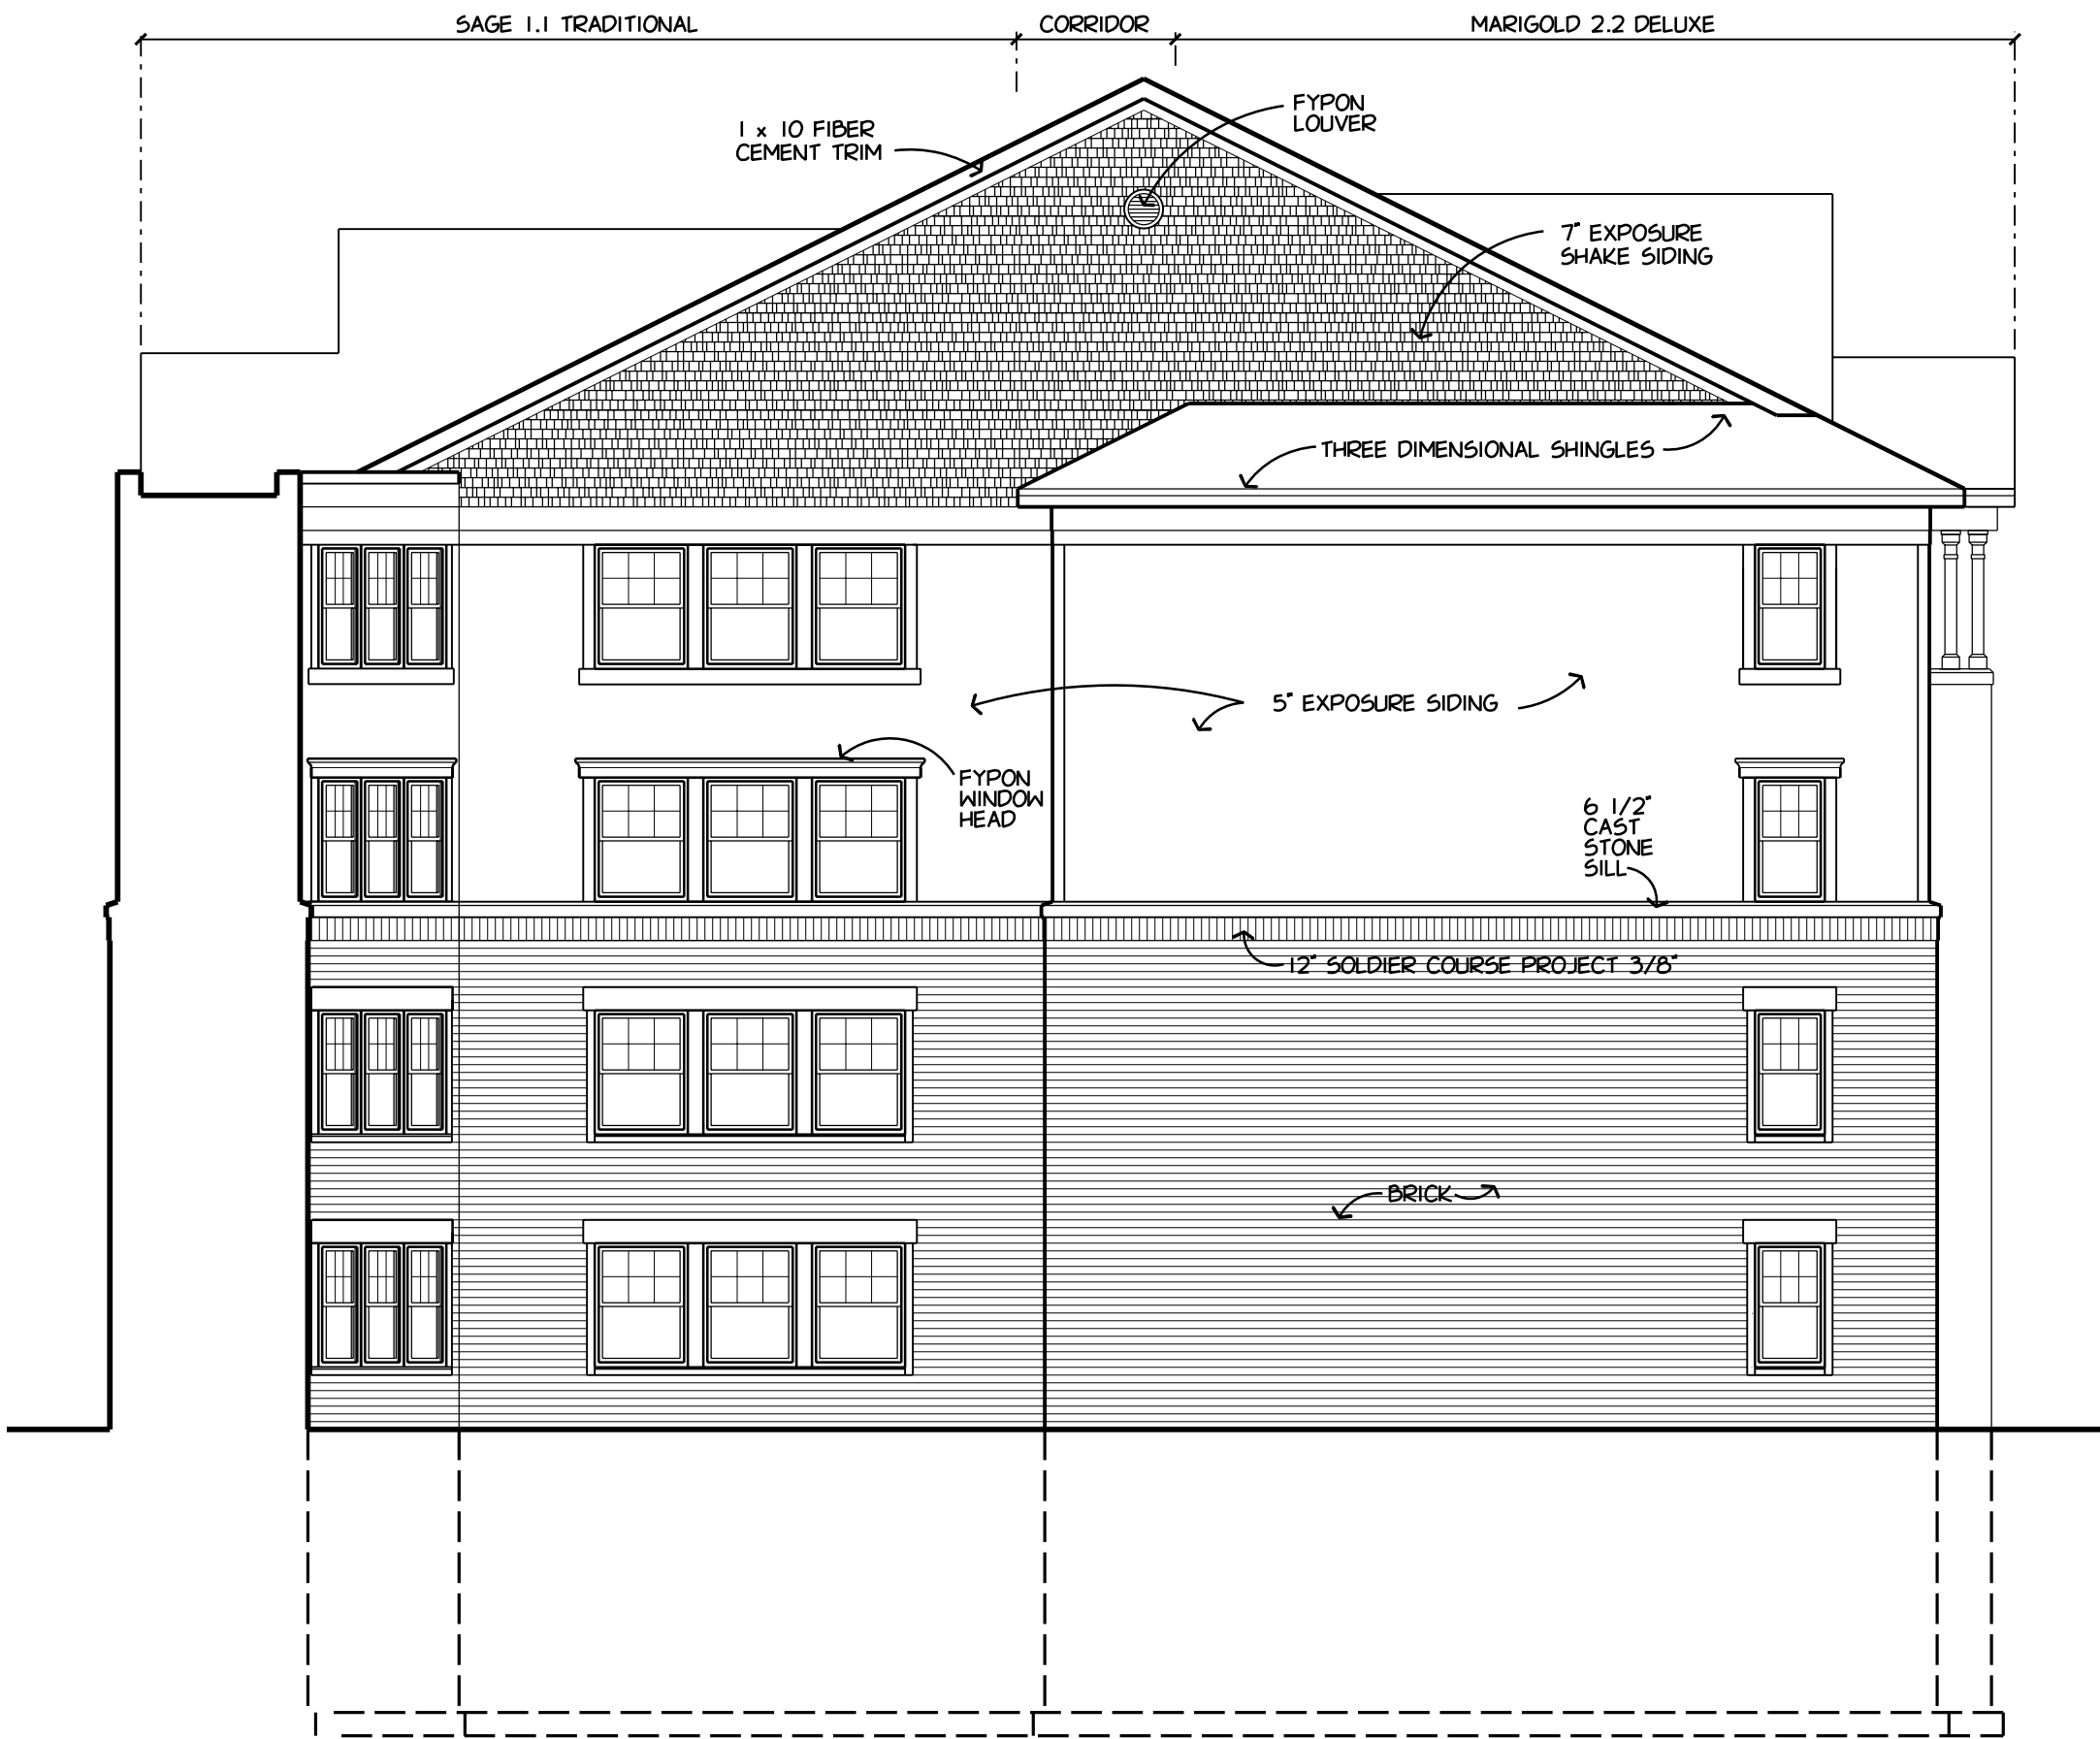

ELEVATION
1/8" = 1'-0"
3
AI 502

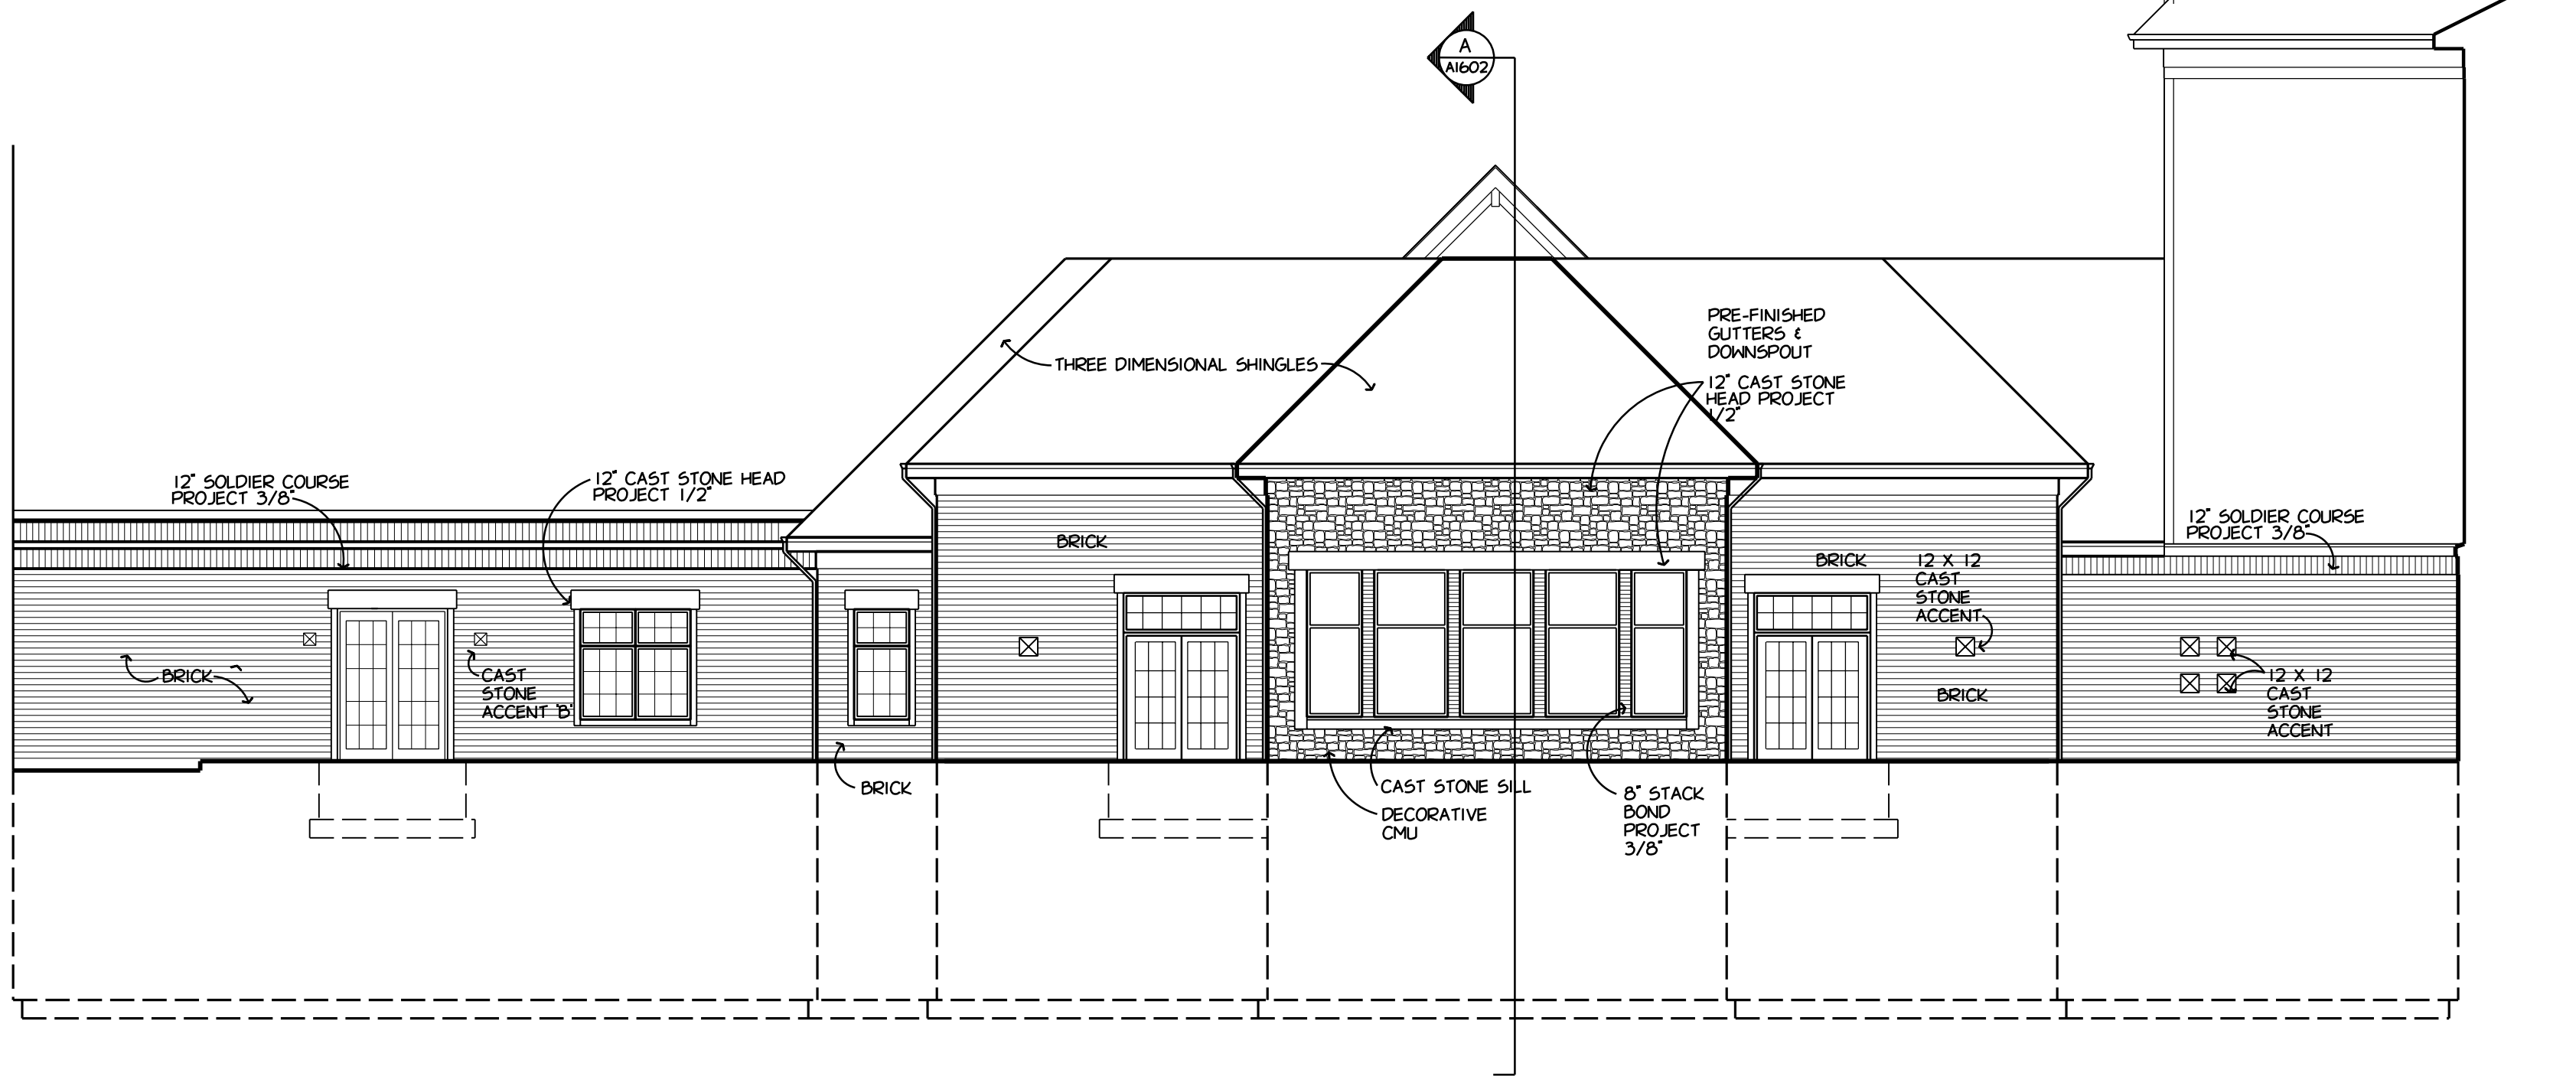

ELEVATION
1/8" = 1'-0"
2
AI 502



ELEVATION
1/8" = 1'-0"
1
AI 502

5' EXPOSURE SIDING	LAP SIDING PER SECTION 07462
7' EXPOSURE SIDING	SHINGLE SIDING PER SECTION 07462

GENERAL NOTES

- PROVIDE SPLASH BLOCKS MADE WITH ROCKS AT ALL DOWNSPOUTS WHICH SPILL ONTO GRADE - MATCH EXISTING.
- 6 1/2" CAST STONE SILL. VERIFY HEIGHT WITH APPROVED WINDOW SHOP DRAWINGS
- ALL FIBER CEMENT TRIM TO BE PRIMED ALL SIDES.
- SEE SHEET AI500 FOR WINDOW SCHEDULE

