


ORLAND PARK
ILLINOIS

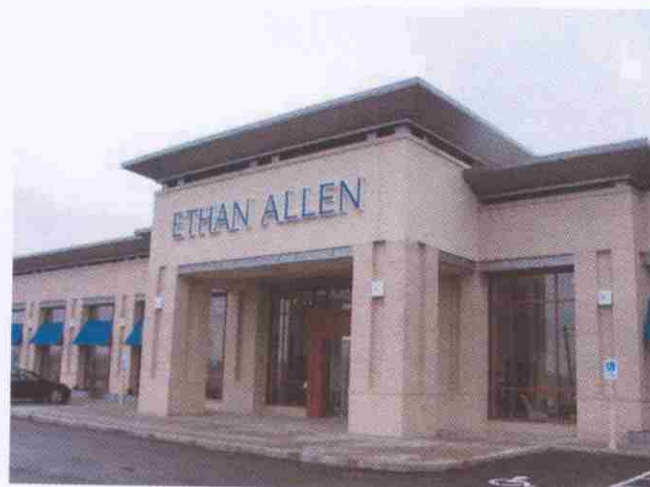


FRONT BUILDING DETAIL



CORNER BUILDING DETAIL



CORNER BUILDING DETAIL

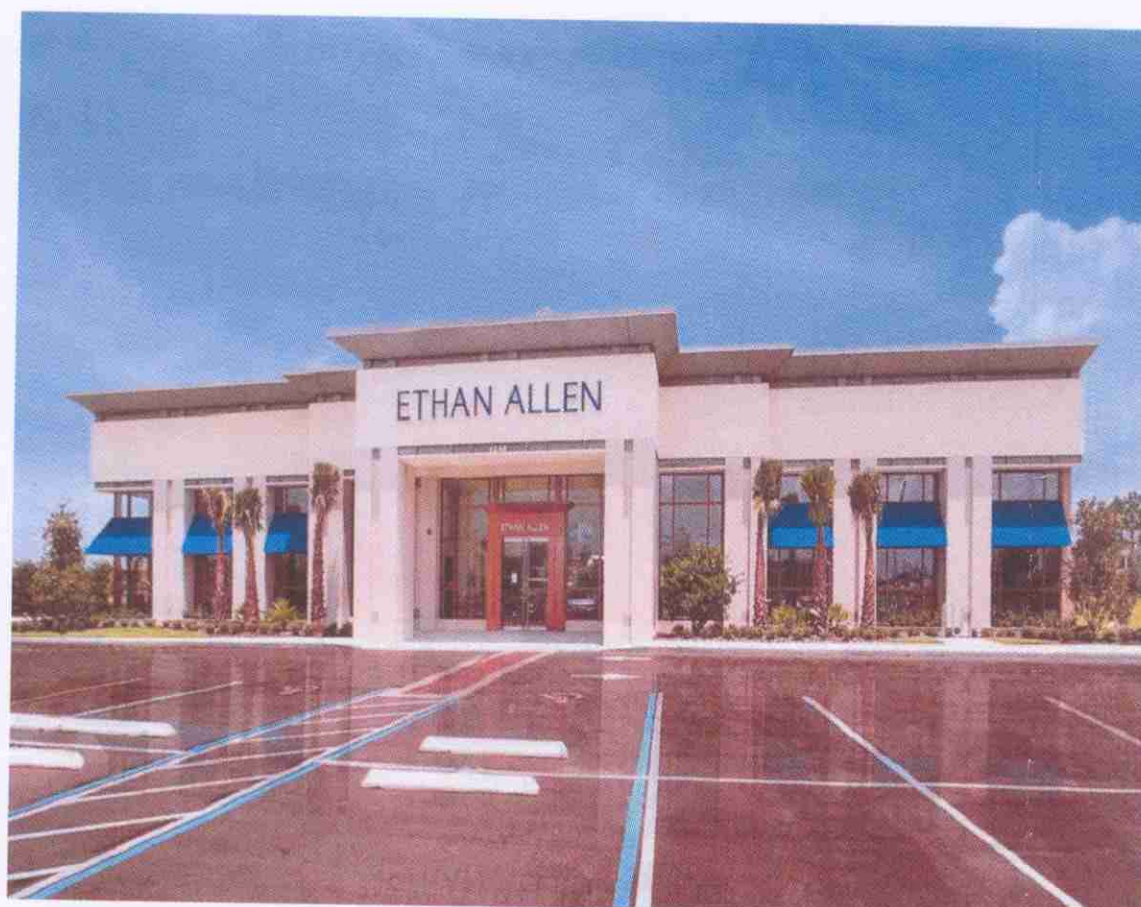

ETHAN ALLEN RENDERING



BACK BUILDING DETAIL

ELEV. RENDERING & BUILDING DETAILS

1" = 20'



ARCHITECTURE
LAND PLANNING
INTERIOR ARCHITECTURE
LANDSCAPE ARCHITECTURE

900 RIDGE ROAD
HOMERIDGE, ILLINOIS 60430
P: 708.799.4400 F: 708.799.4434
WWW.LINDENGROUPINC.COM



ETHAN ALLEN
HOME INTERIORS

LAGESTEE-MULDER
17005 Westview Ave.
South Holland, IL 60473
Phone (708) 333-8338
Fax (708) 333-0080

DRAWN DESCRIPTION

DATE

68-07

PROJECT NUMBER

FILE NUMBER

8-15-07

DATE

jlm

DRAWN BY

FINAL REVIEW

COPYRIGHT - LINDEN GROUP INC.
ALL RIGHTS RESERVED.
ALL DRAWINGS, SPECIFICATIONS, PANEL CONCEPTS, ADVISORIES
AND OTHERS EXPRESSED OR IMPLIED TO BE THE PROPERTY OF
LINDEN GROUP INC. NONE OF THE SAME MAY BE REPRODUCED OR
ANY PART THEREOF FOR ANY PURPOSE WITHOUT THE WRITTEN
AUTHORIZATION OF LINDEN GROUP INC.

CIVIL

SHEET NAME

C3

SHEET

SHEET 3 OF 3