




4 EAST ELEVATION
1/8" = 1' 0"

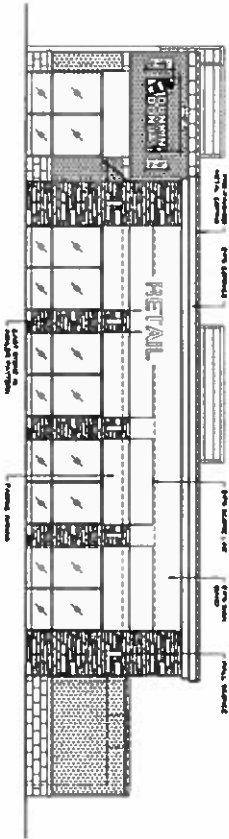

2 SOUTH ELEVATION
1/8" = 1' 0"

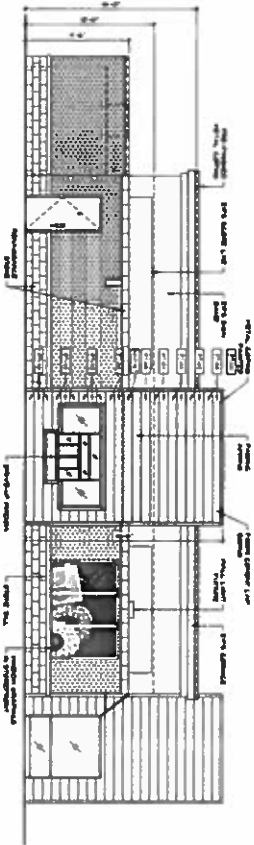

3 NORTH ELEVATION
1/8" = 1' 0"

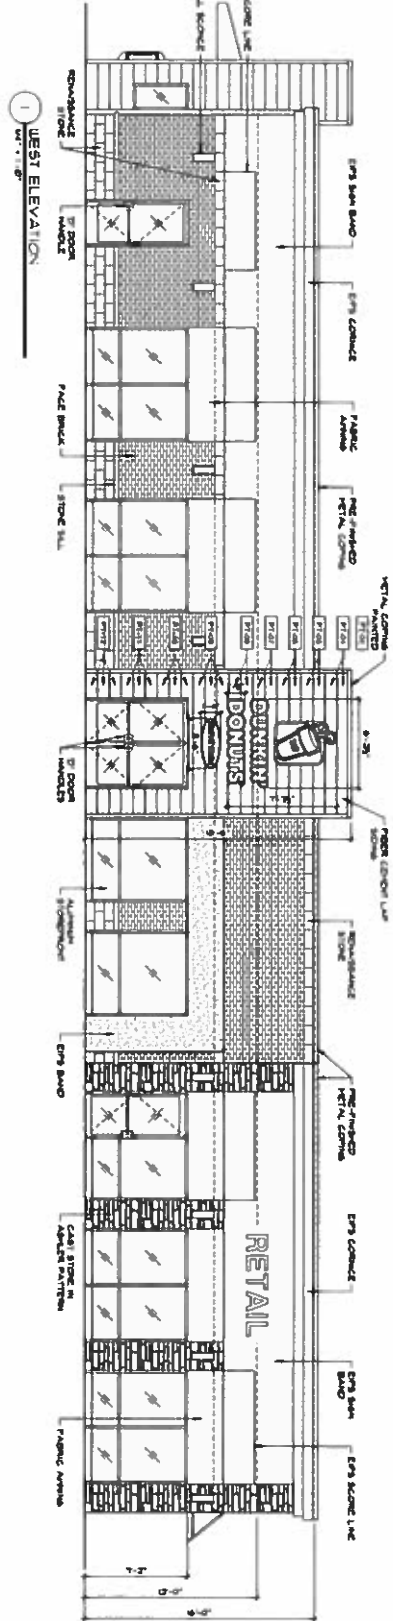

1 WEST ELEVATION
1/8" = 1' 0"