

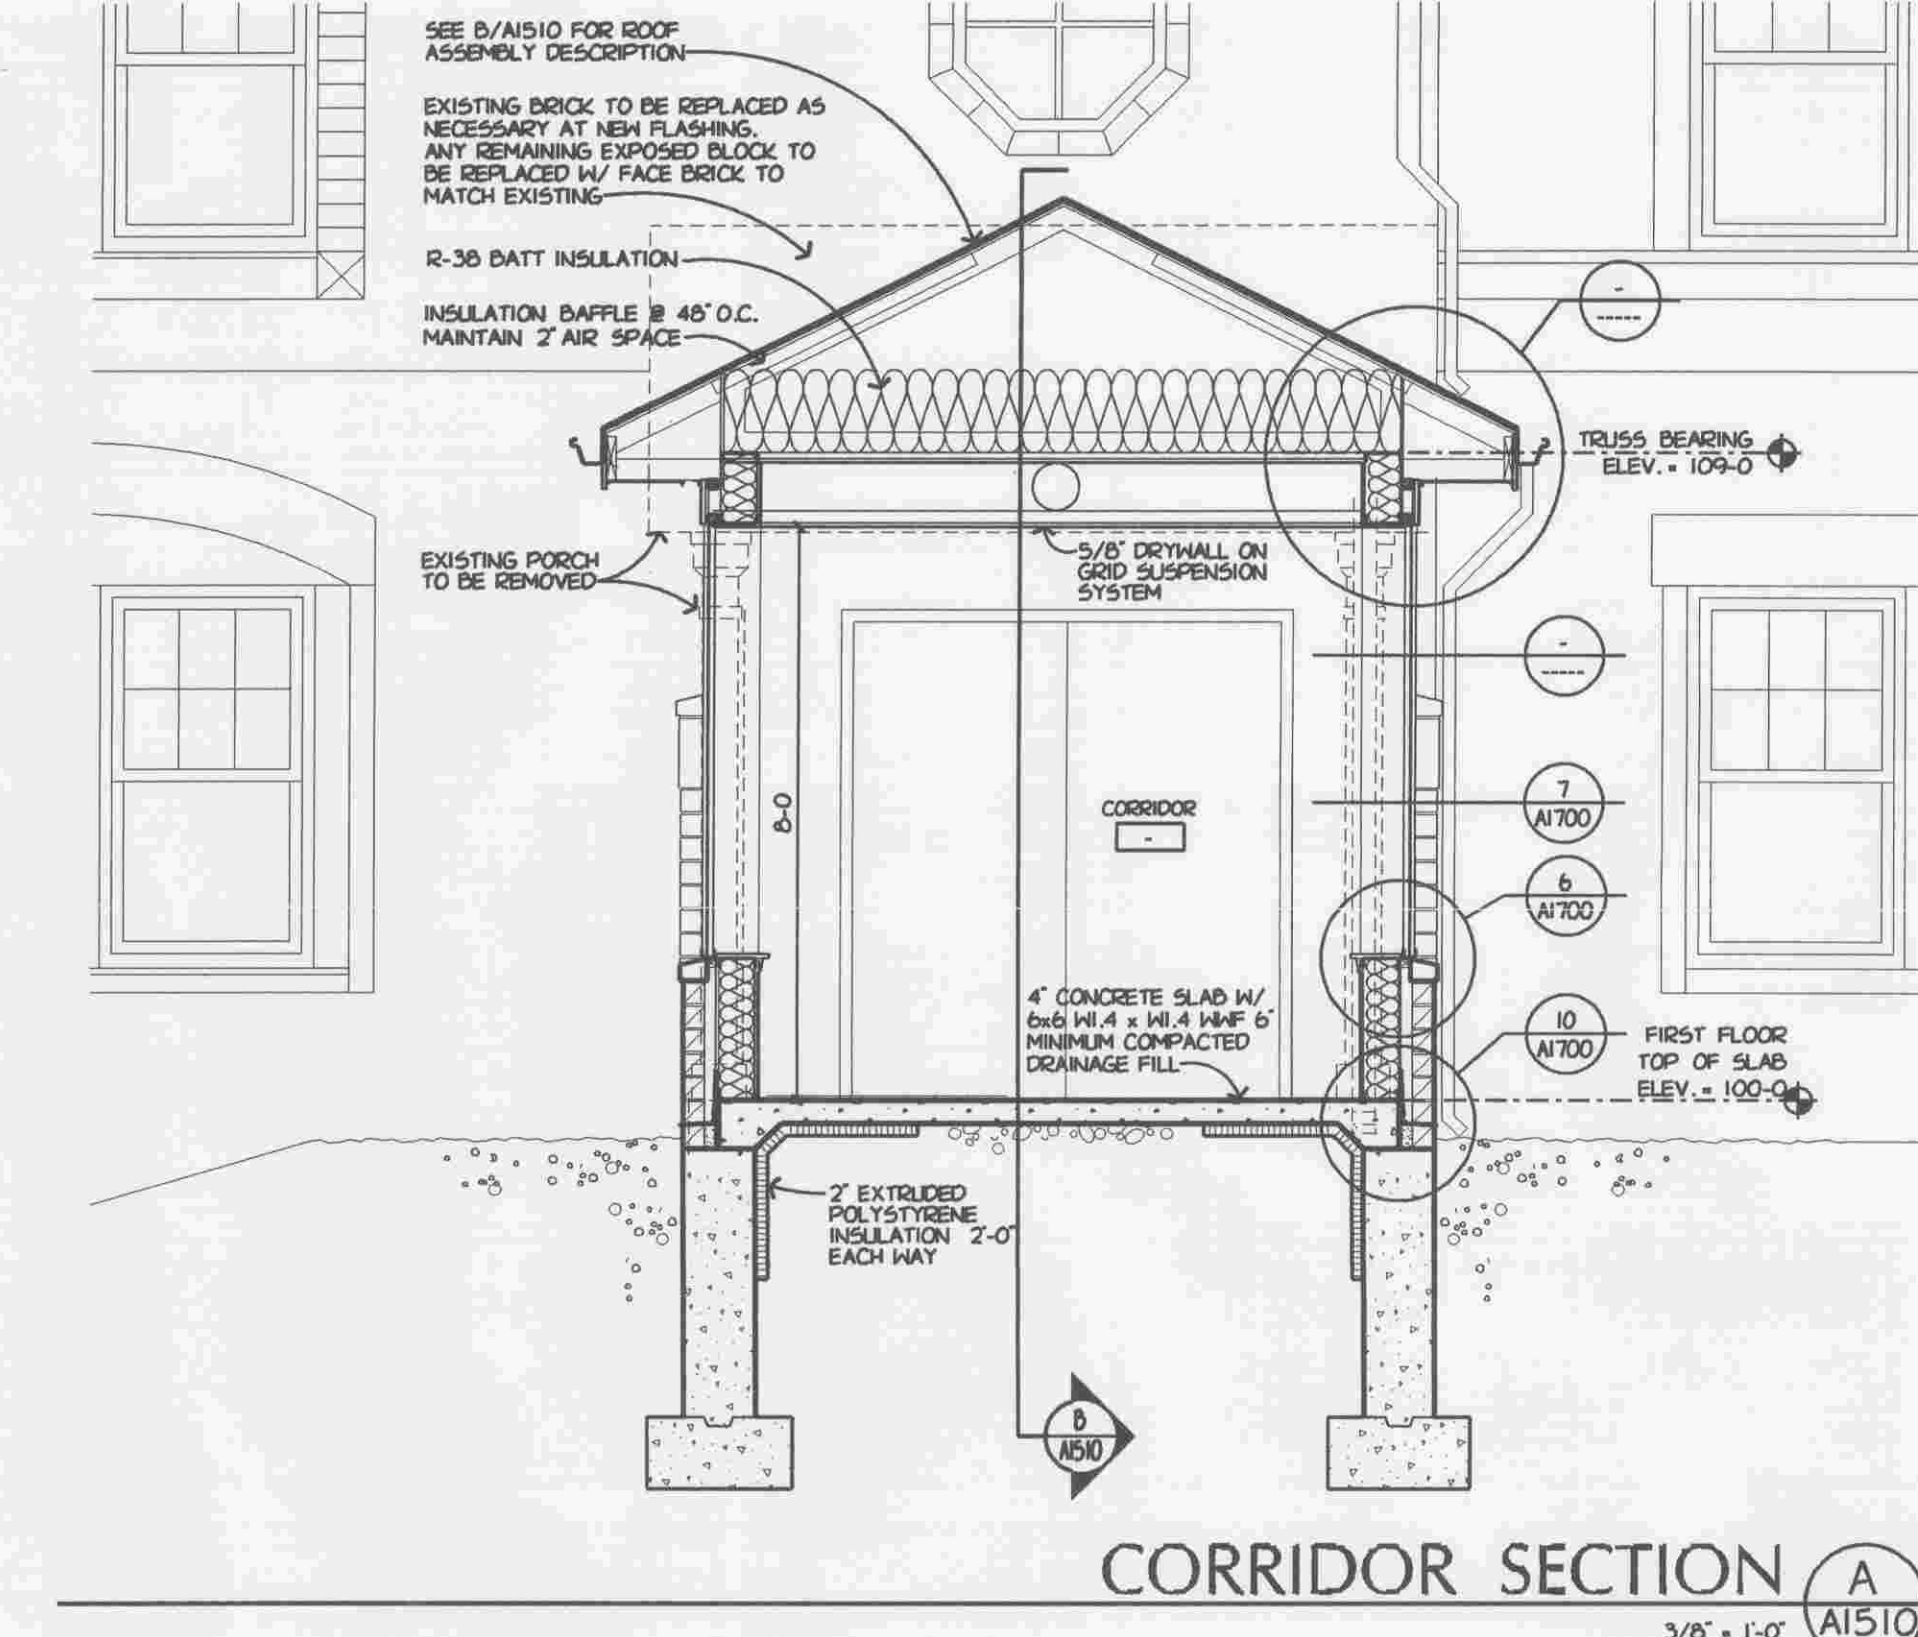
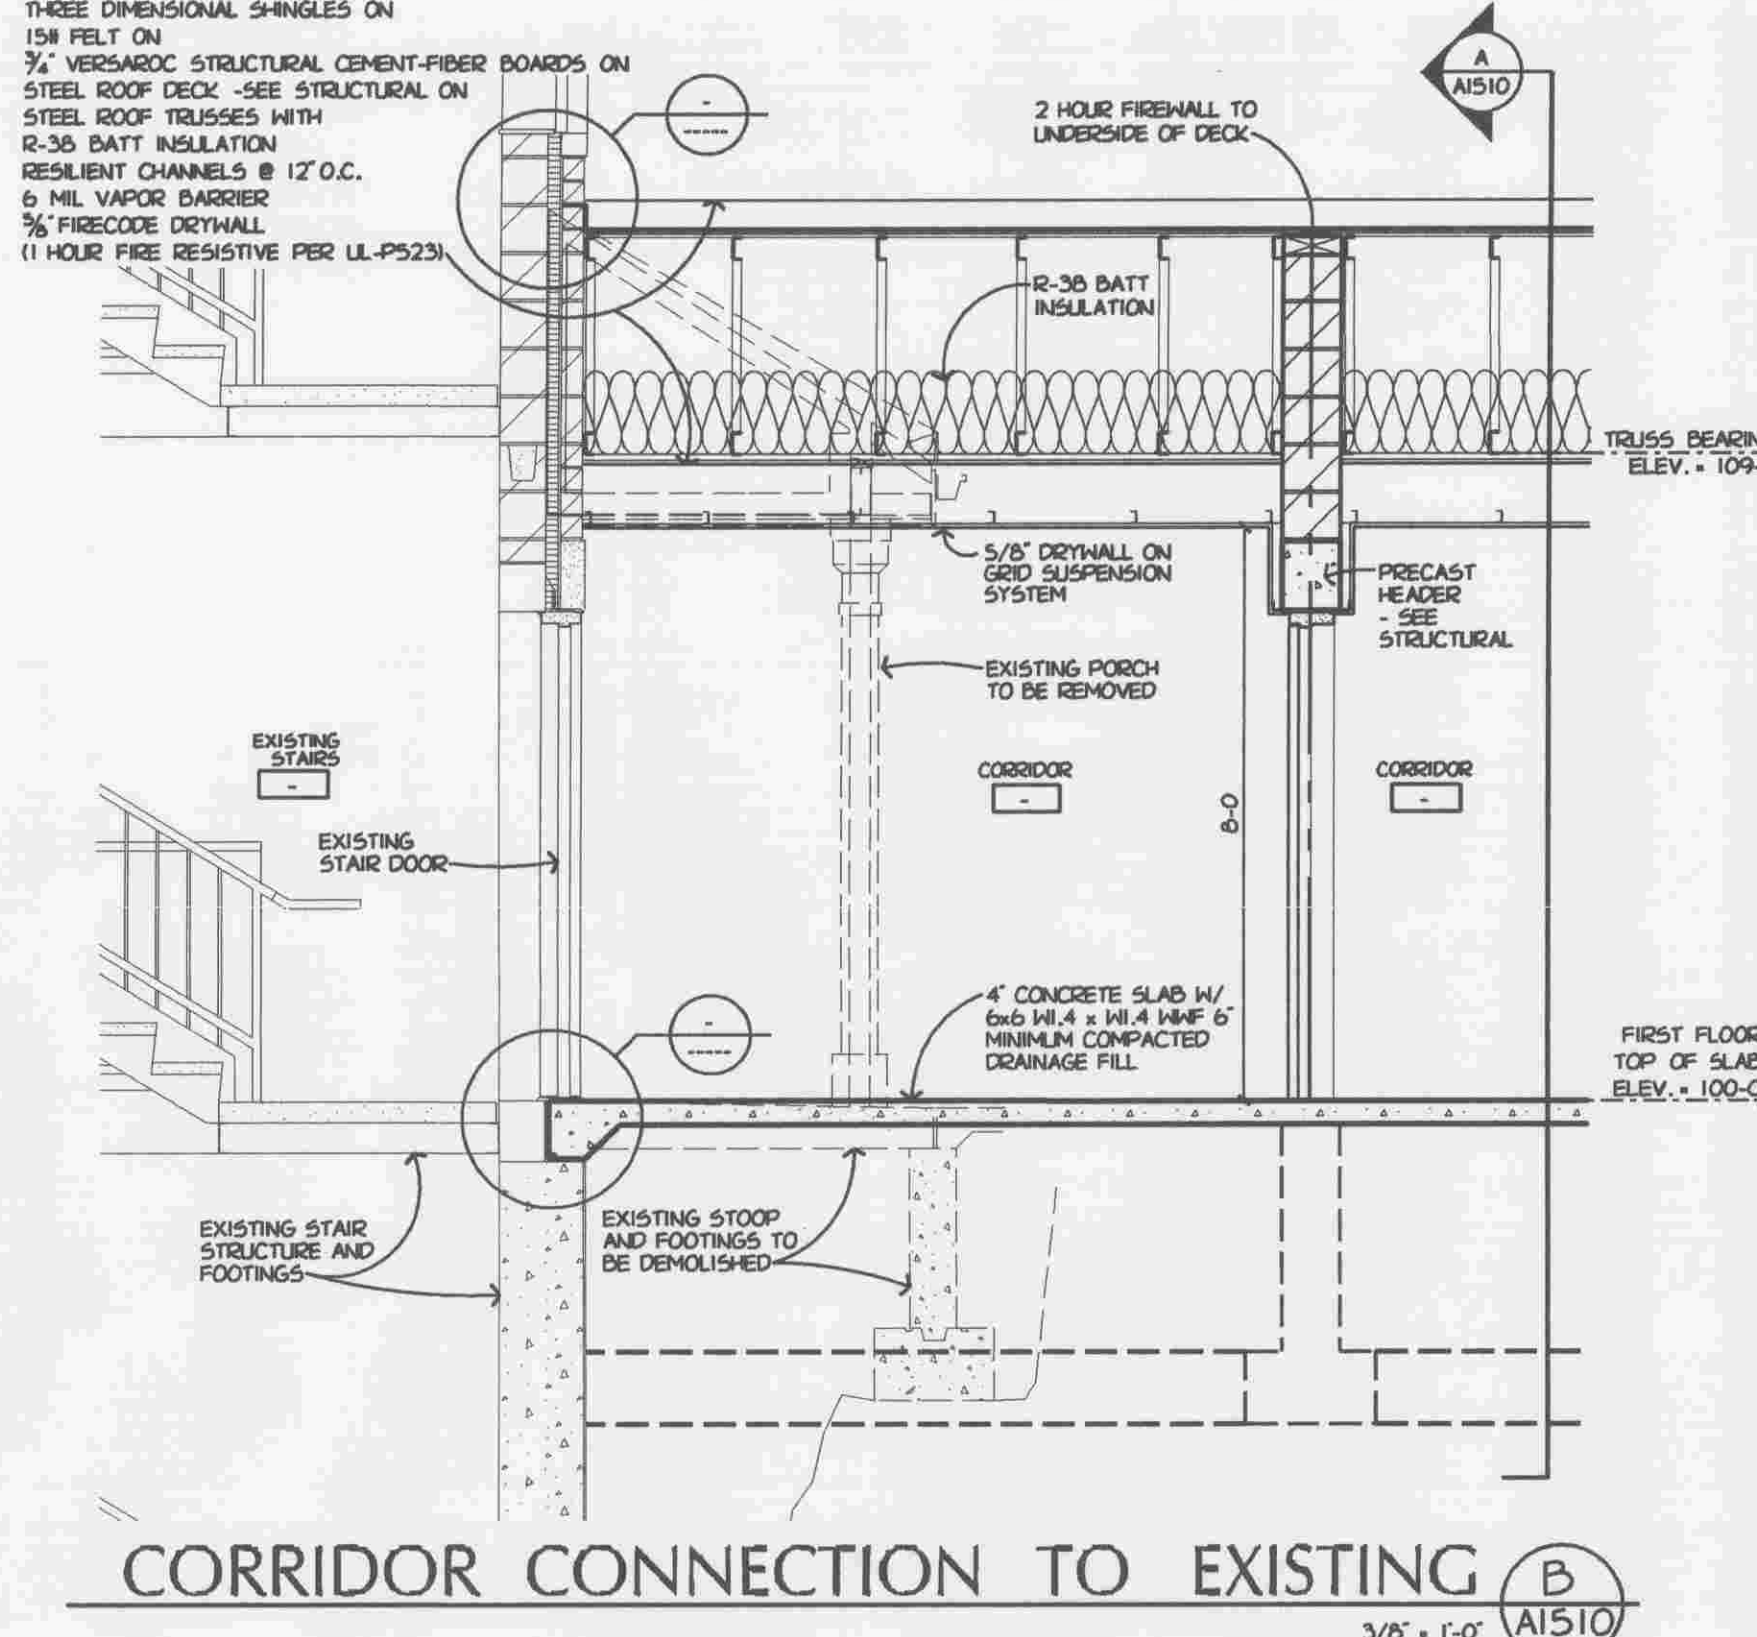
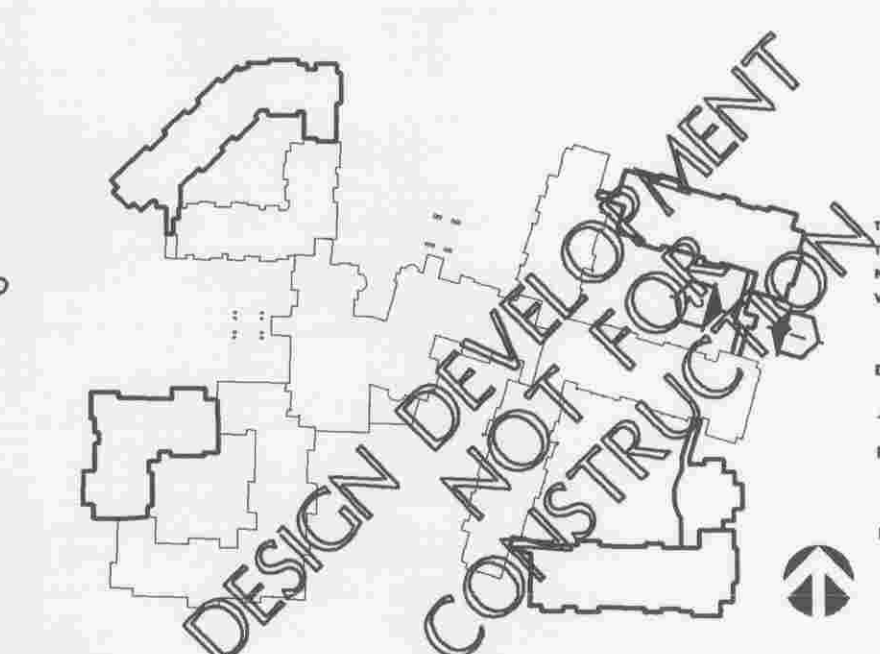
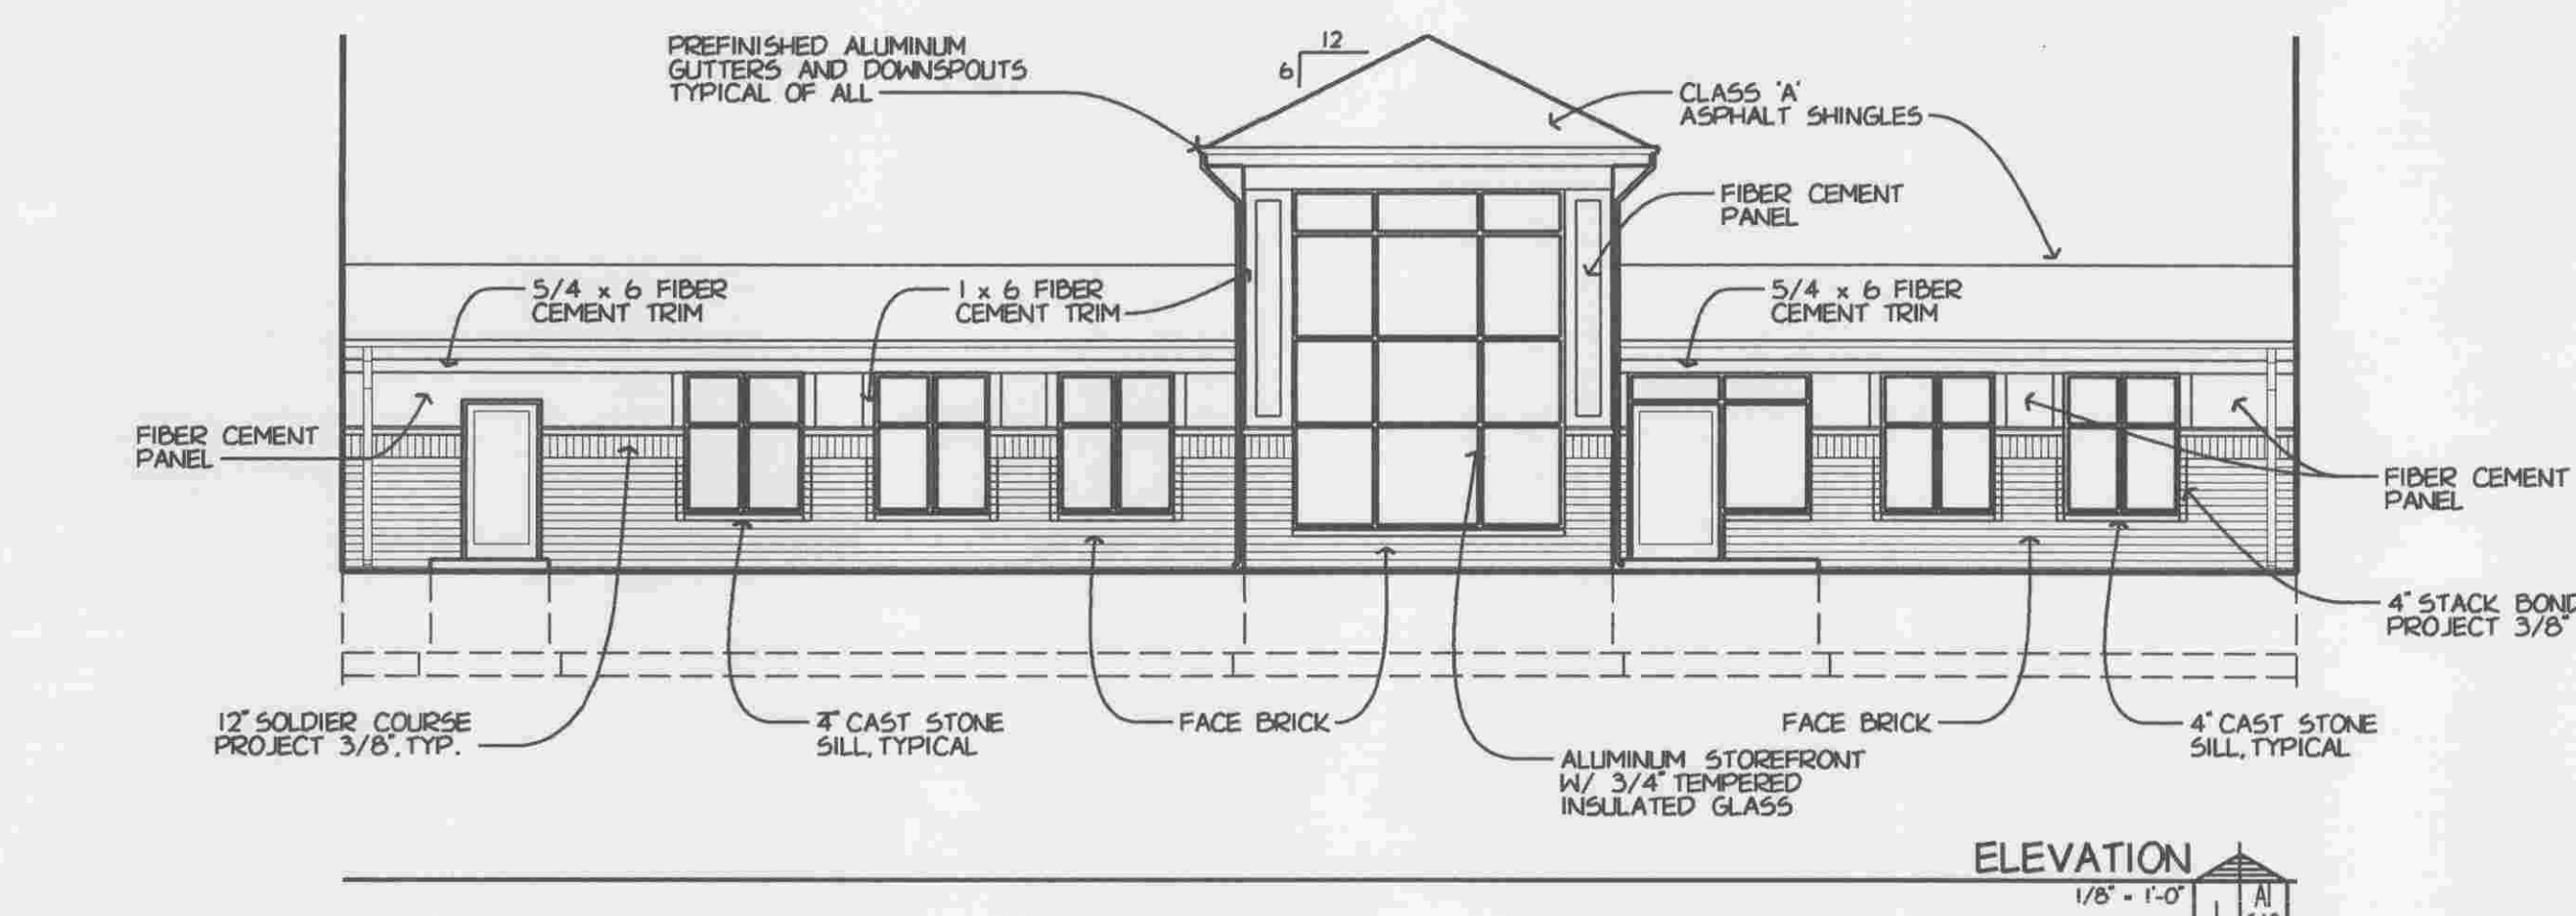
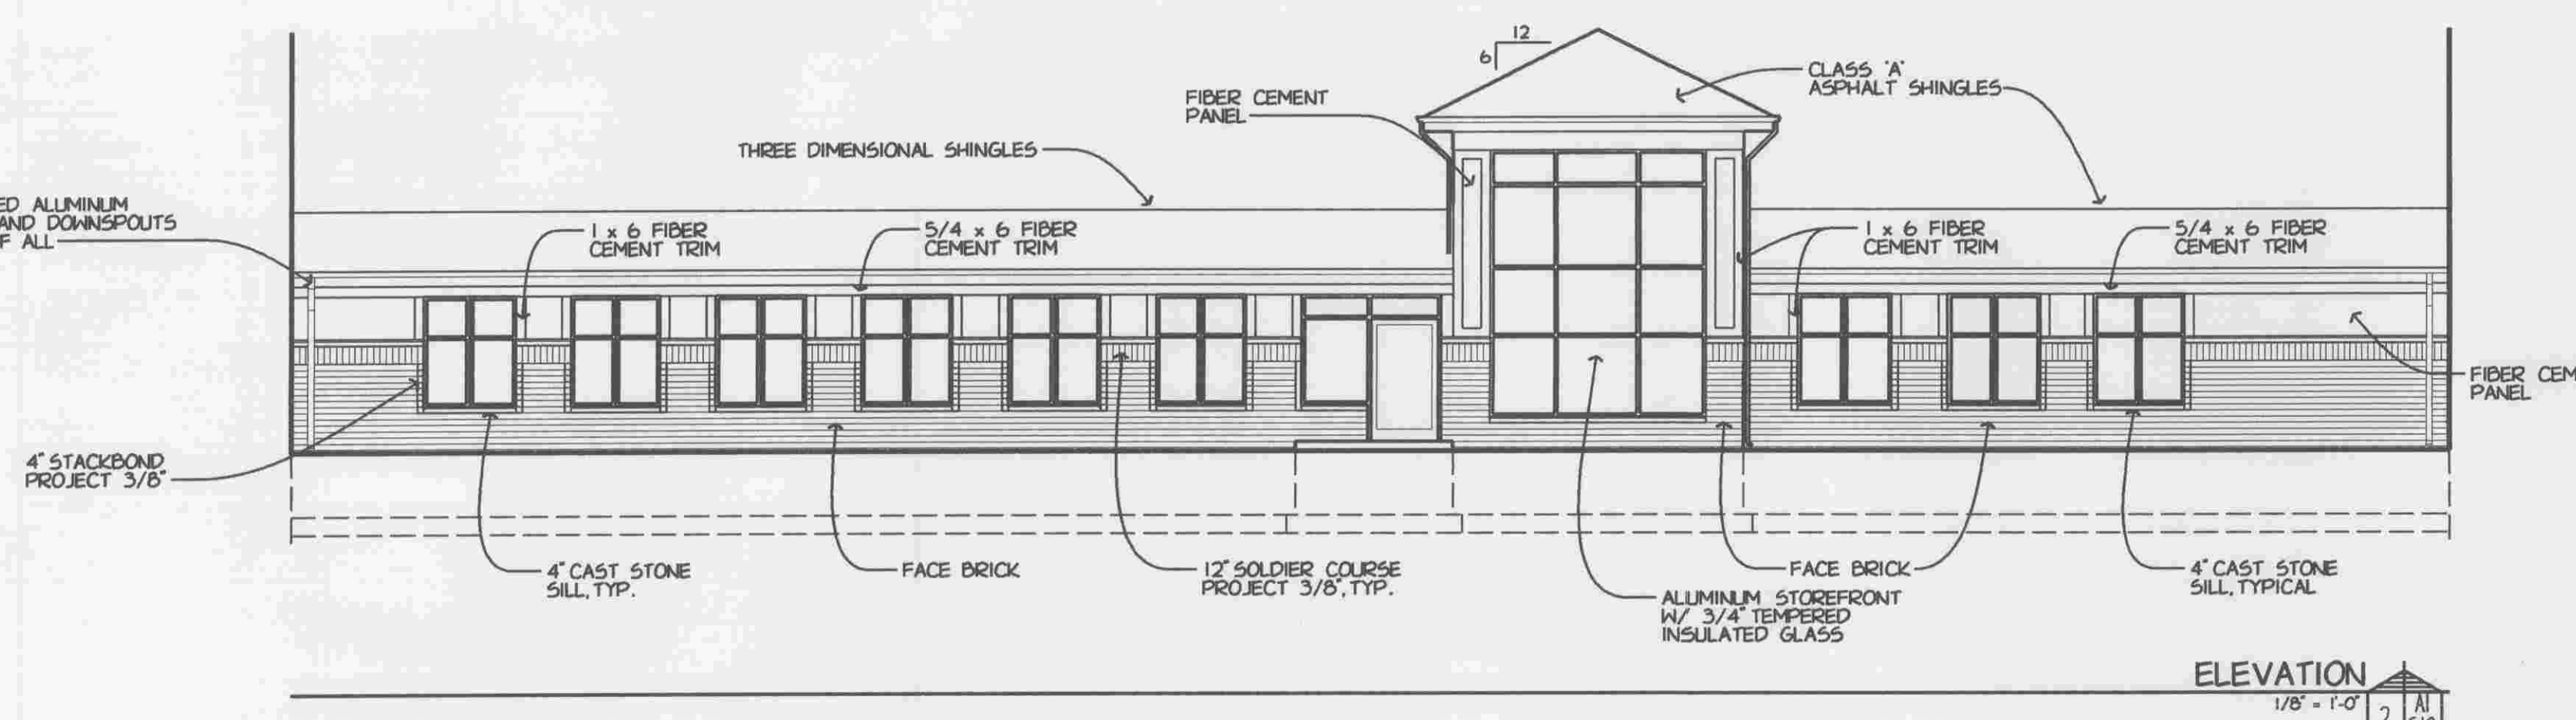


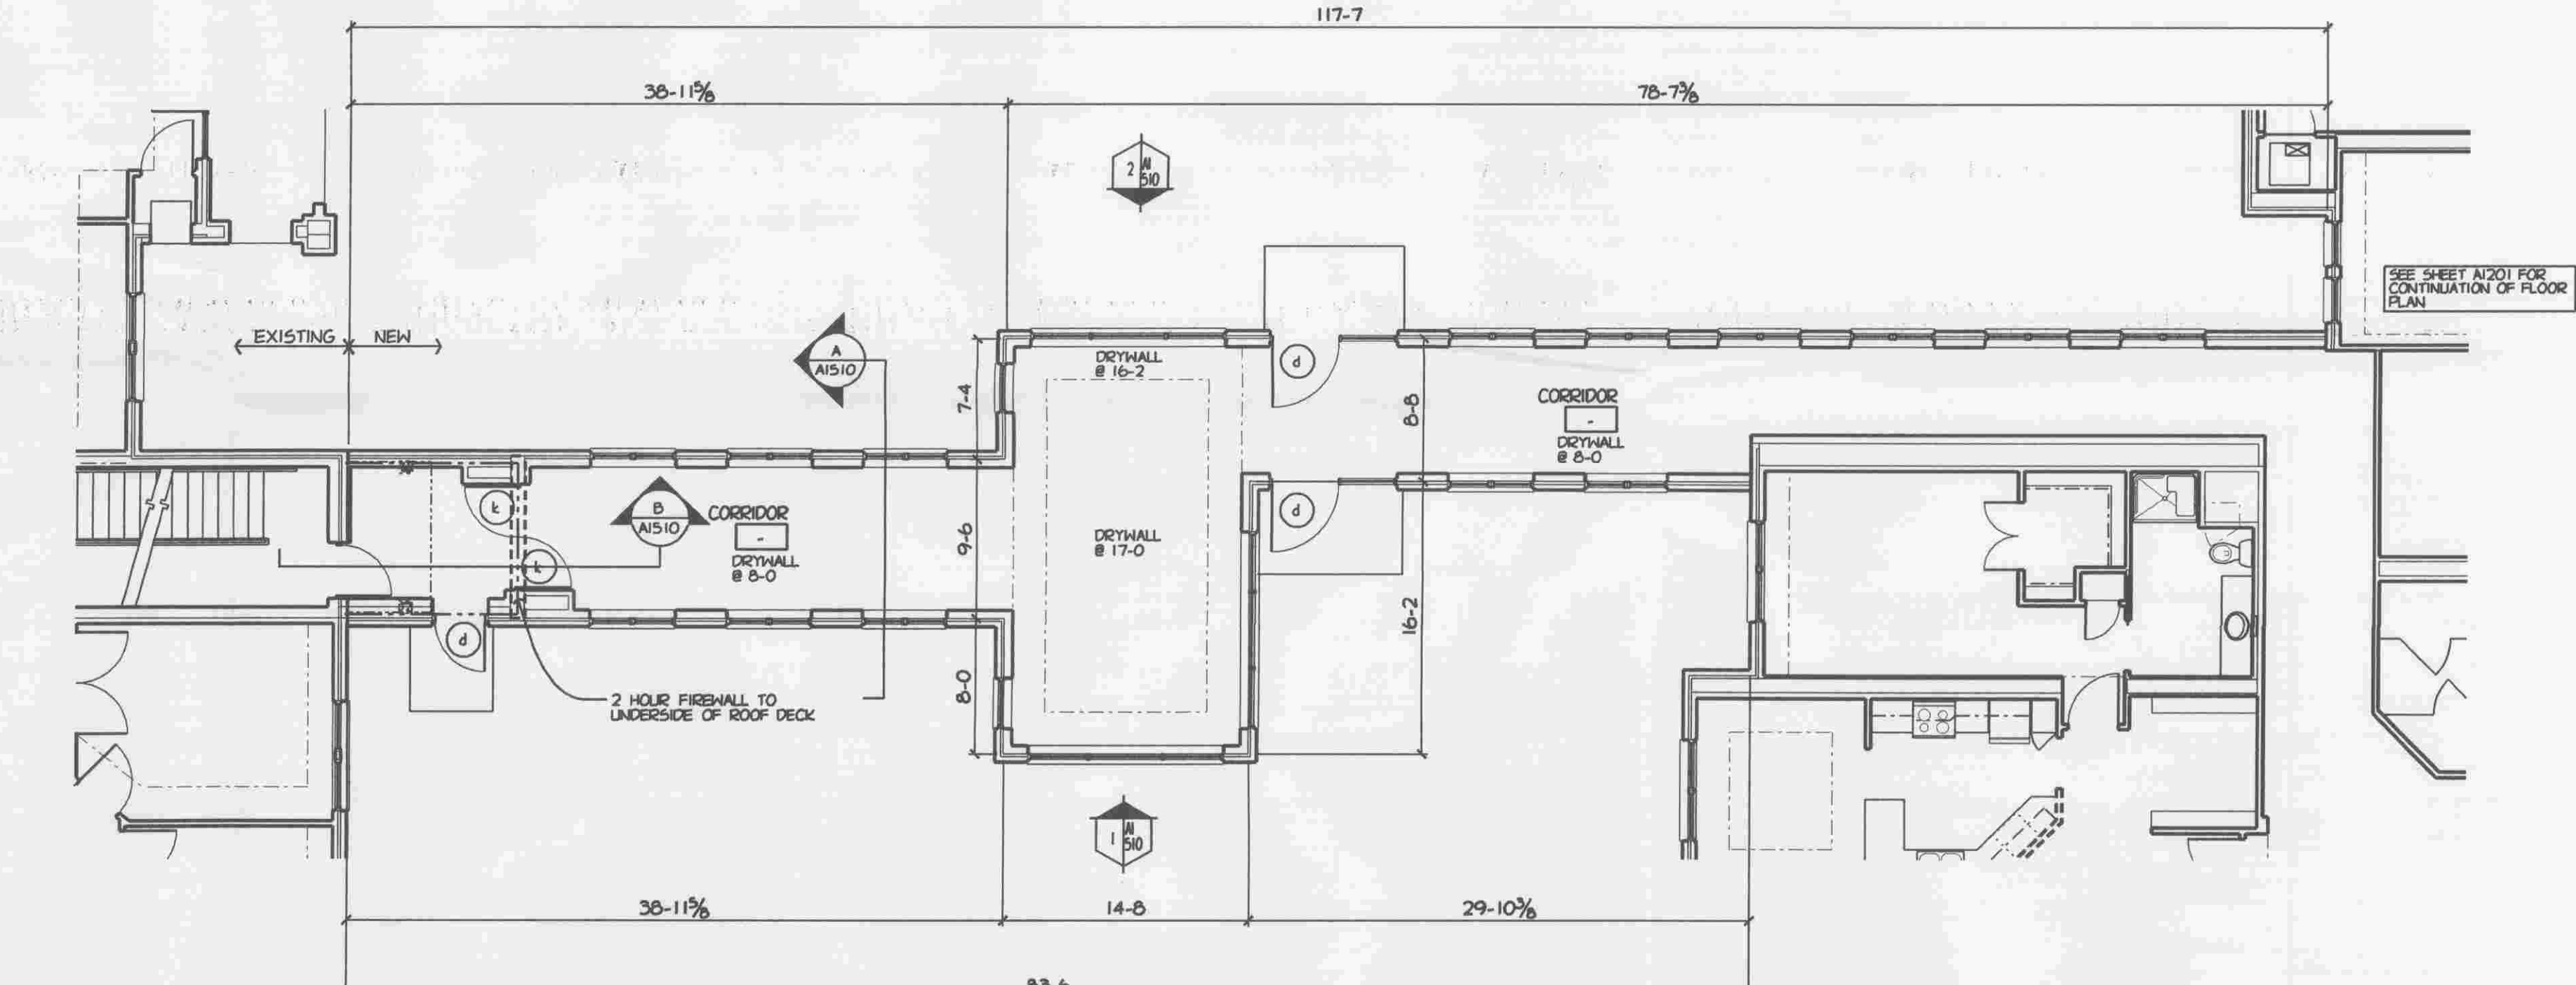

WINDOW & GLAZING SCHEDULE				
MK	TYPE	OPENING (WxH)	GLAZING	REMARKS
6	-	- X -	5/8\"	

5\"

- GENERAL NOTES
- PROVIDE SPLASH BLOCKS MADE WITH ROCKS AT ALL DOWNSPOUTS WHICH SPILL ONTO GRADE - MATCH EXISTING.
 - 6 1/2\"
 - ALL FIBER CEMENT TRIM TO BE PRIMED ALL SIDES.
 - SEE SHEET A1500 FOR WINDOW SCHEDULE

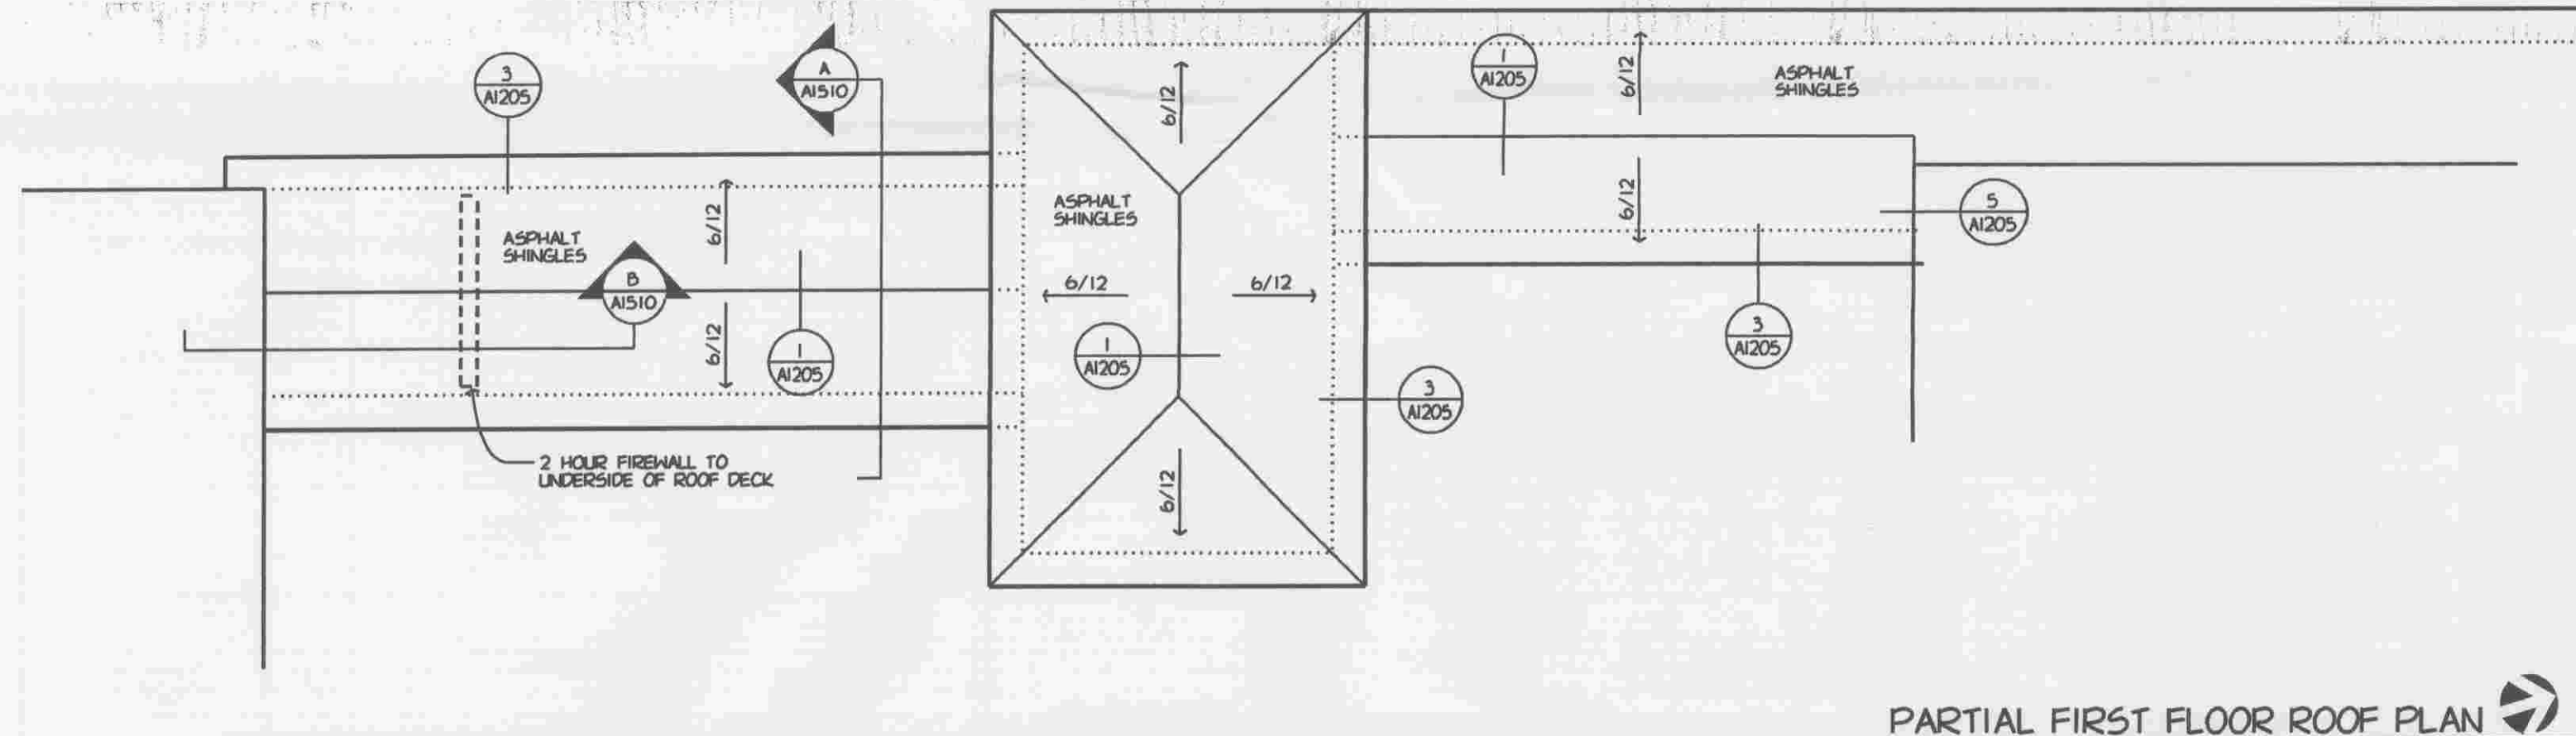

PLOT PARAMETERS: FILE: K:\070801\CADD\VALS1\0.DGN MODEL: PLOT SHEET
PLOTTED ON: 12/28/2009 2:11:11 PM BY: JSM/STP AT SCALE: 1/8\"

SMITH A SENIOR LIVING COMMUNITY
CROSSING PHASE II
Washington and Jane Smith Community
Orland Park Illinois

Architecture

1414 UNDERWOOD AVE.
WAUWATOSA, WI 53213
414.431.3131 TEL
414.431.0531 FAX
WWW.AOARCH.COM

ARCHITECTURE
ENGINEERING
PLANNING

REVISIONS

1/8\"