
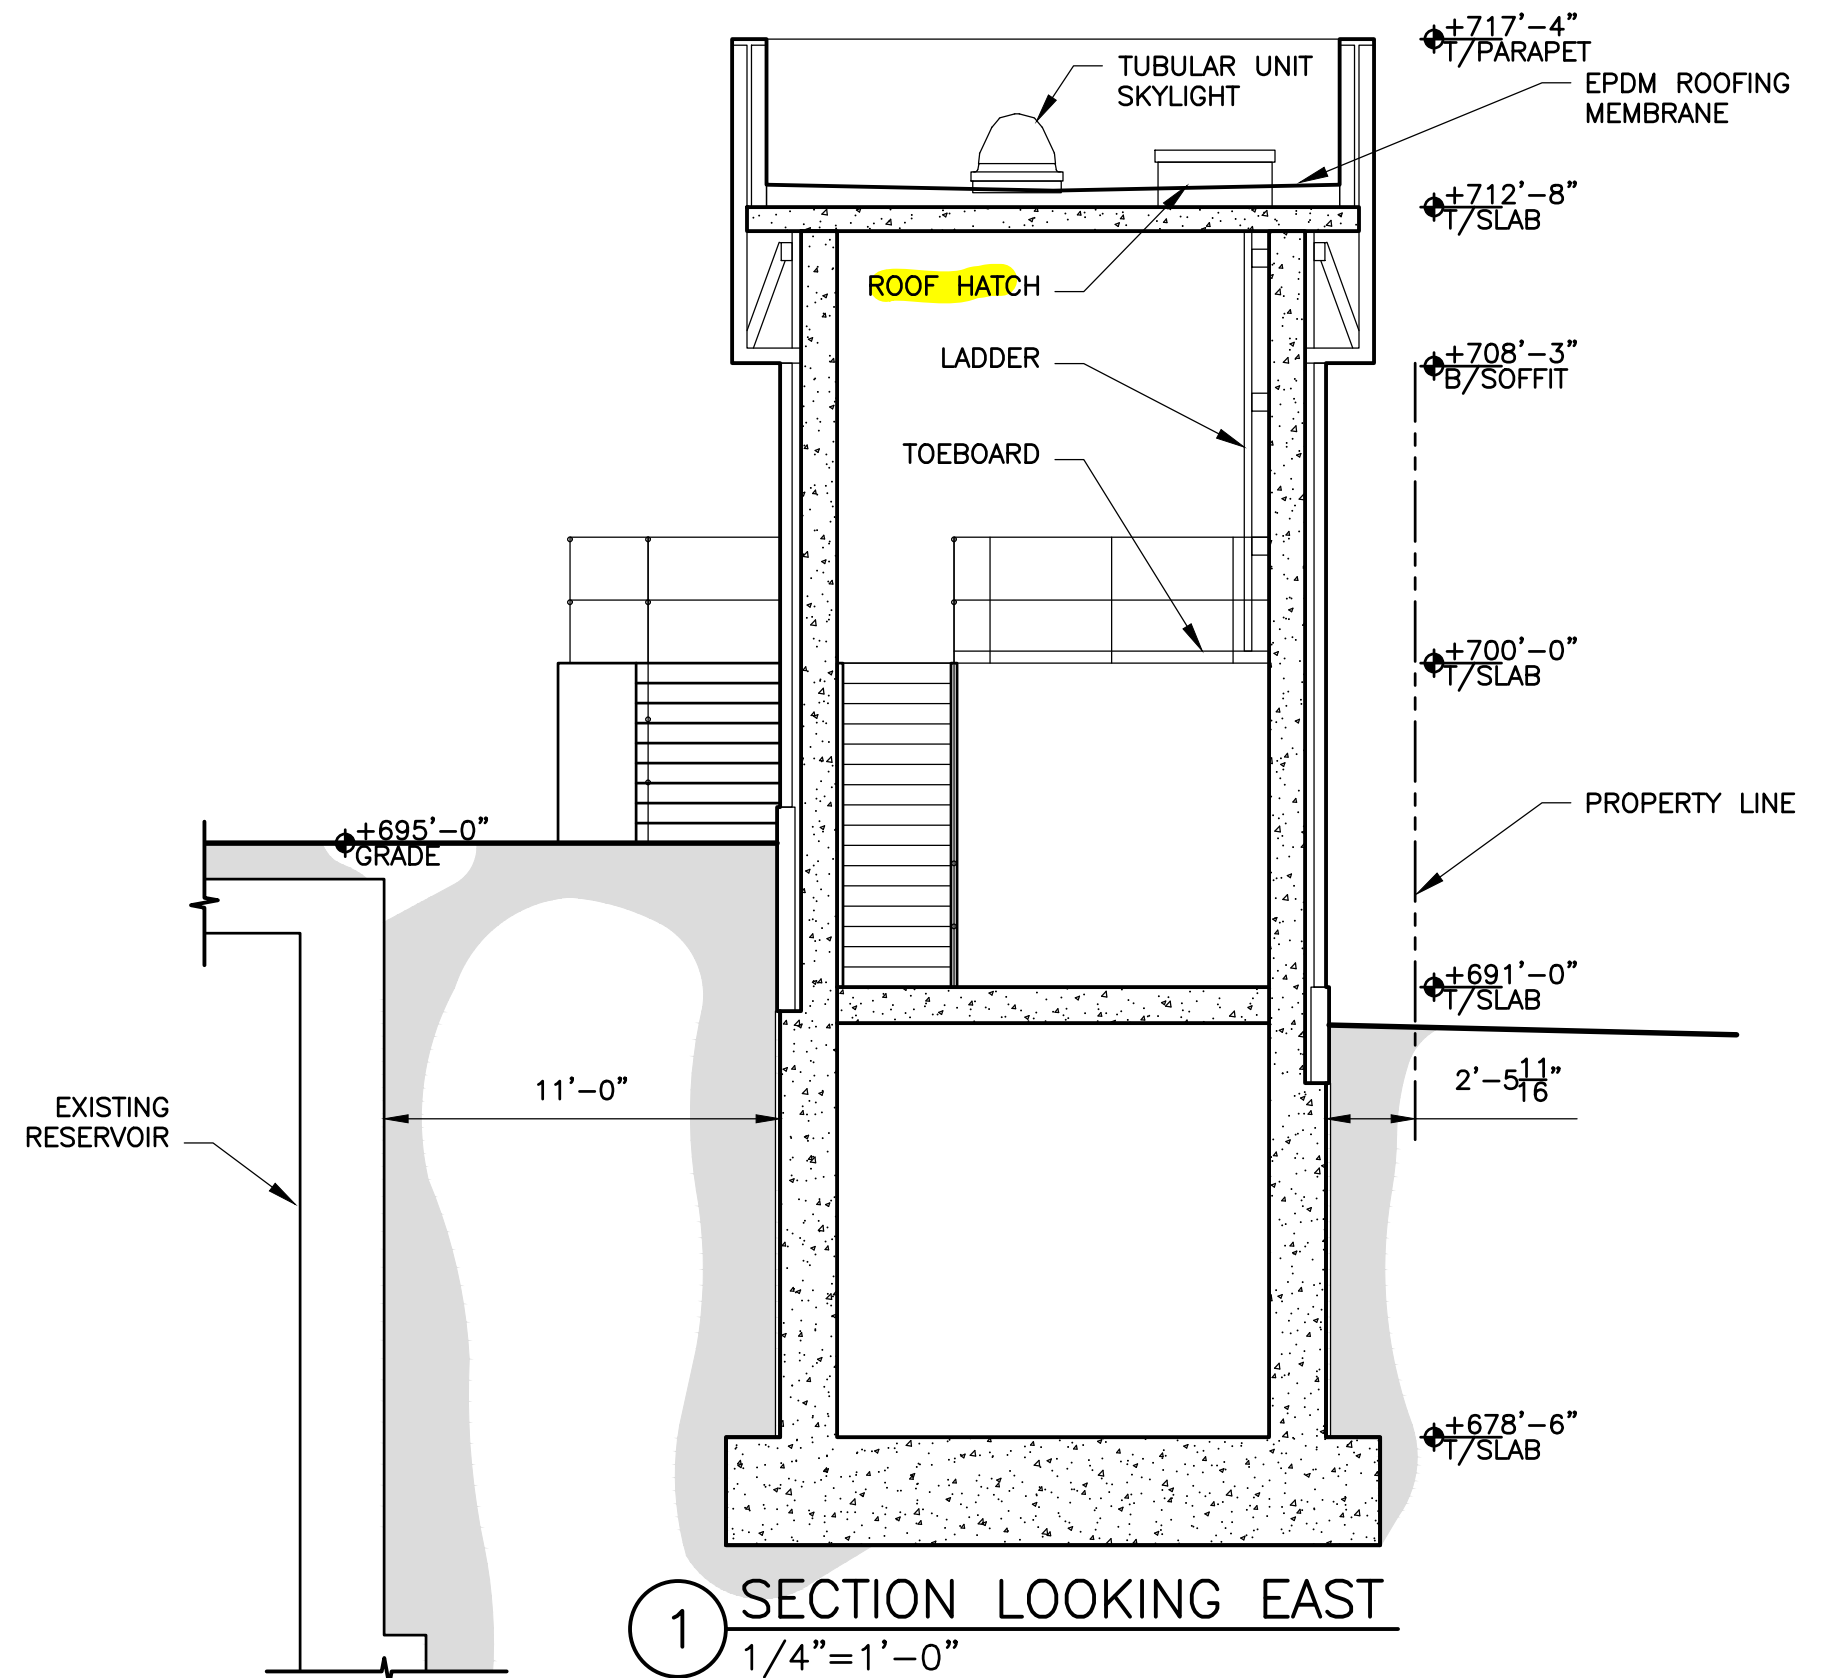
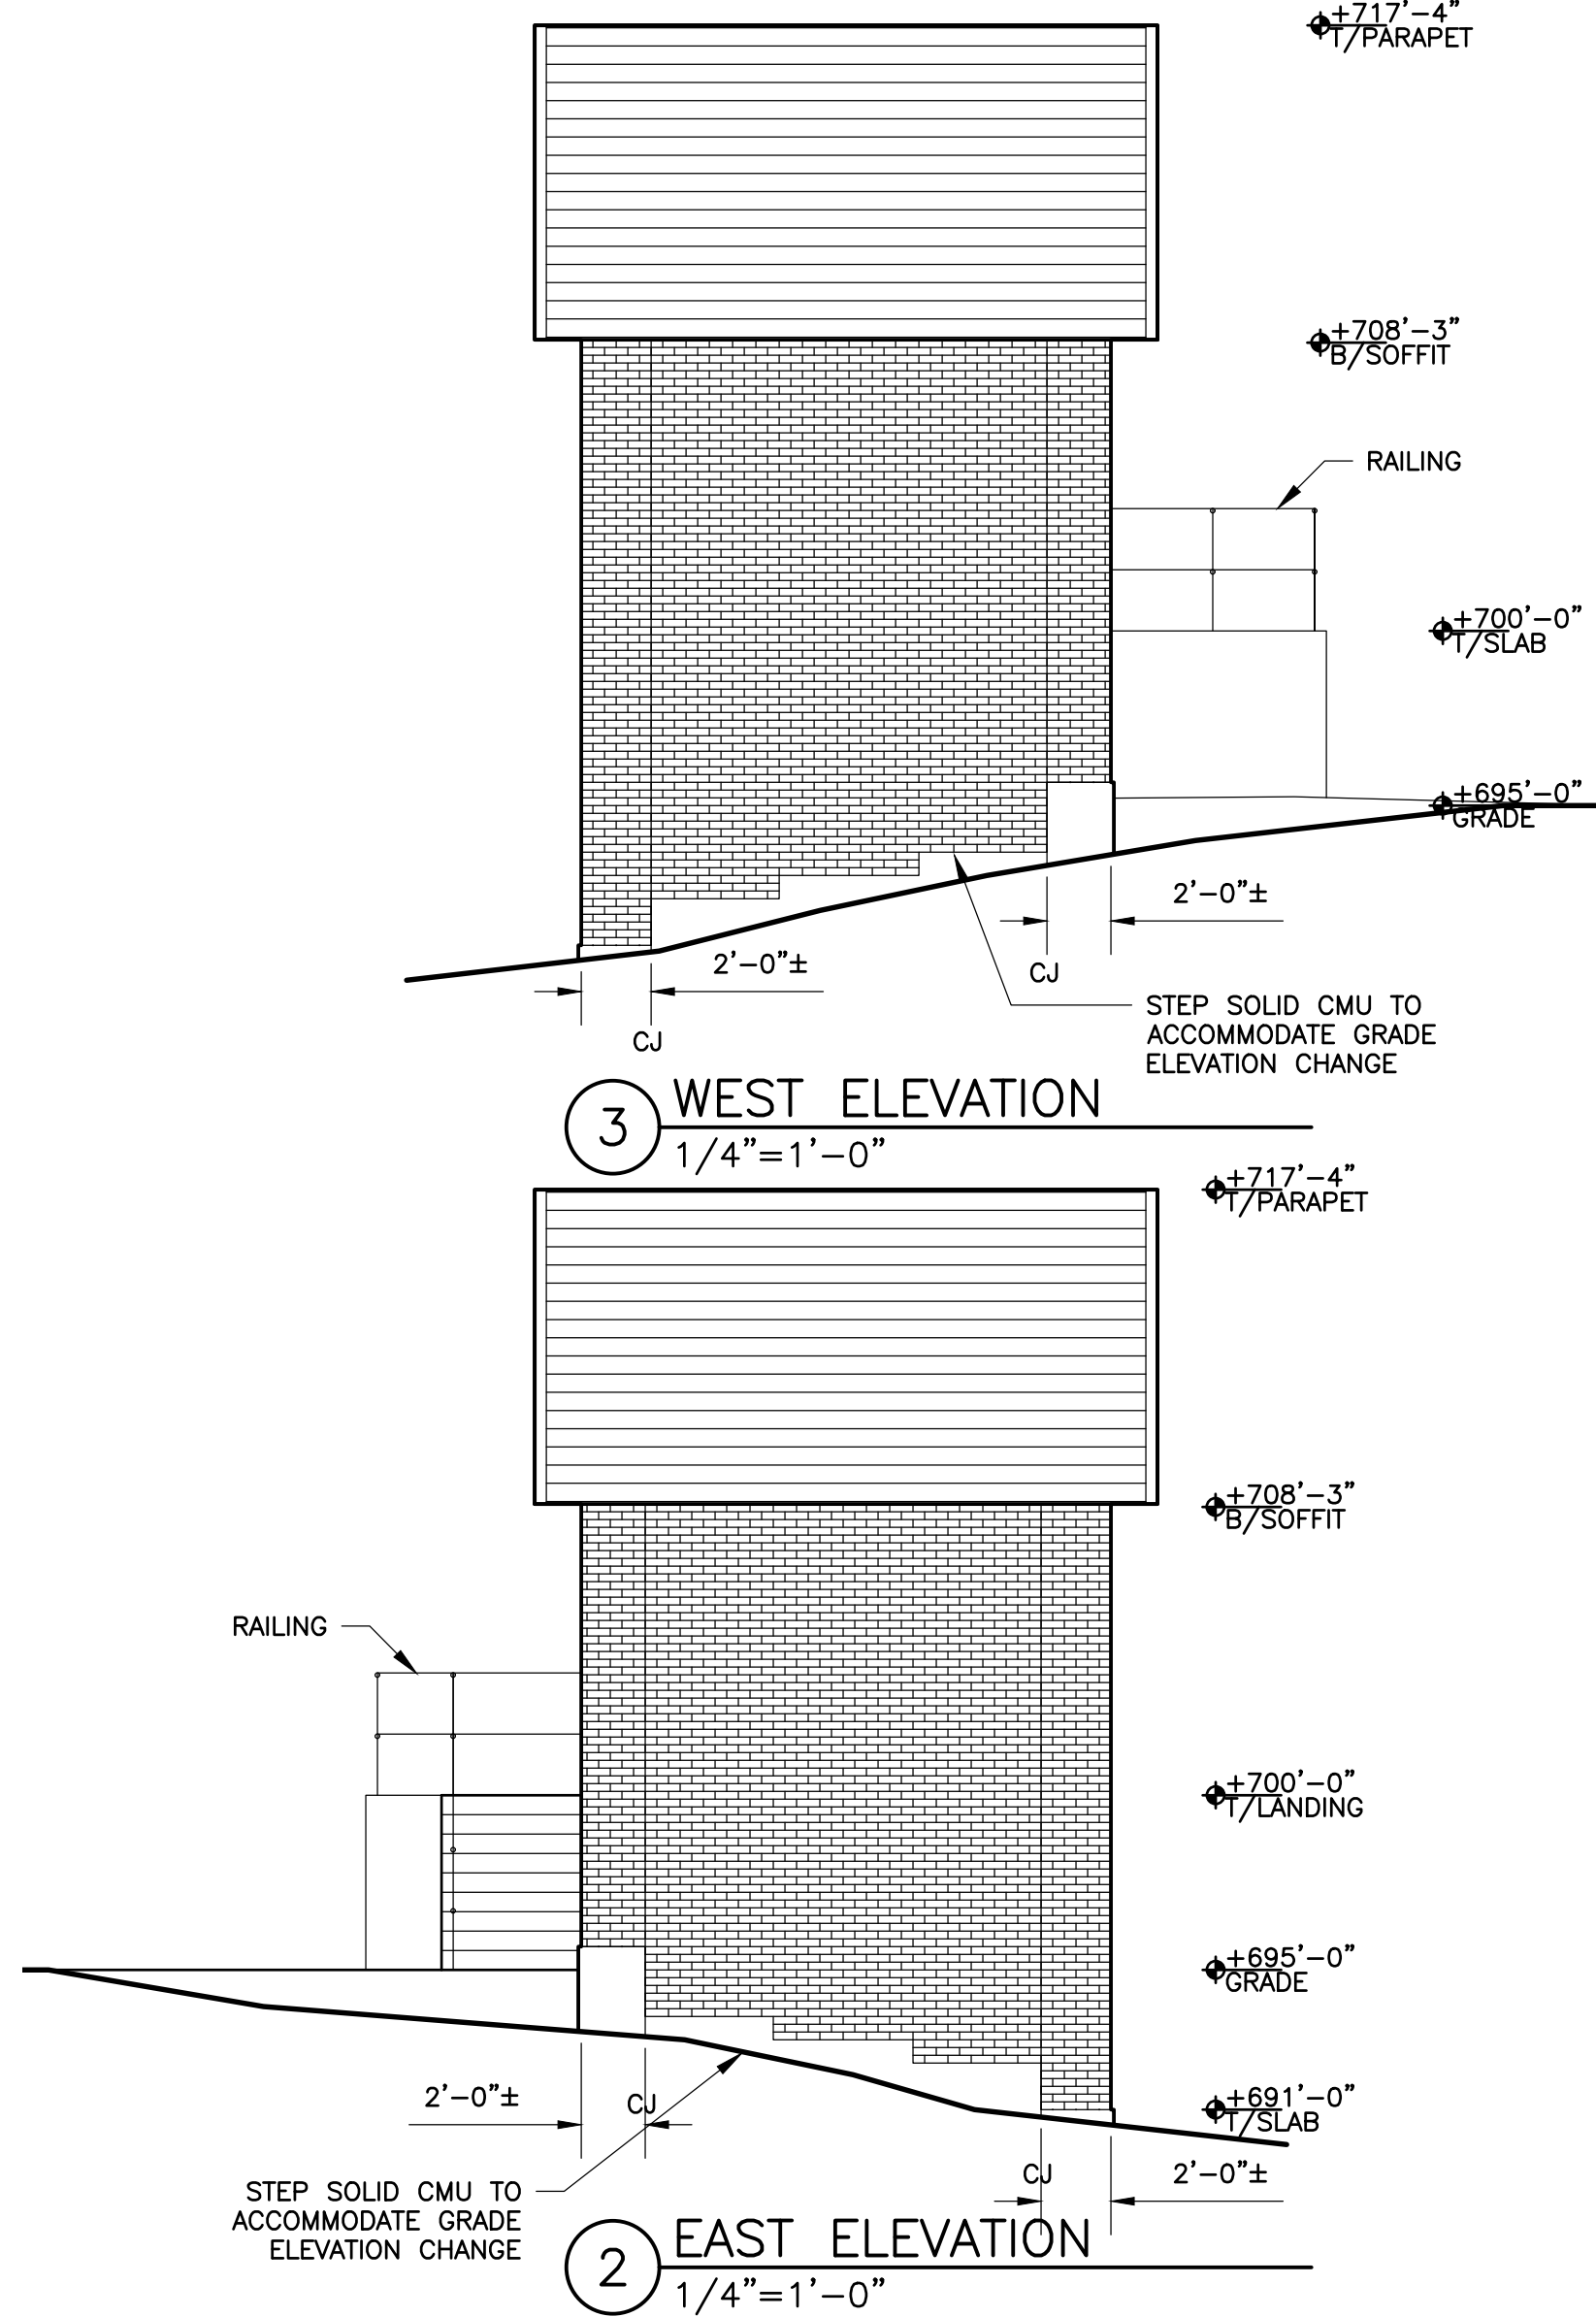
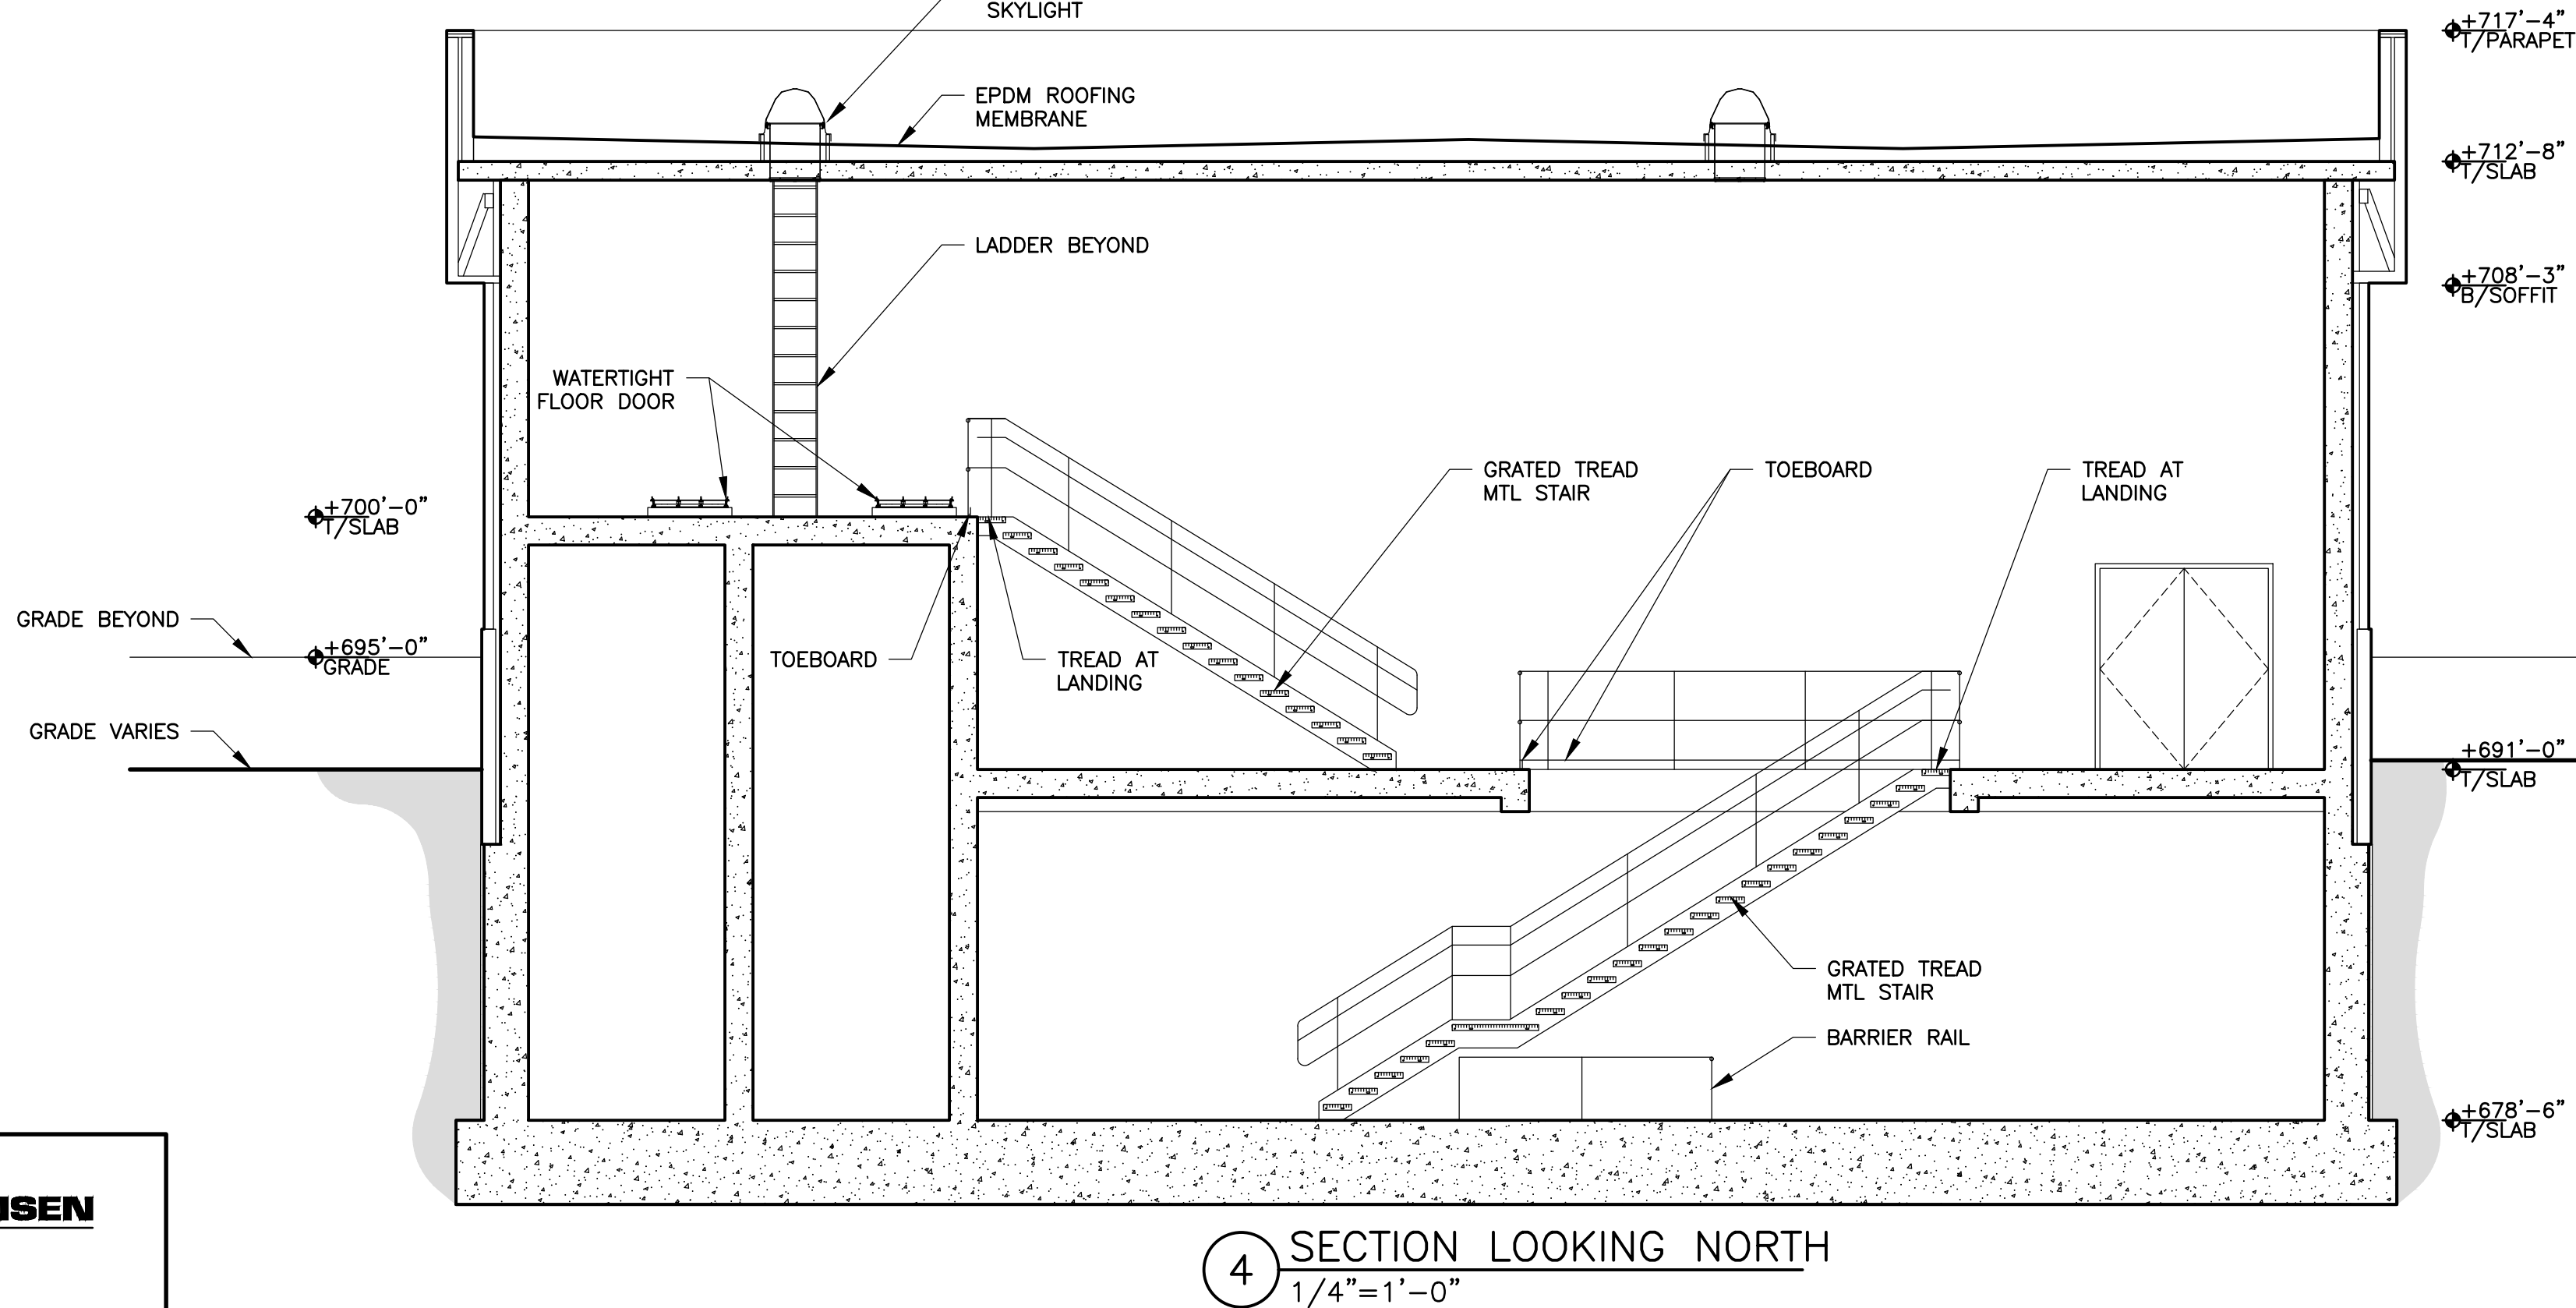
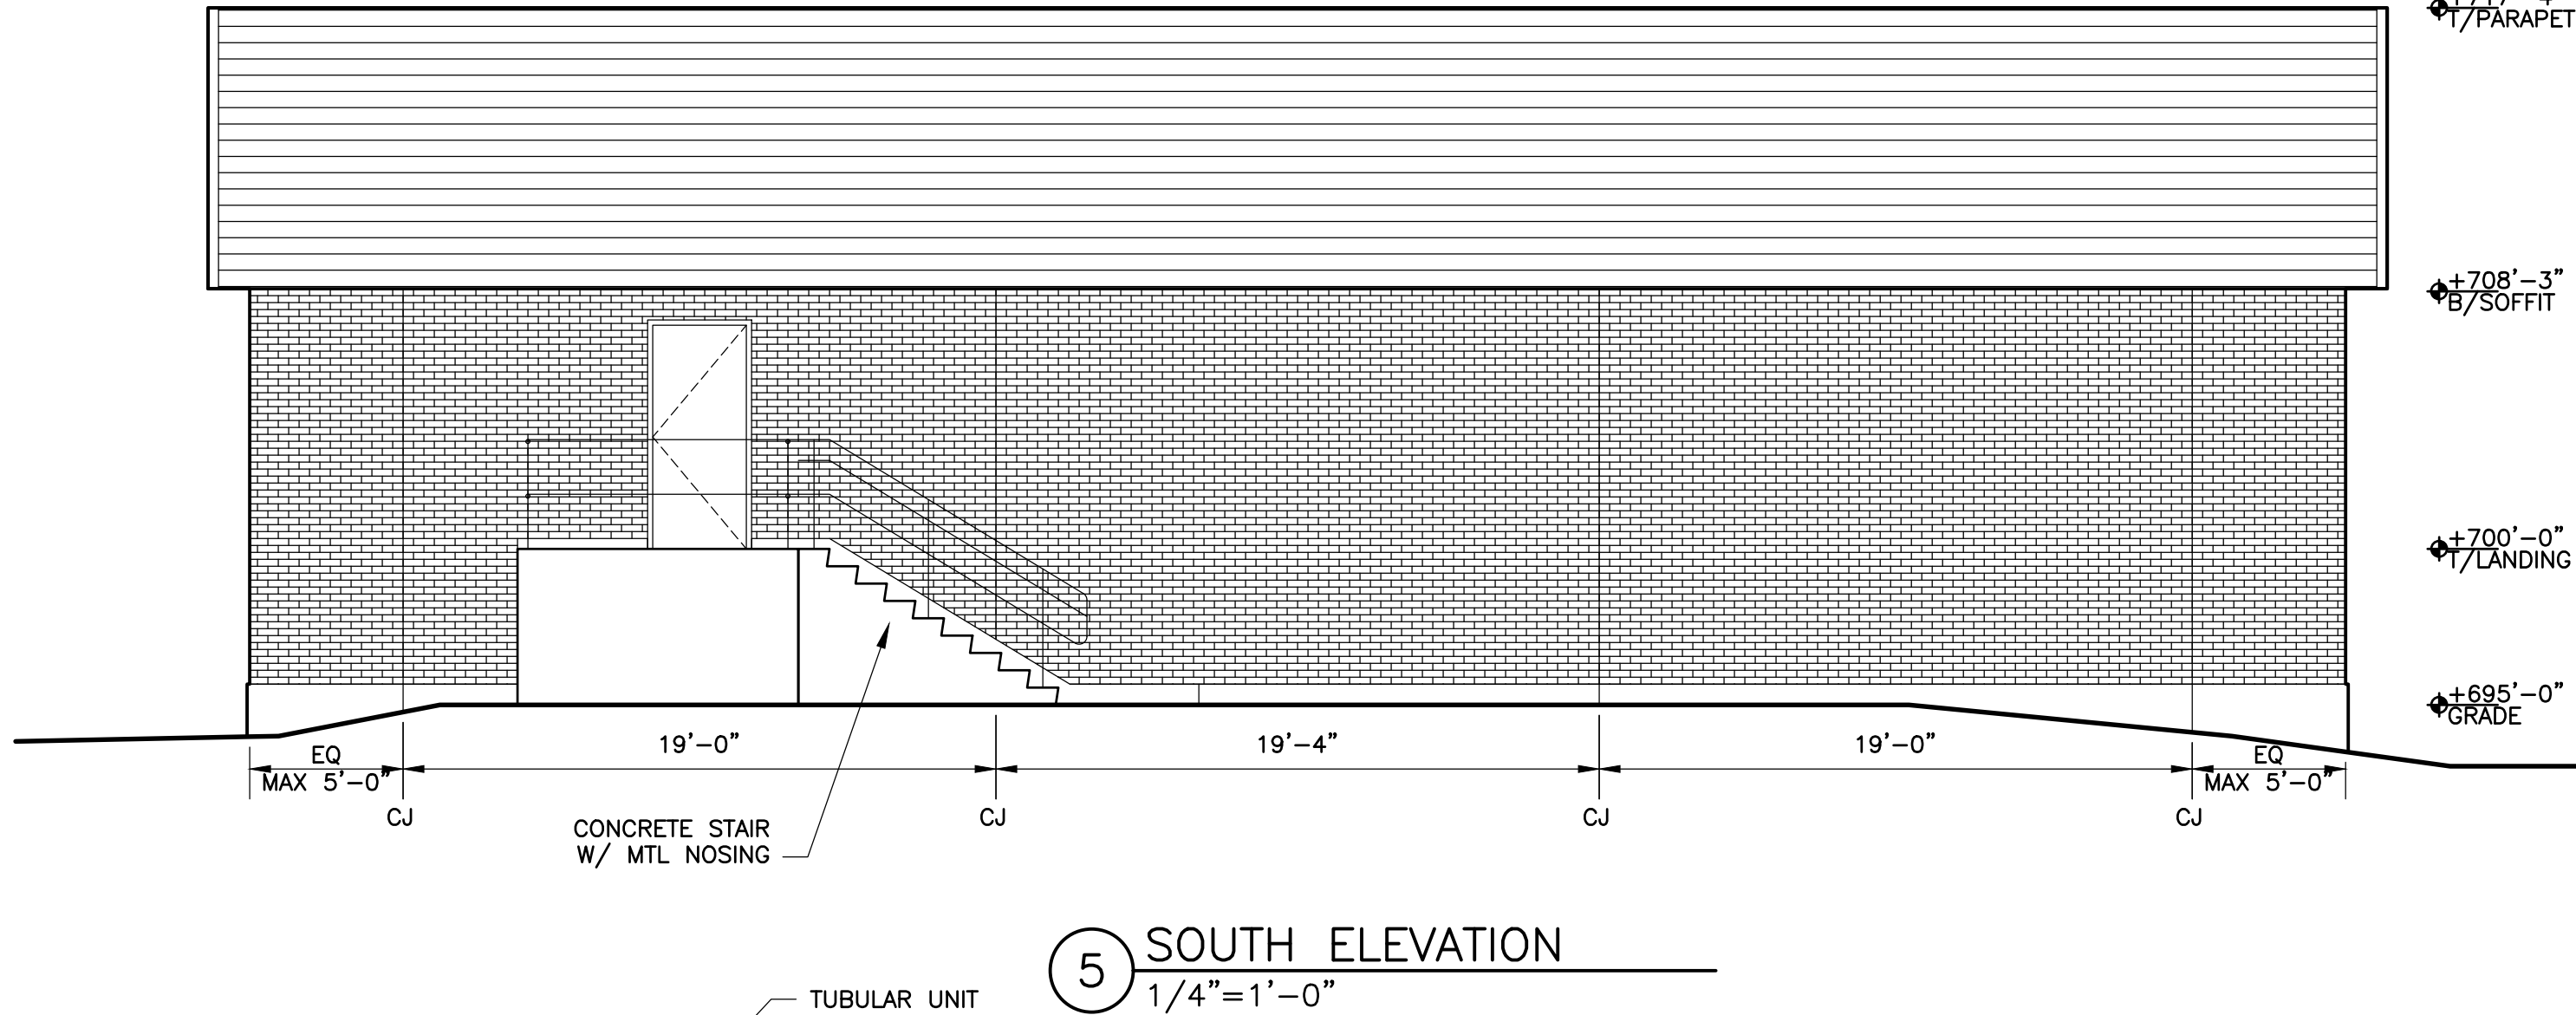


PLANNING DIVISION

APPROVED

Case No: 2024-0168
Date: March 5, 2024
W/Conditions: Yes
W/Out Conditions:

VILLAGE OF ORLAND PARK

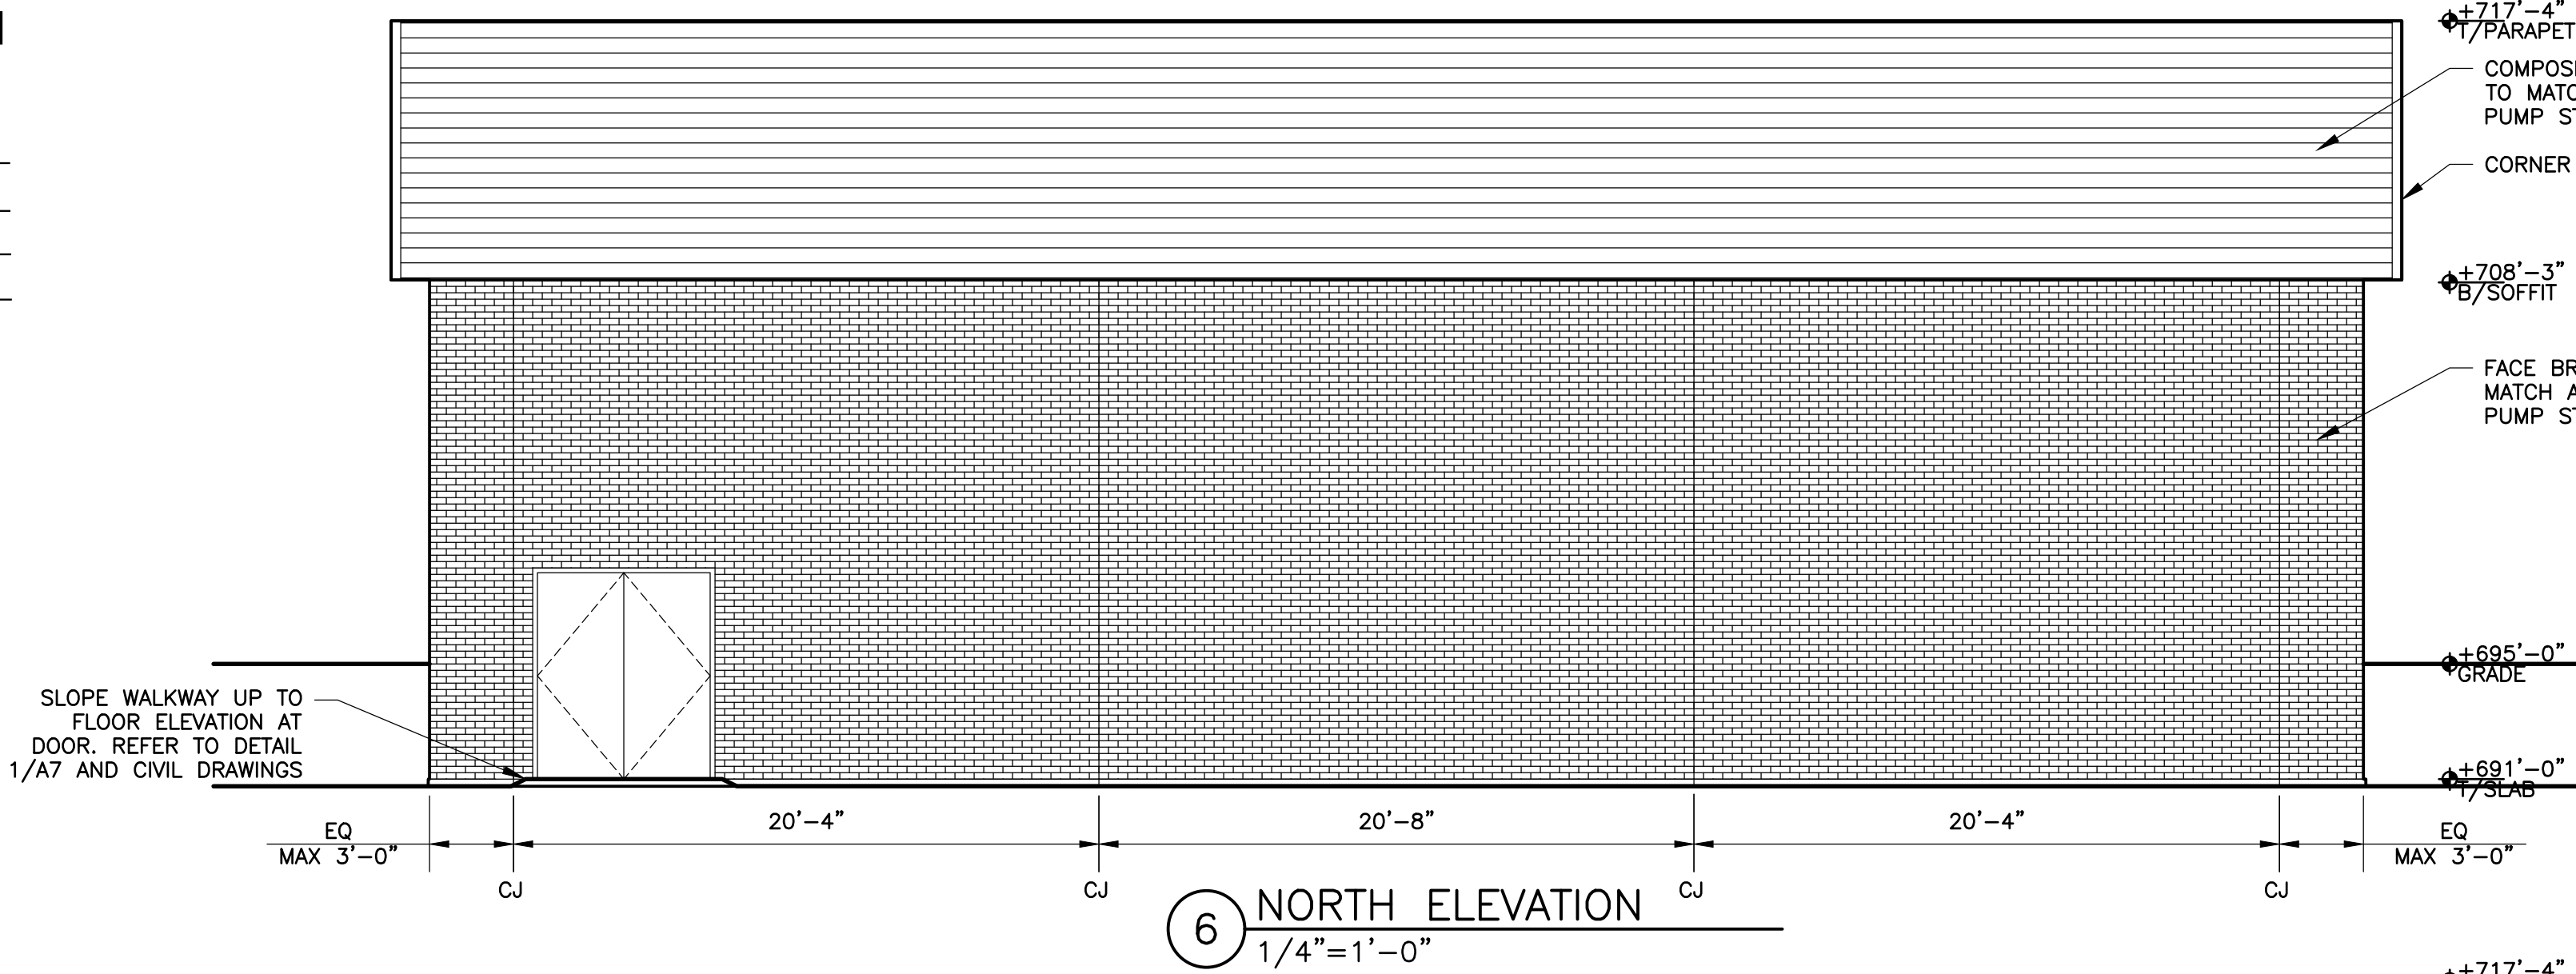


GREELEY AND HANSEN
ARCHITECTS

100 SOUTH WACKER DRIVE, SUITE 1400
CHICAGO, ILLINOIS 60606-4003

DESIGNED JW
DRAWN JW
CHECKED TB

APPROVED

NO.	DATE	APPD	REVISION

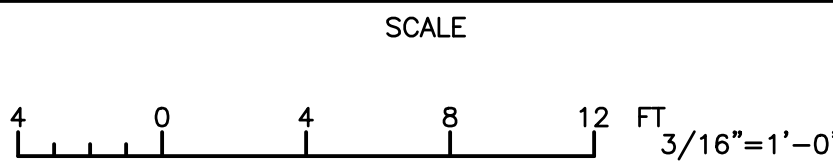

VILLAGE OF ORLAND PARK, ILLINOIS
DEPARTMENT OF PUBLIC WORKS
BID PACKAGE 7B - SPUR TWO MAIN

NORTH INTAKE STRUCTURE
ARCHITECTURAL
SECTIONS AND ELEVATIONS

CONFORMED DRAWING
SEE COVER SHEET FOR
"CONFORMED DRAWINGS NOTE"

FILE NAME: 0667G_A4.DWG
DWG A4
SHEET 68 OF 94
DATE JANUARY 2023 REV 0

K:\0667_CDW SMITH\0667G_ORLANDPARK_SPURTWOMAIN\04-DESIGN\CIVIL3D\DRAWING\CONTRACT\0667G_A4 2023\04\11 4:30 PM VARGAS, MONICA