



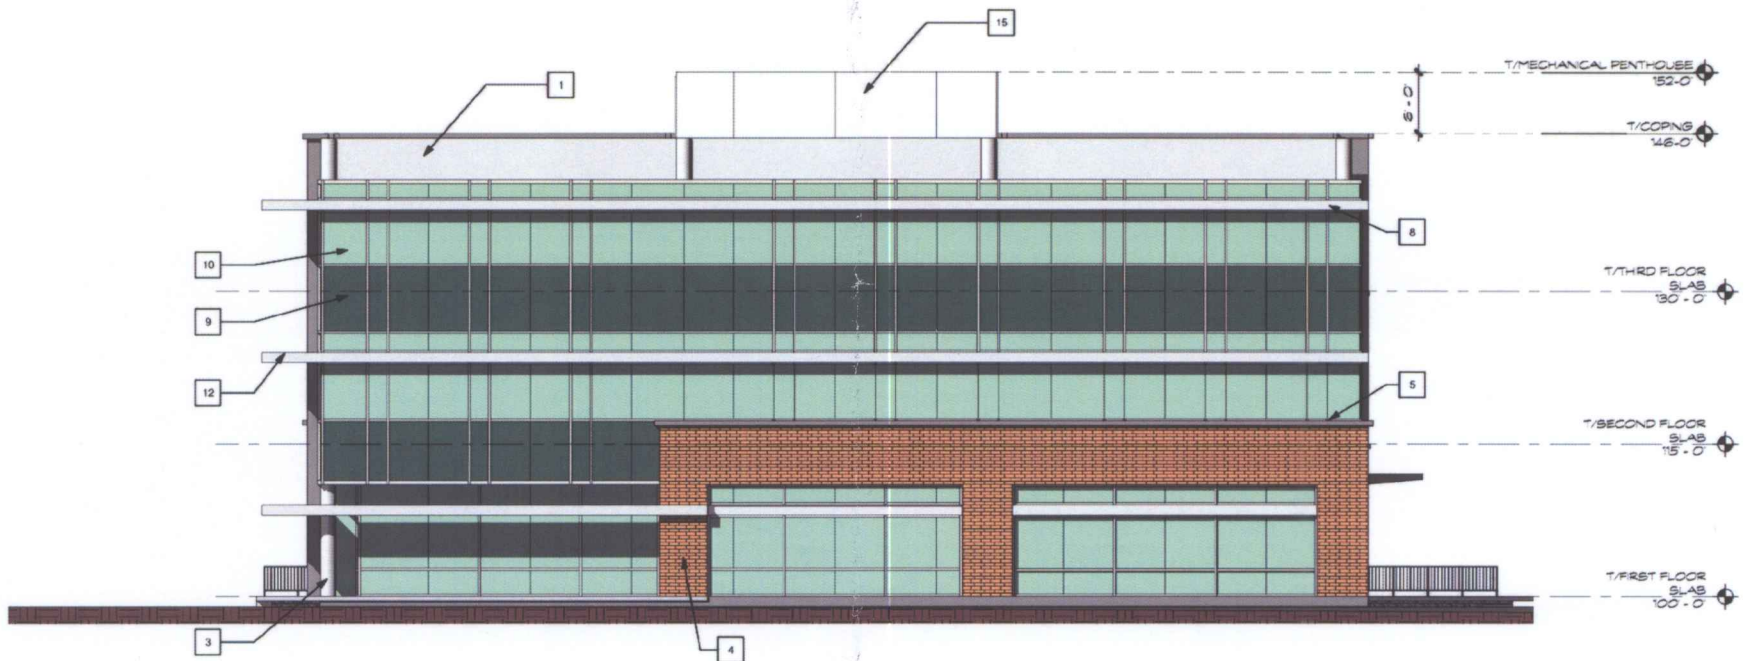

EAST ELEVATION

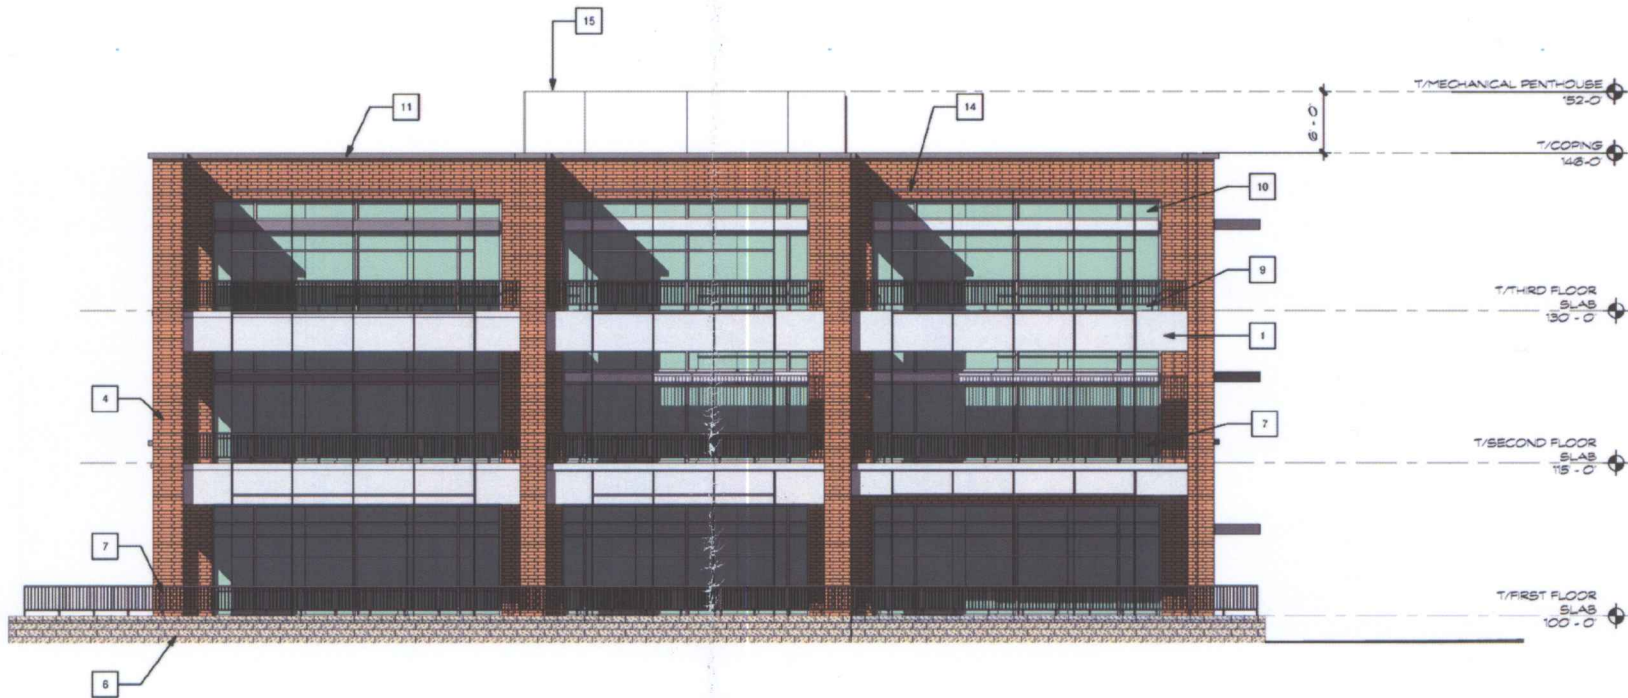

WEST ELEVATION