
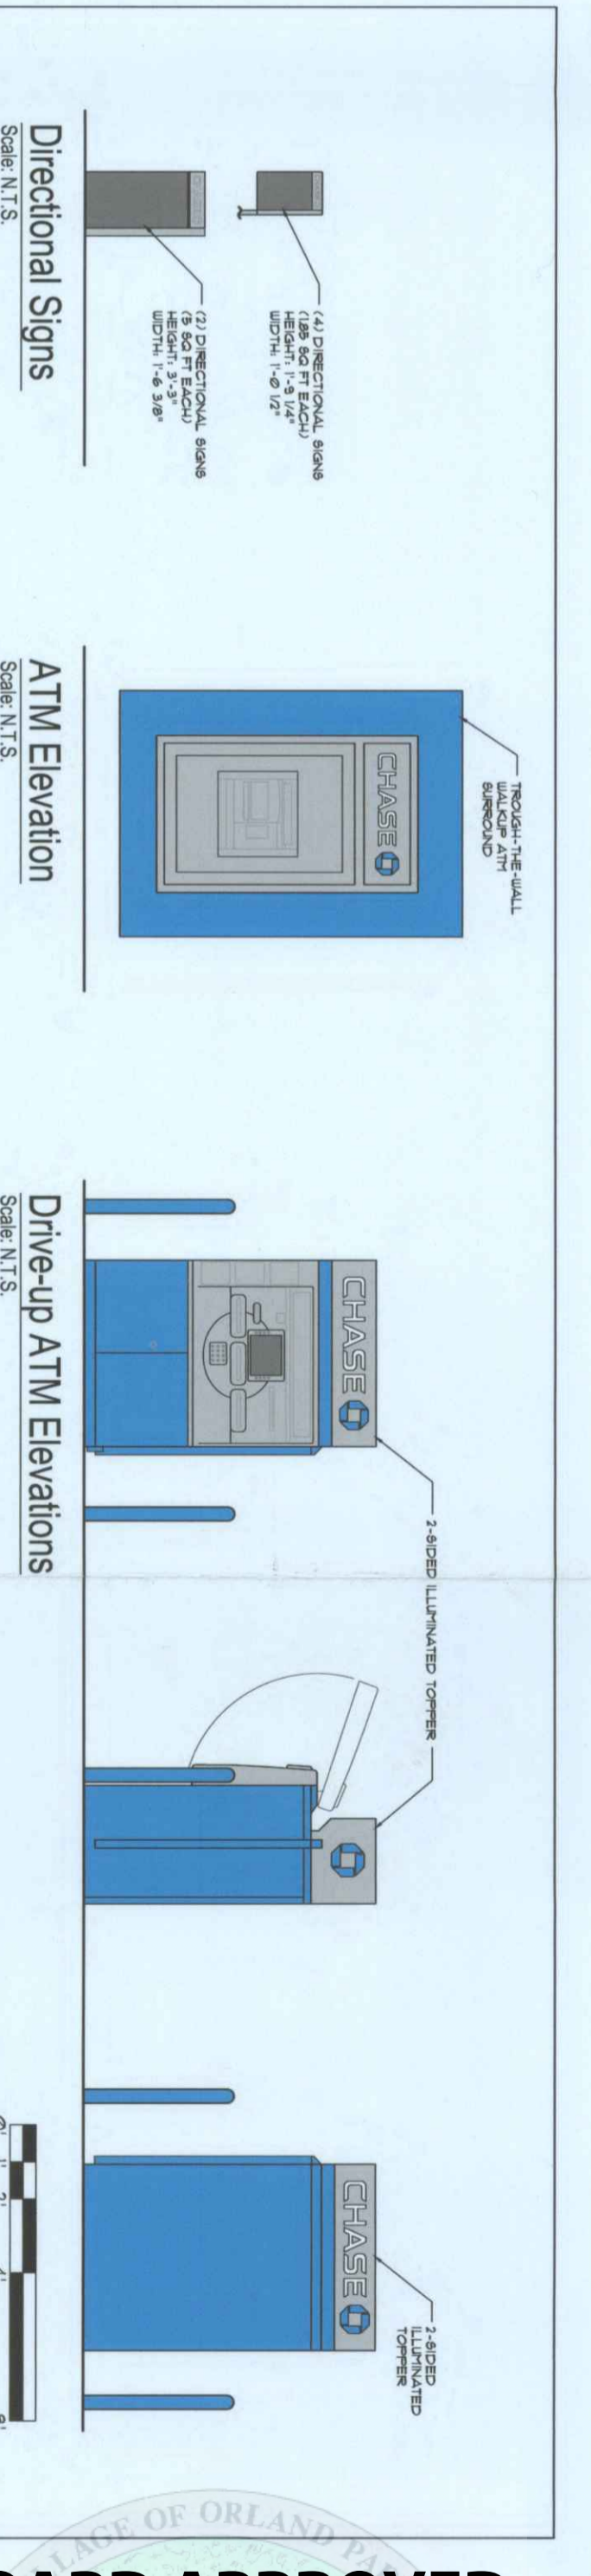


Trash Enclosure Plan & Details

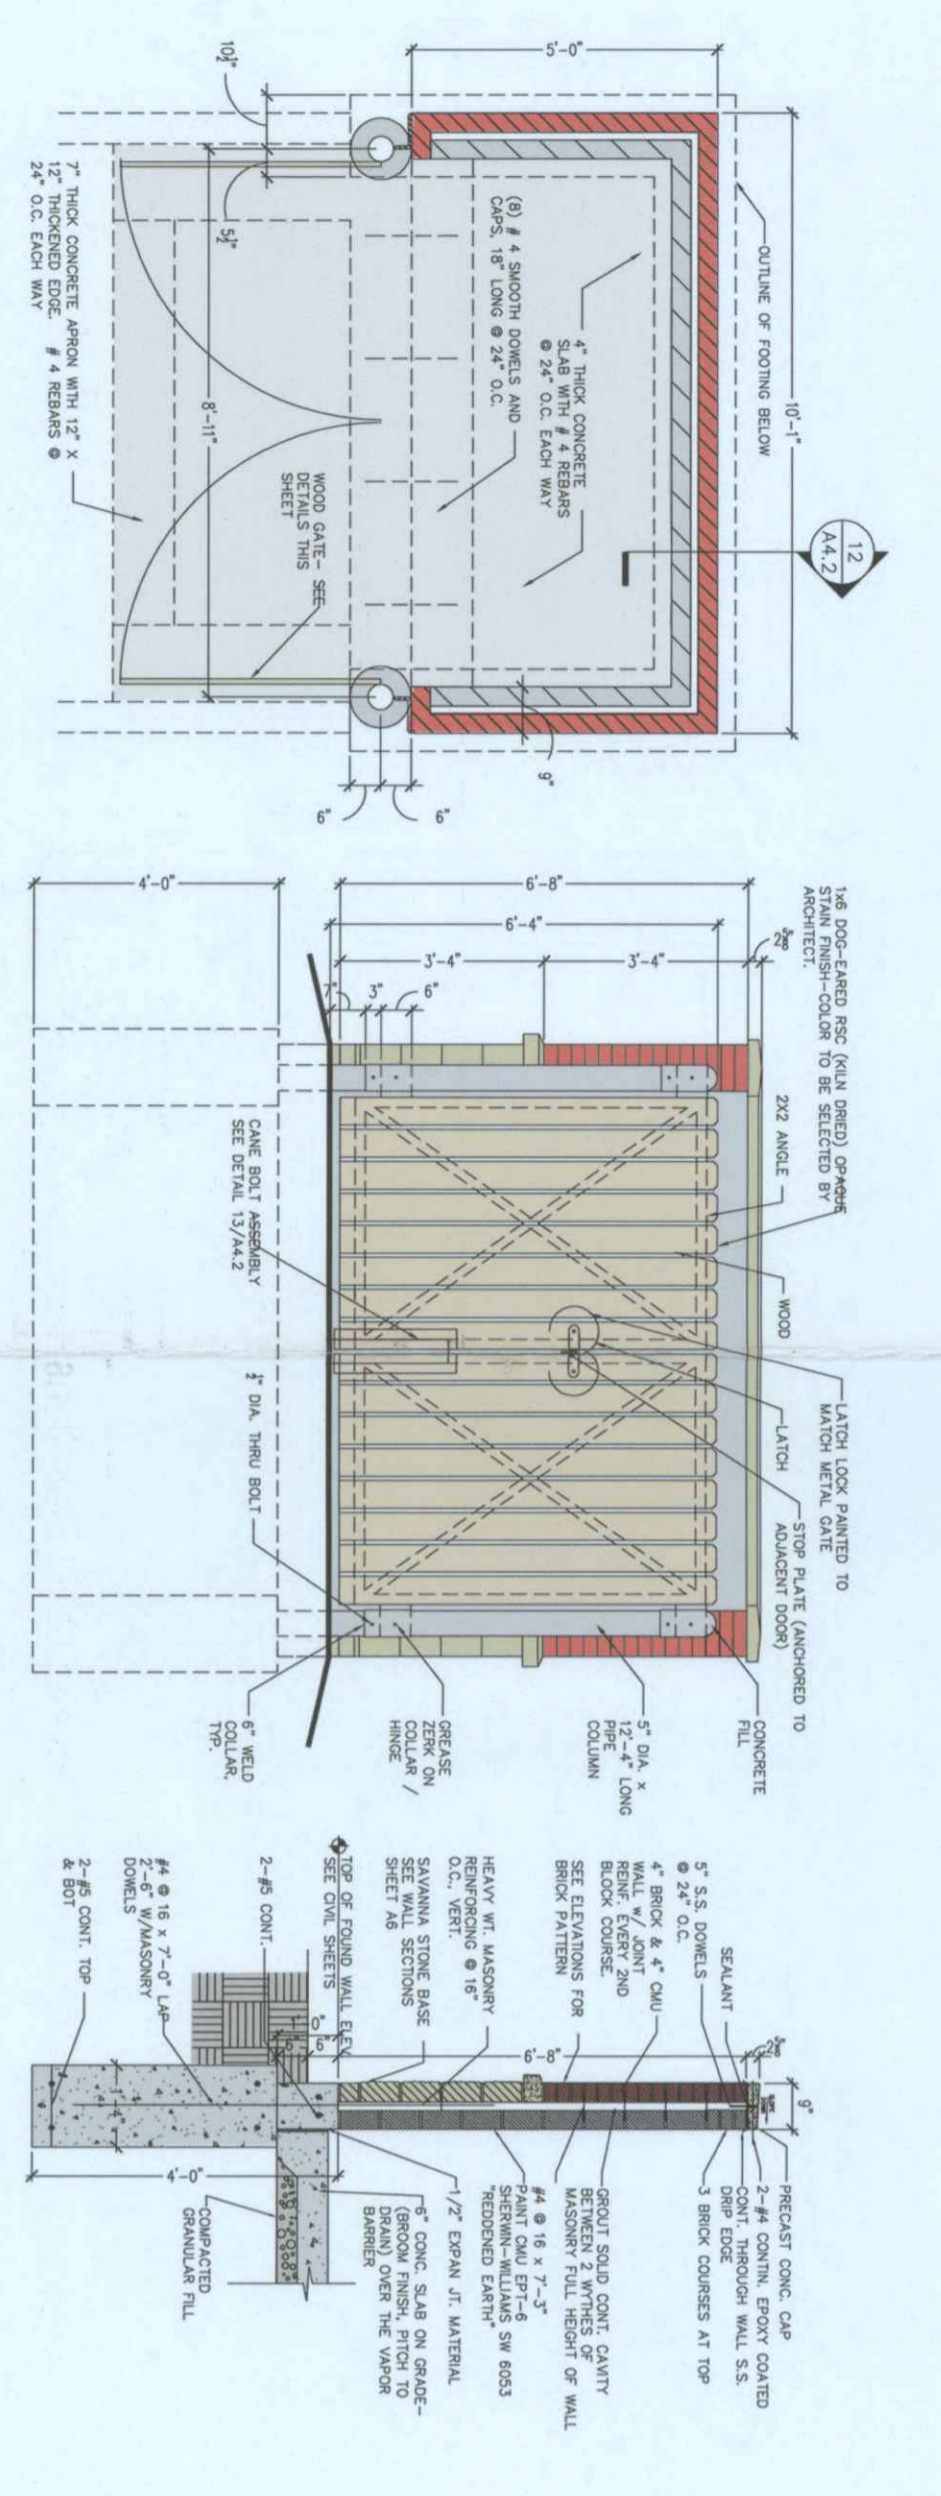

BOARD APPROVED
 Case No: 2011-0294
 Date: 12-05-11
 W/Conditions: Yes
 W/Out Conditions:

VILLAGE OF ORLAND PARK

CHASE
ORLAND PARK
 9380 W. 159th St.
 Orland Park, Illinois

EXTERIOR ELEVATIONS
 November 4th, 2011

Architect / Designer
 The Architects Partnership, Ltd.
 122 South Michigan Avenue - Suite 1810
 Chicago, Illinois 60603
 T: 312. 583. 9800
 F: 312. 583. 9890

10036